


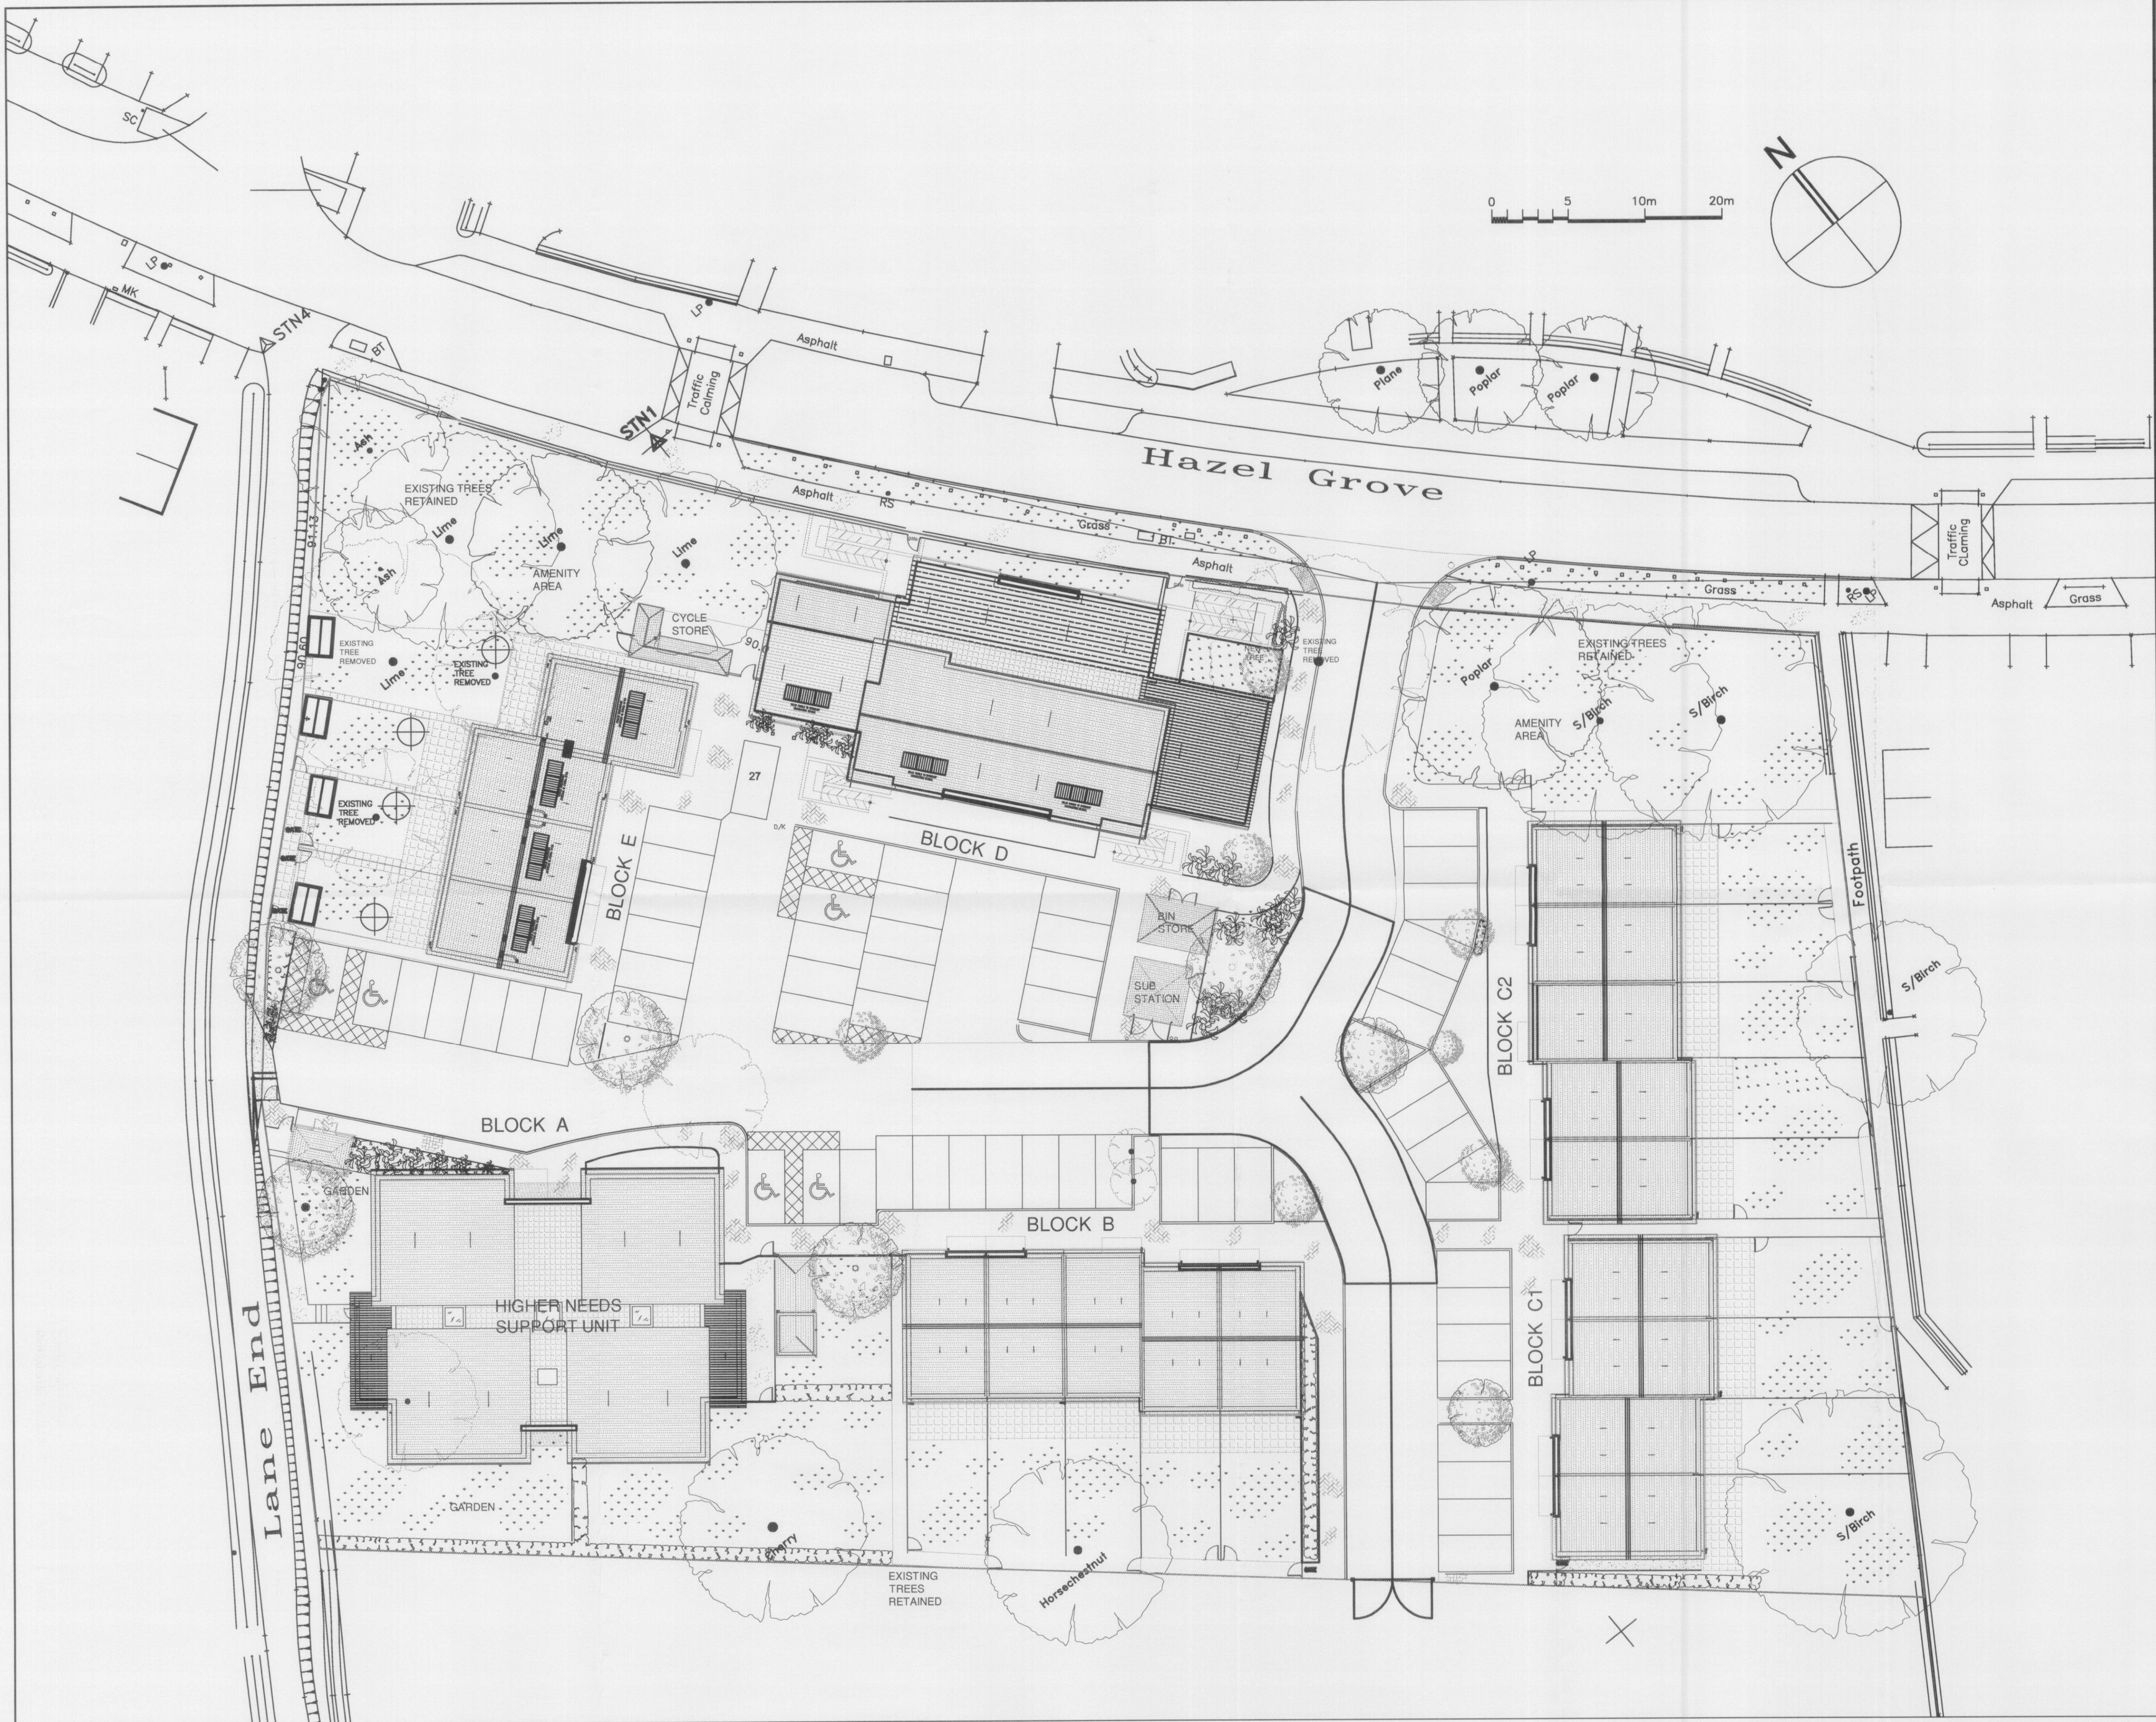


DO NOT SCALE THIS DRAWING. USE FIGURED DIMENSIONS ONLY.
CONTRACTORS ARE RESPONSIBLE FOR TAKING AND CHECKING
SITE DIMENSIONS.

DESIGN COPYRIGHT IS VESTED IN THE ARCHITECT FROM WHOM
CONSENT MUST BE OBTAINED FOR COPYING OR REPRODUCING
THIS DRAWING.

NOTE:
PLANS REPRODUCED FROM SURVEY CARRIED OUT BY
GEOFF SHARP LAND SURVEYS.
r3a Ltd ACCEPT NO RESPONSIBILITY FOR THEIR ACCURACY.

AMENDMENT
OFFICE COPY
- 7 AUG 2008
NO. N: 107/1025/HA

PL2	ROAD AND PARKING LAYOUT REVISED TO HIGHWAYS RECOMMENDATIONS	ANM
PL1	PLANNING ISSUE	
Rev	Description	Drawn

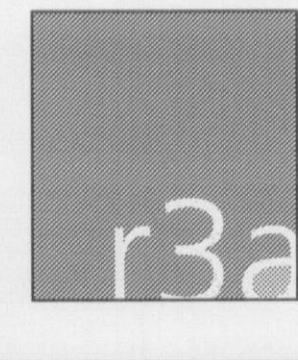

r3architects ltd
The Old Town Hall
105 High Street
Rickmansworth
Hertfordshire WD3 1AN
T 01923 896178
F 01923 896167
info@r3architects.co.uk
www.r3architects.co.uk

Client



Project
HAZEL GROVE DEVELOPMENT
HATFIELD
HERTFORDSHIRE, AL10 9DX

Title
PROPOSED SITE PLAN
AT ROOF LEVEL

Scale	1:200 @ A1	Date	JUNE 2007
Drawn	HV	Checked	JP

File Path:-		
Job No.	Drawing No.	Revision
5678	PL-105	PL2