






1. Contractors must check all dimensions on site. Only figured dimensions are to be worked from. Discrepancies must be reported to the Architect or Engineer before proceeding. © This drawing is copyright

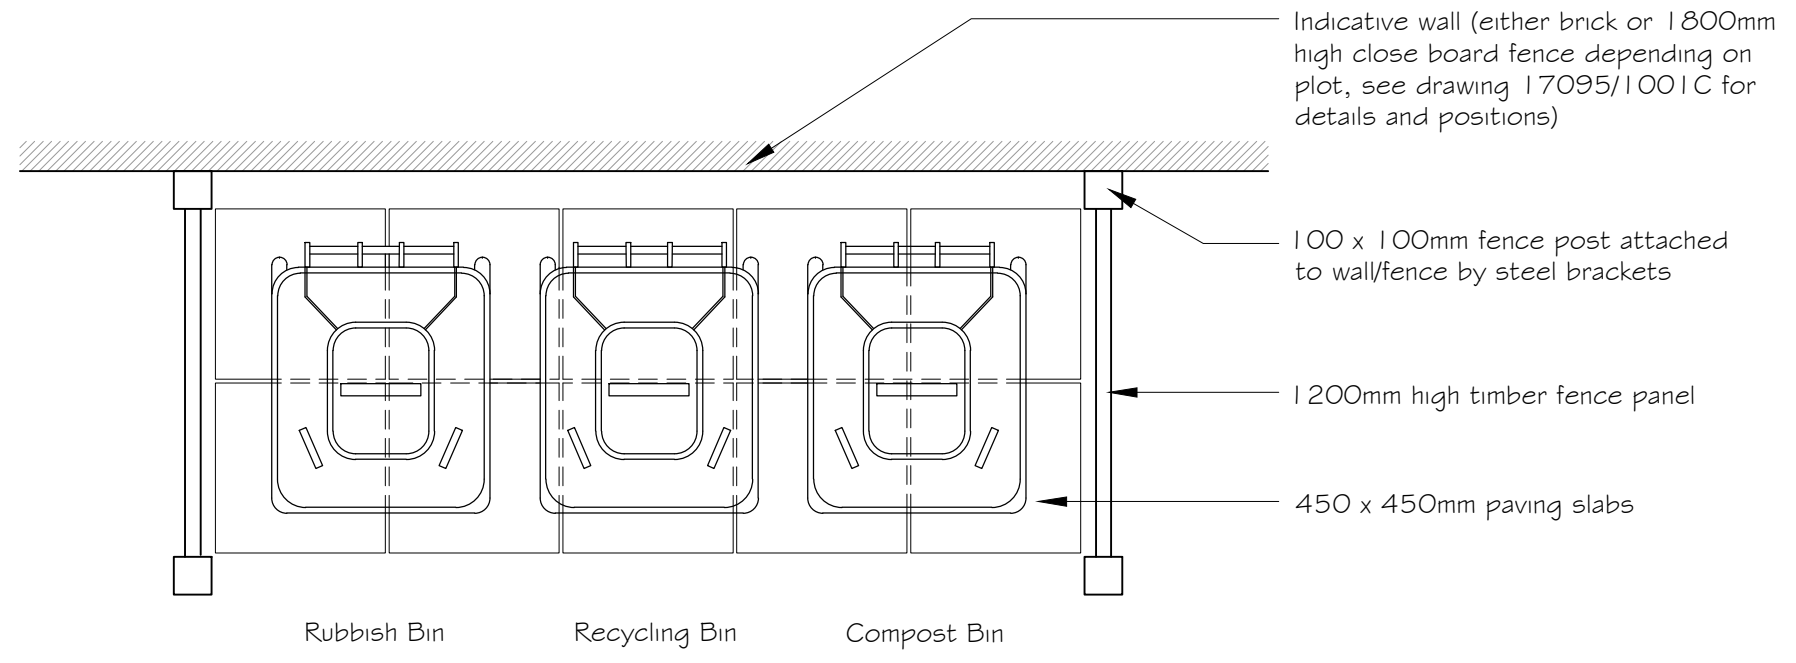

Plan

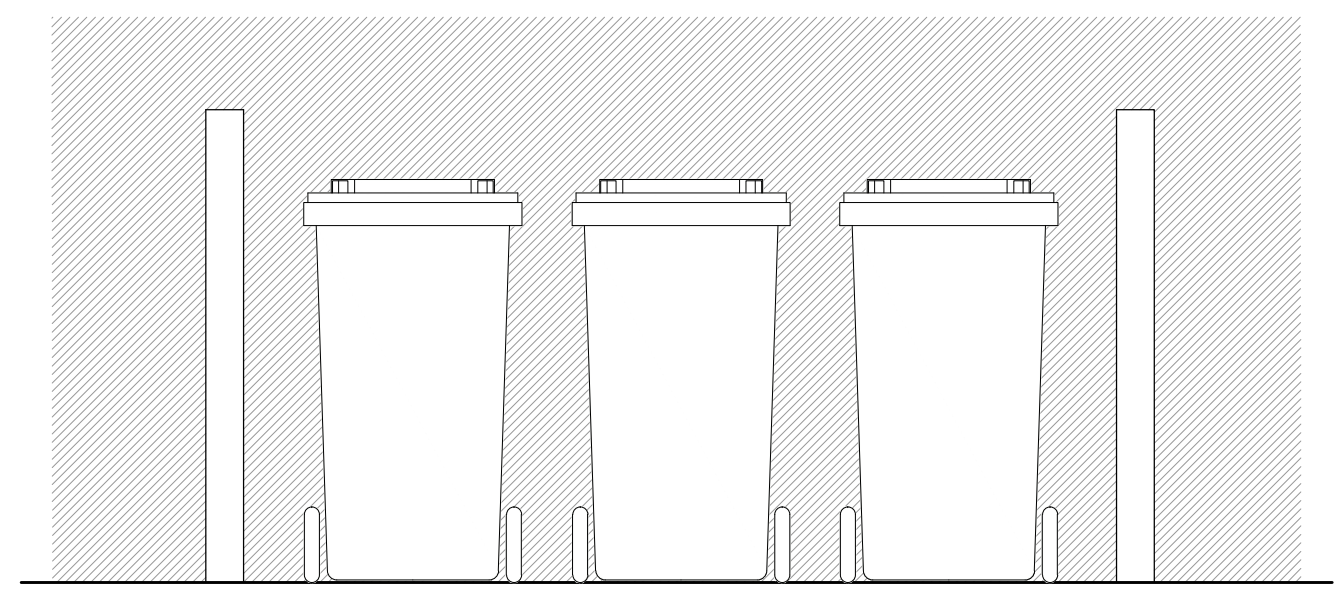

Front Elevation

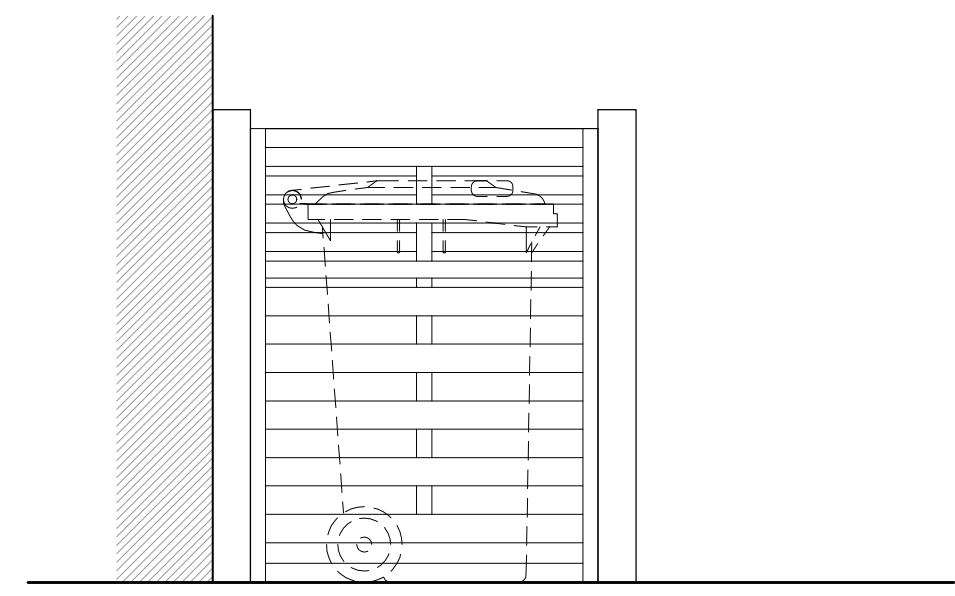

Side Elevation

Revision	Description	Drawn	Checked	Date
Preliminary	Information	Tender	Construction	As Built



**Woods Hardwick**  
Architects, Engineers and Development Consultants

Title **Broadwater Road**  
**Welwyn Garden City**

Details **Private Bin Stores**  
**(to the rear of plots 1-12)**

Scale 1:20@A3 Date Aug 2015 Drawn CM Chk GS

17095/114

15-17 Goldington Road  
Bedford  
MK40 3NH  
United Kingdom  
T. +44 (0)1234 268862  
F. +44 (0)1234 353034  
mail@woodshardwick.com  
www.woodshardwick.com