






- 1. Contractors must check all dimensions on site. Only figured dimensions are to be worked from. Discrepancies must be reported to the Architect or Engineer before proceeding. © This drawing is copyright

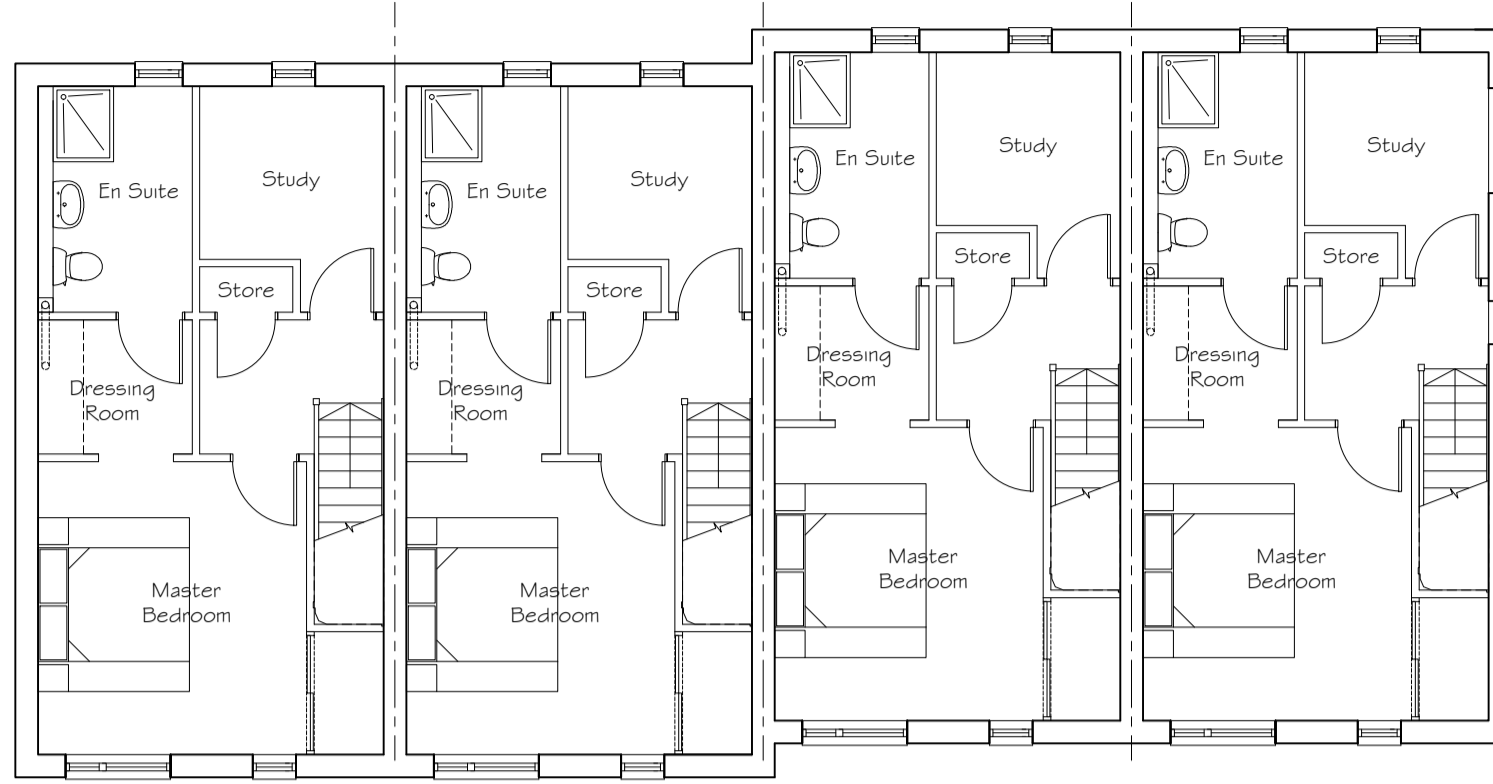

SECOND FLOOR

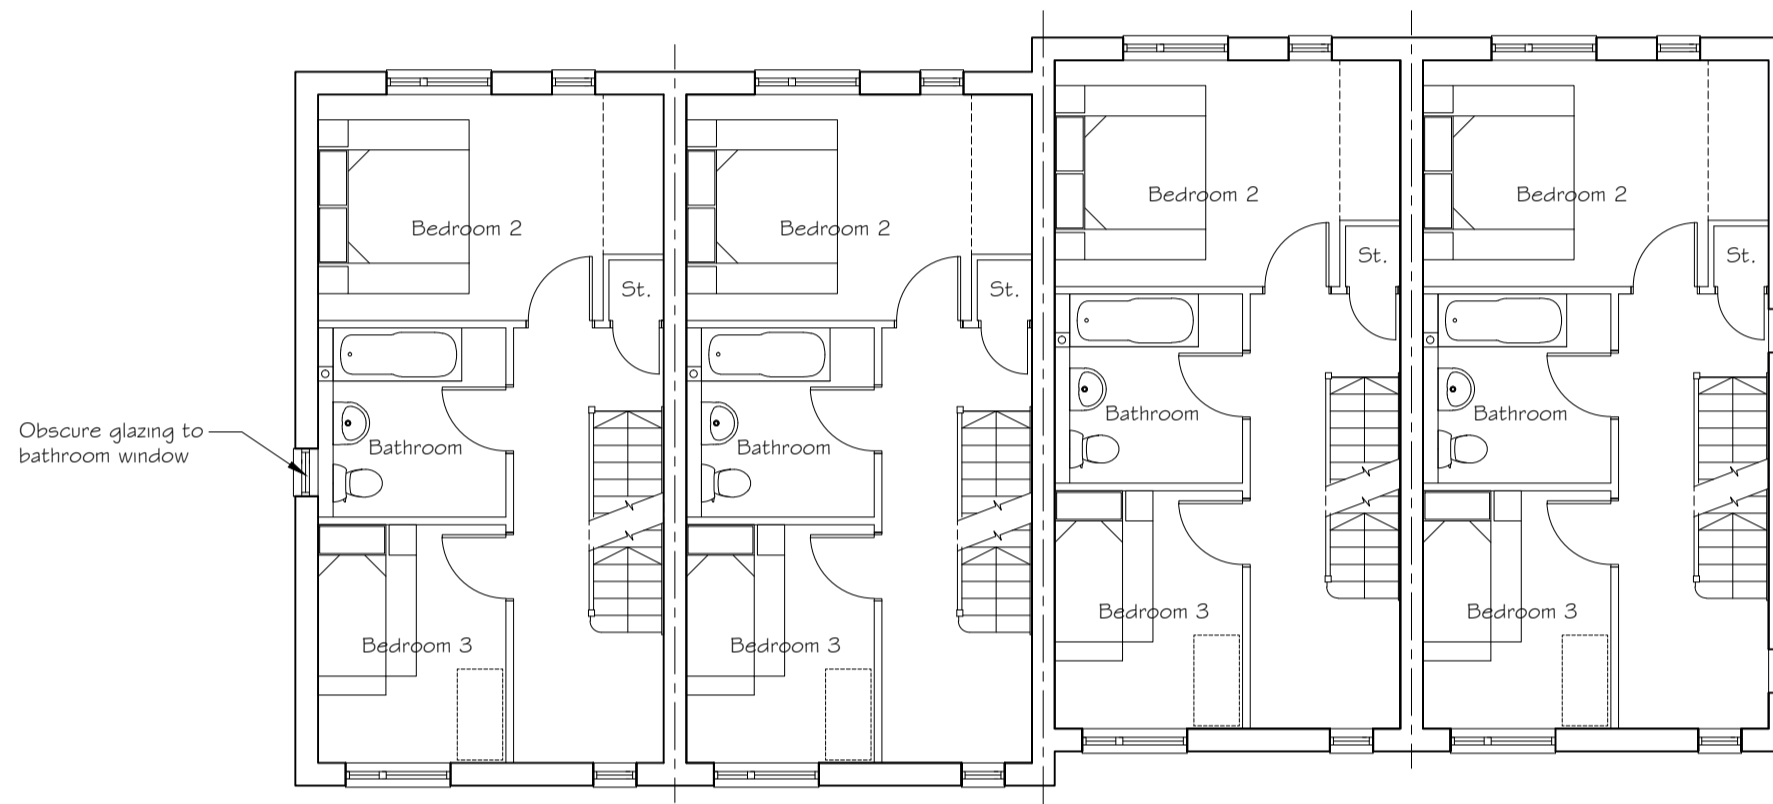



FIRST FLOOR

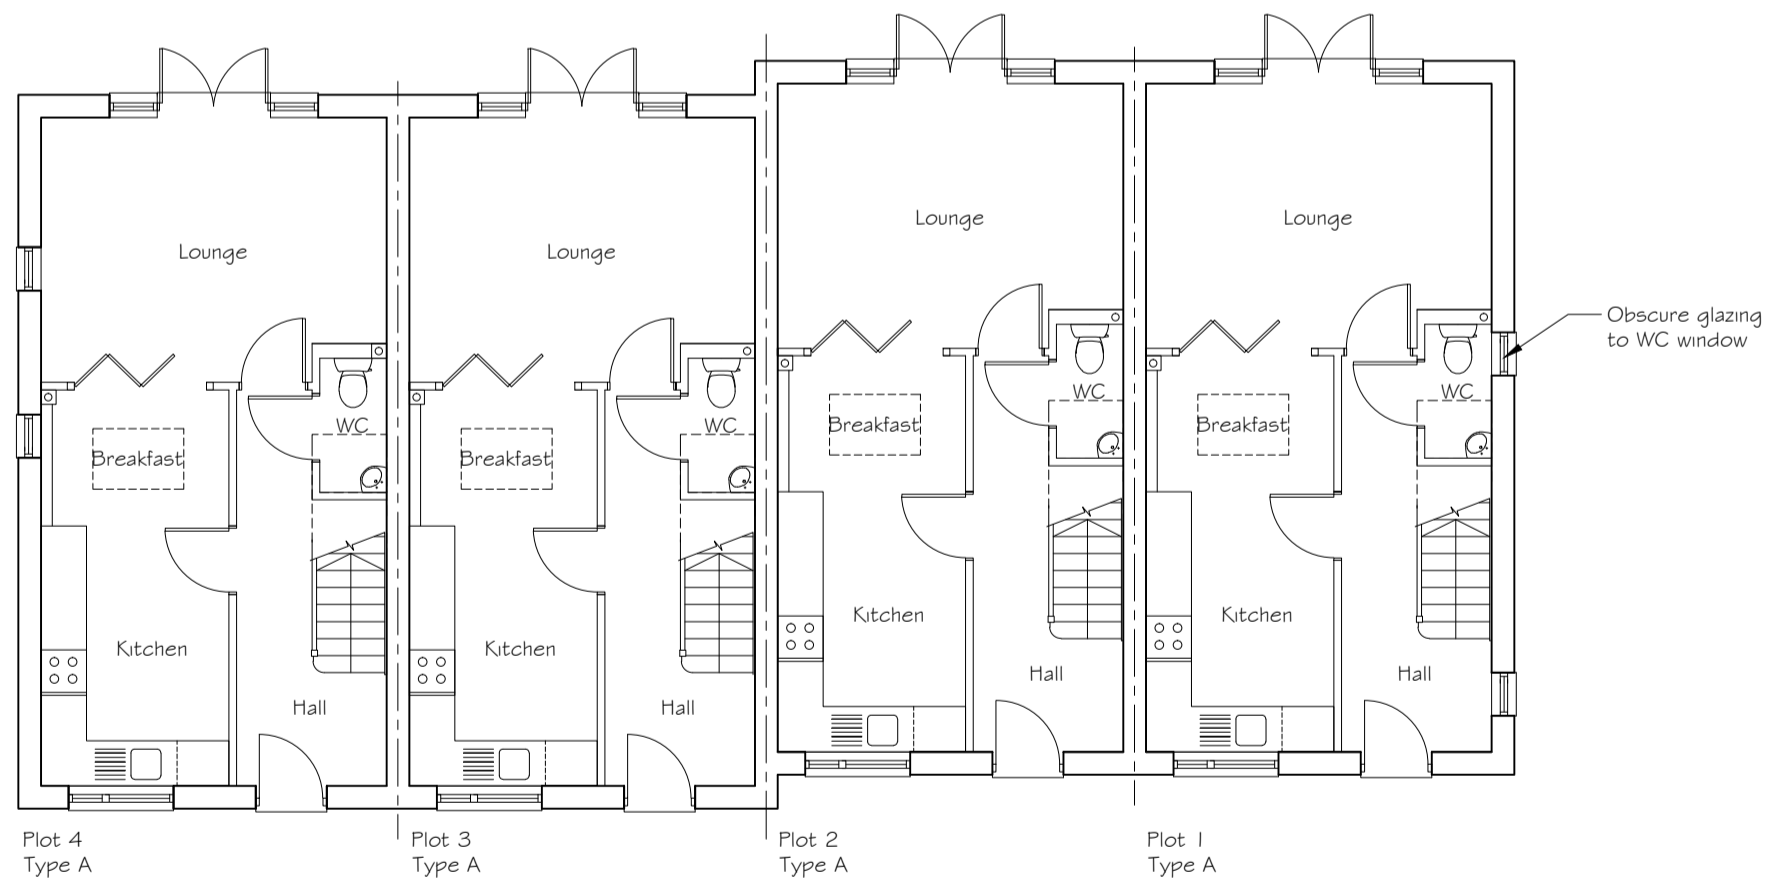


GROUND FLOOR

Plots 1-4
 Housing Group 1: 4No. House Type A
 (121.3 sqm, 1,305 sqft)

B	Plots 3&4 stepped forward to reflect layout plan; further windows added to side elevation of Plot 1 in accordance with Planning Officer's comments (dated 11/08/15)	CM	GS	13/08/15	
A	Windows added to side elevation of Plot 1 in accordance with Planning Officer's comments	CM	GS	30/06/15	
Revision	Description	Drawn	Checked	Date	
	Preliminary <input type="checkbox"/>	Information <input type="checkbox"/>	Tender <input type="checkbox"/>	Construction <input type="checkbox"/>	As Built <input type="checkbox"/>

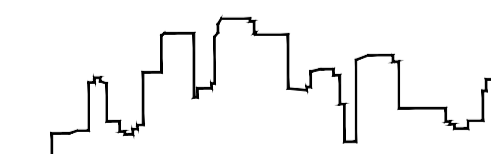 

Woods Hardwick
 Architects, Engineers and Development Consultants

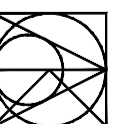

Title **Broadwater Road
 Welwyn Garden City**

15-17 Goldington Road
 Bedford
 MK40 3NH
 United Kingdom
 T. +44 (0)1234 268862
 F. +44 (0)1234 353034
 mail@woodshardwick.com
 www.woodshardwick.com

Details **Housing Group 1 - Plots 1-4
 Floor Plans**

Scale **1:100 @A2** Date **Dec 2014** Drawn **CHLM** Chk **GS**

Please consider the environment before printing this drawing

17095/107B