



Notes

1. Contractors must check all dimensions on site. Only figured dimensions are to be worked from. Discrepancies must be reported to the Architect or Engineer before proceeding. © This drawing is copyright
2. Reproduced from OS Sitemap ® by permission of Ordnance Survey® on behalf of The Controller of Her Majesty's Stationery Office. © Crown copyright 2008. All rights reserved. Licence number 100007126.

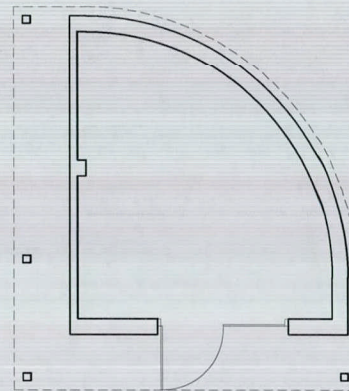

FLOOR PLAN

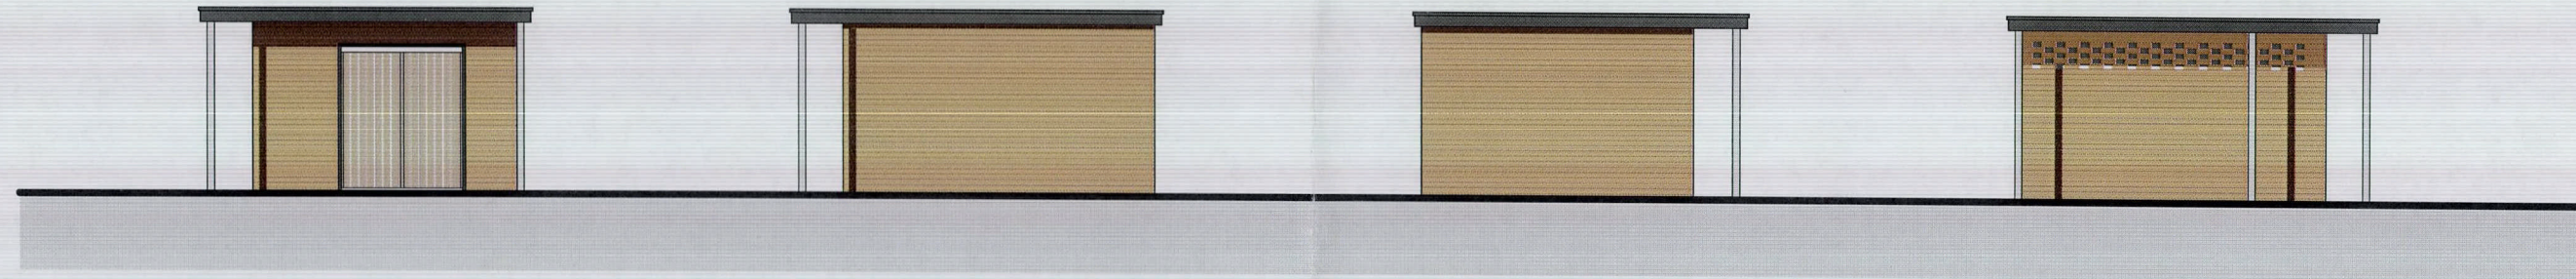


FRONT ELEVATION

SIDE ELEVATION

REAR ELEVATION

SIDE ELEVATION

Revision	Description				Drawn	Checked	Date		
Preliminary	<input type="checkbox"/>	Information	<input type="checkbox"/>	Tender	<input type="checkbox"/>	Construction	<input type="checkbox"/>	As Built	<input type="checkbox"/>

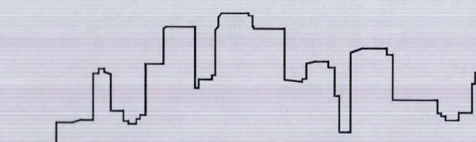

Title **Broadwater Road
Welwyn Garden City**


Details **Bin Store
Plan & Elevations**

Saved : h\projects

Scale **1:100@A3** Date **Nov 2014** Drawn **CHLM** Chk **GS**

Please consider the environment before printing this drawing

Woods Hardwick
Architects, Engineers and Development Consultants

 

15-17 Goldington Road
Bedford
MK40 3NH
United Kingdom
T. +44 (0)1234 26886
F. +44 (0)1234 35303
mail@woodshardwick.com
www.woodshardwick.com

17095/113