


Notes

1. Contractors must check all dimensions on site. Only figured dimensions are to be worked from. Discrepancies must be reported to the Architect or Engineer before proceeding. © This drawing is copyright
2. Reproduced from OS Sitemap © by permission of Ordnance Survey® on behalf of The Controller of Her Majesty's Stationery Office. © Crown copyright 2008. All rights reserved. Licence number 100007126.

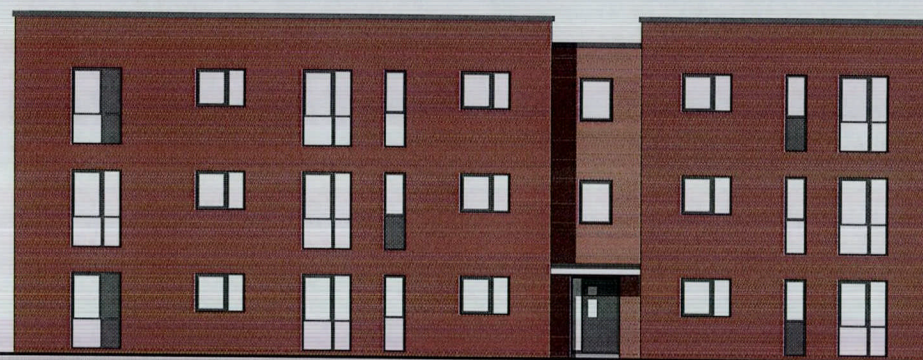

FRONT ELEVATION - 1





SIDE ELEVATION - 2




REAR ELEVATION - 3



SIDE ELEVATION - 4

 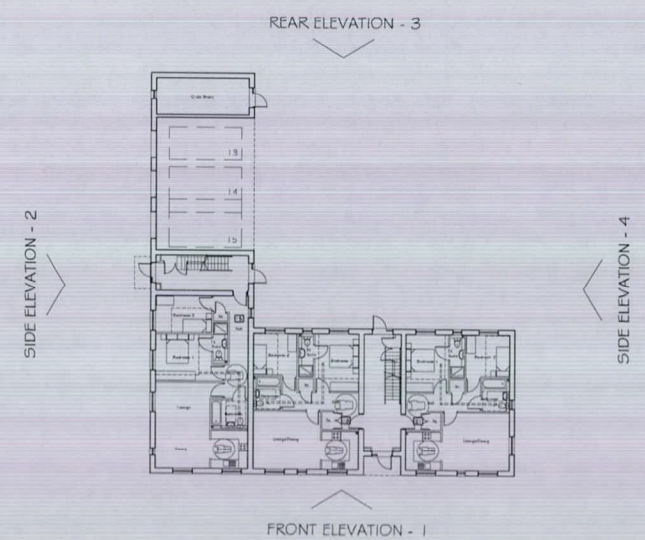

Revision	Description				Drawn	Checked	Date		
Preliminary	<input type="checkbox"/>	Information	<input type="checkbox"/>	Tender	<input type="checkbox"/>	Construction	<input type="checkbox"/>	As Built	<input type="checkbox"/>

 

Title
Broadwater Road
Welwyn Garden City

Details
Flats - Plots 13-23
Elevations

Woods Hardwick
Architects, Engineers and Development Consultants

15-17 Goldington Road
Bedford
MK40 3H4
United Kingdom
T: +44 (0)1234 268862
F: +44 (0)1234 353034
mail@woods-hardwick.com
www.woods-hardwick.com

Scale 1:100@A1 Date Nov 2014 Drawn CHLM Chk GS

Please consider the environment before printing this drawing

17095/106