



- Contractors must check all dimensions on site. Only figured dimensions are to be worked from. Discrepancies must be reported to the Architect or Engineer before proceeding. © This drawing is copyright
- Reproduced from OS Sitemap © by permission of Ordnance Survey® on behalf of The Controller of Her Majesty's Stationery Office. © Crown copyright 2008. All rights reserved. Licence number 100007126.

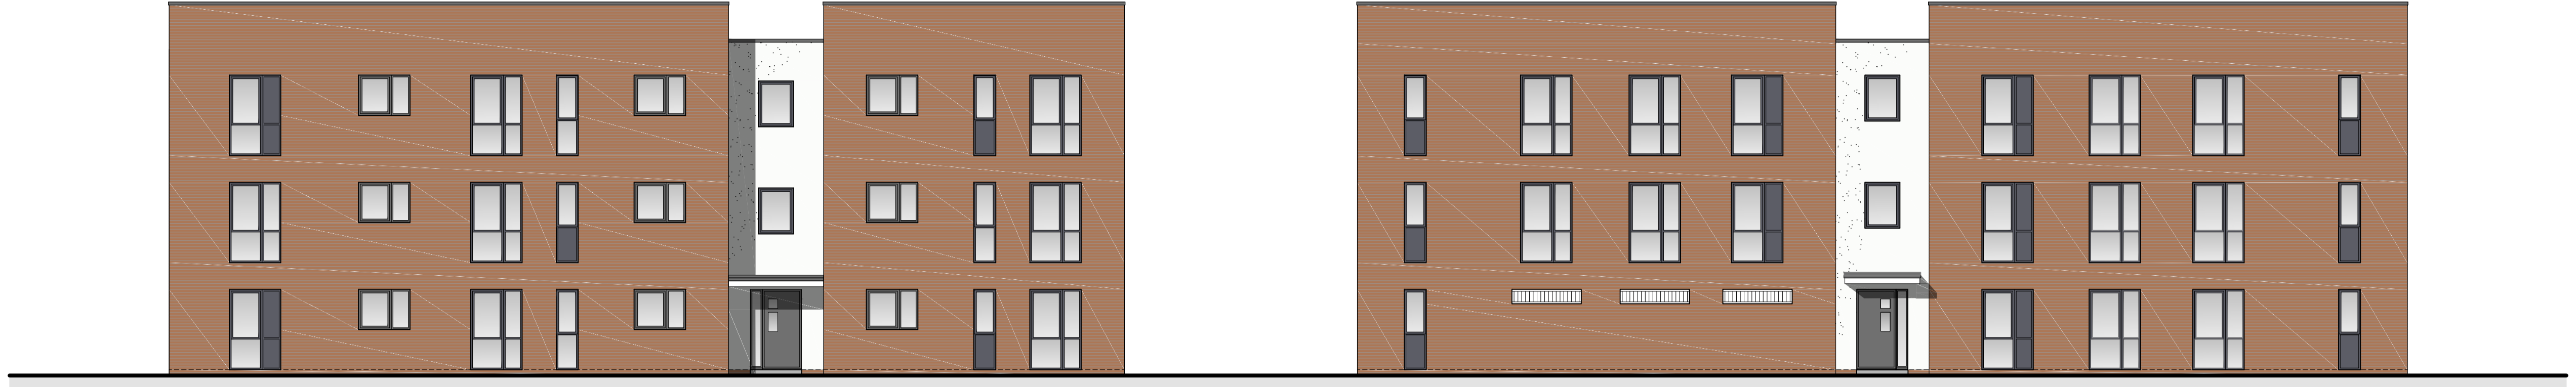


FRONT ELEVATION - 1

SIDE ELEVATION - 2

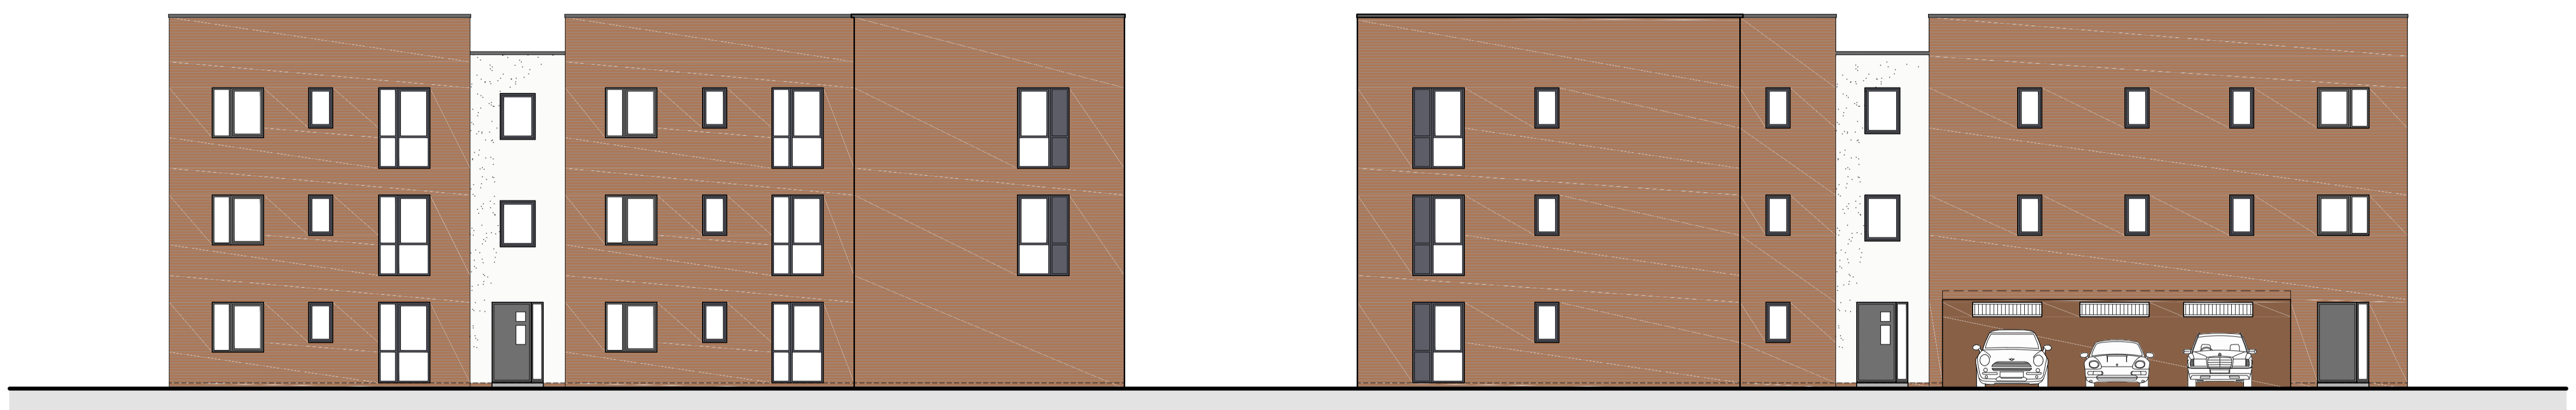

REAR ELEVATION - 3

SIDE ELEVATION - 4

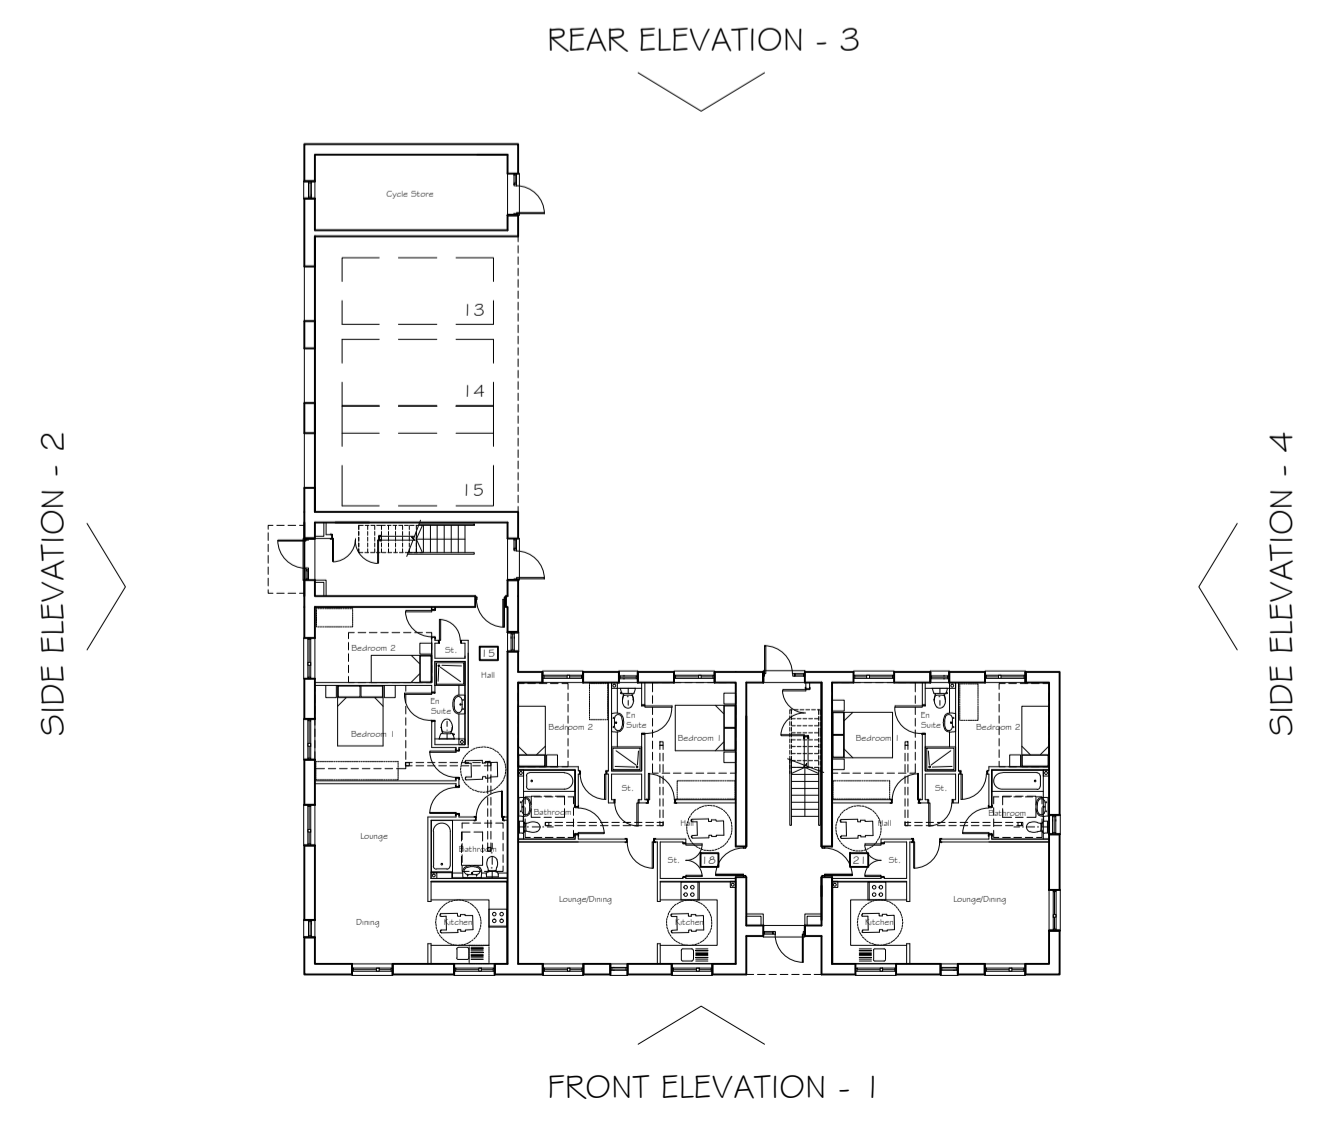

Revision	Description	Drawn	Checked	Date
B	Parapet walls raised by approximately 440mm to incorporate truss design and hatching updated to match approved materials	CM	GS	27/03/17
A	Render added in accordance with Planning Officer's comments	CM	GS	29/06/15

Preliminary
 Information
 Tender
 Construction
 As Built

Woods Hardwick
 Architects, Engineers and Development Consultants

Title **Broadwater Road Welwyn Garden City**
 Details **Flats - Plots 13-23 Elevations**

15-17 Goldington Road Bedford MK40 3NH United Kingdom
 T. +44 (0)1234 268862 F. +44 (0)1234 353054 mail@woodshardwick.com www.woodshardwick.com

