



- Contractors must check all dimensions on site. Only figured dimensions are to be worked from. Discrepancies must be reported to the Architect or Engineer before proceeding. © This drawing is copyright
- Reproduced from OS Sitemap © by permission of Ordnance Survey® on behalf of The Controller of Her Majesty's Stationery Office. © Crown copyright 2008. All rights reserved. Licence number 100007126.

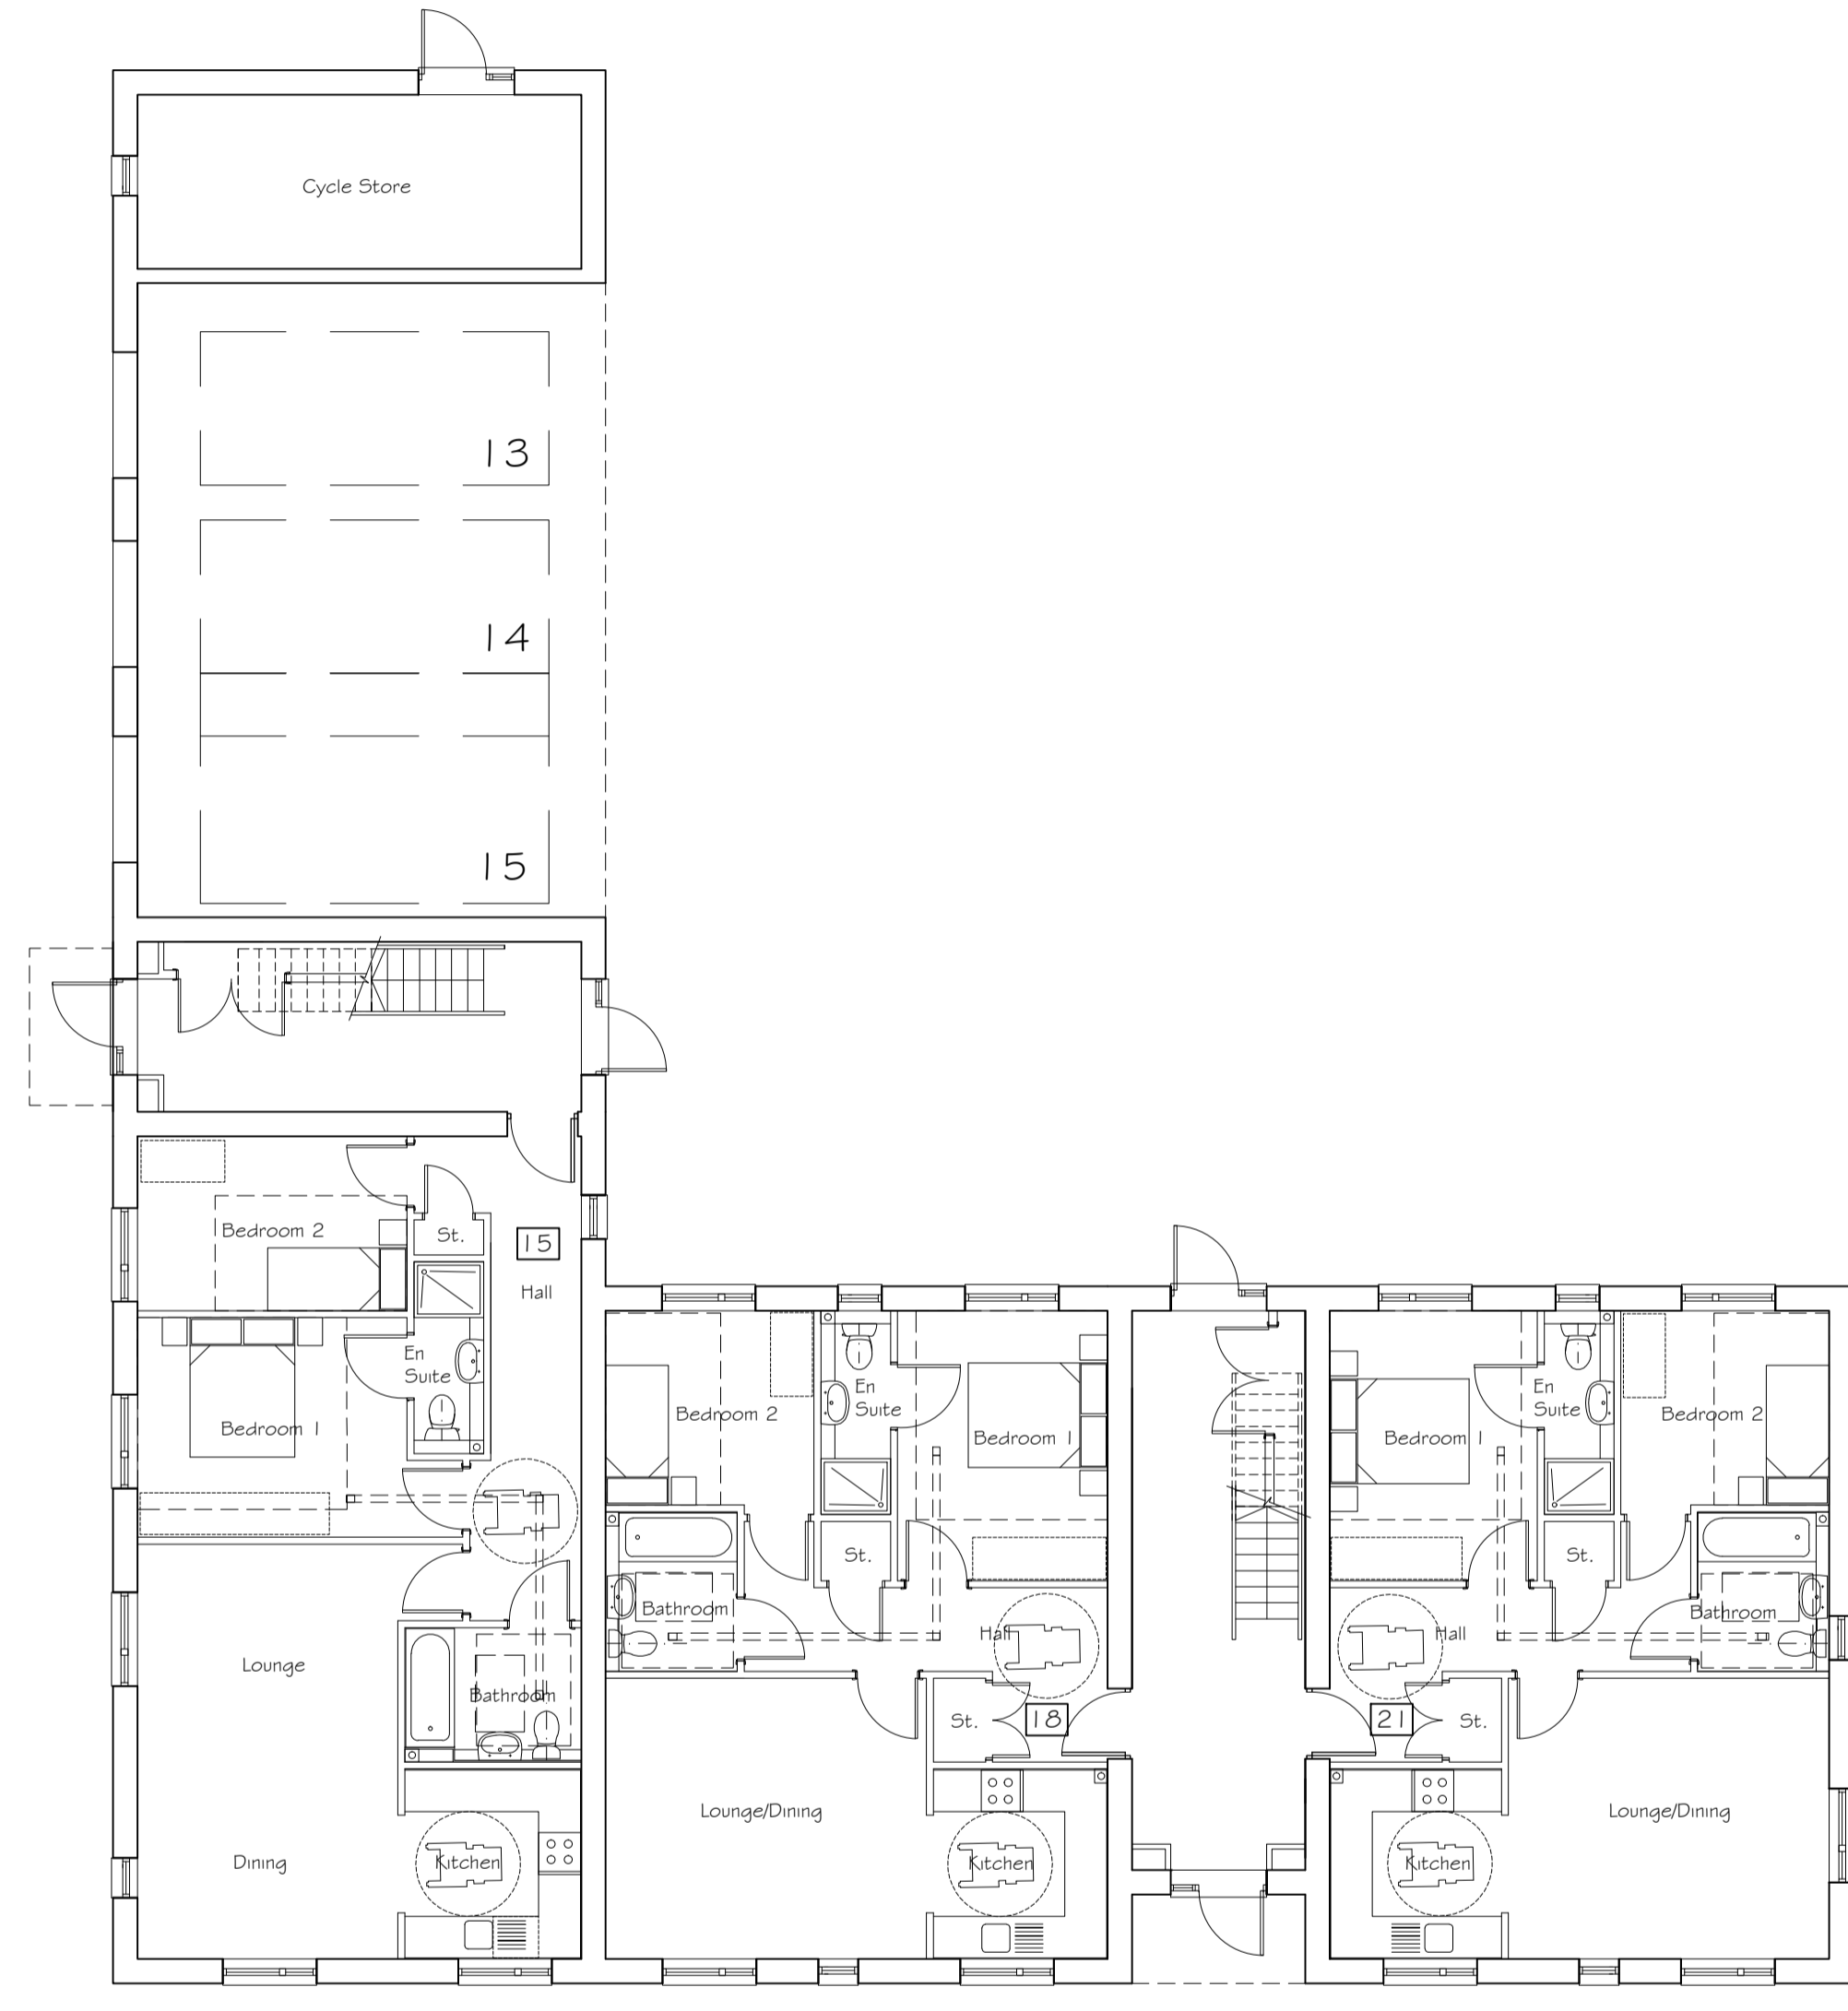


2B Flat - Type D - LTH (AS) 808 sqft, 75 sqm
 2B Flat - Type E - LTH (AS) 721 sqft, 67 sqm
 2B Flat - Type E - LTH (OPP) 721 sqft, 67 sqm

GROUND FLOOR PLAN

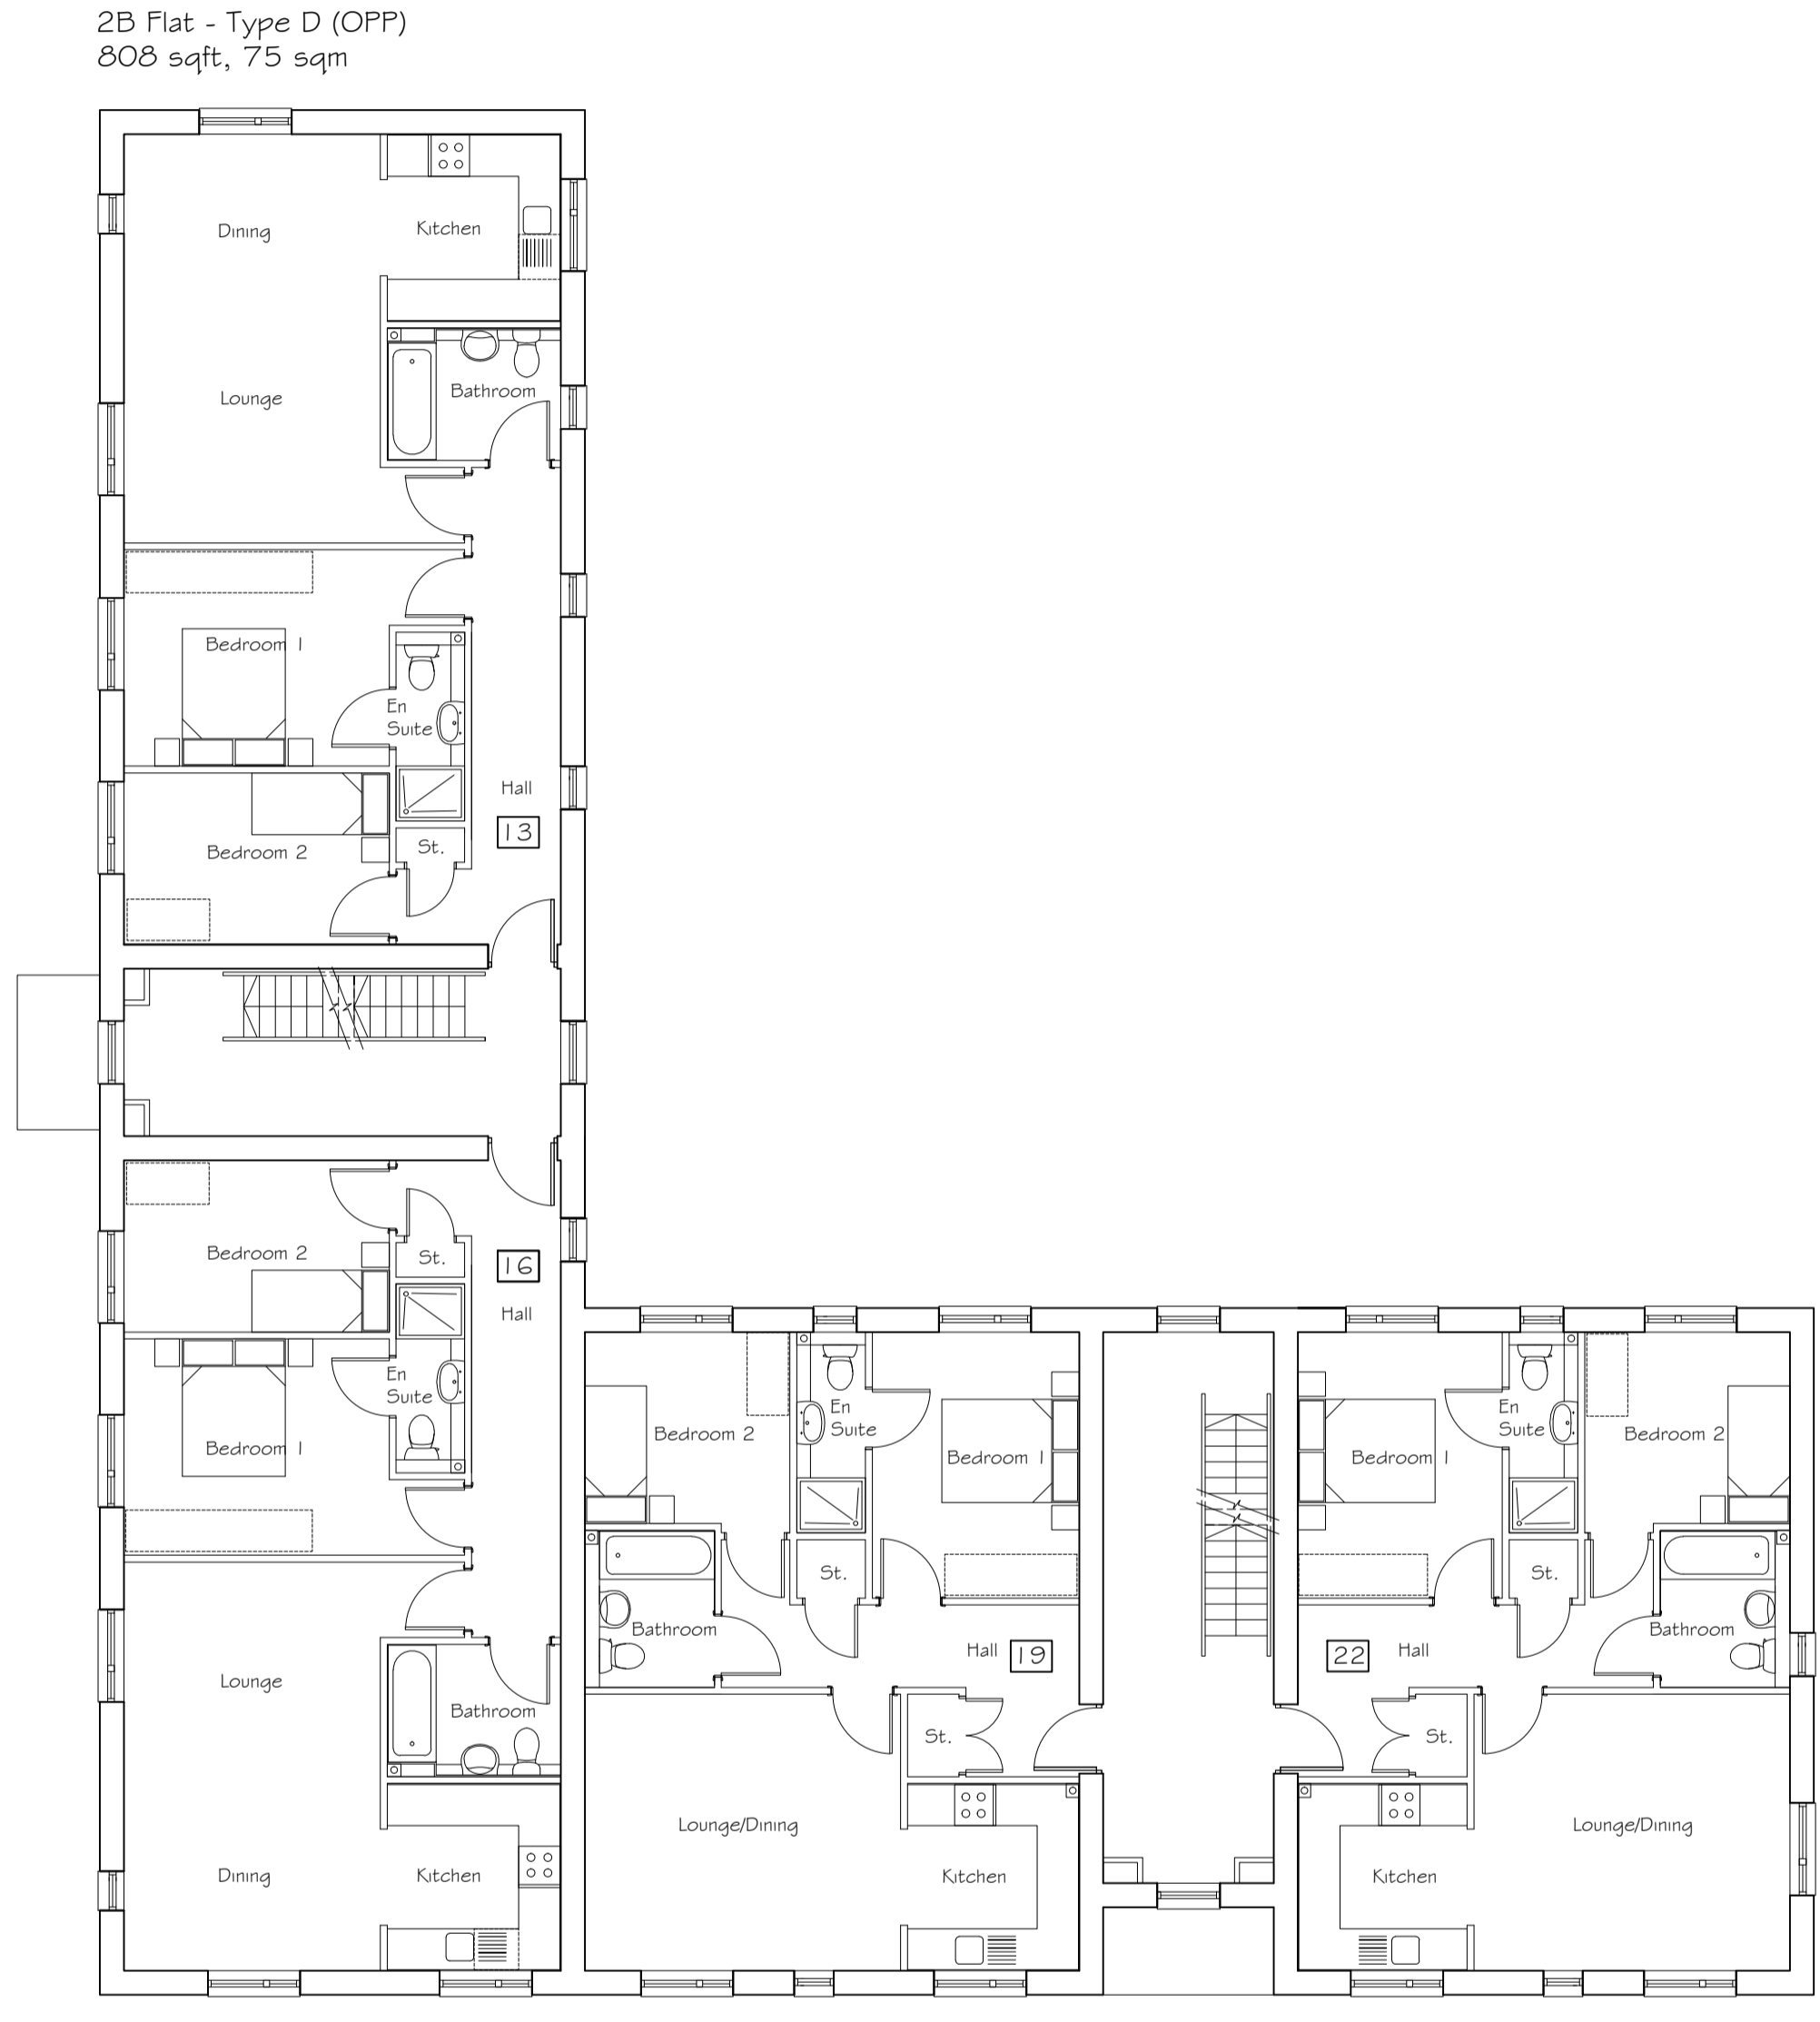


2B Flat - Type D (OPP) 808 sqft, 75 sqm
 2B Flat - Type D (AS) 808 sqft, 75 sqm
 2B Flat - Type E (AS) 721 sqft, 67 sqm

FIRST FLOOR PLAN

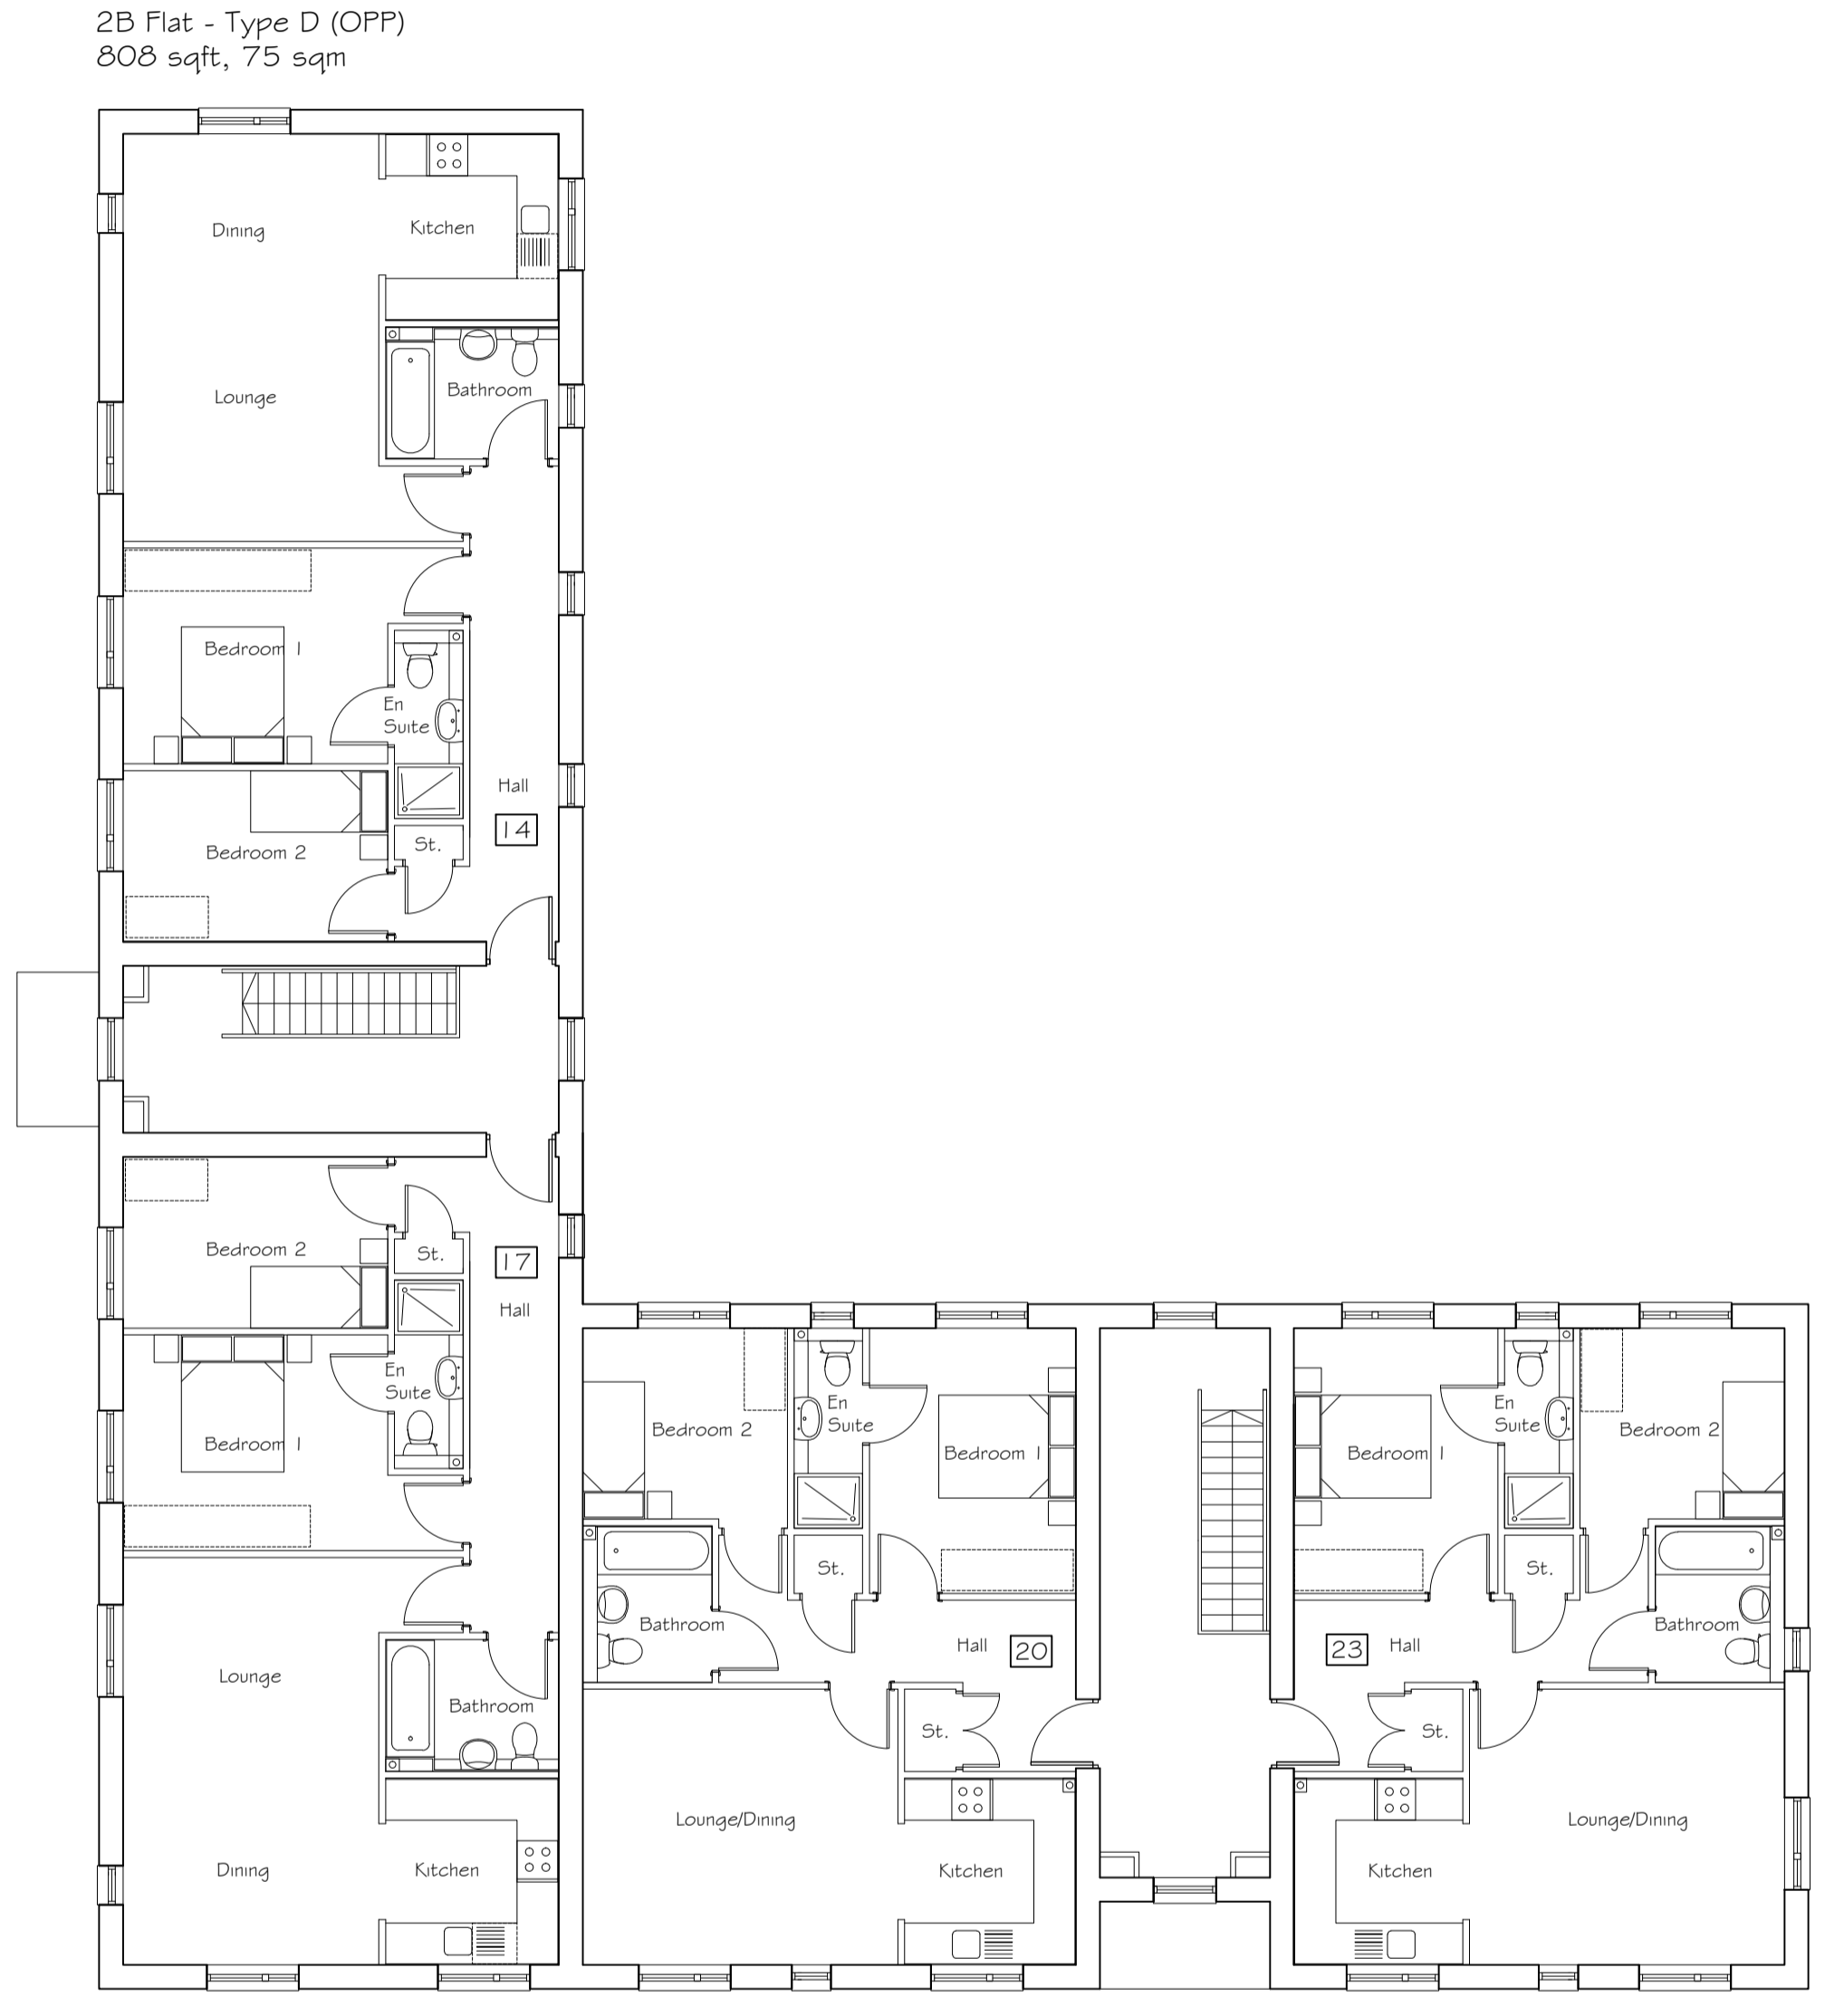

2B Flat - Type D (OPP) 808 sqft, 75 sqm
 2B Flat - Type D (AS) 808 sqft, 75 sqm
 2B Flat - Type E (AS) 721 sqft, 67 sqm
 2B Flat - Type E (OPP) 721 sqft, 67 sqm

SECOND FLOOR PLAN

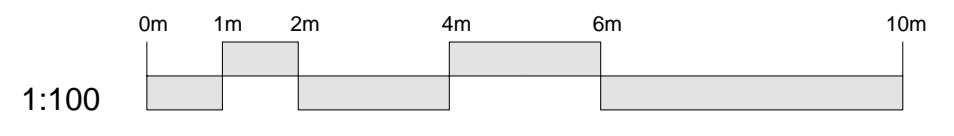

1:100

Revision	Description	CM	GS	Date		
A	Bike store door moved from side elevation to rear elevation	Drawn	GS	19/06/17		
		Drawn	Checked	Date		
		Preliminary	Information	Tender	Construction	As Built



Title **Broadwater Road Welwyn Garden City**
 Details **Flats - Plots 13-23 Floor Plans**
 Scale 1:100@A1 Date Nov 2014 Drawn CHLM Chk GS

15-17 Goldington Road Bedford MK40 3NH United Kingdom T. +44 (0)1234 268862 F. +44 (0)1234 553034 mail@woodshardwick.com www.woodshardwick.com

17095/105A

Please consider the environment before printing this drawing