





Contractors must check all dimensions on site. Only figured dimensions are to be worked from. Discrepancies must be reported to the Architect or Engineer before proceeding. © This drawing is copyright

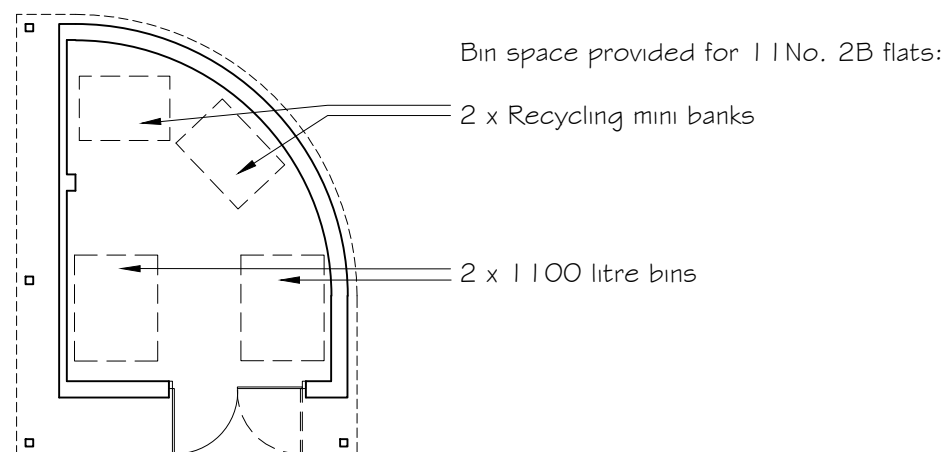

FLOOR PLAN

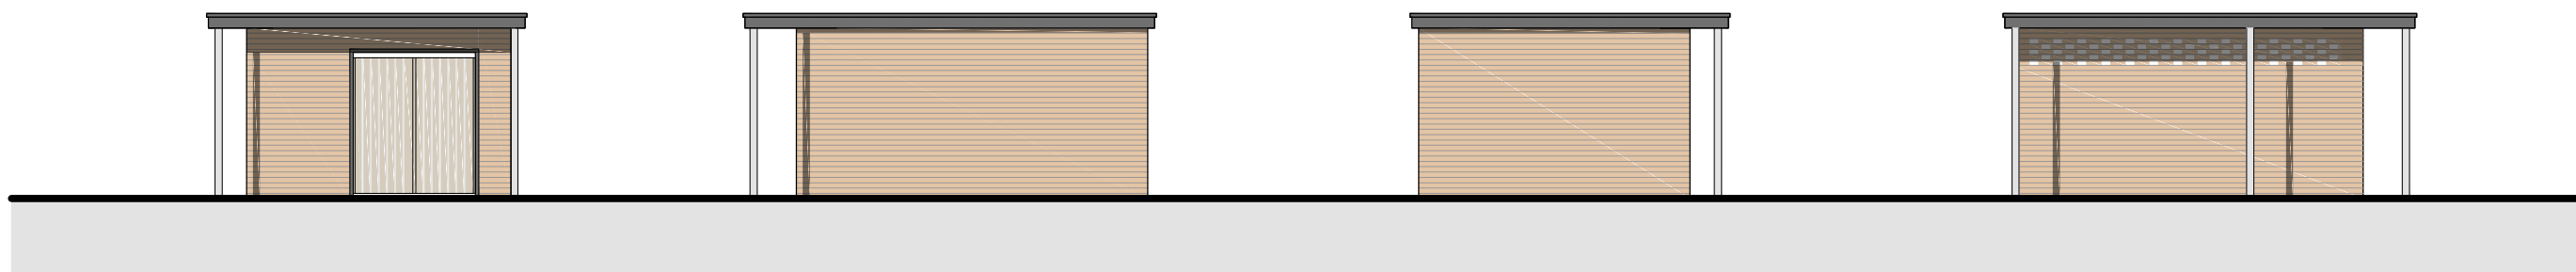


FRONT ELEVATION

SIDE ELEVATION


REAR ELEVATION

SIDE ELEVATION

A	Bins and corresponding note added in accordance with Planning Officer's request Size and proportions of bin store amended in accordance with changes to Layout Plan	CM	GS	03/07/15	
Revision	Description	Drawn	Checked	Date	
	Preliminary <input type="checkbox"/>	Information <input type="checkbox"/>	Tender <input type="checkbox"/>	Construction <input type="checkbox"/>	As Built <input type="checkbox"/>

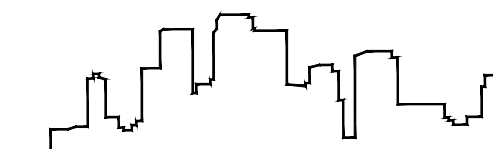

**Woods Hardwick**  
Architects, Engineers and Development Consultants

 

15-17 Goldington Road  
Bedford  
MK40 3NF  
United Kingdom  
T. +44 (0)1234 268862  
F. +44 (0)1234 353034  
mail@woodshardwick.com  
www.woodshardwick.com

Title **Broadwater Road  
Welwyn Garden City**

Details **Bin Store for Flats (Plots 13-23)  
Plan & Elevations**

Saved : h\projects

Scale 1:100@A3 Date Nov 2014 Drawn CHLM Chk GS

17095/113A