



- Contractors must check all dimensions on site. Only figured dimensions are to be worked from. Discrepancies must be reported to the Architect or Engineer before proceeding. © This drawing is copyright
- Reproduced from OS Sitemap © by permission of Ordnance Survey® on behalf of The Controller of Her Majesty's Stationery Office. © Crown copyright 2008. All rights reserved. Licence number 100007126.

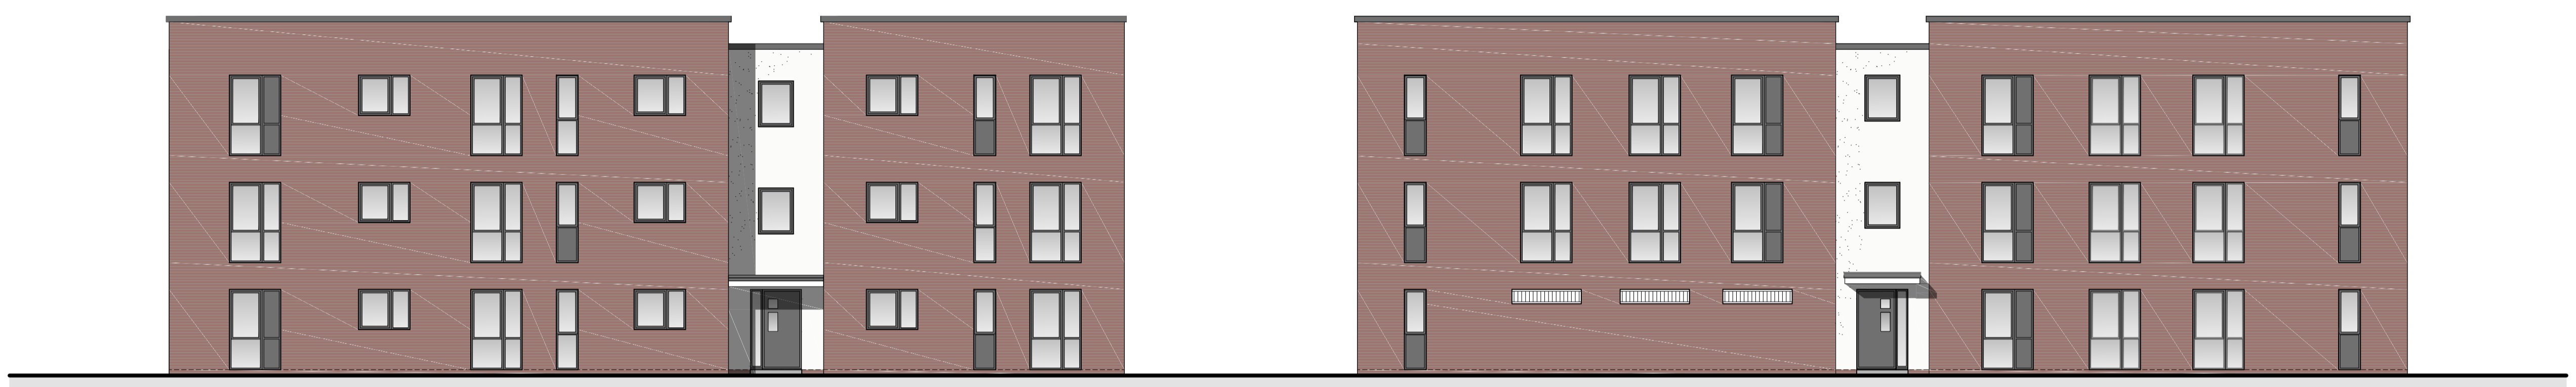


FRONT ELEVATION - 1

SIDE ELEVATION - 2

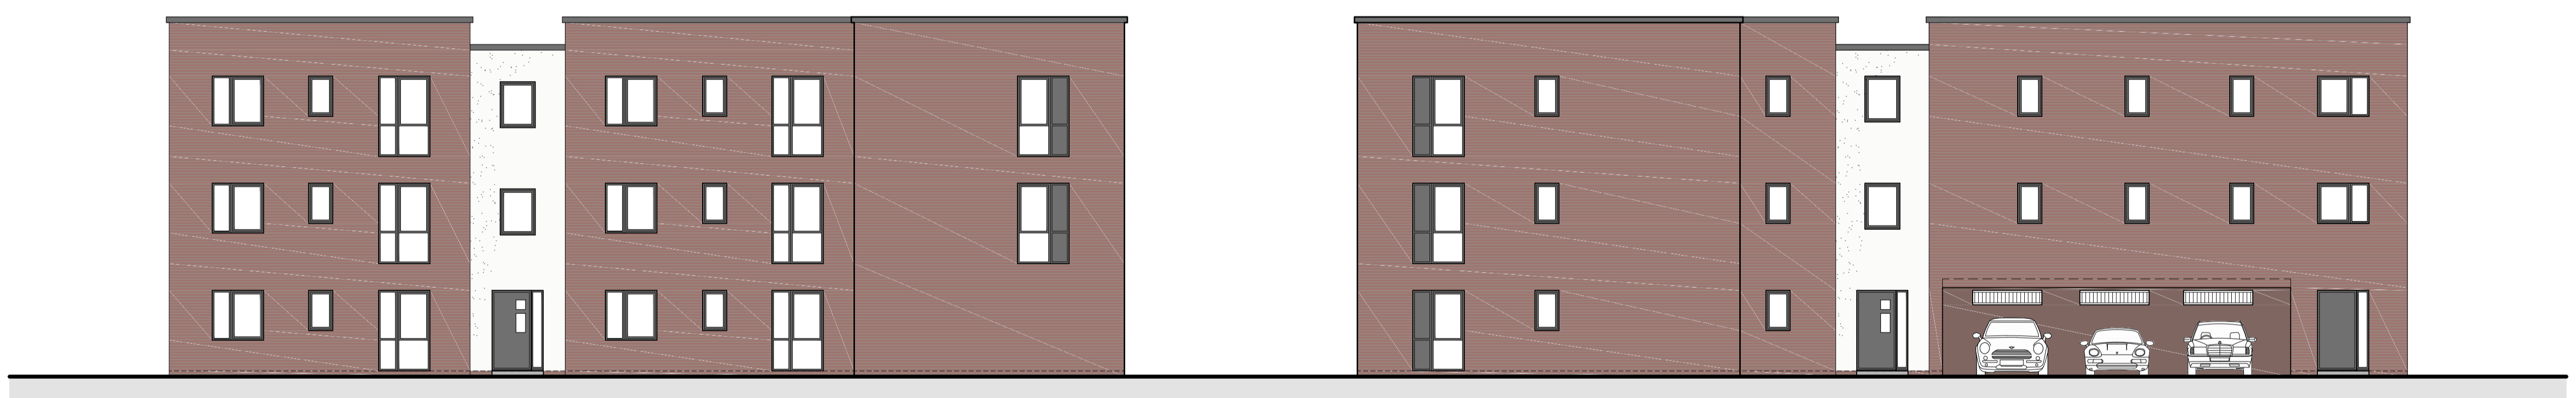

REAR ELEVATION - 3

SIDE ELEVATION - 4

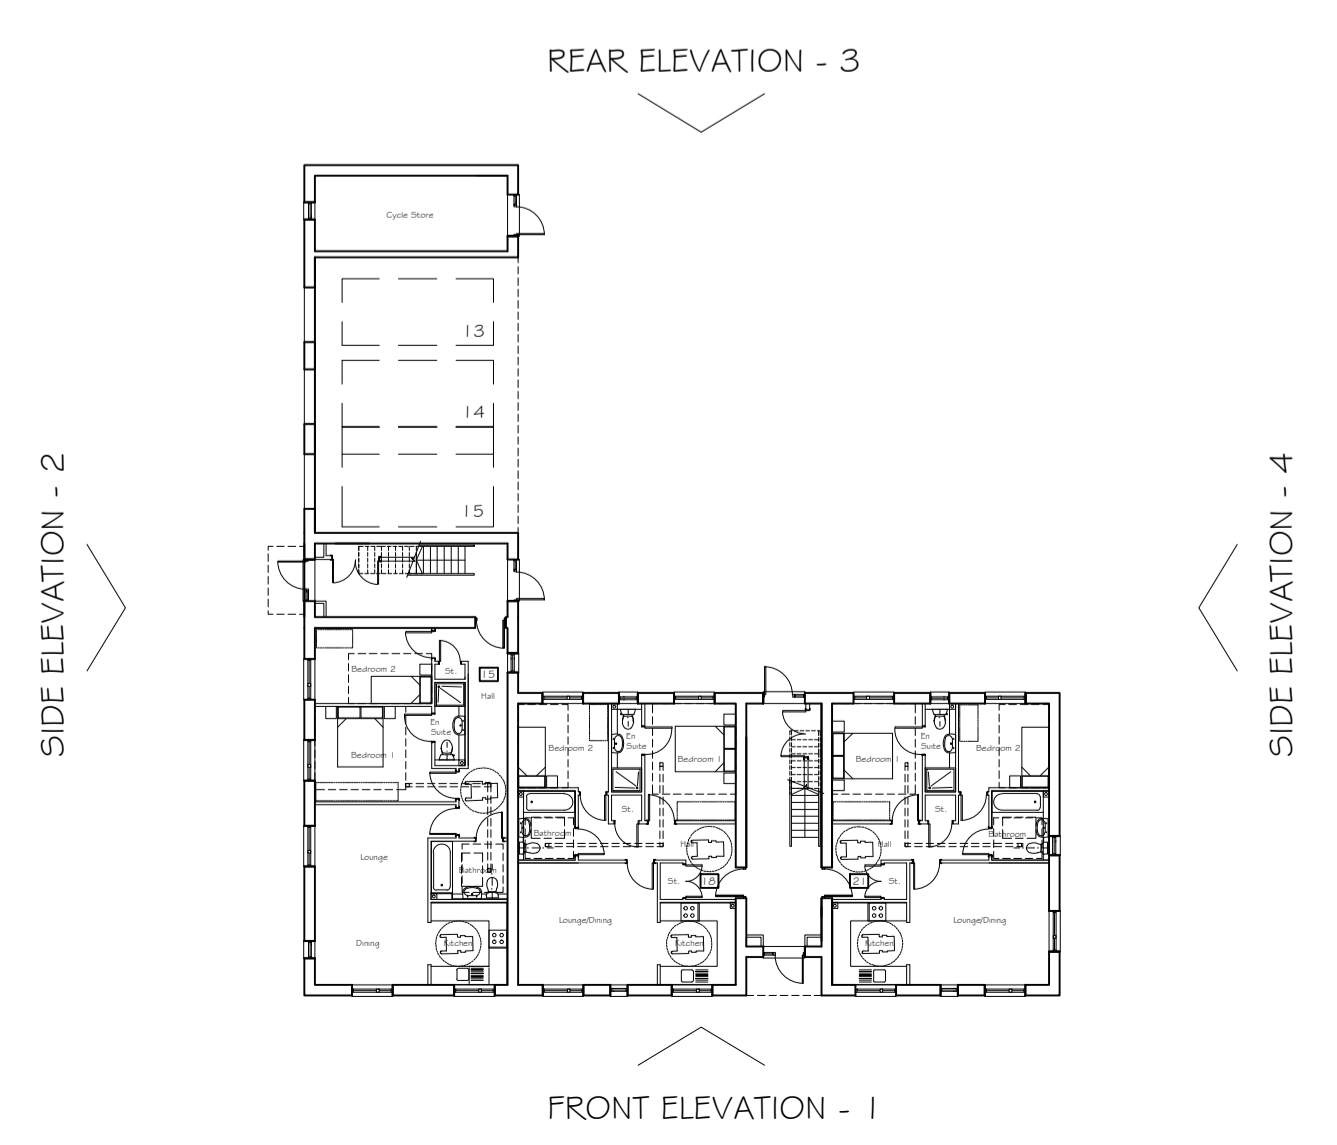

Revision	Description	CM	GS	Date
A	Render added in accordance with Planning Officer's comments			29/06/15
		Drawn	Checked	
		<input type="checkbox"/>	<input type="checkbox"/>	<input type="checkbox"/>
		Preliminary	Information	Tender
		<input type="checkbox"/>	<input type="checkbox"/>	<input type="checkbox"/>
		Construction	As Built	
		<input type="checkbox"/>	<input type="checkbox"/>	<input type="checkbox"/>

Woods Hardwick
Architects, Engineers and Development Consultants

Title: **Broadwater Road**
Bedford
MK40 3NH
United Kingdom
T. +44 (0)1234 268862
F. +44 (0)1234 353054
mail@woodshardwick.com
www.woodshardwick.com

Scale: 1:100@A1 Date: Nov 2014 Drawn: CHLM Chk: GS

17095/106A

Please consider the environment before printing this drawing

