


Key Plan

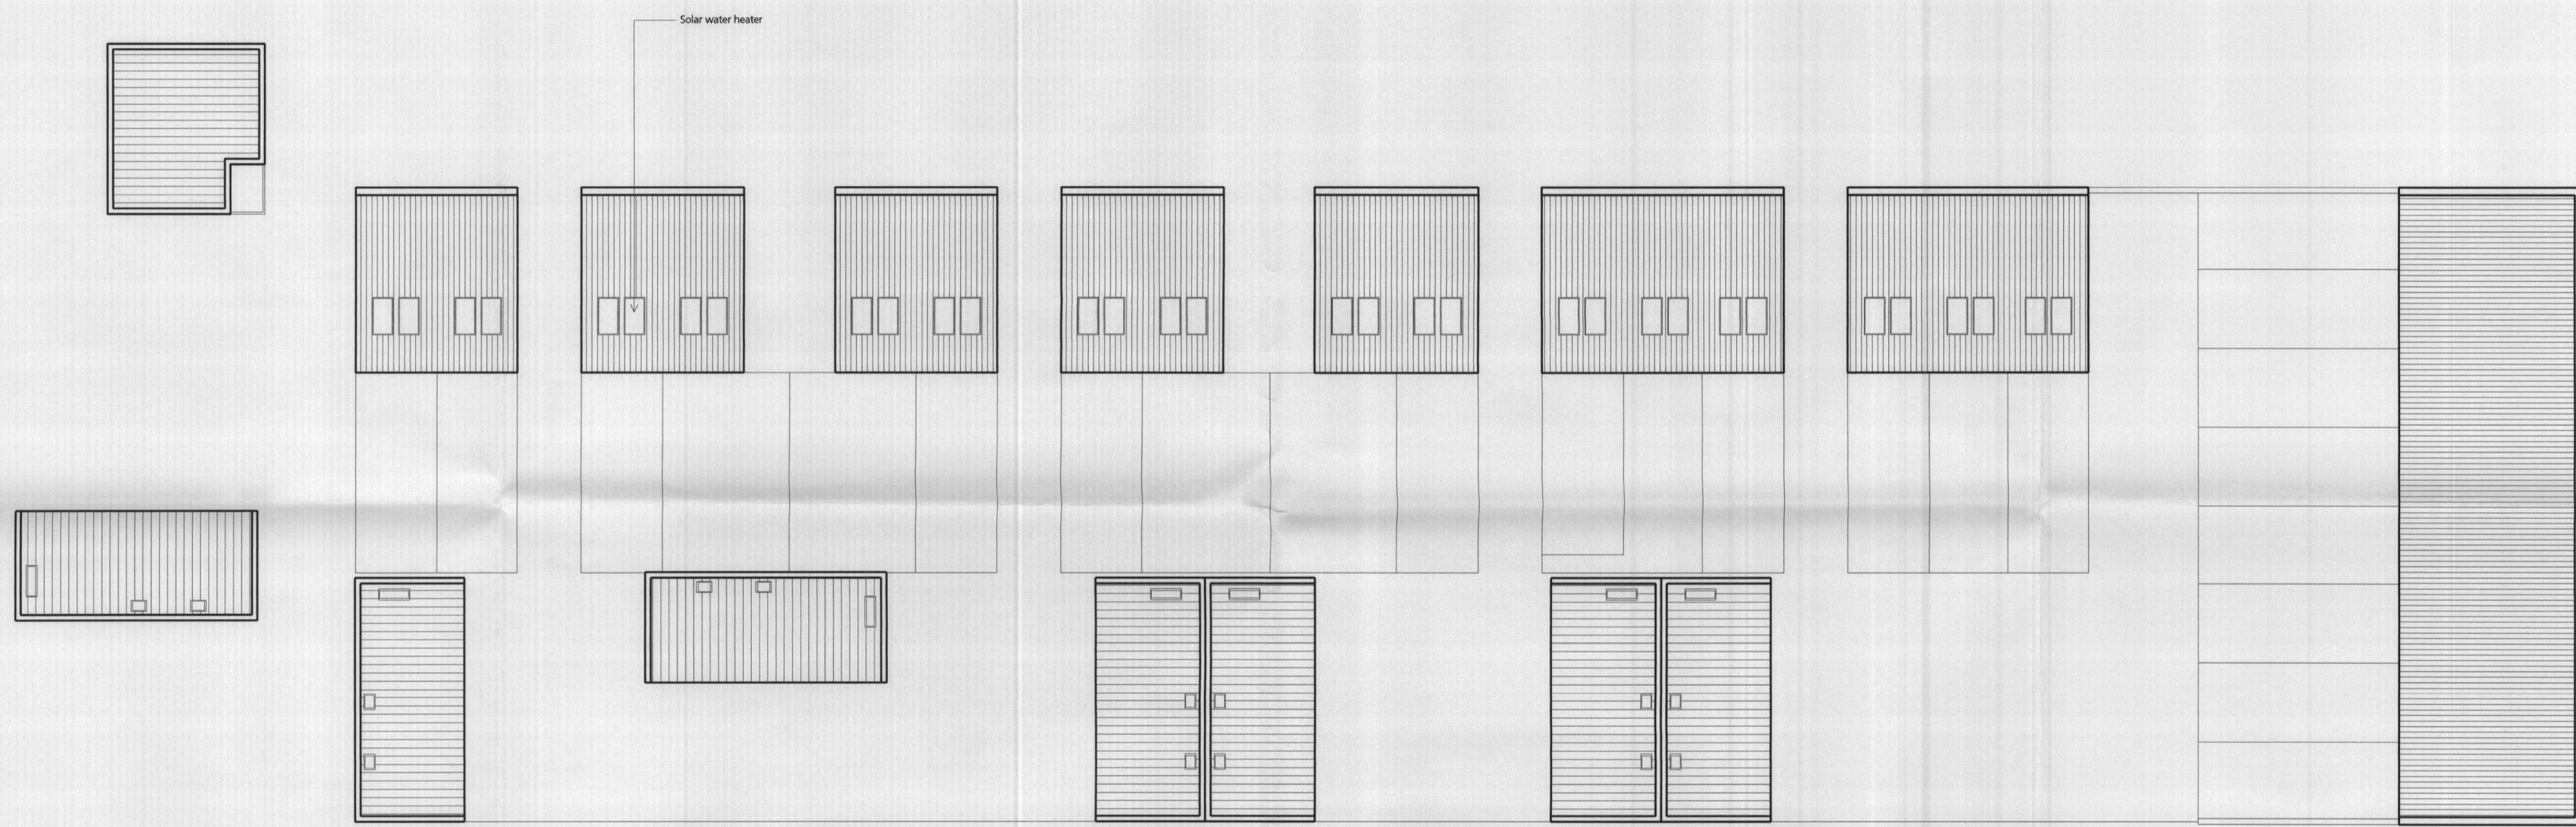

Plan - Roof Plan

WELWYN HATFIELD
 PLANNING
 OFFICE COPY
 02 JUN 2009
 No: N6/2009/1053/MA
 N6/2009/1054/LB

revision	date	drawn	description
-	06.05.09	MGM	Planning Issue

FOR PLANNING

George Wimpey North Thames
 Roche Site, Broadwater Road
 client / job name

Block 1 - Roof
 drawing title Plans


WGC AL (0) 113
 drawing number

job reference scale drawn
 WIM-WGC-001 1:200 @ A1 MGM

HTA HTA 106-110 Kentish Town Road London UK NW1 9PX
 P (020) 7485 8555 F (020) 7485 1232 hta@hta-arch.co.uk

Notes: -
 This drawing is the copyright of HTA Architects Ltd. and must not be copied or reproduced in part, or in whole, without the express permission of HTA Architects Ltd. Drawing to be read in conjunction with outline specification.

key plan

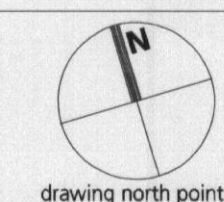

drawing north point