


Key Plan



Plan - Second Floor

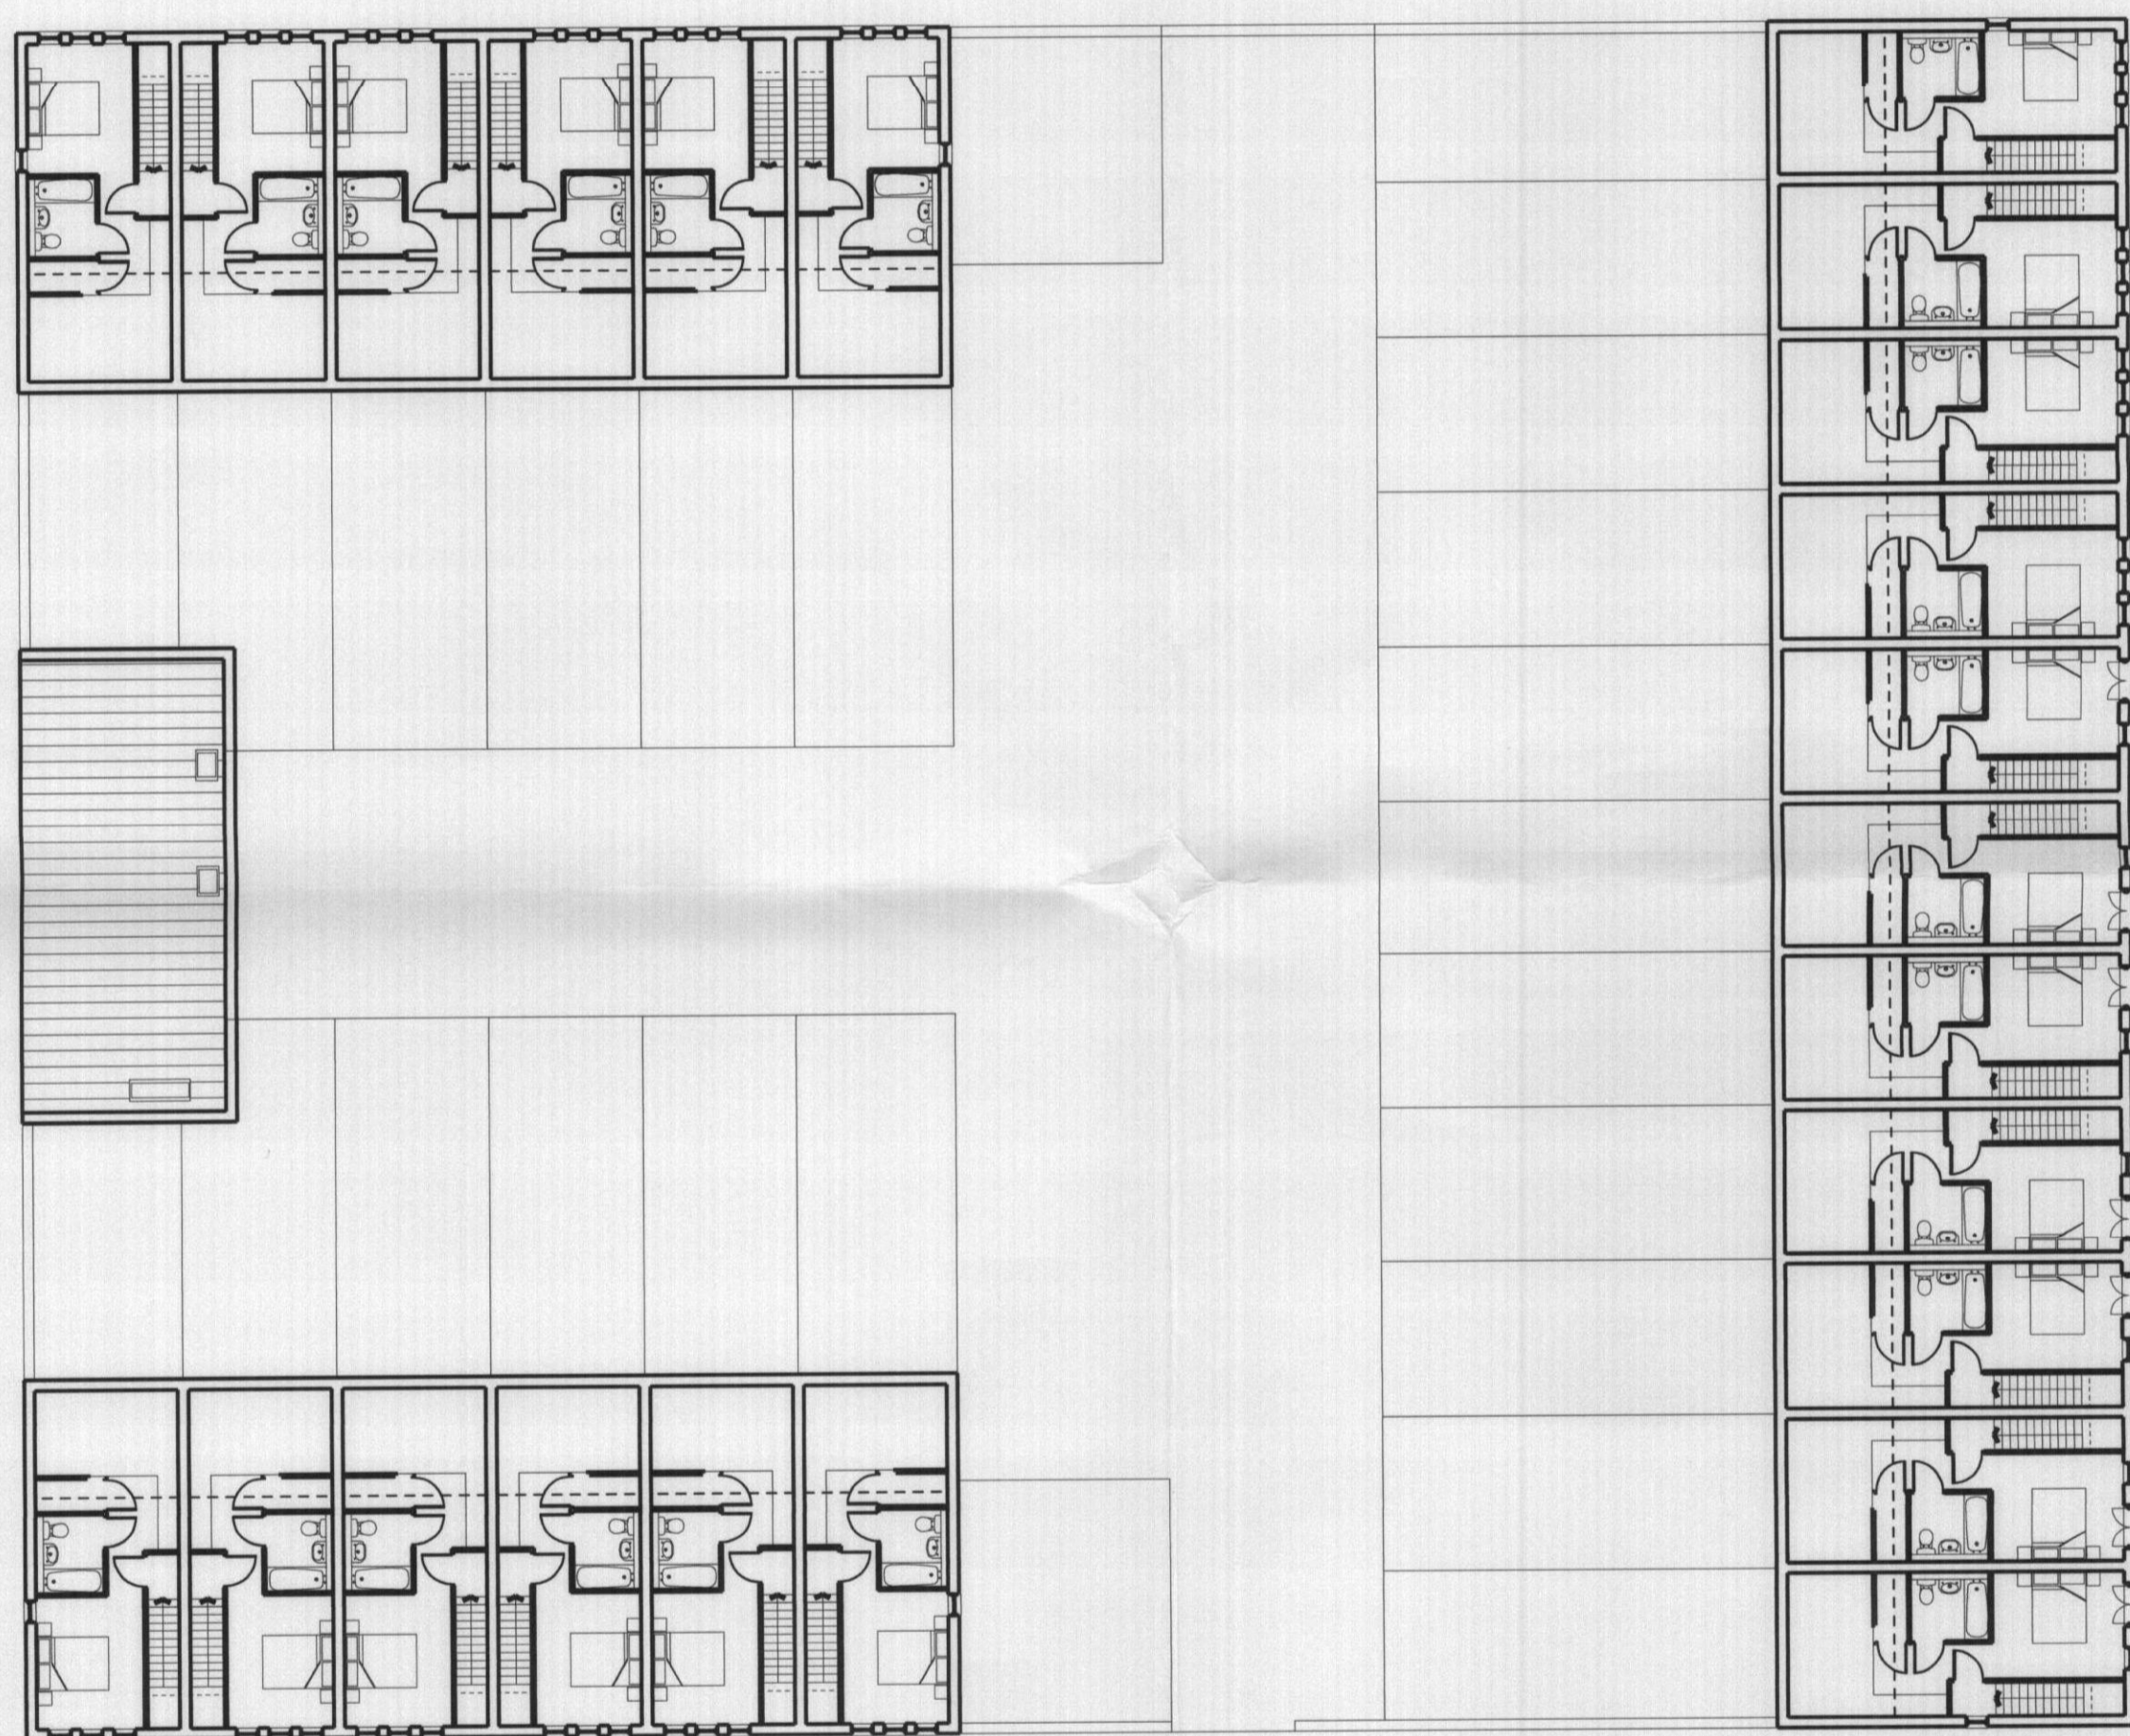

Plan - Roof

WELWYN HATFIELD  
 PLANNING  
 OFFICE COPY  
 02 JUN 2009  
 No: N6/2009/1053/MA  
 N6/2009/1054/LB

revision	date	drawn	description
-	06.05.09	MGM	Planning Issue

**FOR PLANNING**

**George Wimpey North Thames  
 Roche Site, Broadwater Road**

client / job name

**Block 2 - Second and Roof Plan**  
 drawing title **Plans**

**WGC AL (0) 121**

drawing number revision

job reference scale drawn

**WIM-WGC-001 1:200 @ A1** **MGM**

0m 4m 8m 12m 16m 20m

**HTA** HTA 106-110 Kentish Town Road London UK NW1 9PX  
 P (020) 7485 8555 F (020) 7485 1232 hta@hta-arch.co.uk

Notes -  
 Drawings to be read in conjunction with other relevant consultant information. This drawing is the copyright of HTA Architects Ltd and must not be copied or reproduced in part, or in whole, without the express permission of HTA Architects Ltd. Drawing to be read in conjunction with outline specification.

key plan

