



A. South Elevation

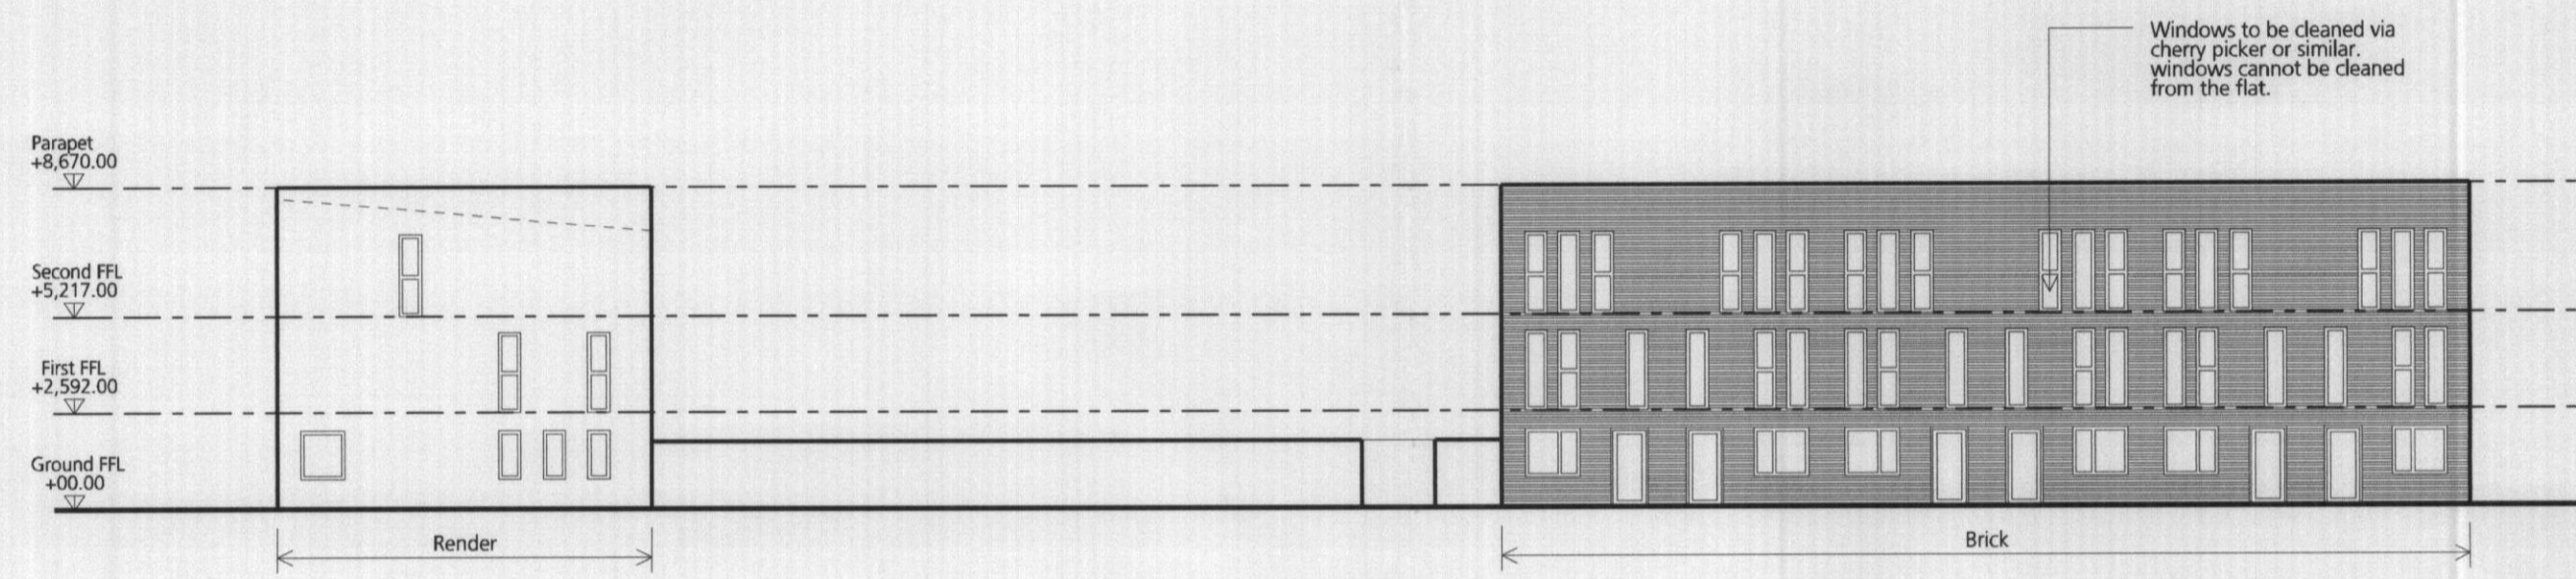

C. North Elevation

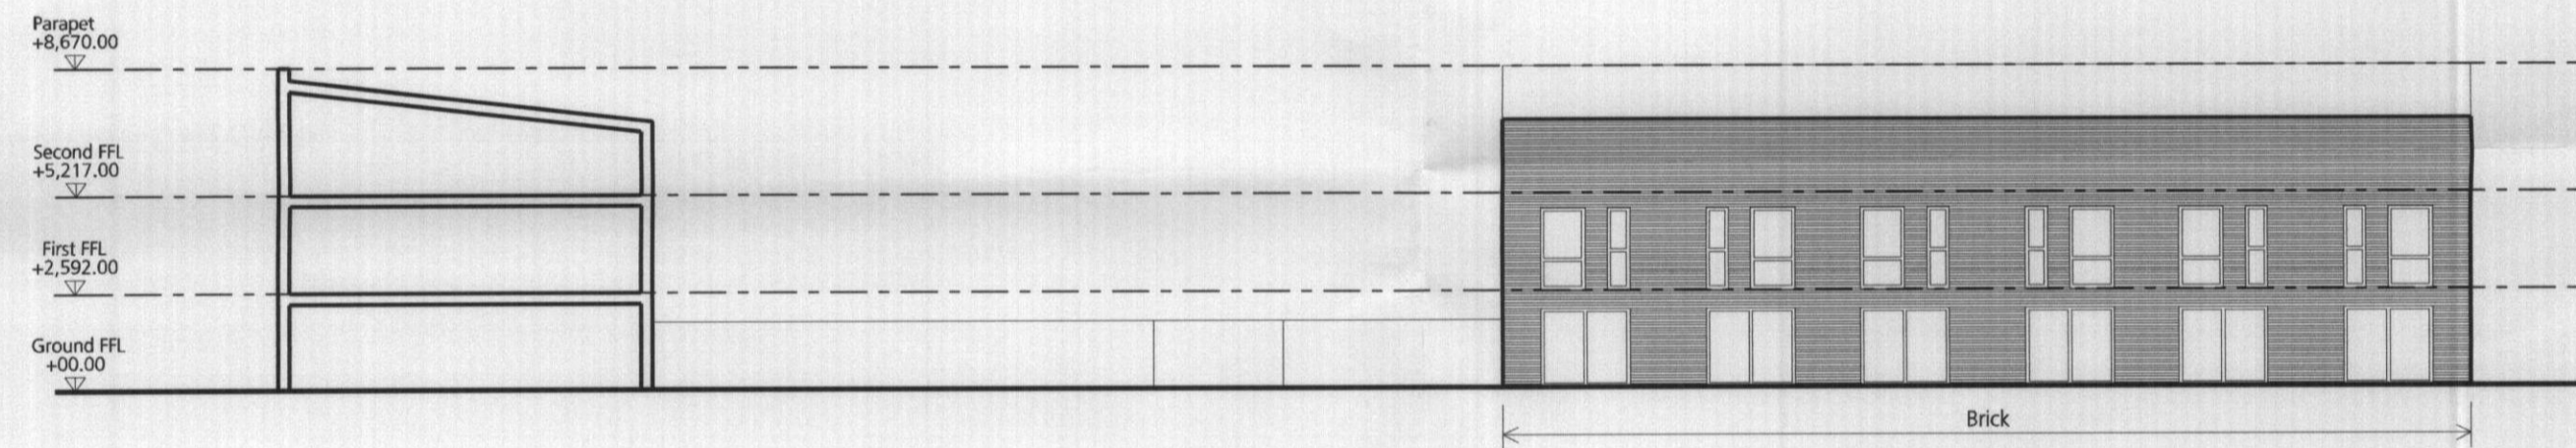

E. South Elevation (Internal)




G. North Elevation (Internal)




B. East Elevation




D. West Elevation

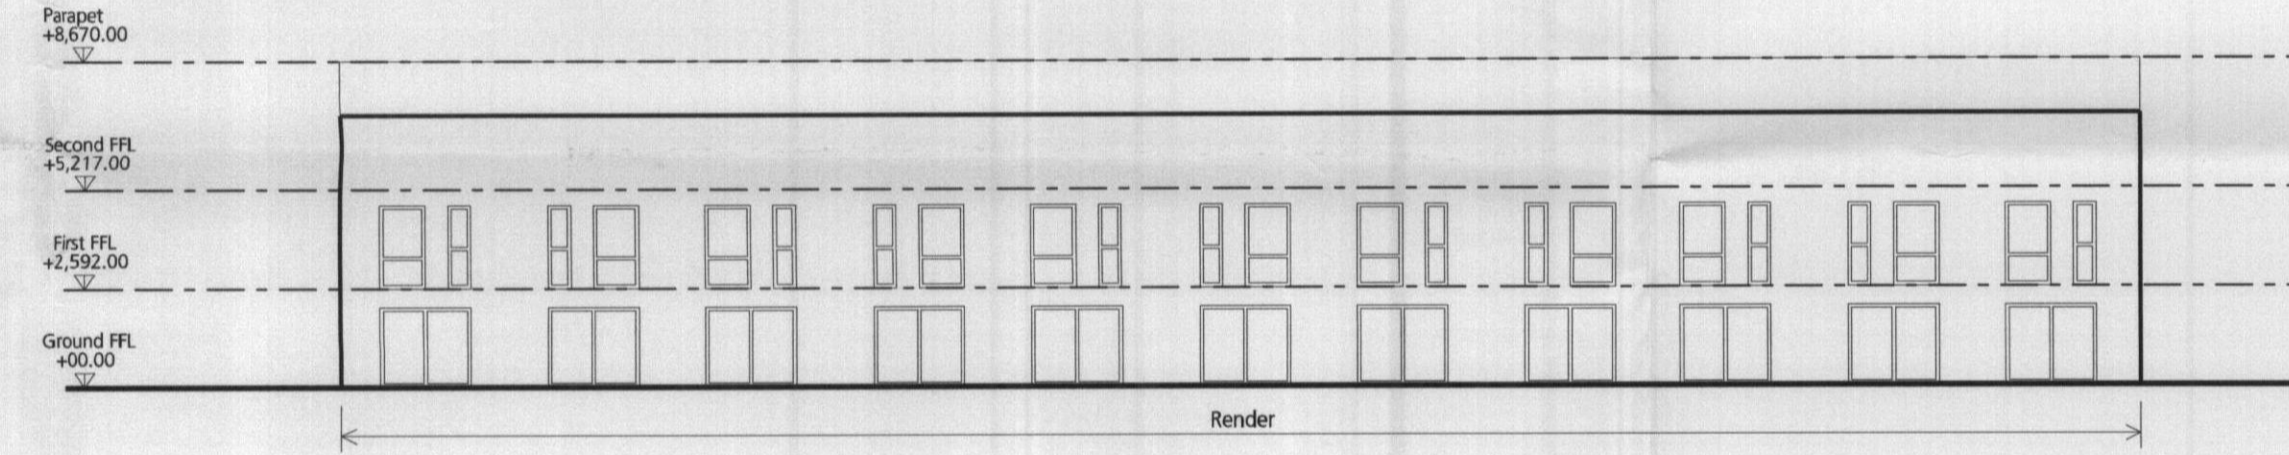

F. East Elevation (Internal)

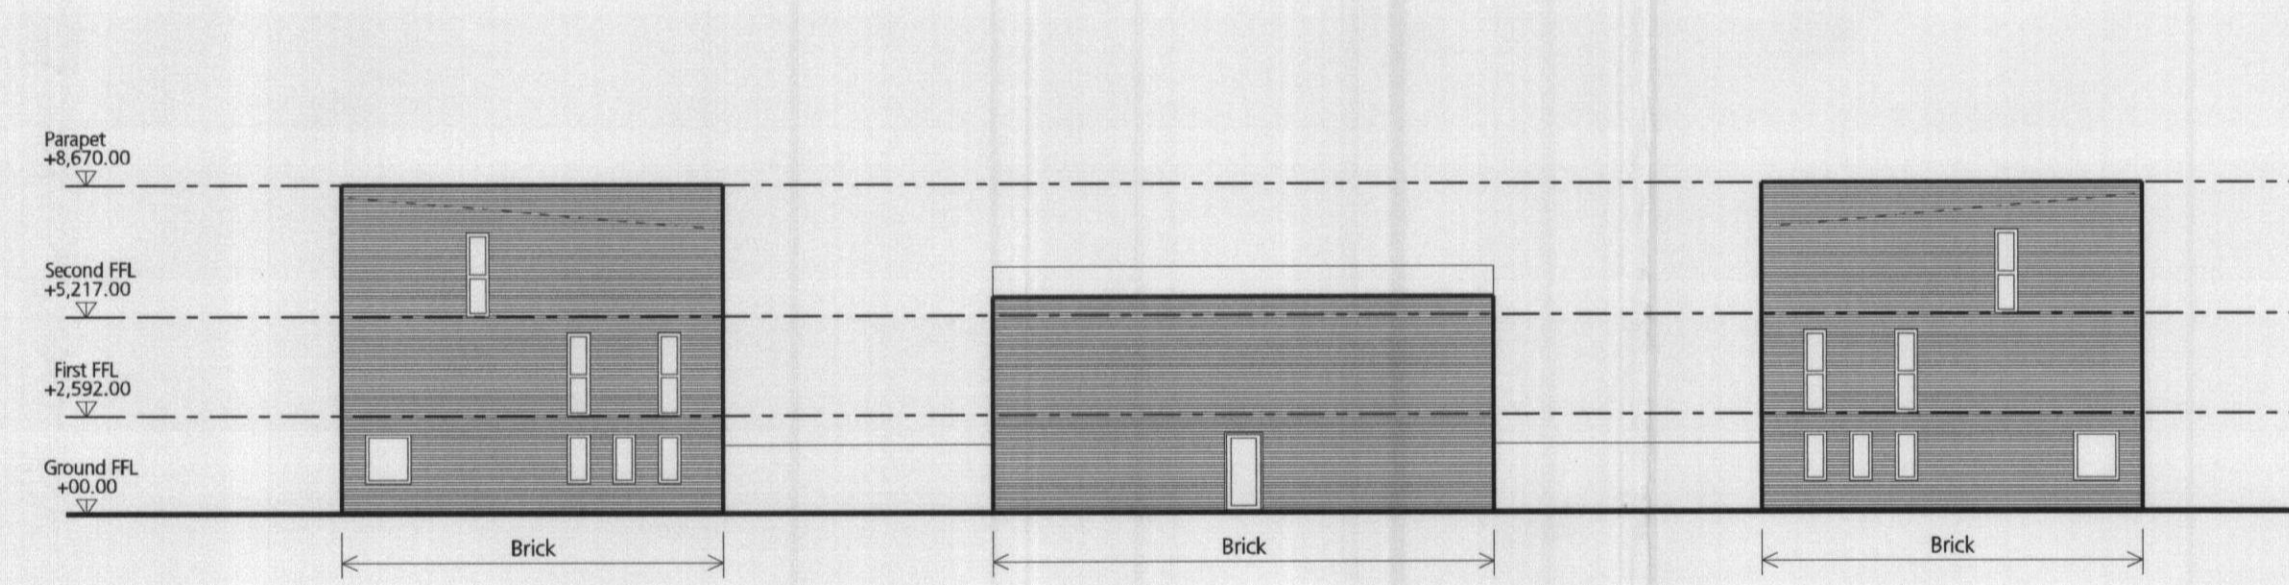

H. West Elevation (Internal)

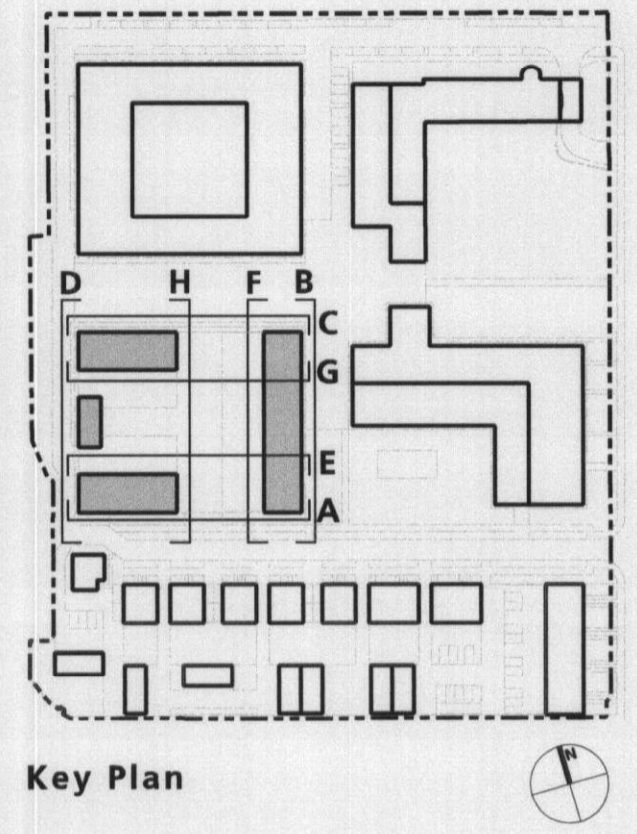

Key Plan

WELWYN HATFIELD
PLANNING
OFFICE COPY
02 JUN 2009
No: N6/2009/053/01A
N6/2009/11057/LB

Notes:
Do not scale from drawings unless by agreement with HTA. Use figured dimensions only. Check all dimensions on site prior to commencing the works. Drawing to be read in conjunction with other relevant consultant information. This drawing is the copyright of HTA Architects Ltd. and must not be copied or reproduced in part or in whole, without the express permission of HTA Architects Ltd. Drawing to be read in conjunction with outline specification.

key plan

drawing north point

revision	date	drawn	description
06.05.09	JCR	Planning Issue	

FOR PLANNING

George Wimpey North Thames
Roche Site, Broadwater Road
client / job name

Block 2
drawing title Elevations

WGC AL (0) 124

drawing number revision

job reference scale drawn

WIM-WGC-001 1:200 @ A1 JCR

0m 4m 8m 12m 16m 20m

HTA HTA 106-110 Kentish Town Road London UK NW1 9PX
P (020) 7485 8555 F (020) 7485 1232 hta@hta-arch.co.uk