



A. South Elevation

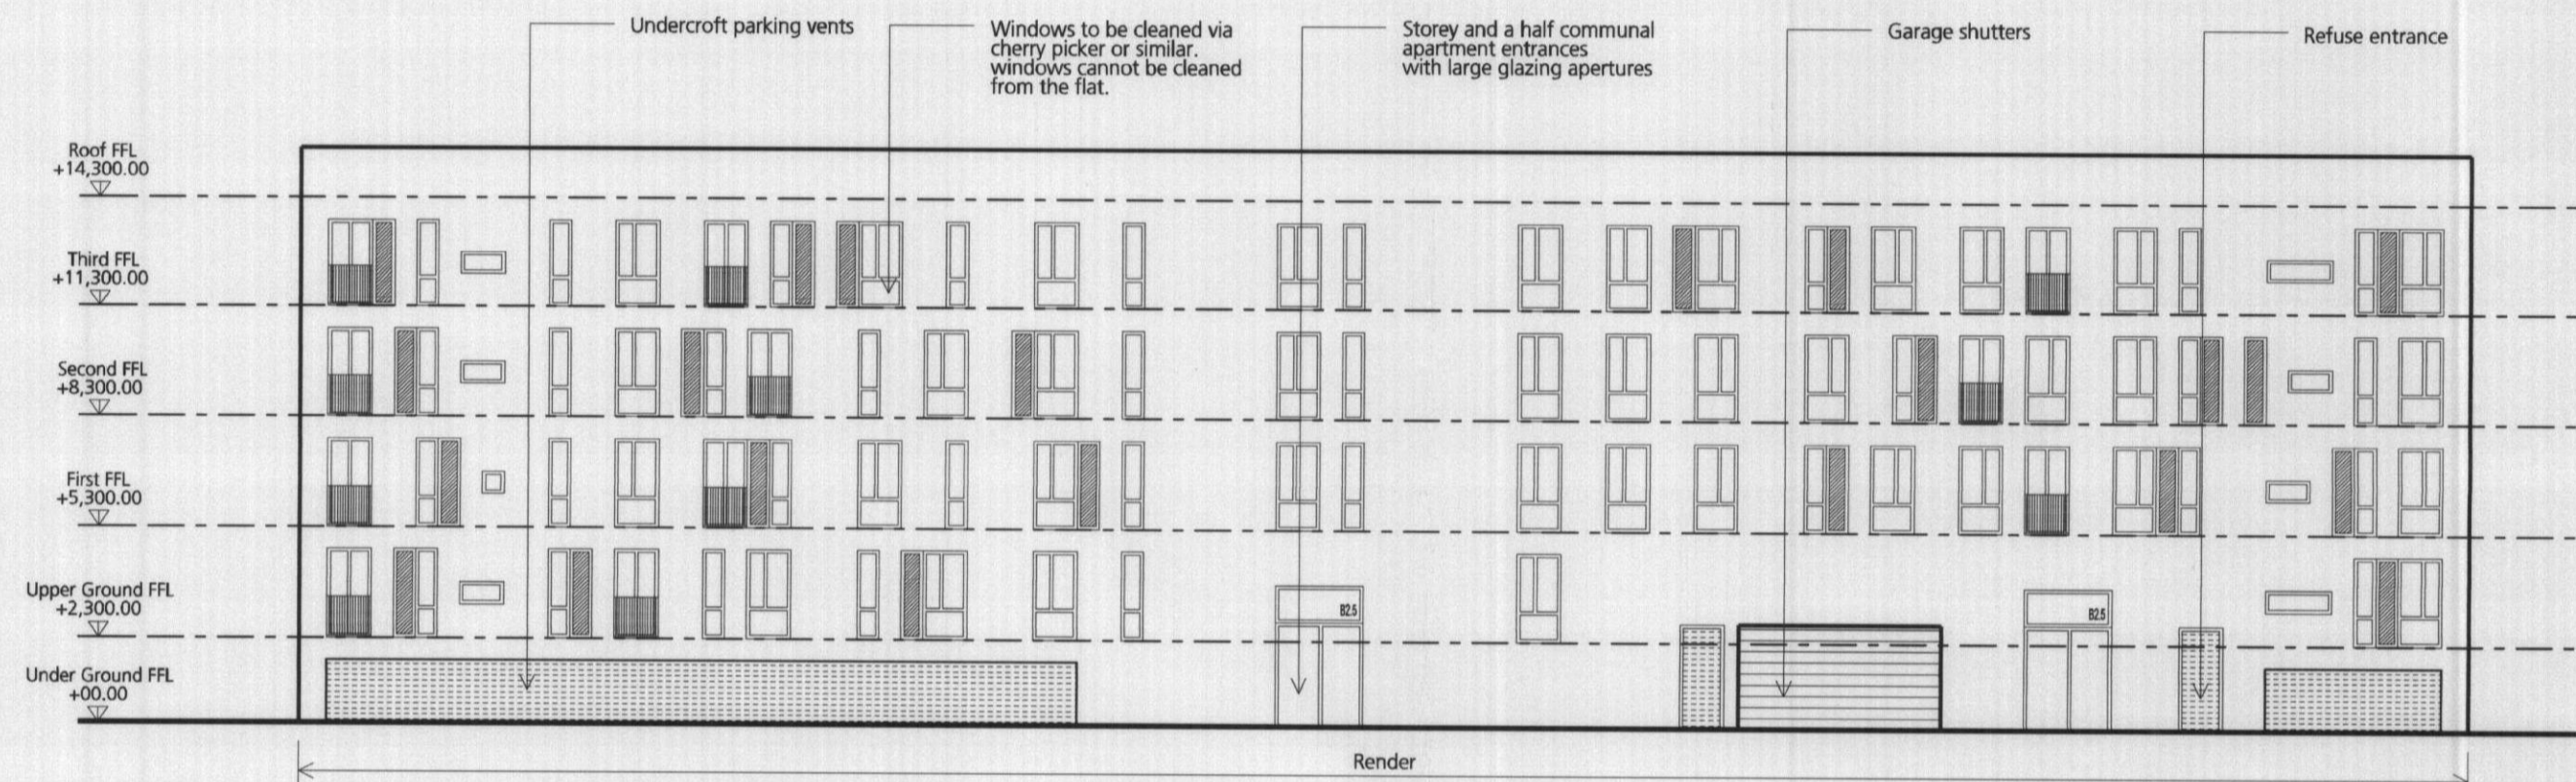



C. North Elevation




E. South Elevation (Internal)

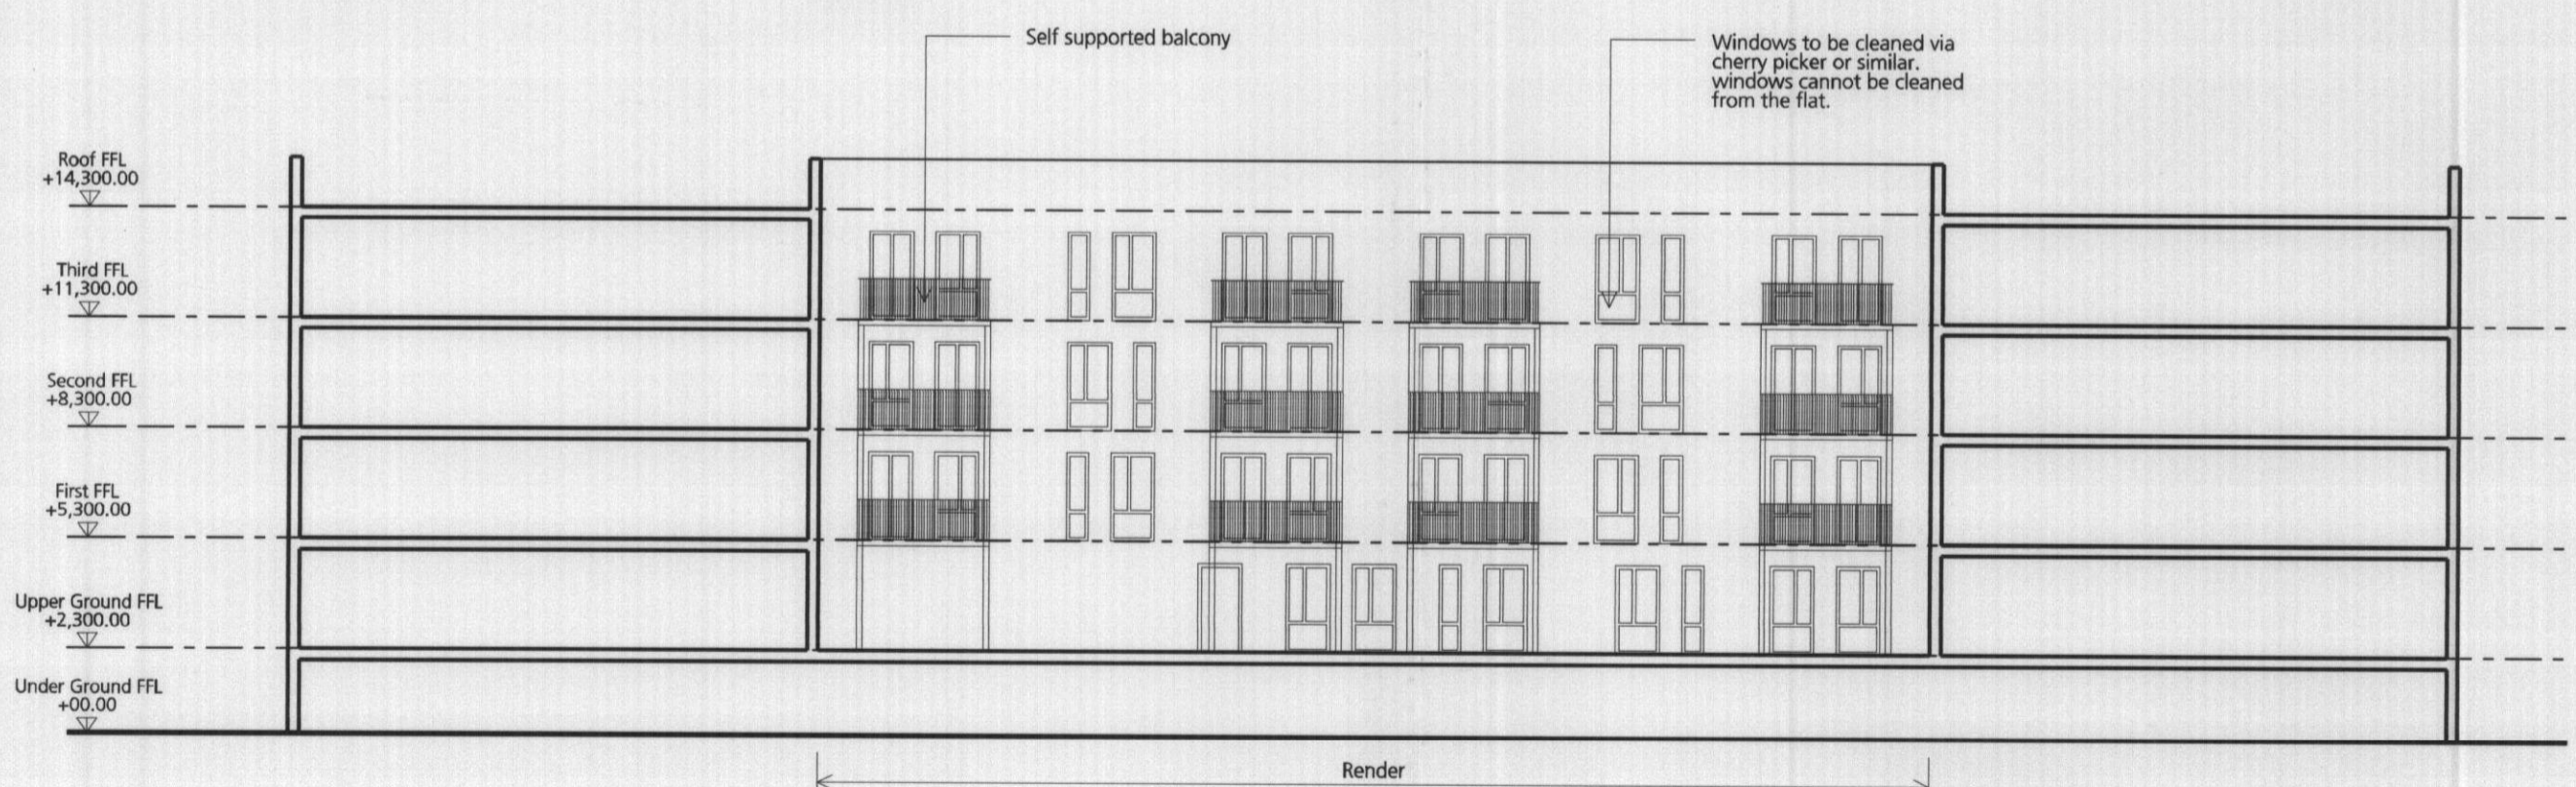

G. North Elevation (Internal)

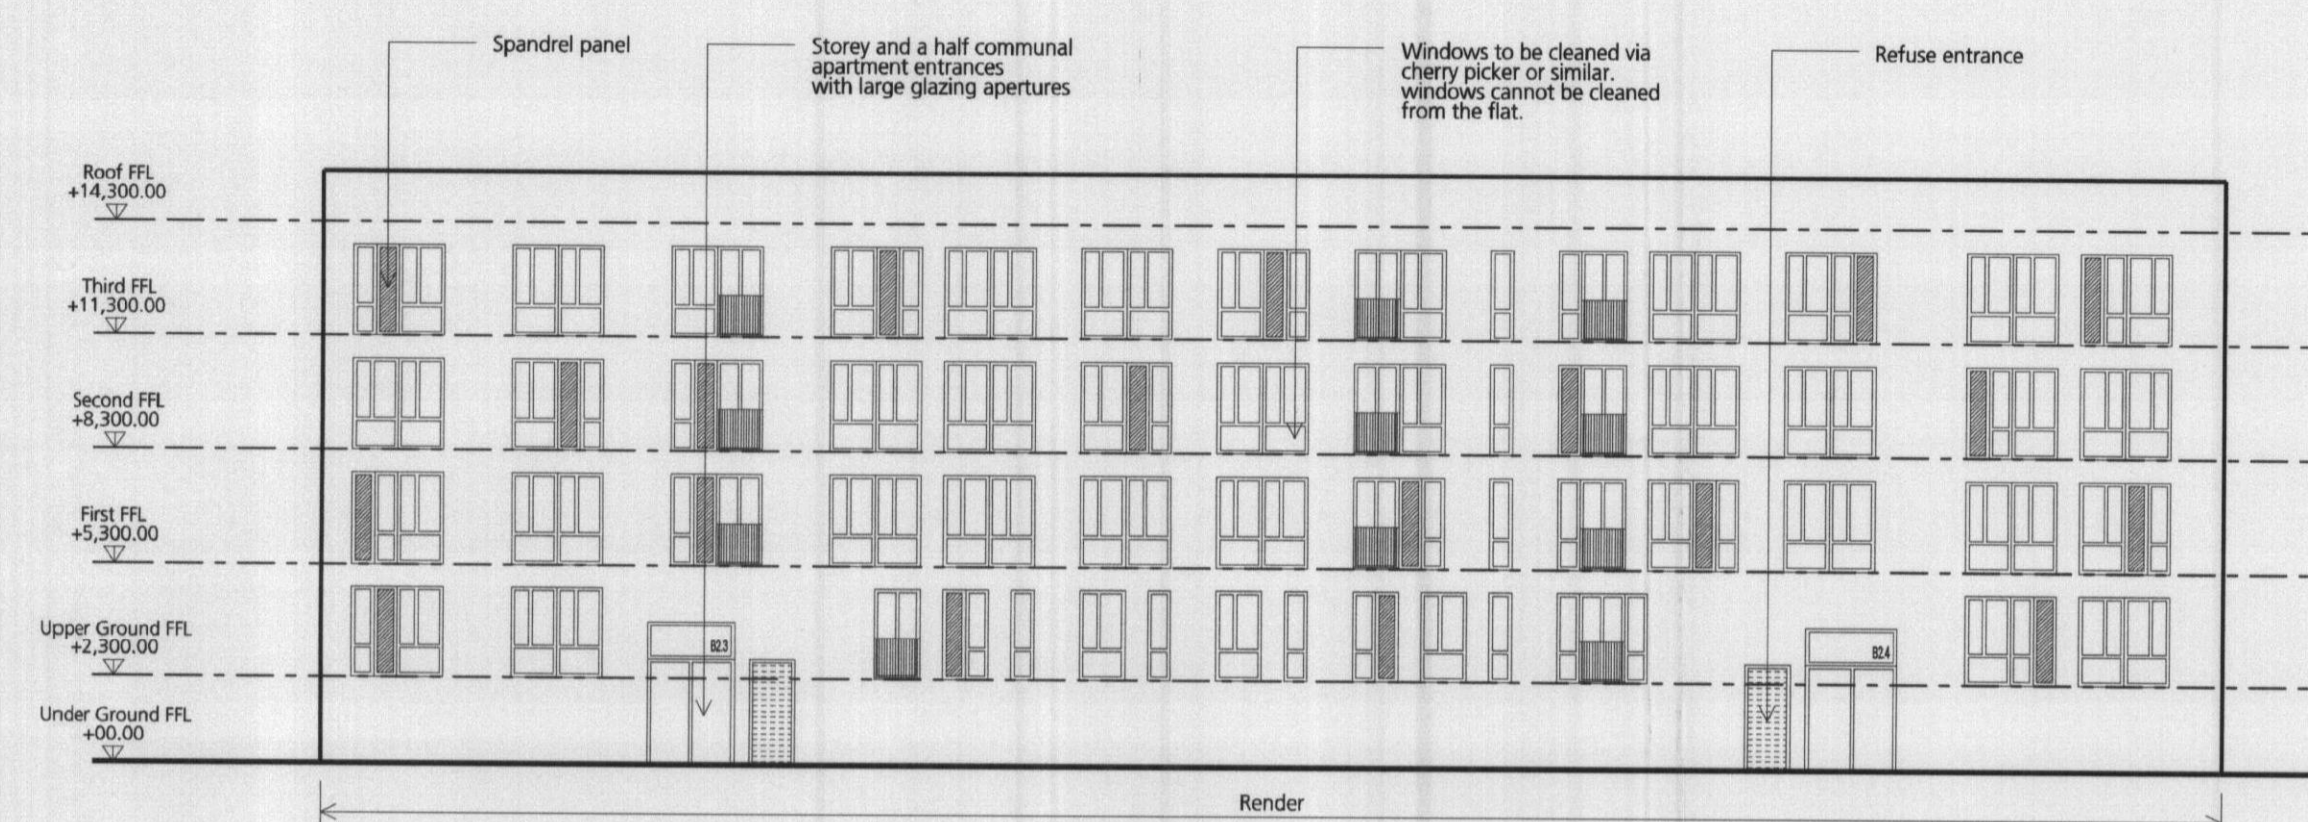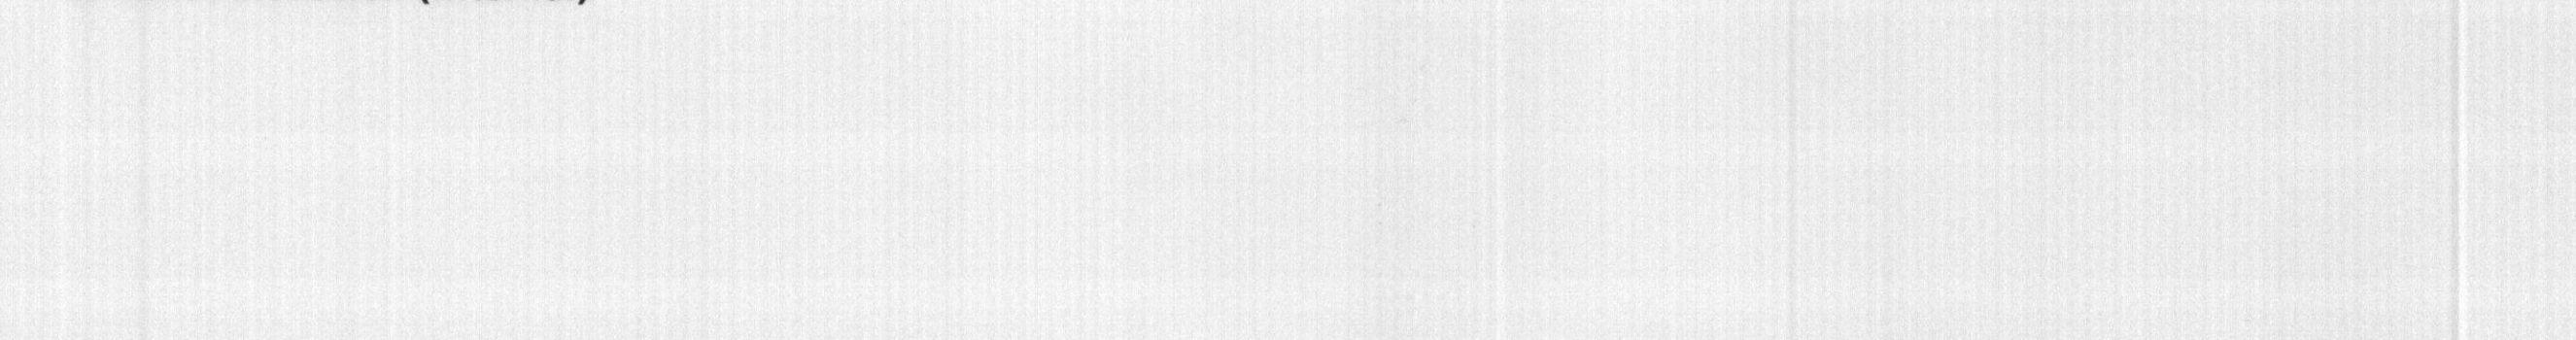

B. East Elevation

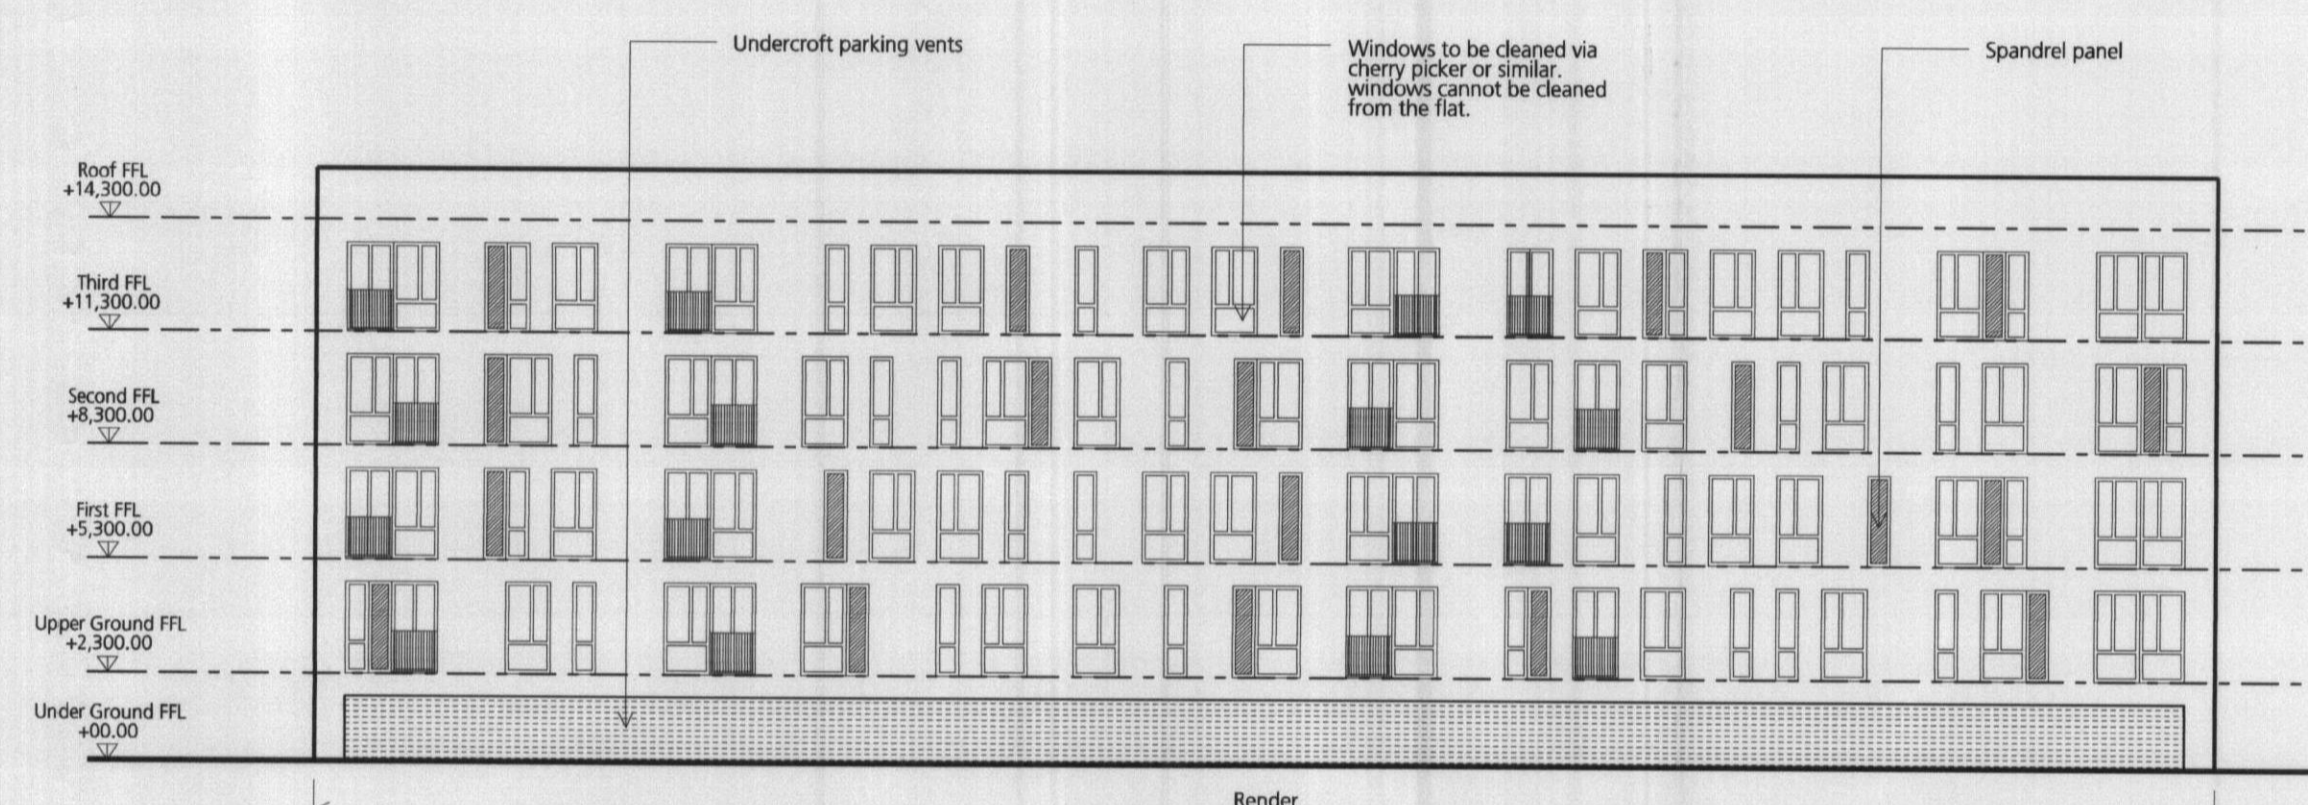



D. West Elevation



F. East Elevation (Internal)



H. West Elevation (Internal)

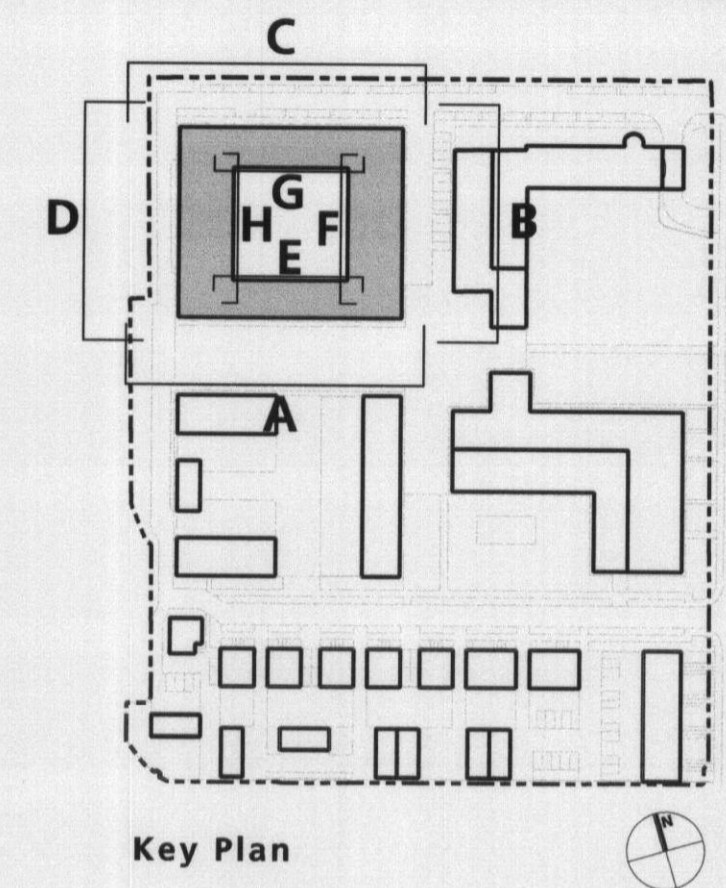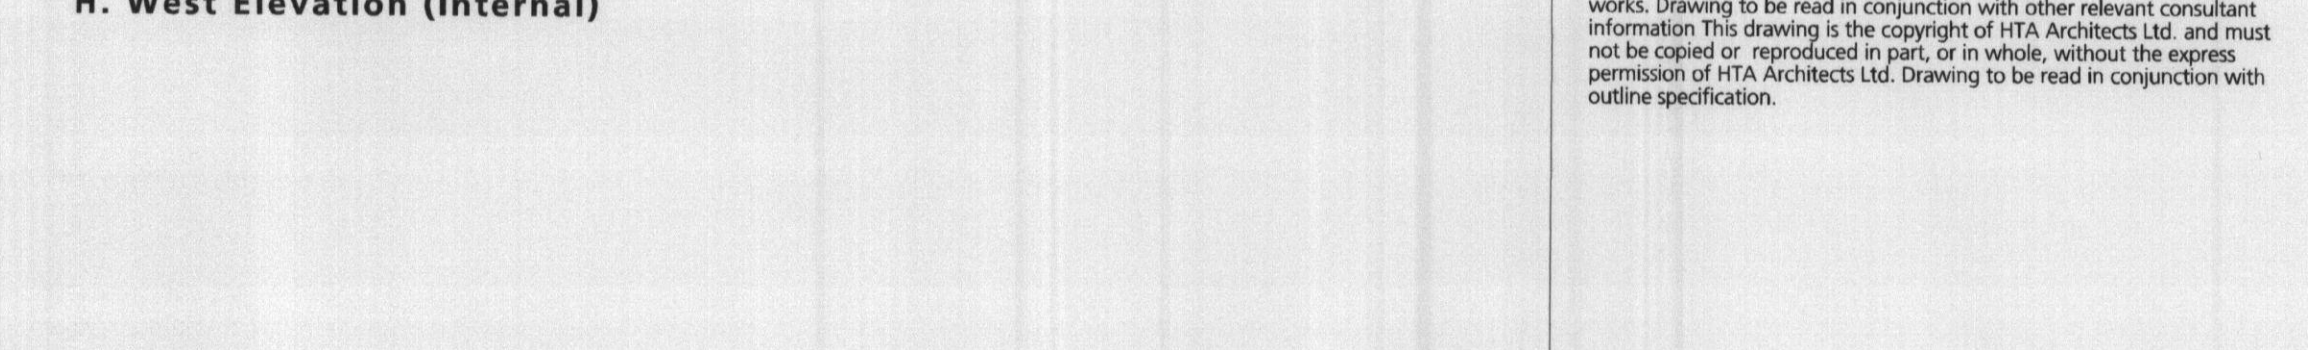

Key Plan

Notes:  
 Scale: 1:200 unless otherwise stated.  
 Drawing to be read in conjunction with other relevant consultant information. This drawing is the copyright of HTA Architects Ltd. and must not be copied or reproduced in part, or in whole, without the express permission of HTA Architects Ltd. Drawing to be read in conjunction with outline specification.

WELLYN HATFIELD  
 PLANNING  
 OFFICE COPY  
 02 JUN 2009  
 N6/2009/1053/MA  
 No: N6/2009/1053/AB

key plan

06.05.09 MGM Planning Issue  
 revision date drawn description

FOR PLANNING

George Wimpey North Thames  
 Roche Site, Broadwater Road  
 client / job name

Block 4  
 drawing title Elevations

WGC AL (0) 145

drawing number revision

job reference scale drawn

WIM-WGC-001 1:200 @ A1 MGM

0m 4m 8m 12m 16m 20m

HTA HTA 106-110 Kentish Town Road London UK NW1 9PX  
 P (020) 7485 8555 F (020) 7485 1232 hta@hta-arch.co.uk