



01 - South elevation of Block 2 and 3



02 - North elevation of Block 2 and 3

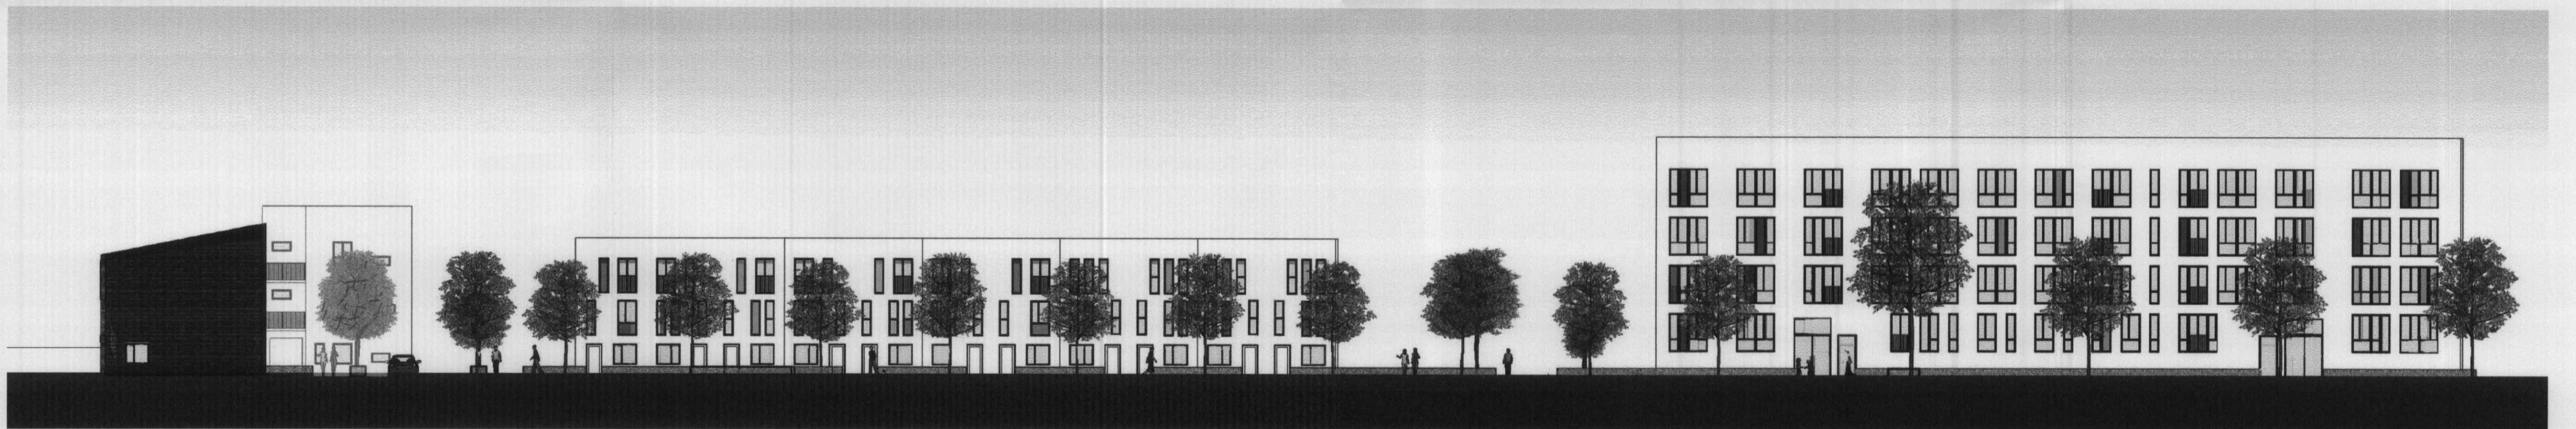

03 - East elevation of Block 1, 2 and 4

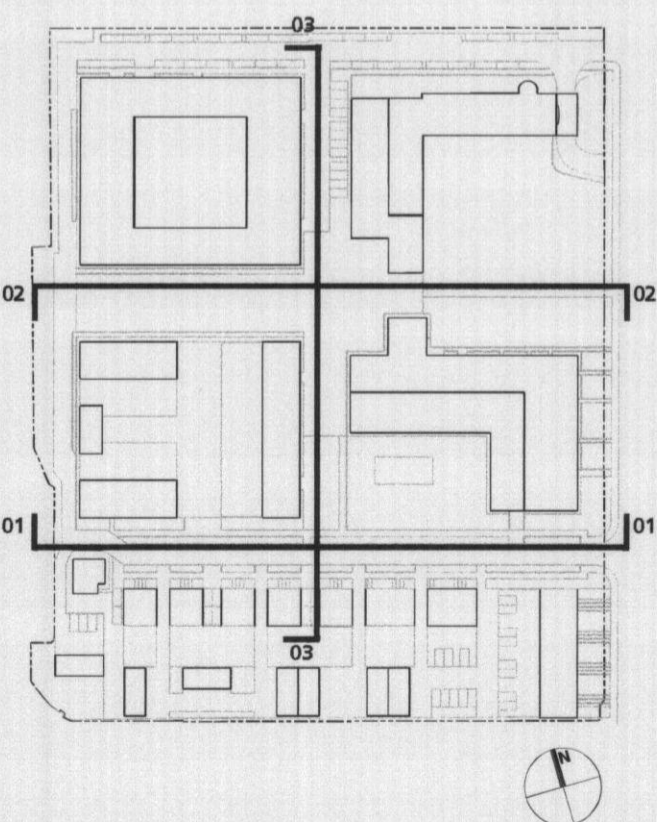

WELLYN HATFIELD
 PLANNING
 OFFICE COPY
 02 JUN 2009
 N6/2009/1053/MA
 No: N6/2009/1054/LB

06.05.09 MGM Planning Issue
 revision date drawn description

FOR PLANNING

George Wimpey North Thames
 Roche Site, Broadwater Road
 client / job name

Site Elevations

drawing title

WGC AL (0) 150

drawing number revision

job reference scale drawn

WIM-WGC-001 1:200 @ A1 MGM

0m 4m 8m 12m 16m 20m

HTA HTA 106-110 Kentish Town Road London UK NW1 9PX
 P (020) 7485 8555 F (020) 7485 1232 hta@hta-arch.co.uk

Notes -
 This drawing is for information only and is not to be used for construction purposes unless by agreement with HTA. Use figured dimensions only. Check all dimensions on site prior to commencing the works. Drawing to be read in conjunction with other relevant consultant information. This drawing is the copyright of HTA Architects Ltd. and must not be copied or reproduced in part, or in whole, without the express permission of HTA Architects Ltd. Drawing to be read in conjunction with outline specification.