


The scaling of this drawing cannot be assured

Revision	Date	Initial
A. Minor Amendments	2 Mar 06	TB
B. Amendments to Elevations and Annotations added for OPA	16 Mar 06	TB
C. Major scheme revision	8 Dec 06	TB
D. Minor Amendments	14 Dec 06	TB

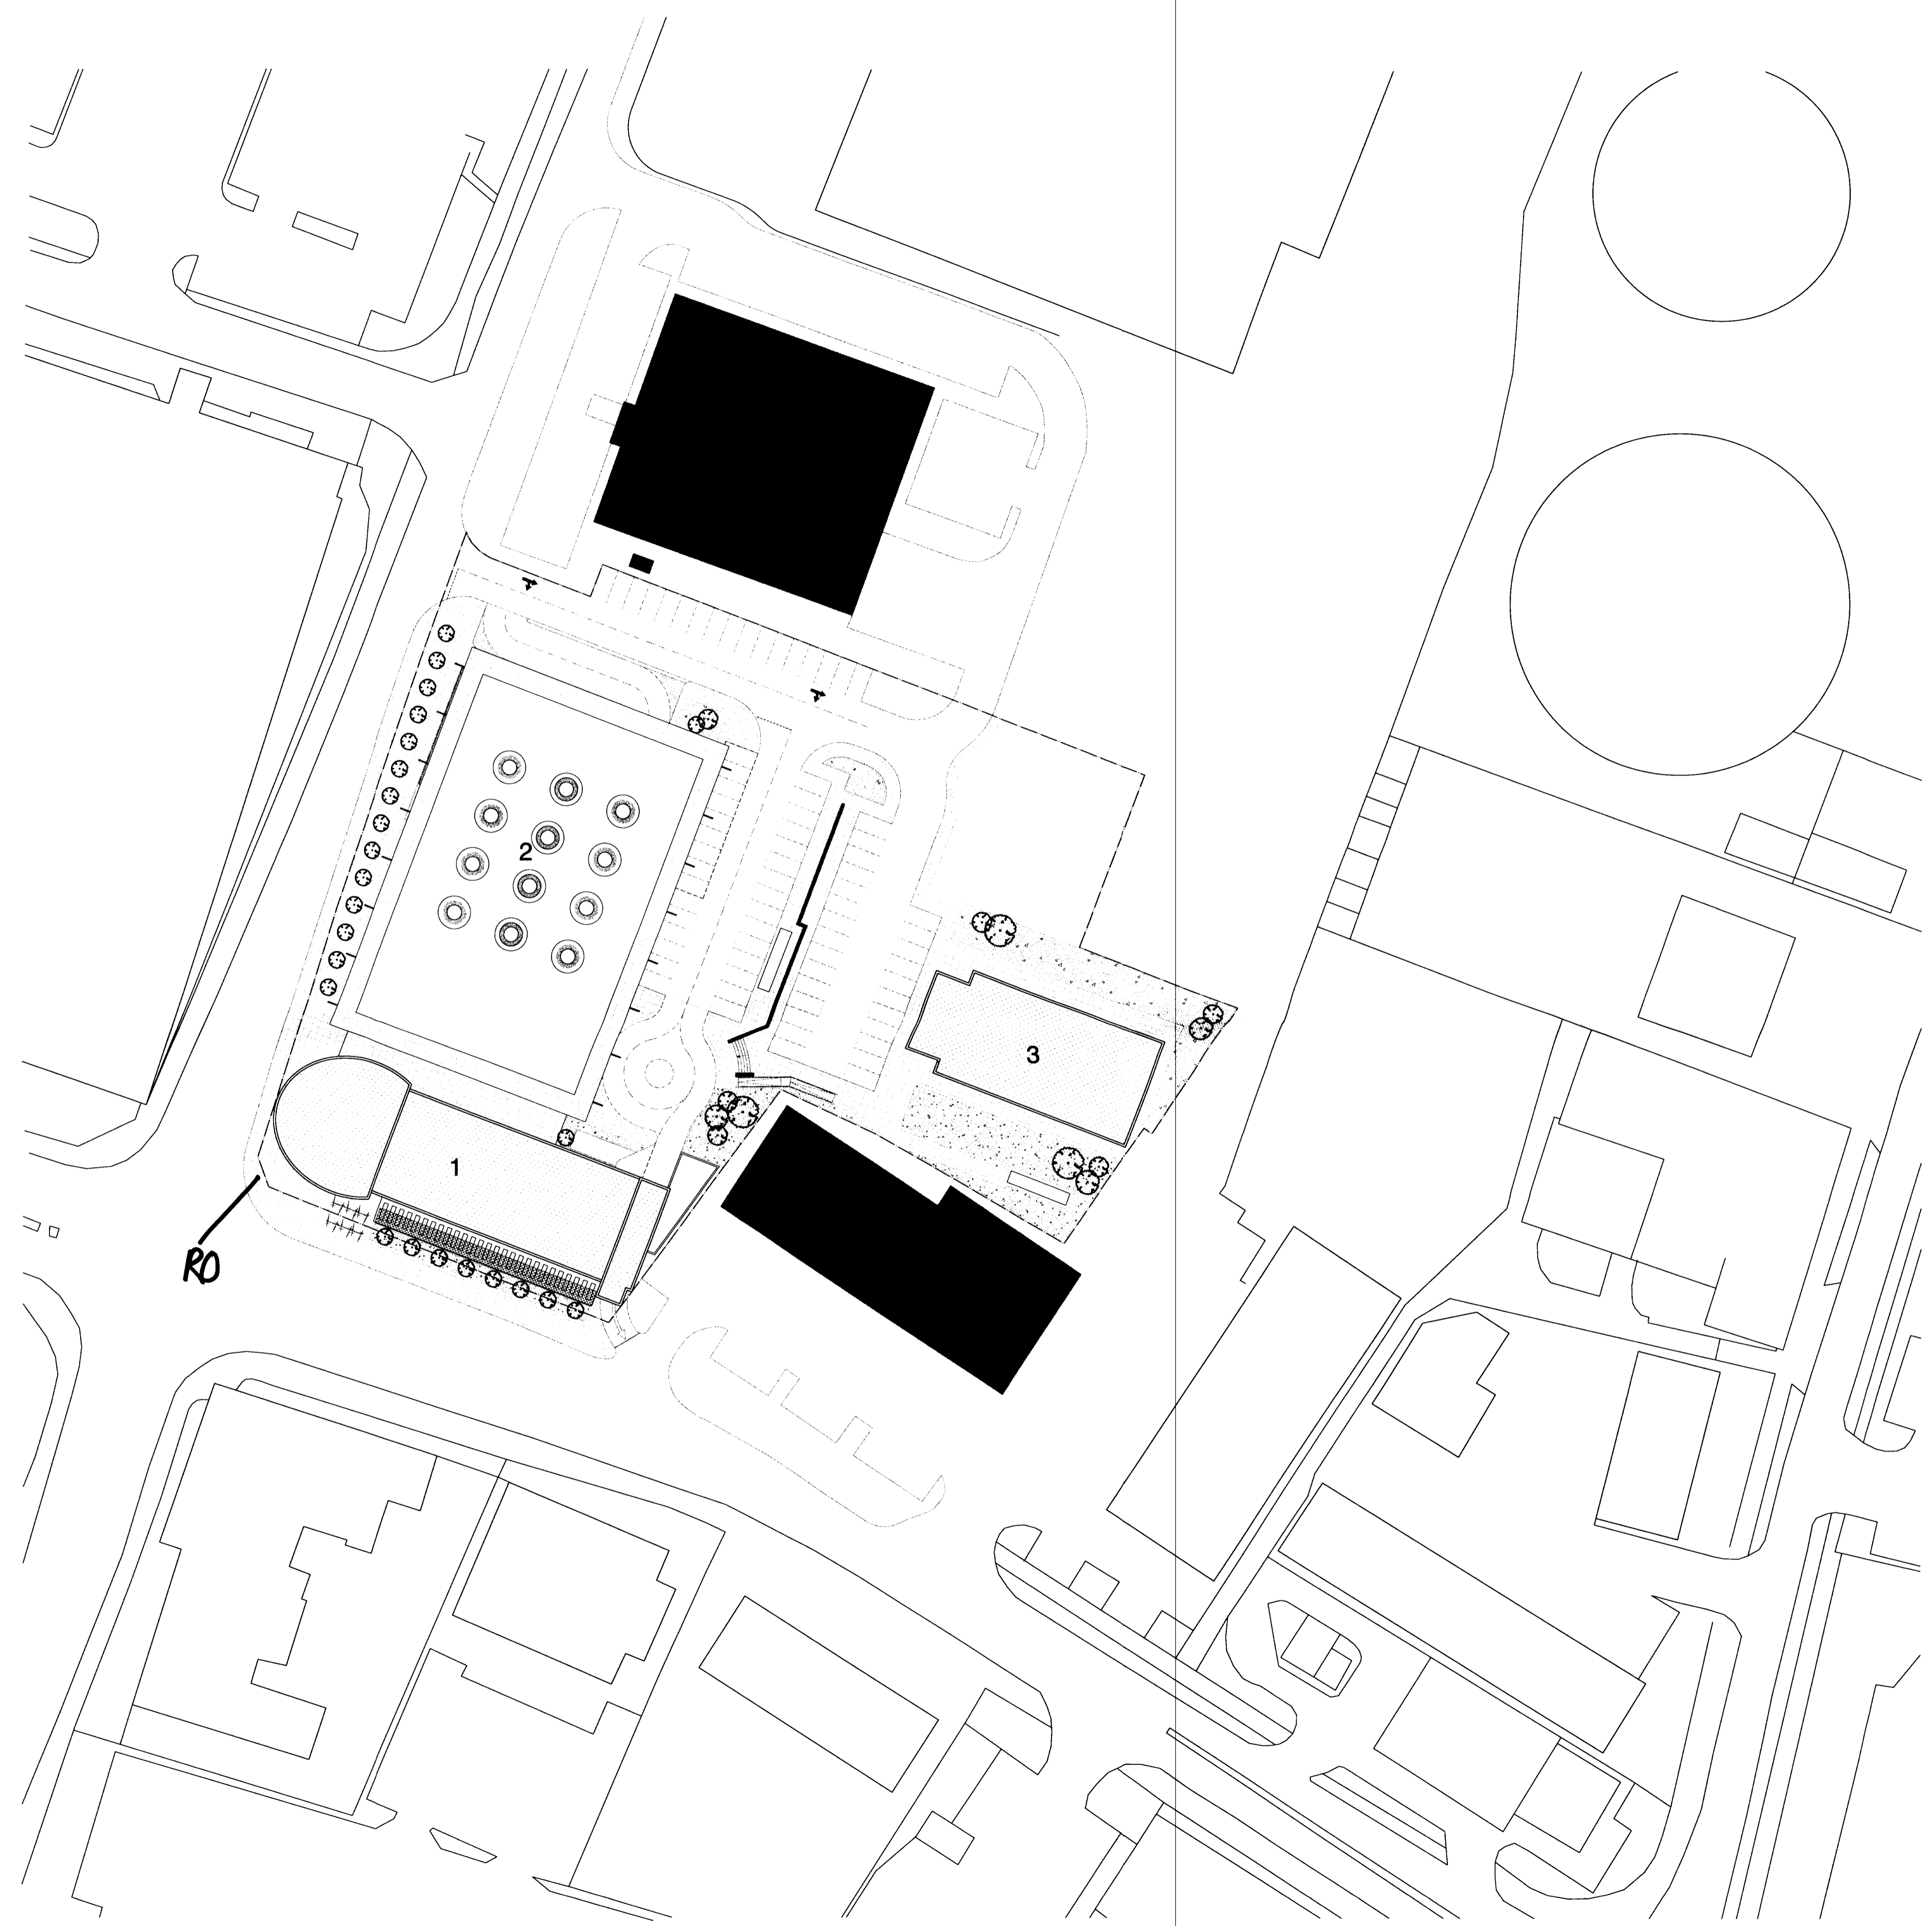

KEY:

1. Proposed Hotel
2. Proposed Conference Centre
3. Proposed Office


PLANNING
DEPARTMENT
OFFICE COPY
25 JAN 2007
NO: N6 2007/13710P

**OUTLINE PLANNING APPLICATION
RE-SUBMISSION**

Project
**Land at Bridge Road East
& Bessemer Road**

Drawing Title
**PROPOSED
SITE PLAN**

Date 16 Mar 2006	Scale 1:200 @ A1	Drawn by TB
Project No 13932	Drawing No SK 001	Revision D

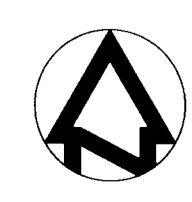

**BARTON
WILLMORE**

Planning [] Master Planning & Urban Design
Architecture [] Landscape Planning & Design [] Project Services
Environmental & Sustainability Assessment [] Graphic Design

bartonwillmore.co.uk