


The scaling of this drawing cannot be assured

Revision	Date	Initial
A. Minor Amendments	2 Mar 06	TB
B. Amendments to Elevations and Annotations added for OPA	16 Mar 06	TB
C. Major scheme revision	8 Dec 06	TB
D. Minor Amendments	14 Dec 06	TB

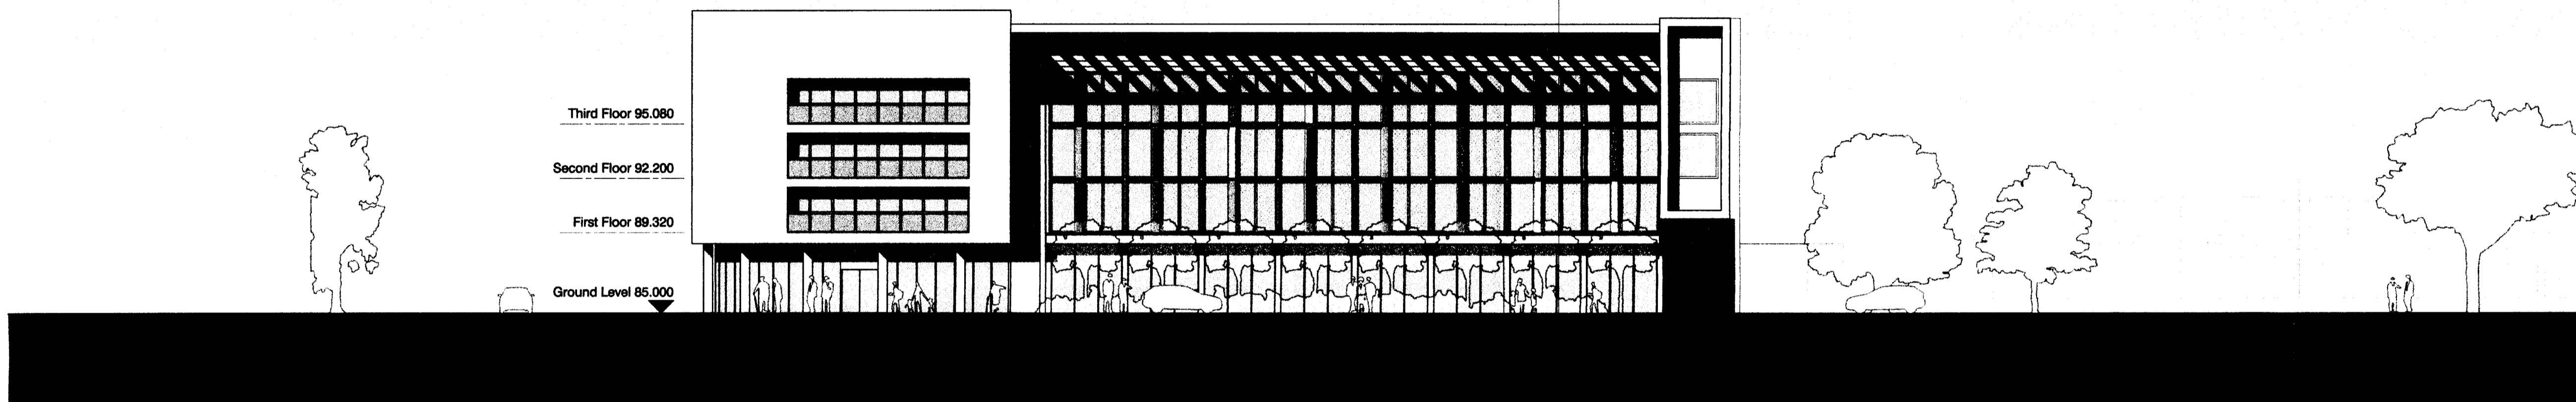


South Elevation



PLANNING
DEPARTMENT
OFFICE COPY
25 JAN 2007
NO: N6 2007/15/02

DRAWING KEY:

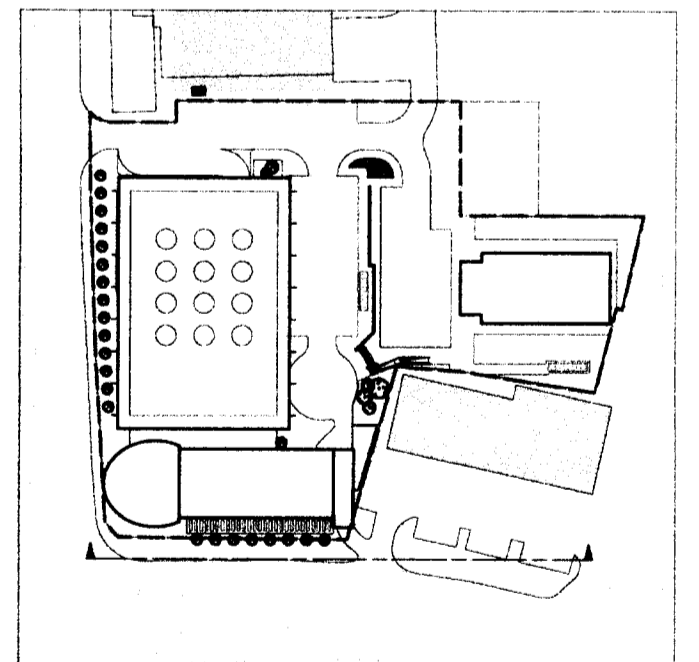

OUTLINE PLANNING APPLICATION
RE-SUBMISSION

Project
**Land at Bridge Road East
& Bessemer Road**
Drawing Title
SOUTH ELEVATION

Date	Scale	Drawn by
16 Mar 2006	1:200 @ A1	TB
Project No	Drawing No	Revision
13932	SK 020	D

**BARTON
WILLMORE**

Planning Master Planning & Urban Design
Architecture Landscape Planning & Design Project Services
Environmental & Sustainability Assessment Graphic Design

bartonwillmore.co.uk



Offices at Reading London Bristol Cambridge Edinburgh Leeds Solihull West Malling (Kent)