



The scaling of this drawing cannot be assured

Revision	Date	Initial
A. Minor Amendments	2 Mar 06	TB
B. Amendments to Elevations and Annotations added for OPA	16 Mar 06	TB
C. Major scheme revision	8 Dec 06	TB
D. Minor Amendments	14 Dec 06	TB

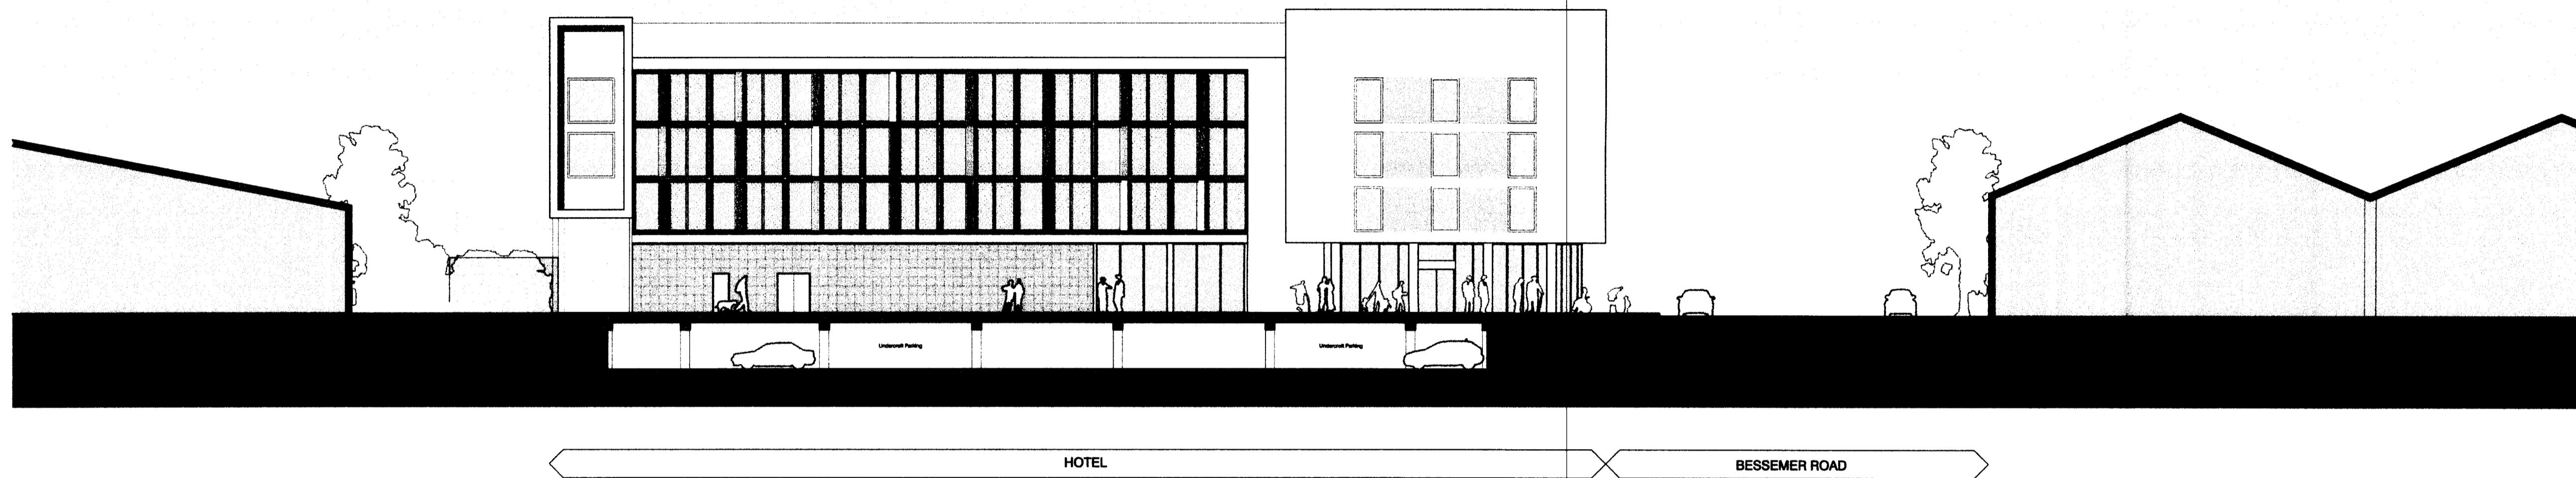

1. North Elevation / Section

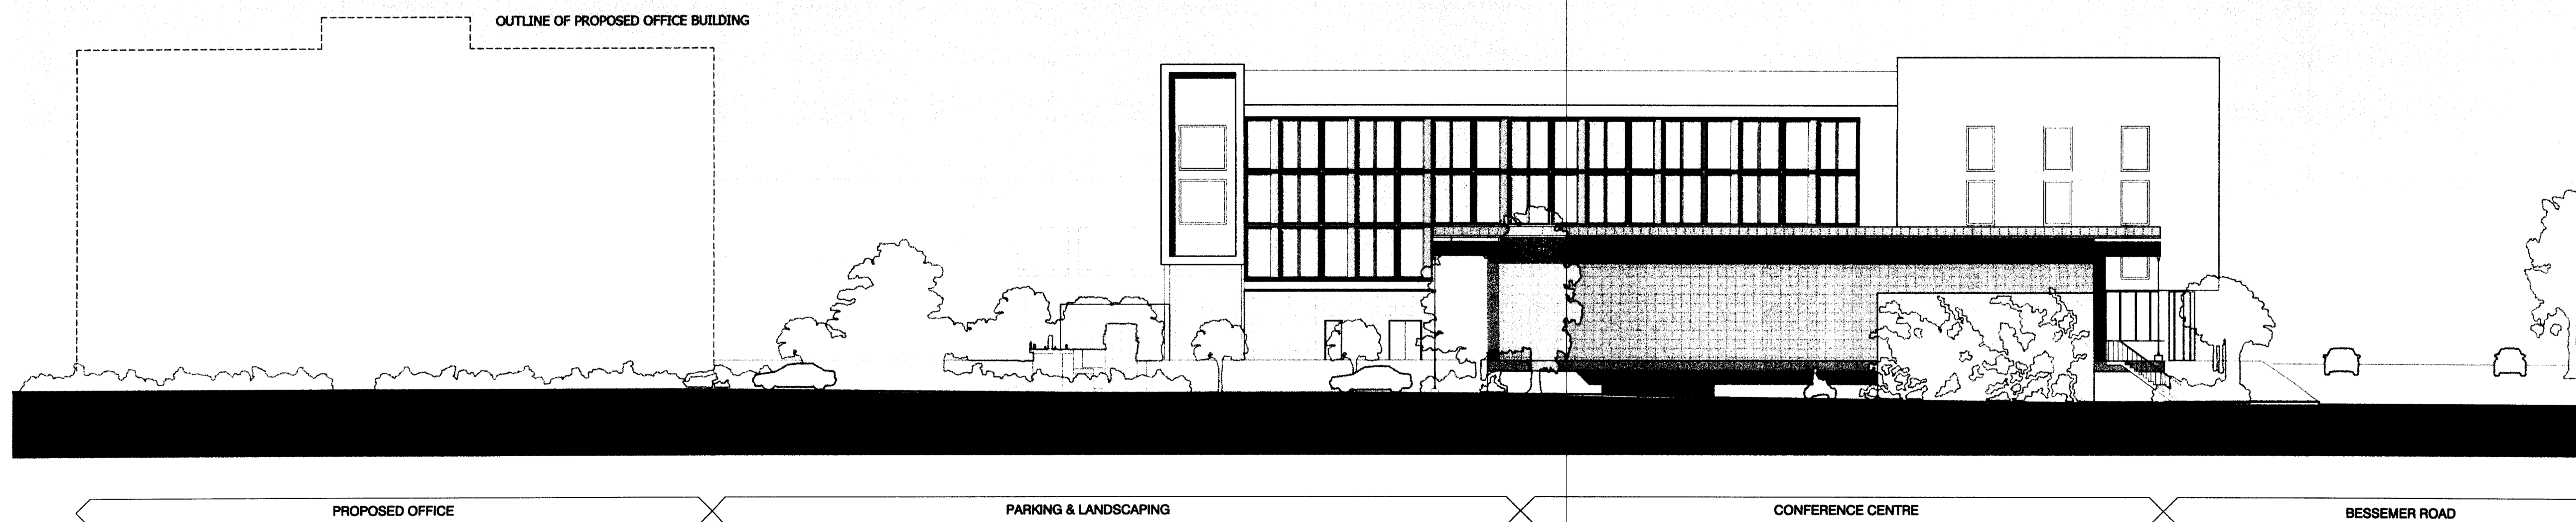

2. North Elevation

PLANNING DEPARTMENT OFFICE COPY
25 JAN 2007
NO: N6 302/137/02
DRAWING KEY:

OUTLINE PLANNING APPLICATION RE-SUBMISSION

Project
Land at Bridge Road East & Bessemer Road
Drawing Title
NORTH ELEVATION

Date 16 Mar 2006	Scale 1:200 @ A1	Drawn by TB
Project No 13932	Drawing No SK 023	Revision D

BARTON WILLMORE
Planning [] Master Planning & Urban Design
Architecture [] Landscape Planning & Design [] Project Services
Environmental & Sustainability Assessment [] Graphic Design
bartonwillmore.co.uk