


OS MasterMap 1250/2500/10000 scale  
 13 February 2015, ID: BLJT-00401080  
 www.planningapplicationmaps.co.uk

1:1250 scale print at A4, Centre: 522943 E, 213308 N

©Crown Copyright Ordnance Survey. Licence no. 100051661

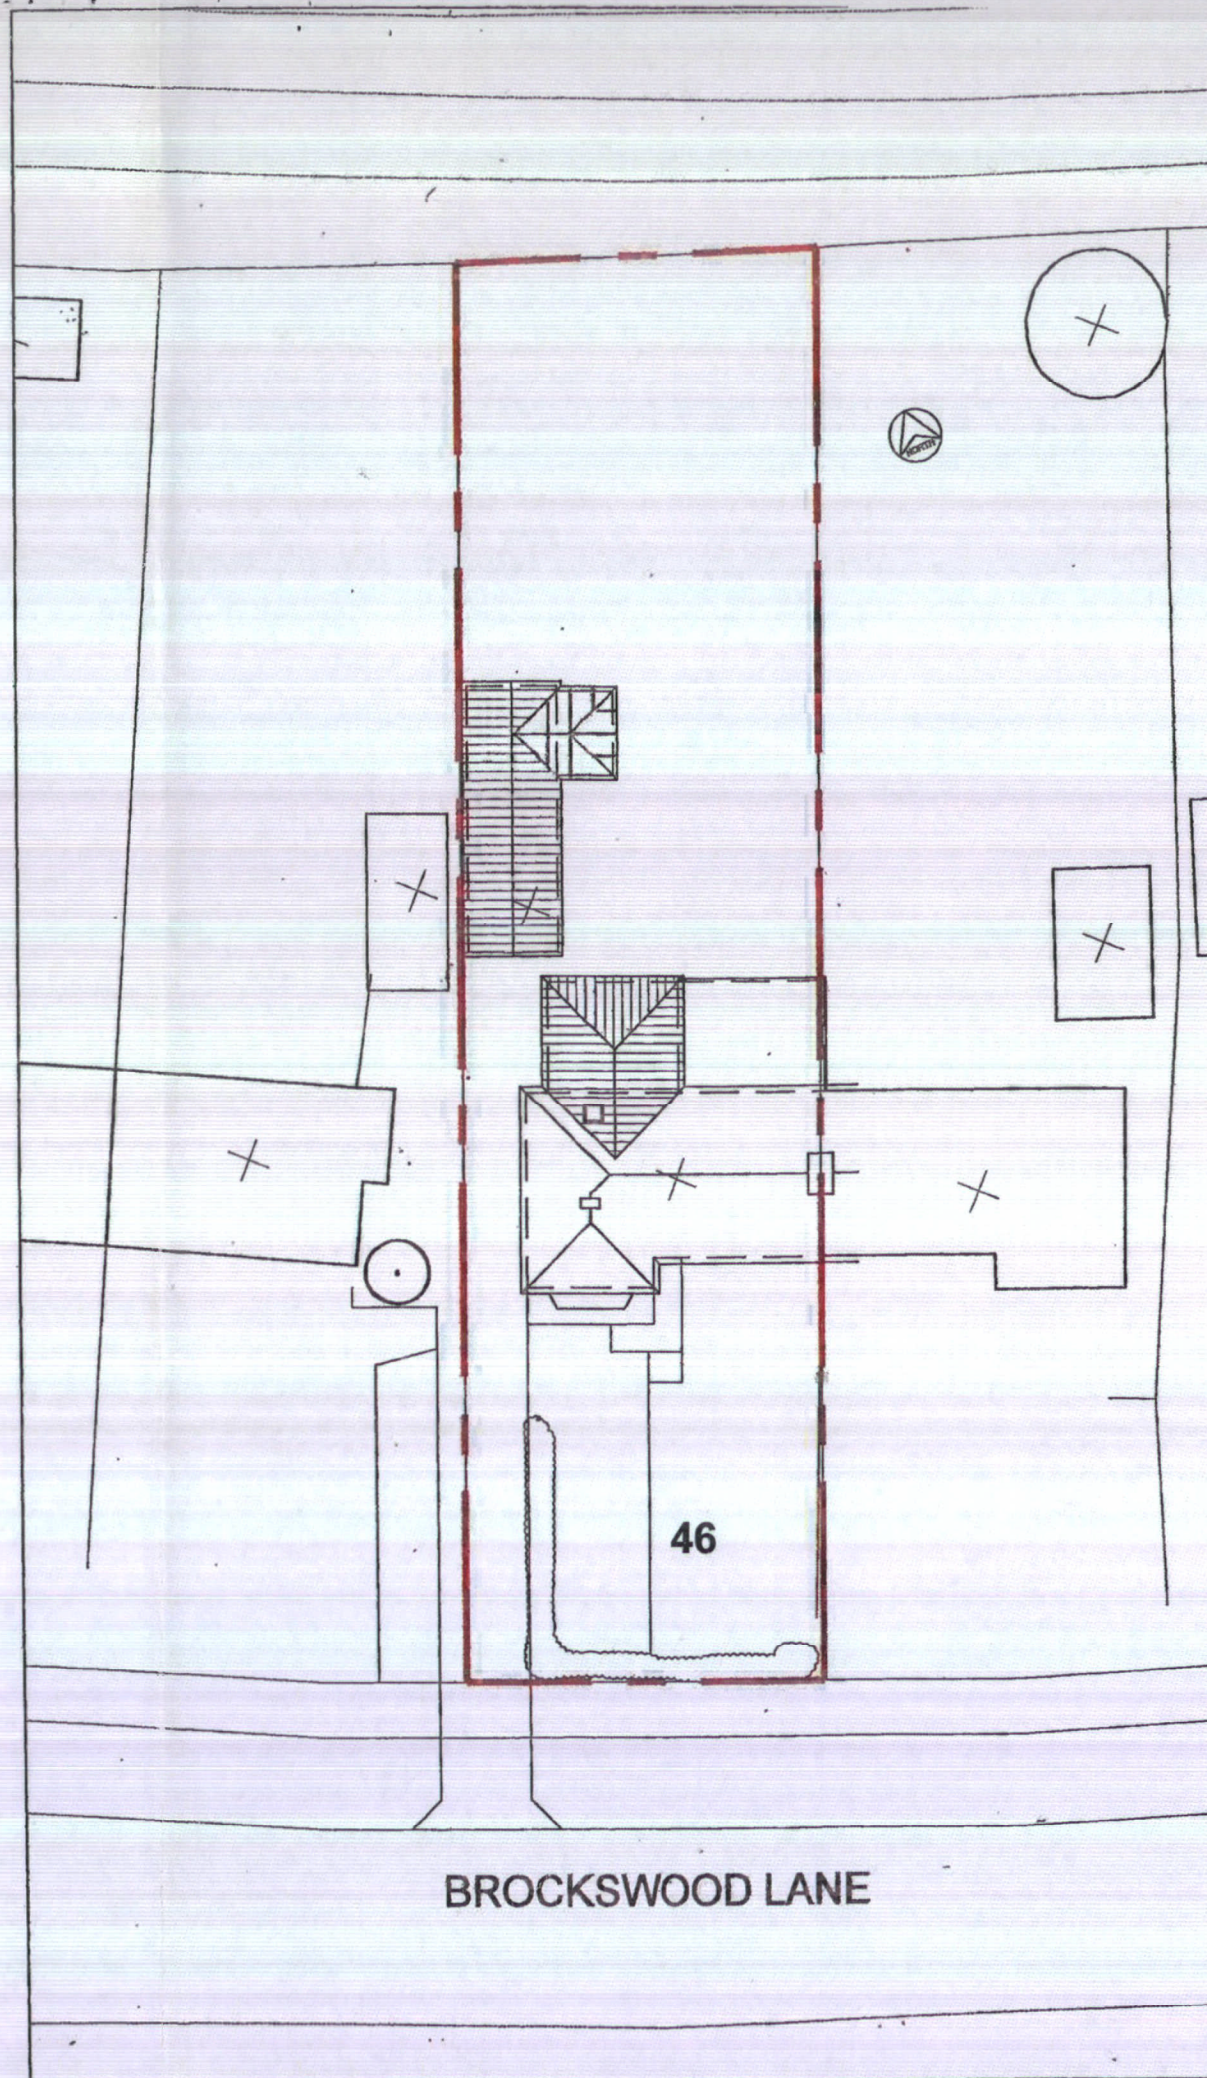

**NOTES**  
 All stated dimensions to be verified on site and the Architect retained at any discrepancy.  
 This drawing to be read in accordance with the specifications of Contract and related drawings.

**SCALEBARS (metres)**  
 1:1250  
 0 10 20 30 40 50 60  
 1:250  
 0 2 4 6 8 10 12

Project

**46 BROCKWOOD LANE  
 WELWYN GARDEN CITY  
 AL8 7BG**

Title  
**SITE LOCATION PLAN  
 & BLOCK / ROOF PLAN**

Scale	Date
1:250, 1:1250 @ A3	01/02/15
Drawn Peter Runacres	Checked
Drawing Number 01	Revision 1

**BLOCK PLAN / ROOF PLAN @ 1:250**