



GROUND FLOOR PLAN

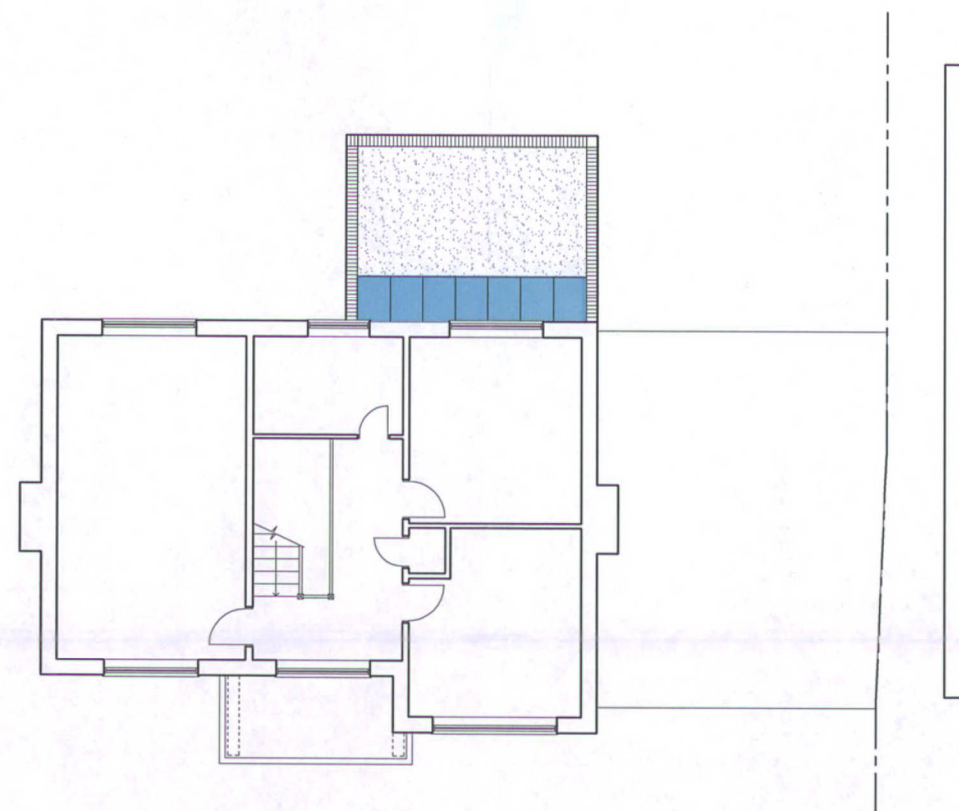

FIRST FLOOR PLAN

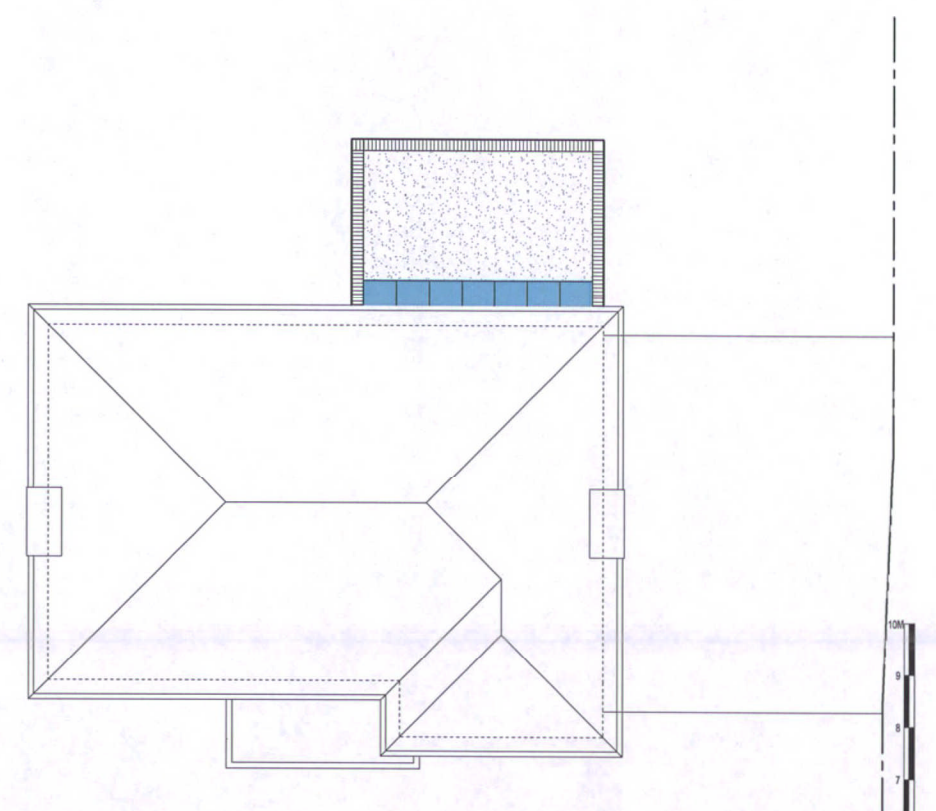

ROOF PLAN



SIDE ELEVATION

SIDE ELEVATION



REAR ELEVATION

THIS DRAWING PRINTED ON A2 SIZE PAPER



HOME EXTENSION DESIGNS  
 60 BRIDGE ROAD EAST  
 WELWYN GARDEN CITY  
 HERTS AL7 1JU  
 tel : 01707 393971  
 fax : 01707 393980  
 e:stuartc@hed.co.uk

Project: 5 THE REDDINGS,  
 WELWYN GARDEN CITY

Drawing Title: PLANS AND ELEVATIONS  
 AS PROPOSED

Drawn By: ALI Scale: 1:100 Date: JAN 2015

Dwg Status: PLANNING Checked:

Drawing No: 3192-P100 Revision: A

