




FRONT ELEVATION




SIDE ELEVATION




REAR ELEVATION

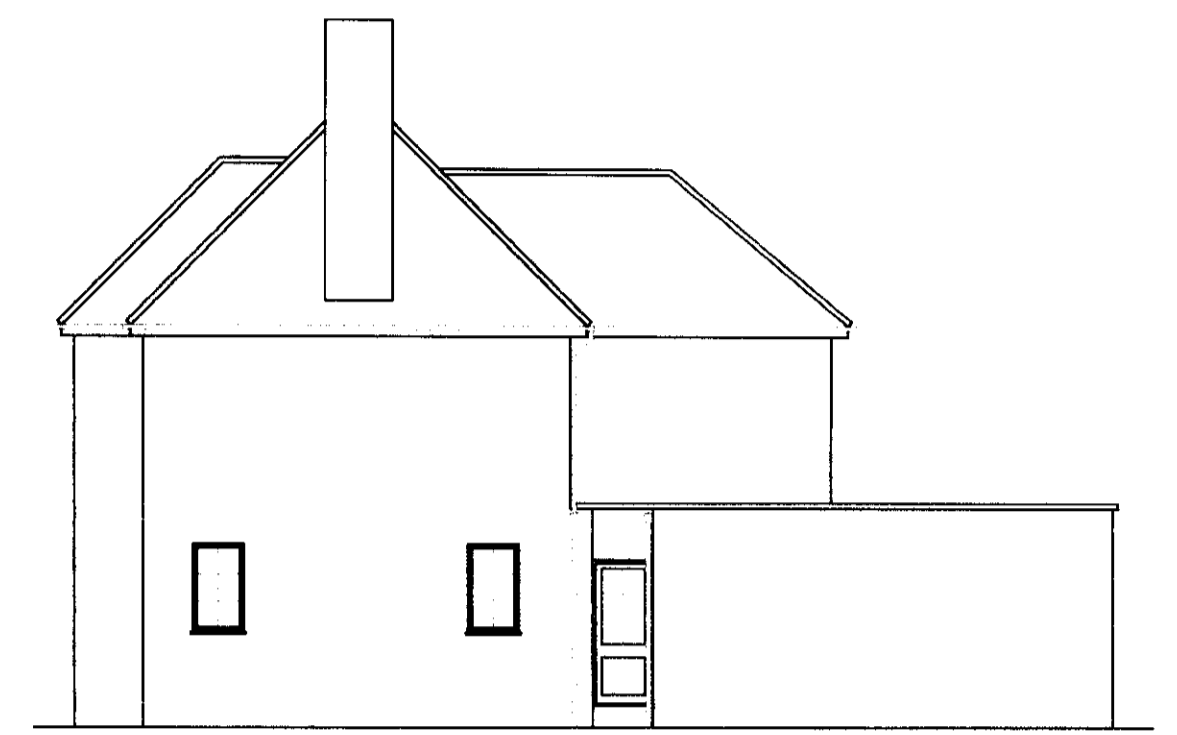


SIDE ELEVATION

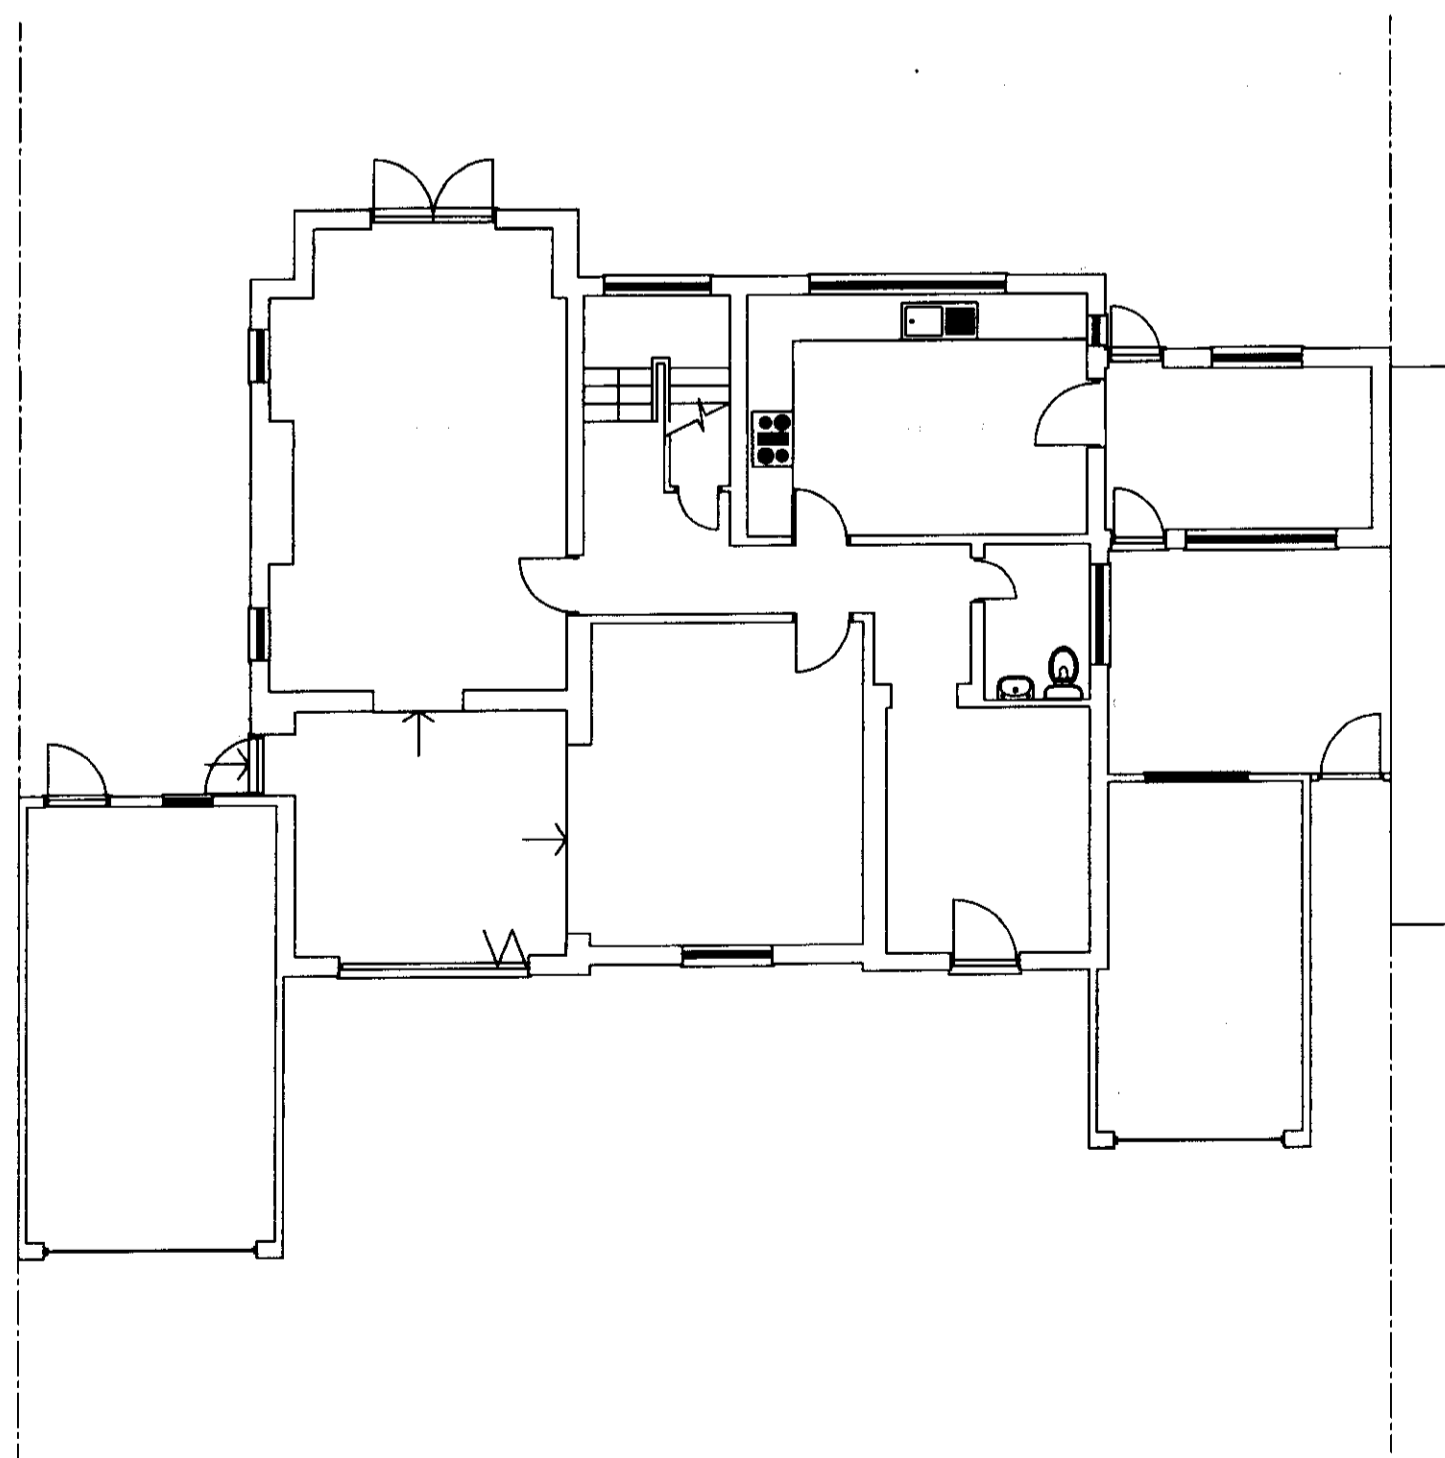

GROUND FLOOR PLAN

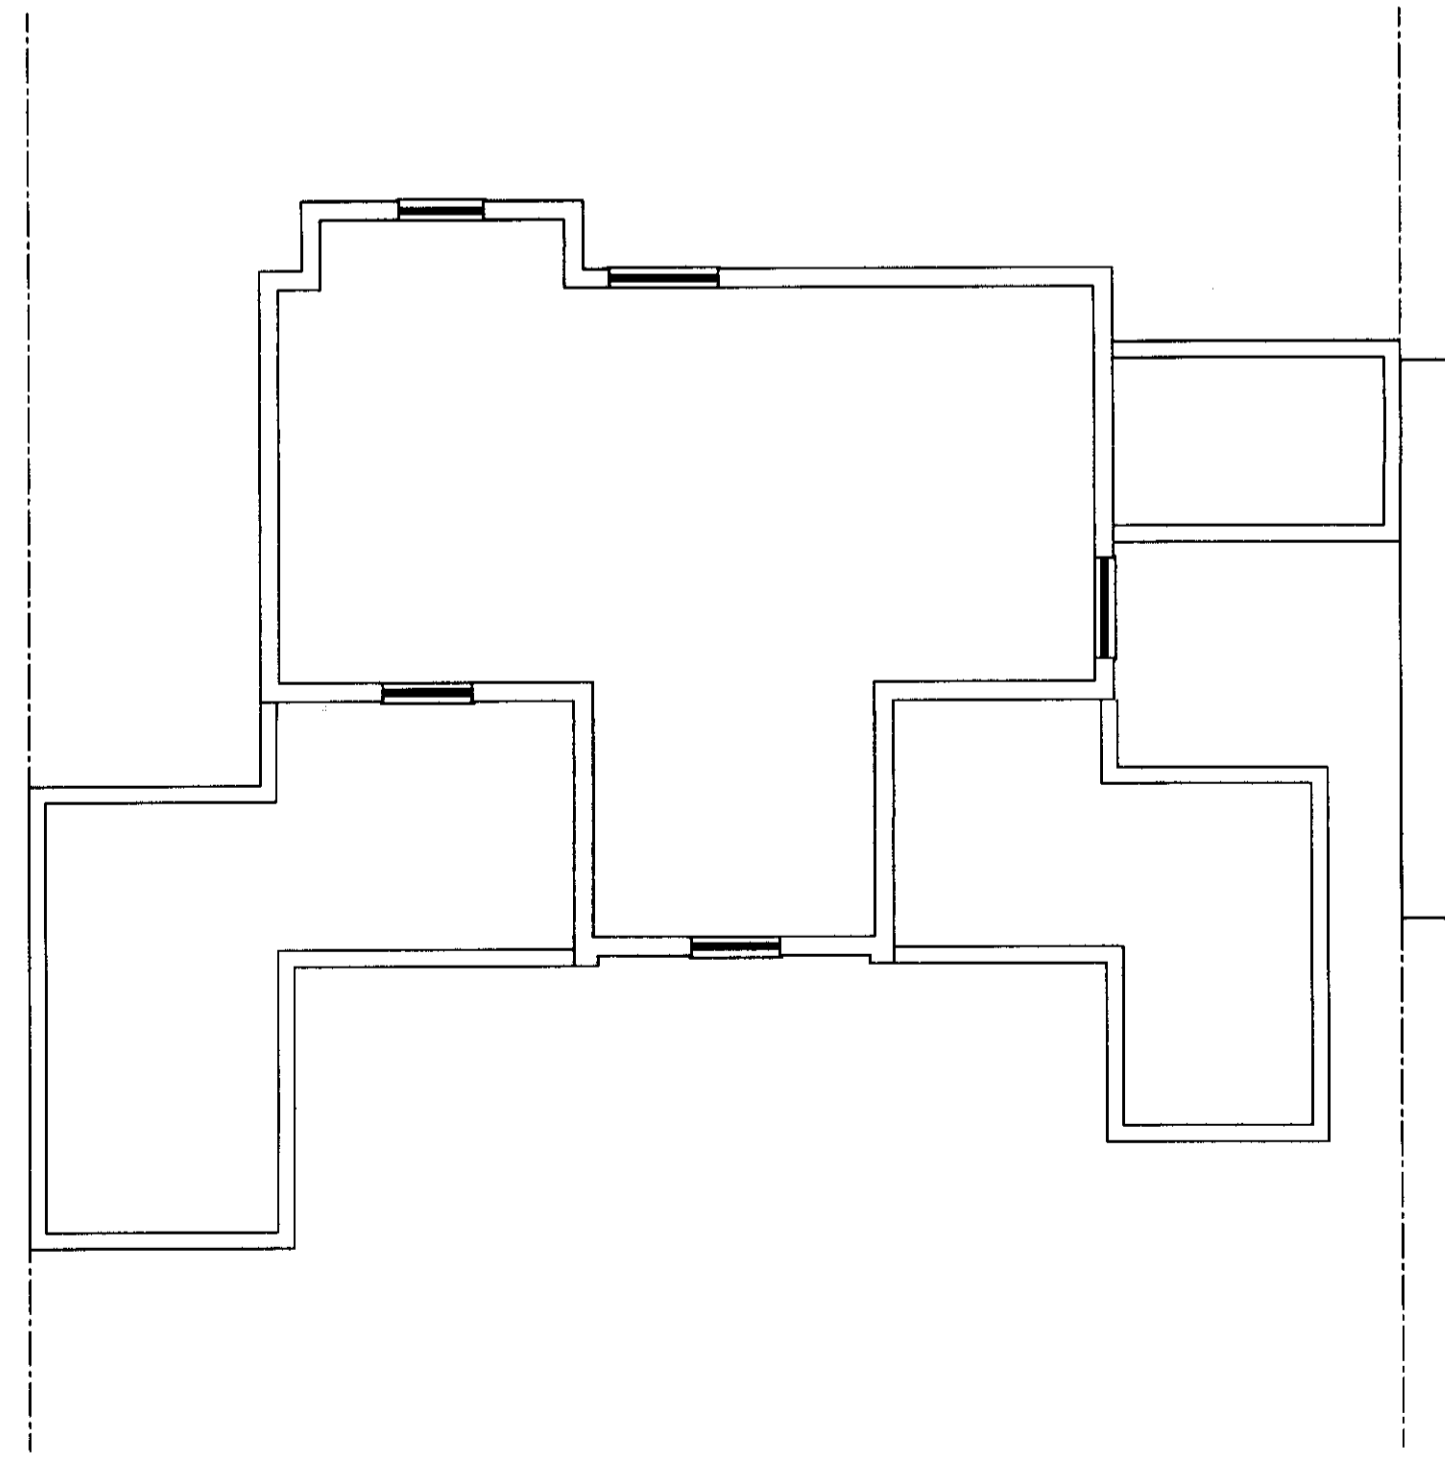


FIRST FLOOR PLAN

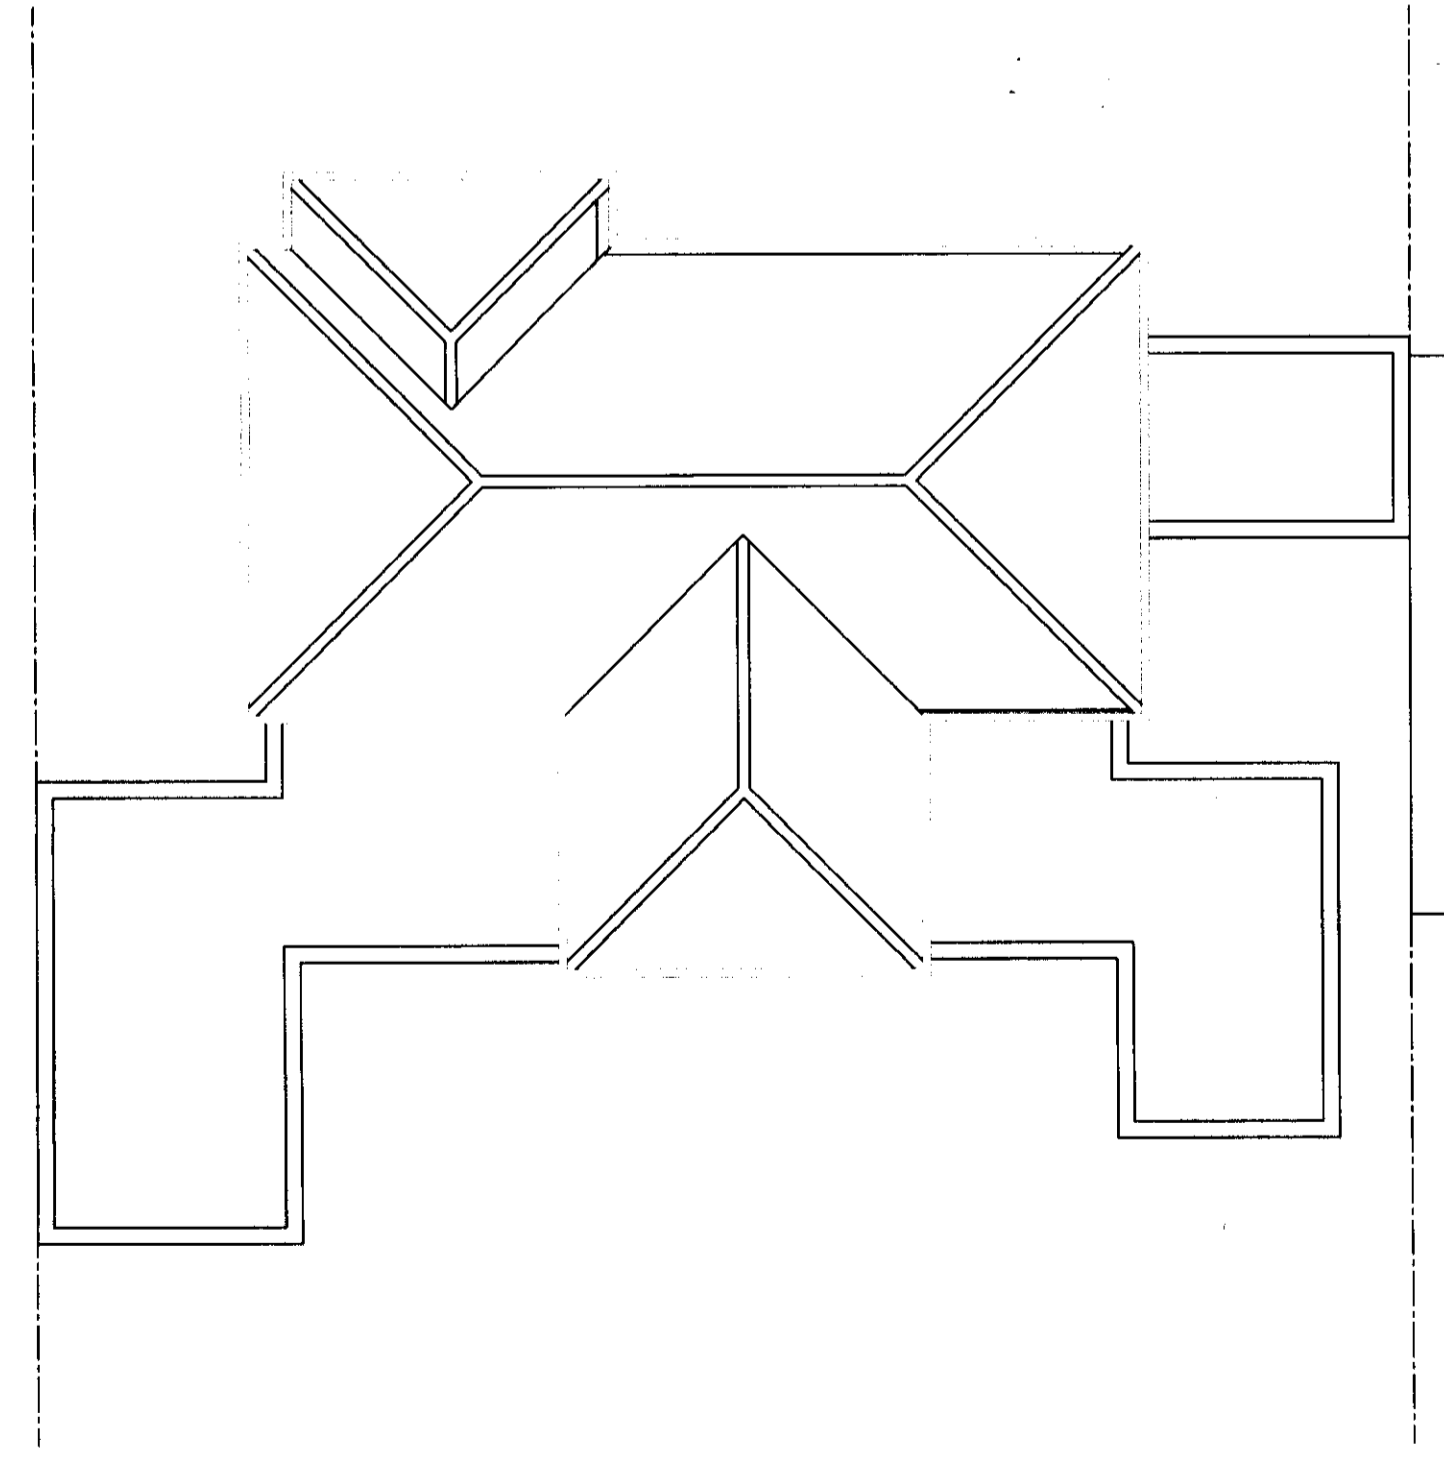

ROOF PLAN

THIS DRAWING PRINTED ON A4 SIZE PAPER

REV	DATE	DESCRIPTION	DECD

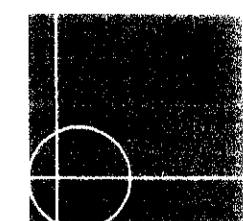

ASE Partnership  
60 Bridge Road East  
Welwyn Garden City  
Herts AL7 1JU

tel 01707-393971  
fax 01707-393980  
e-mail info@a-e.co.uk

Project:

32 Sherrardspark Rd, WGC

Drawing Title:

PLANS AND ELEVATIONS AS EXISTING

Drawn By:

ALI

Scale:

1:100

Date:

FEB, 2009

Original Status:

EXISTING

Checked:

20/09/09