




FRONT ELEVATION

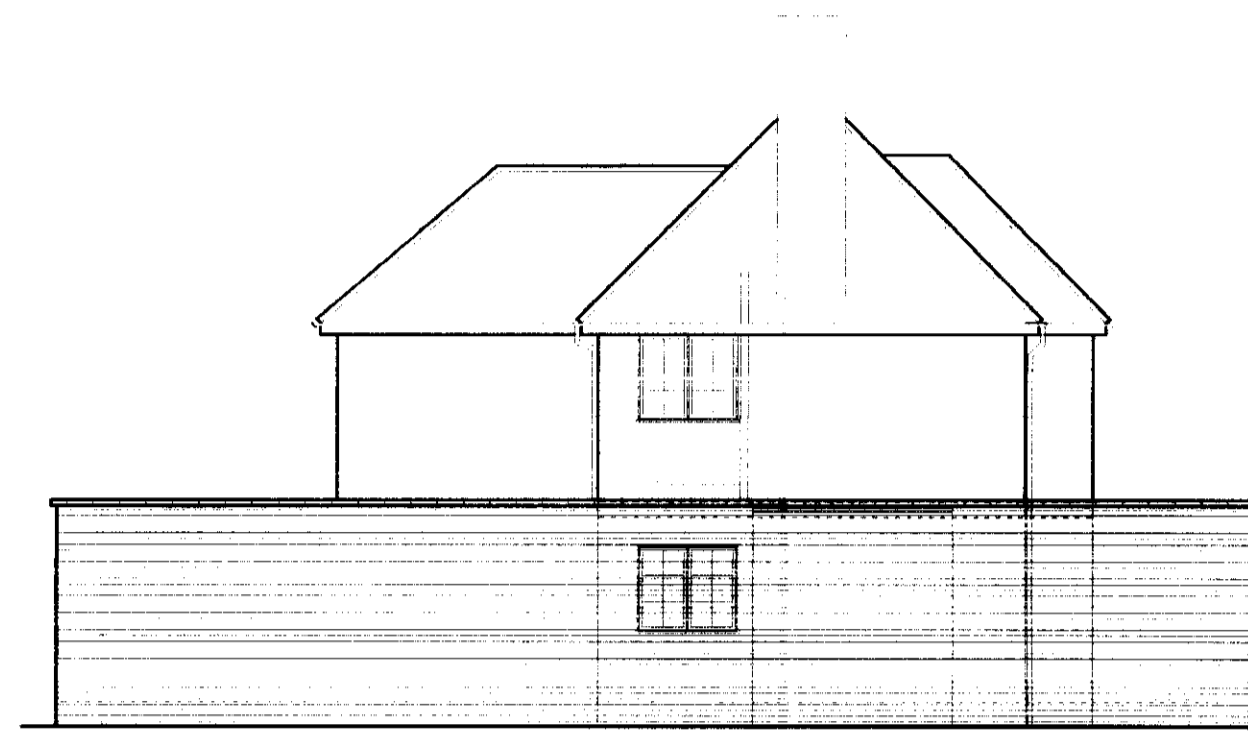


SIDE ELEVATION

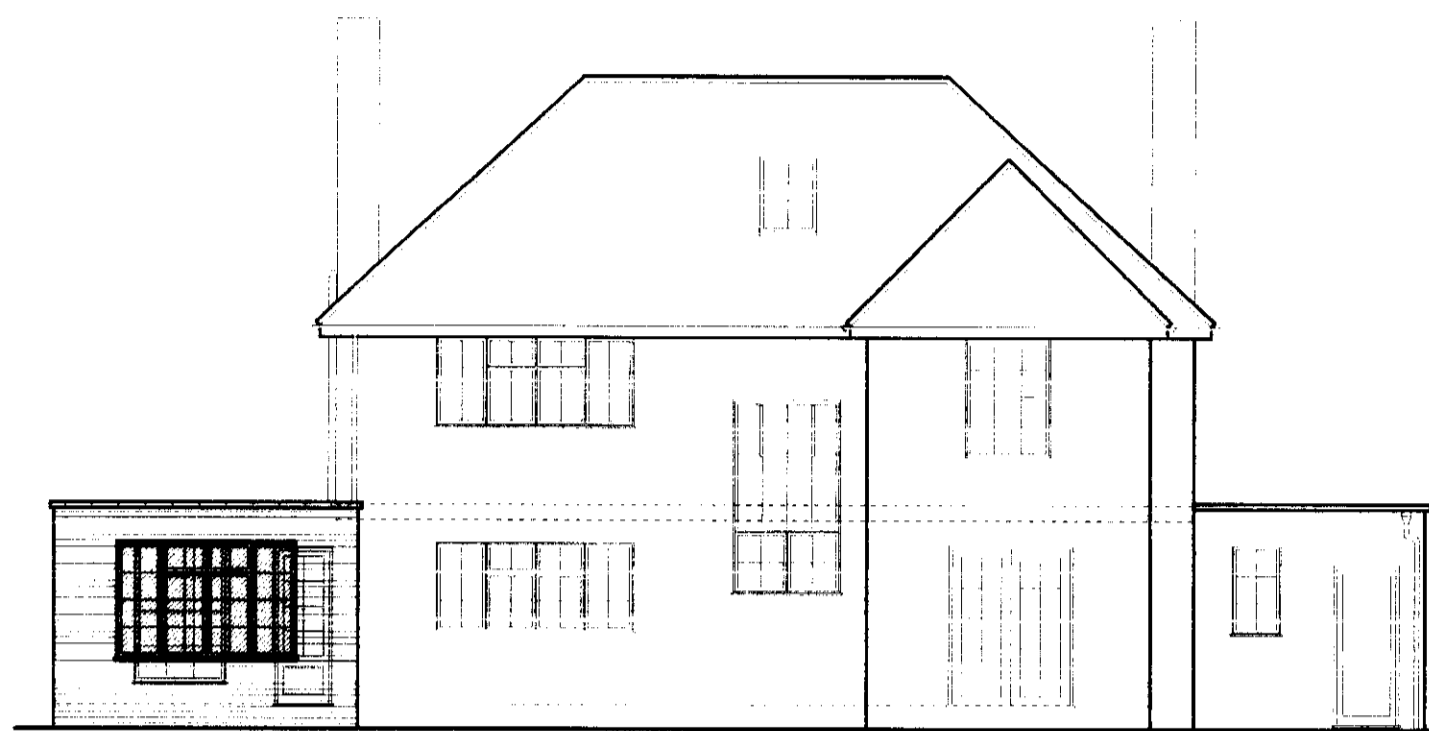


REAR ELEVATION

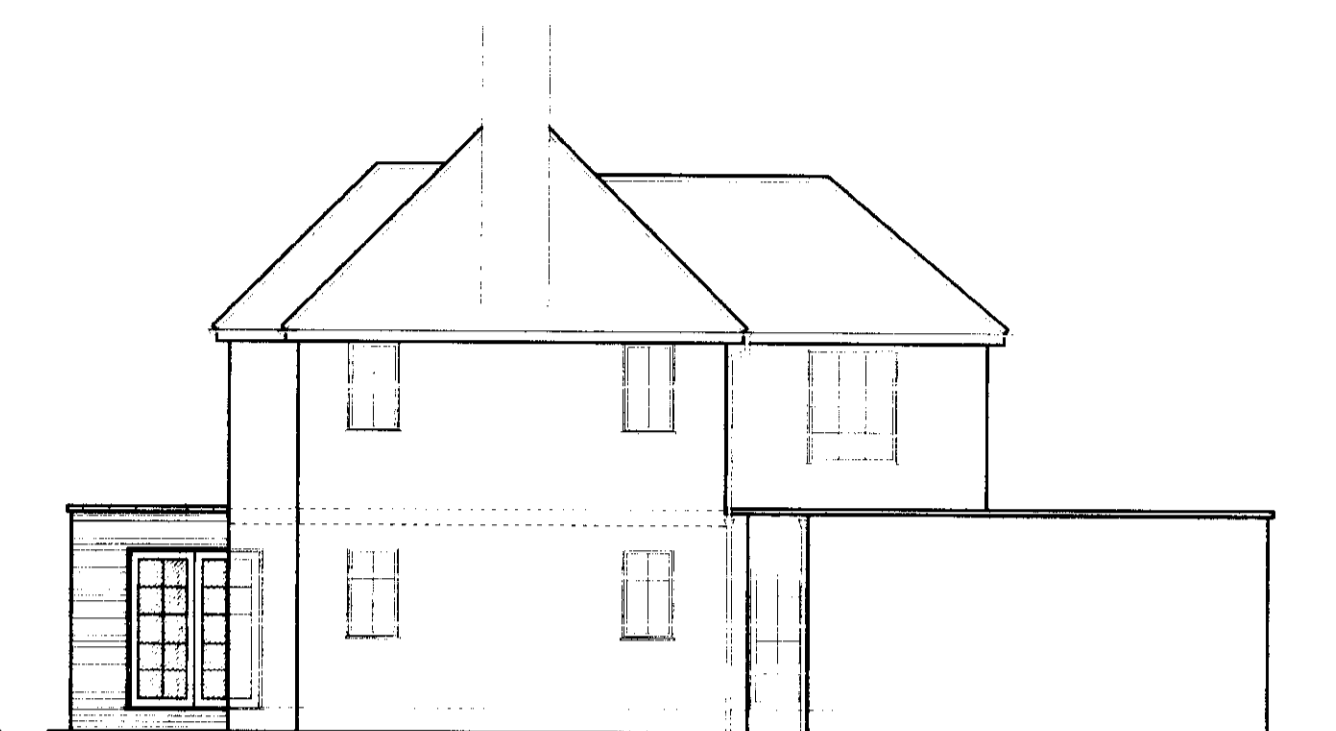


SIDE ELEVATION

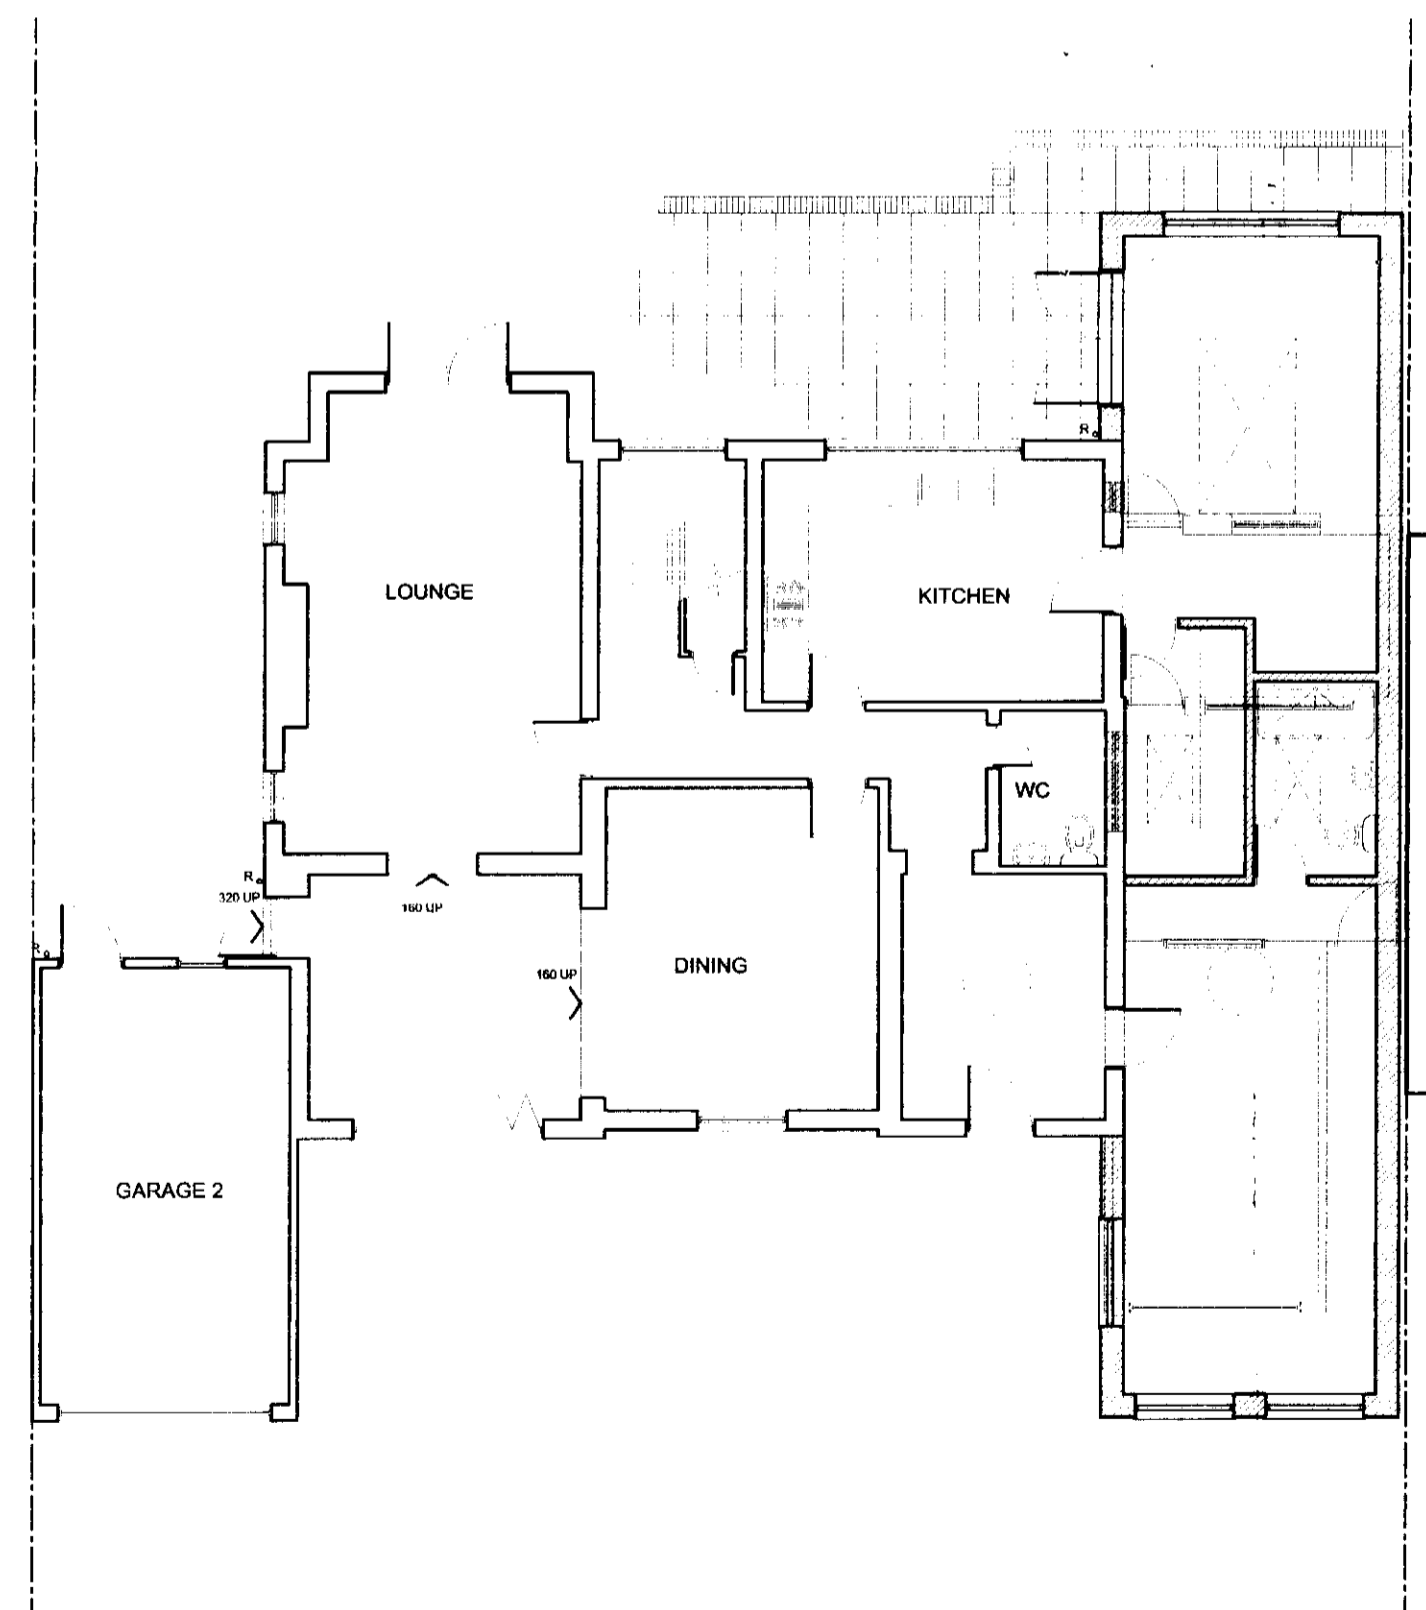


GROUND FLOOR PLAN

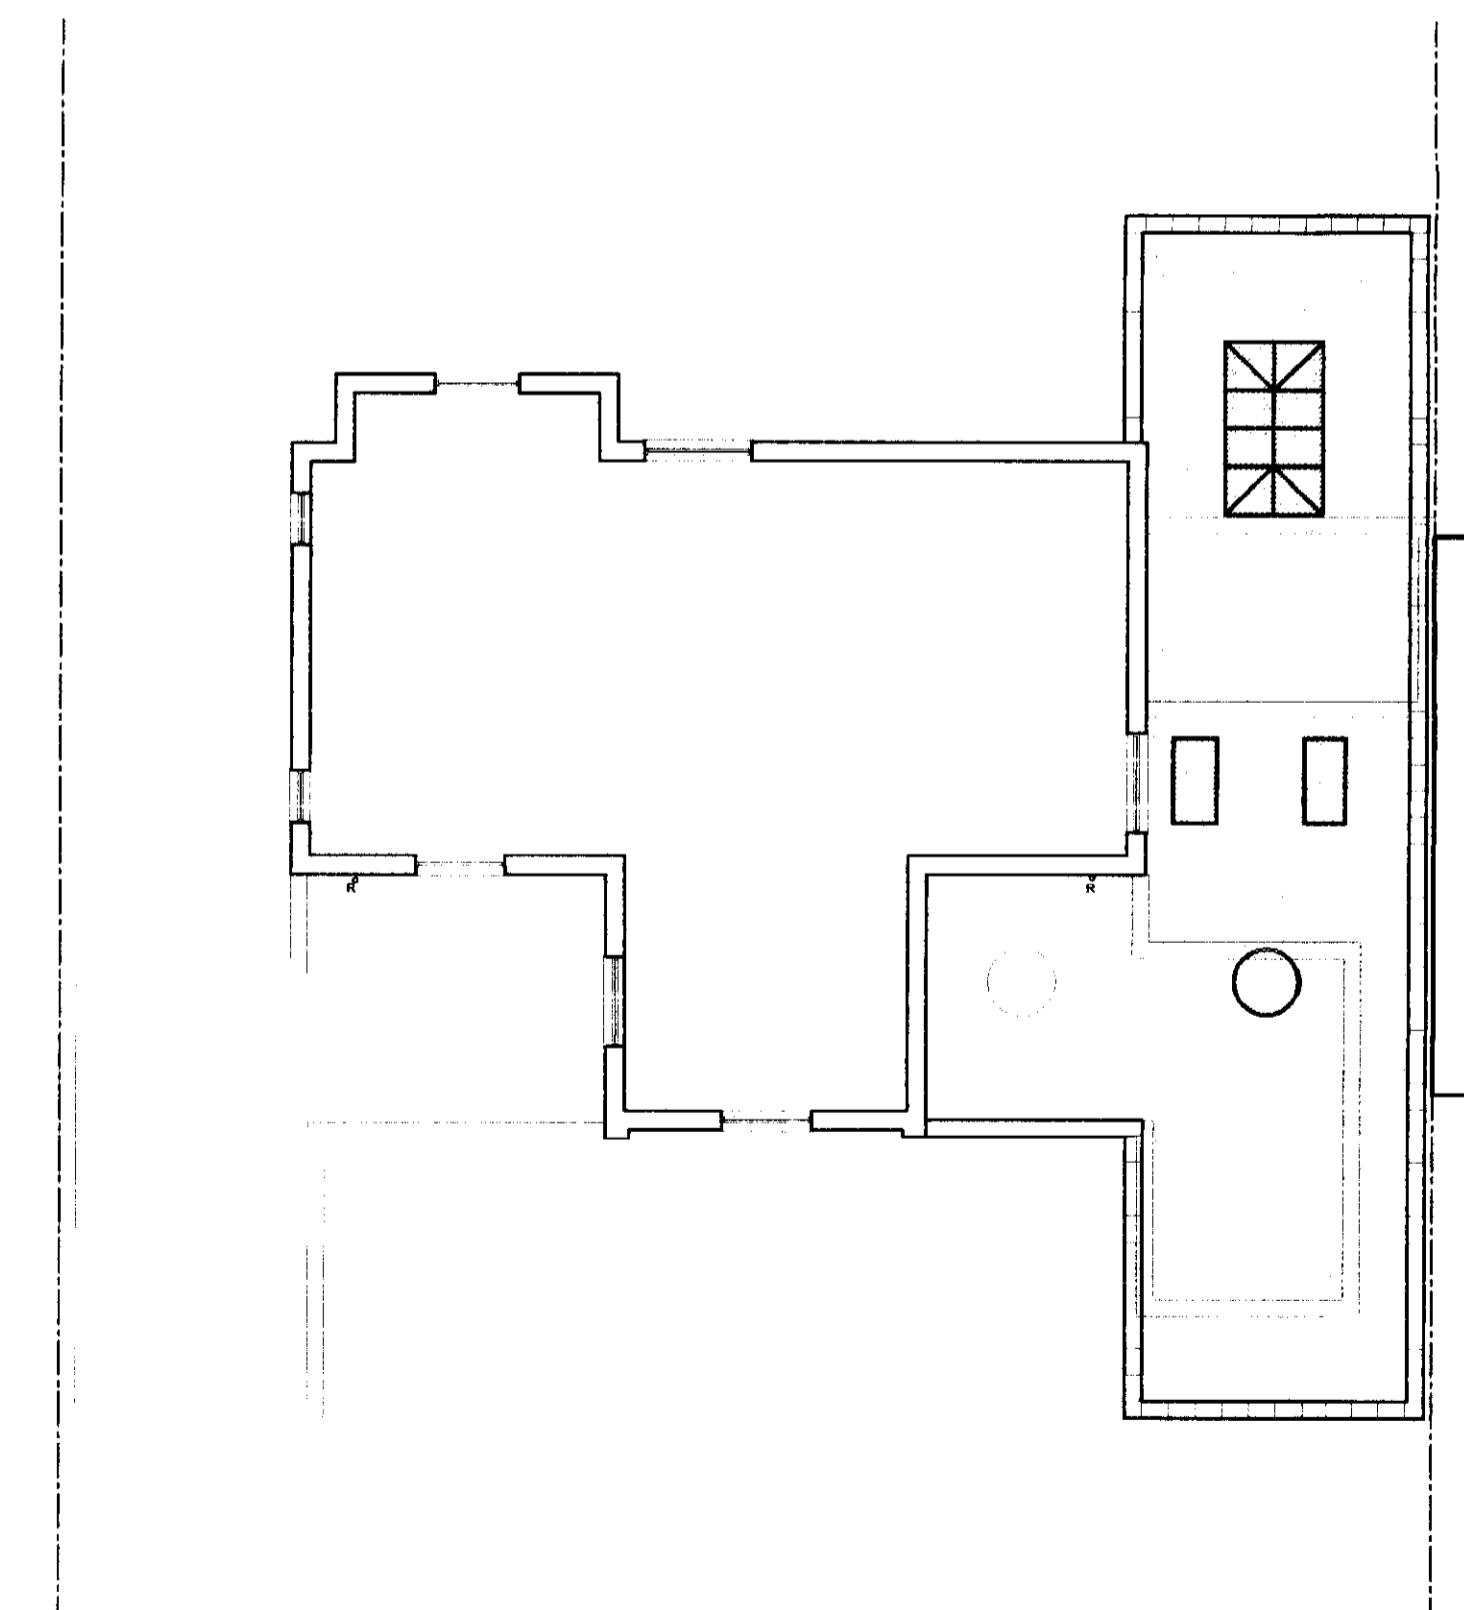

FIRST FLOOR PLAN

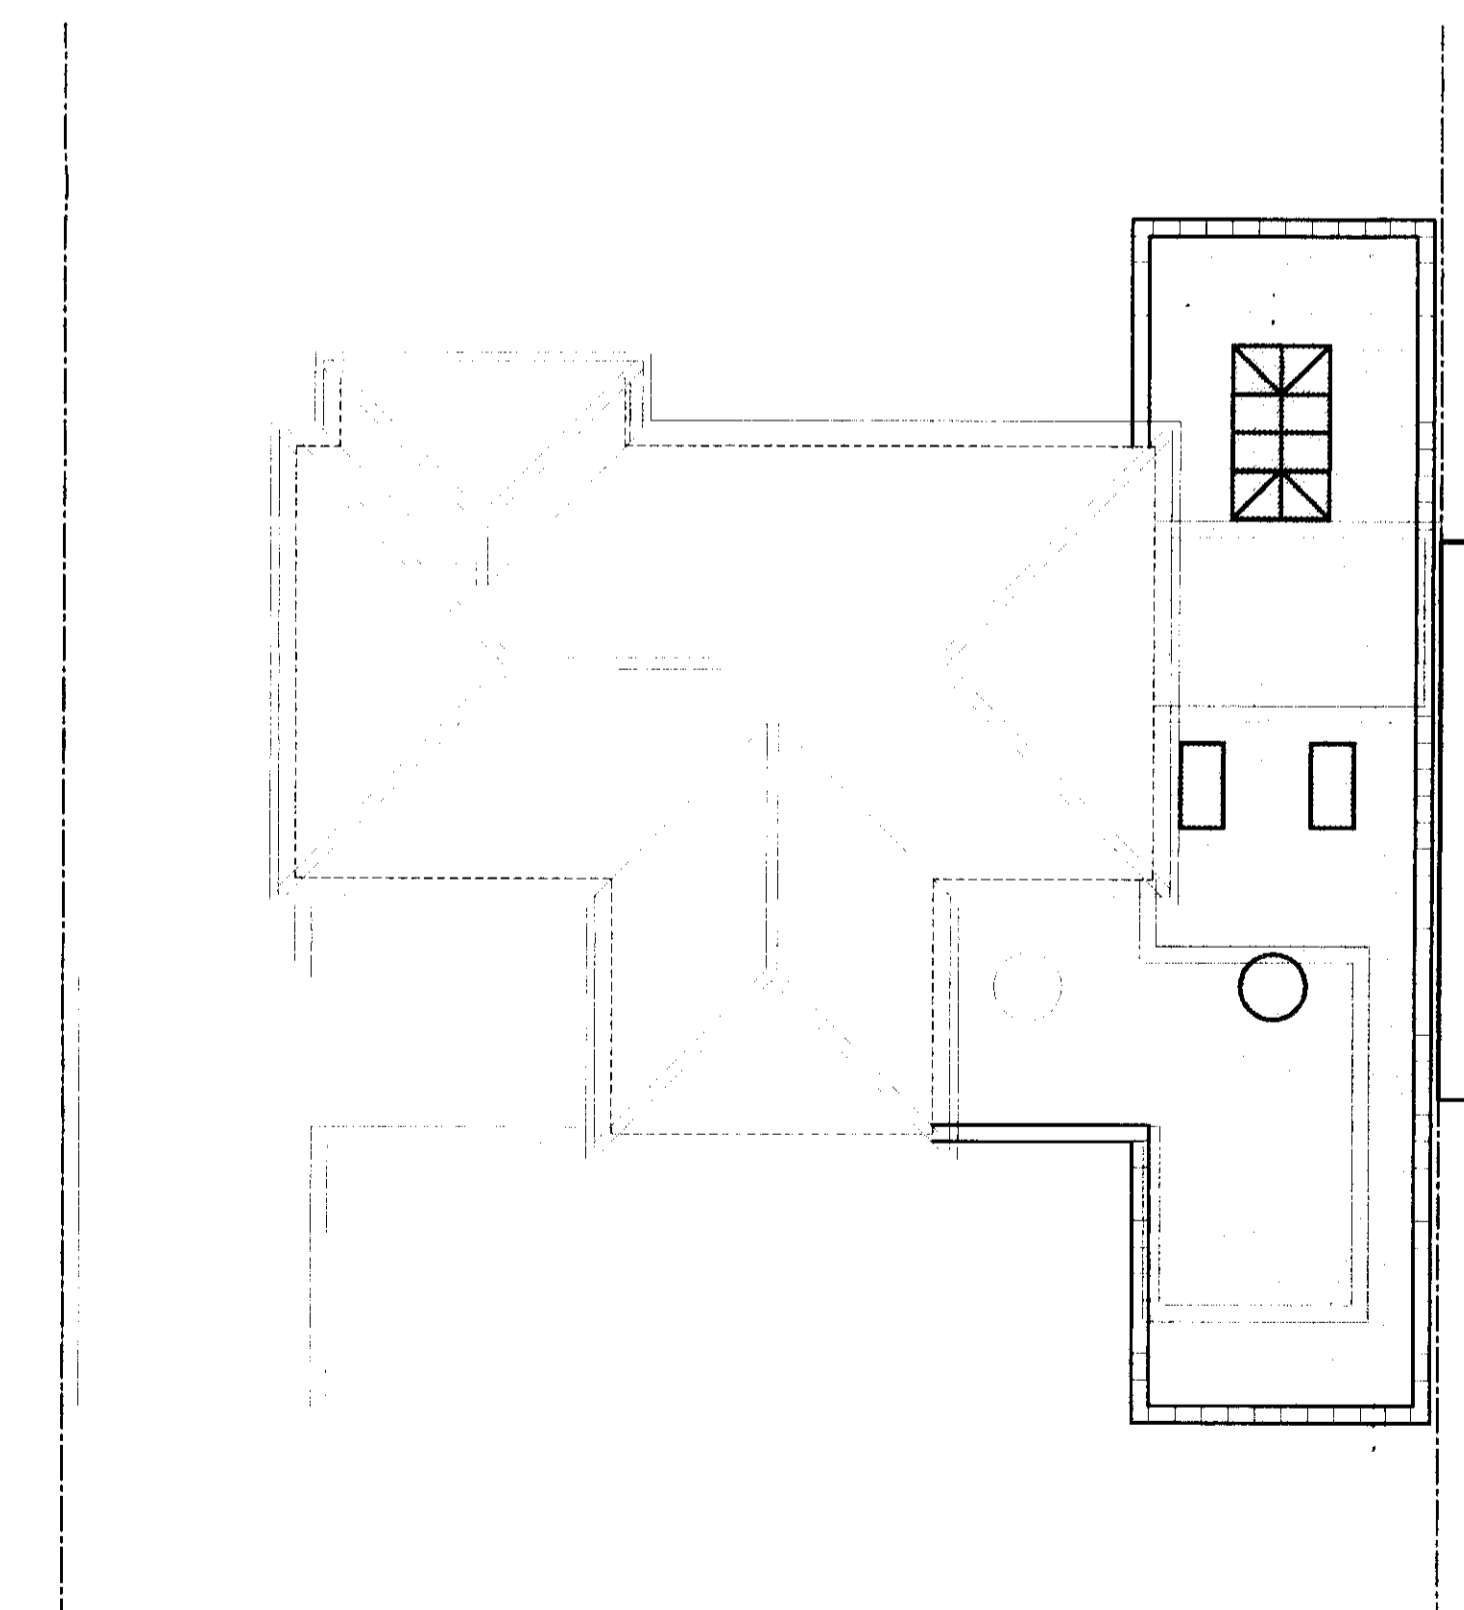


ROOF PLAN

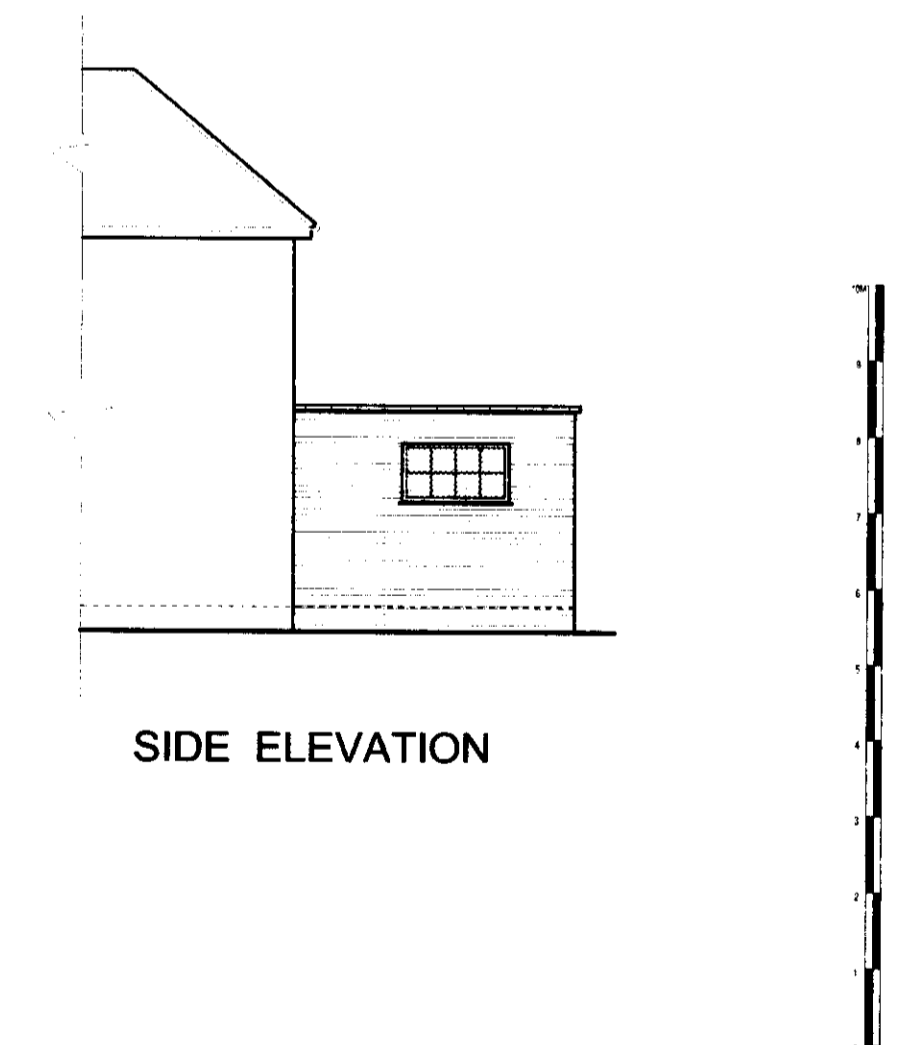

SIDE ELEVATION

THIS DRAWING PRINTED ON A1 SIZE PAPER

REV	DATE	DESCRIPTION	DESD

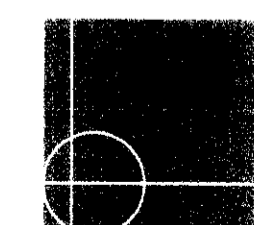

ASE Partnership
60 Bridge Road East
Welsyn Garden City
Herts AL7 1JL

tel 01707-393971
fax 01707-393980
e-mail info@ase.co.uk

09 JAN 2010
200/019

Project:
32 SHERRARDS PARK RD,
WGC

Drawing Title:
PLANS AND ELEVATIONS AS
PROPOSED
Drawn By: ALJ Scale: 1:100 Date: FEB, 2009
City Name: PROPOSED