




Existing Ground Floor
1:50 Scale

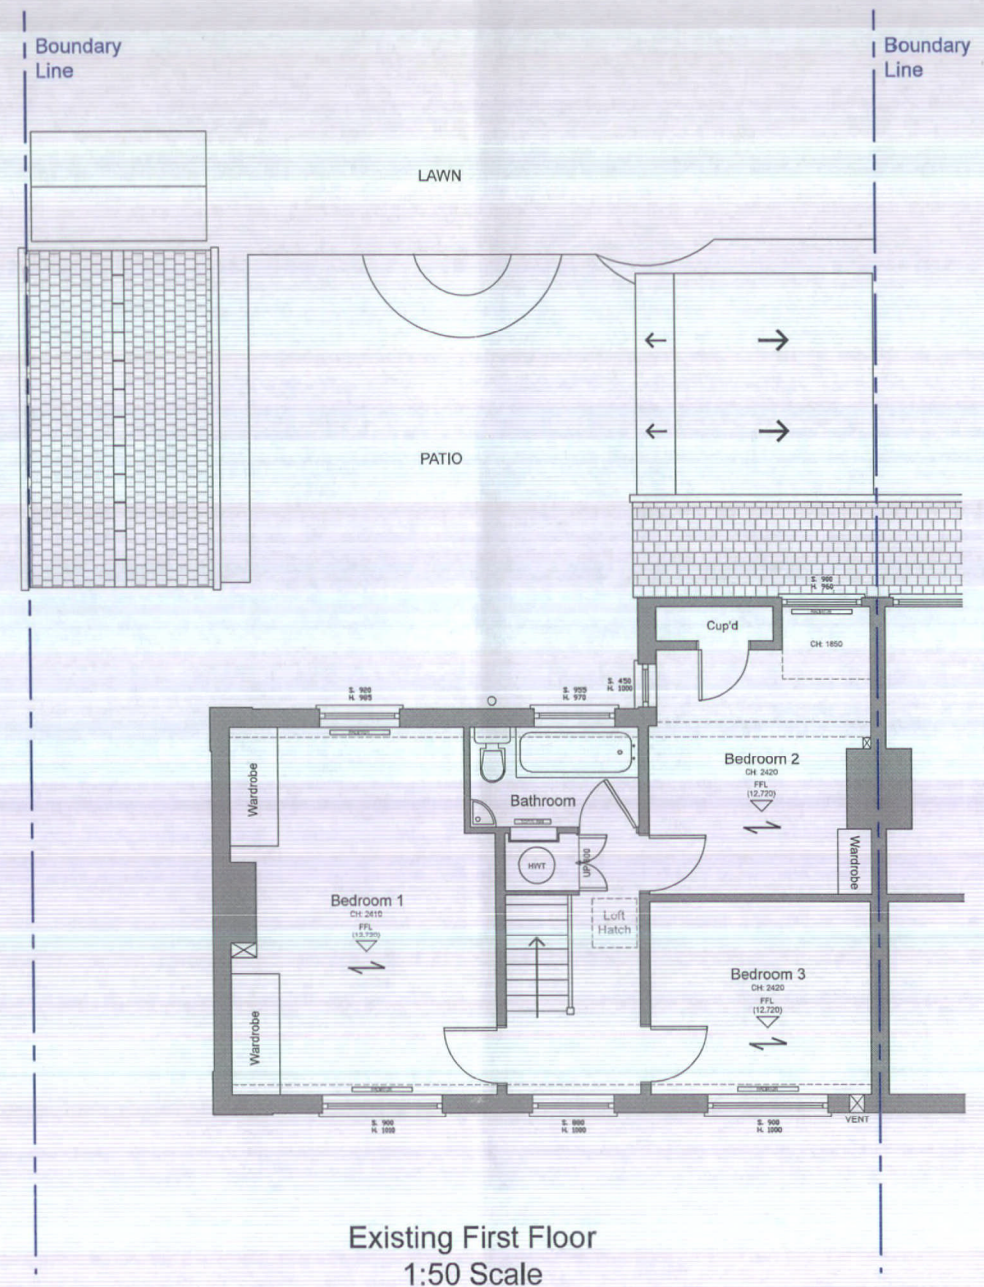

Existing First Floor
1:50 Scale

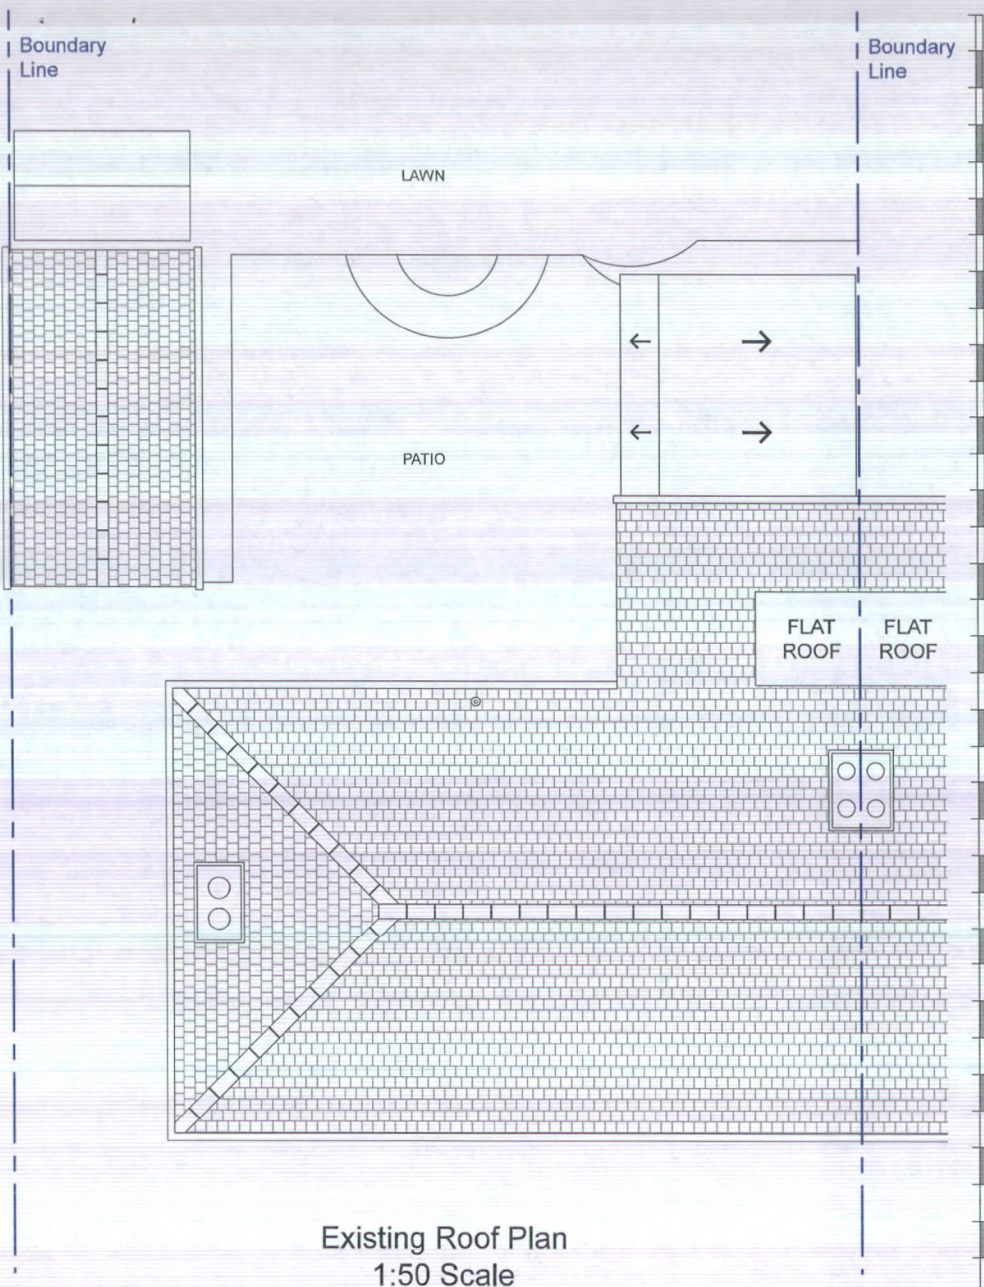

Existing Roof Plan
1:50 Scale

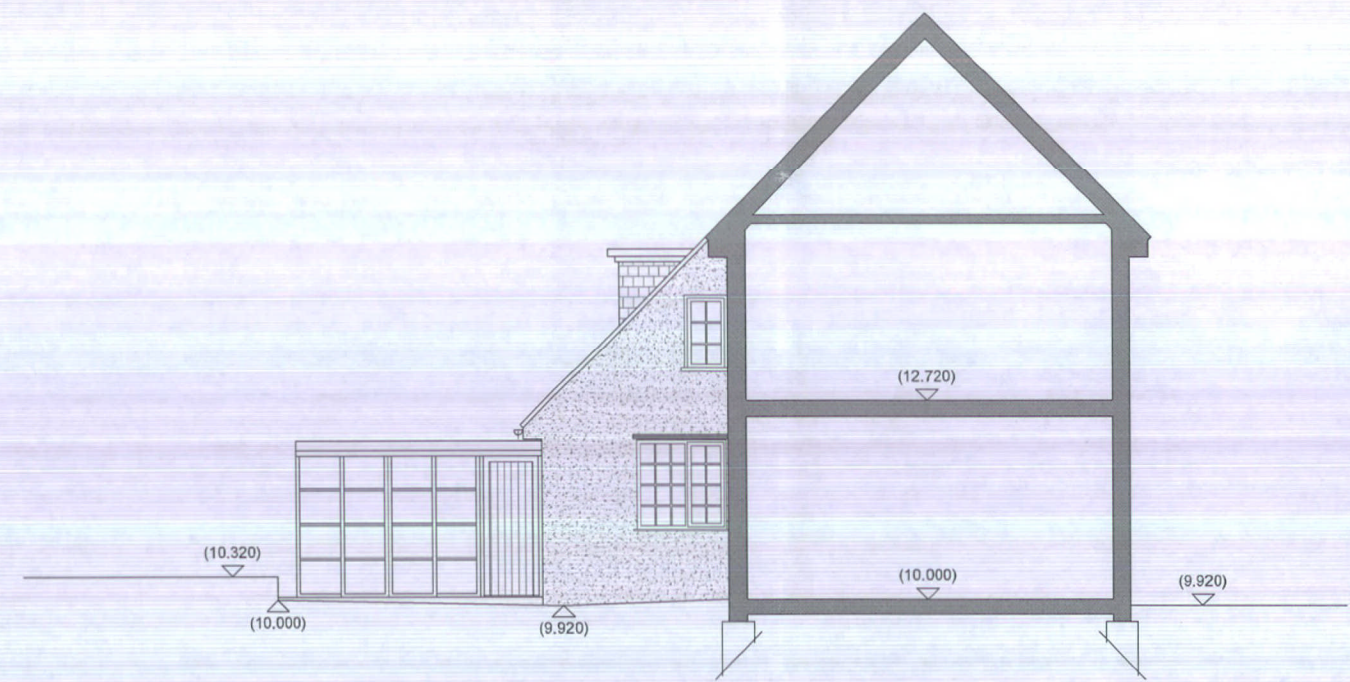

Existing Site Section
1:50 Scale

NOTES

It is the responsibility of the Contractor to check all setting out information (levels, dimensions, co-ordinates, etc) indicated on this drawing for the whole of the works prior to commencement of the works and record the results on a copy of this drawing. The Design Team shall be notified of any discrepancies and no work shall be commenced until further instructions are received in writing.

Site and survey details based on Ordnance Survey information provided by National Map Centre who do not guarantee that all past or current uses or features will be identified in their product. The product does not give details of the actual condition of the site and should not be used to indicate or exclude the suitability of the site for any particular purpose, or relied upon for determining the value or suitability of the site. This product should not be used as a substitute for physical investigation and inspection of the site to determine suitability and accuracy of information.

For construction purposes use given dimensions only.

When printing pdf files it is the responsibility of the user to ensure that the drawings print to scale of the relevant paper size and that the bar scales measure correctly.

The Sacred Space Company is the trading name of Dacegrade Ltd. All drawings & designs are the property of Dacegrade Ltd. Copyright © Dacegrade Ltd 2015.

1:2500	0	50m	100m	200m
1:1250	0	25m	50m	100m
1:500	0	5m	10m	20m
1:200	0	2m	4m	8m
1:100	0	1m	2m	4m
1:50	0	0.5m	1m	2m

SACRED SPACE
ARCHITECTURE INSPIRED BY YOU

The Sacred Space Company
102 Lemsford Lane
Welwyn Garden City
Herts
AL8 6YP
Tel: 01707 391415
Email: info@thesacredspacecompany.co.uk

Project: Proposed Single Storey Rear Extension
26 Bockswood Lane
Welwyn Garden City
Hertfordshire
AL8 7BG

Client: Mr D. Essex & Ms S. Hanna

Scale: 1:50 **Date:** 29.04.2015

Paper Size: A1 **Drawn By:** MB chkd: AB

Drawing Status: **PLANNING**

Drawing Detail: Existing Plans & Site Section

Drawing No: RE315 / 101

Revision: