
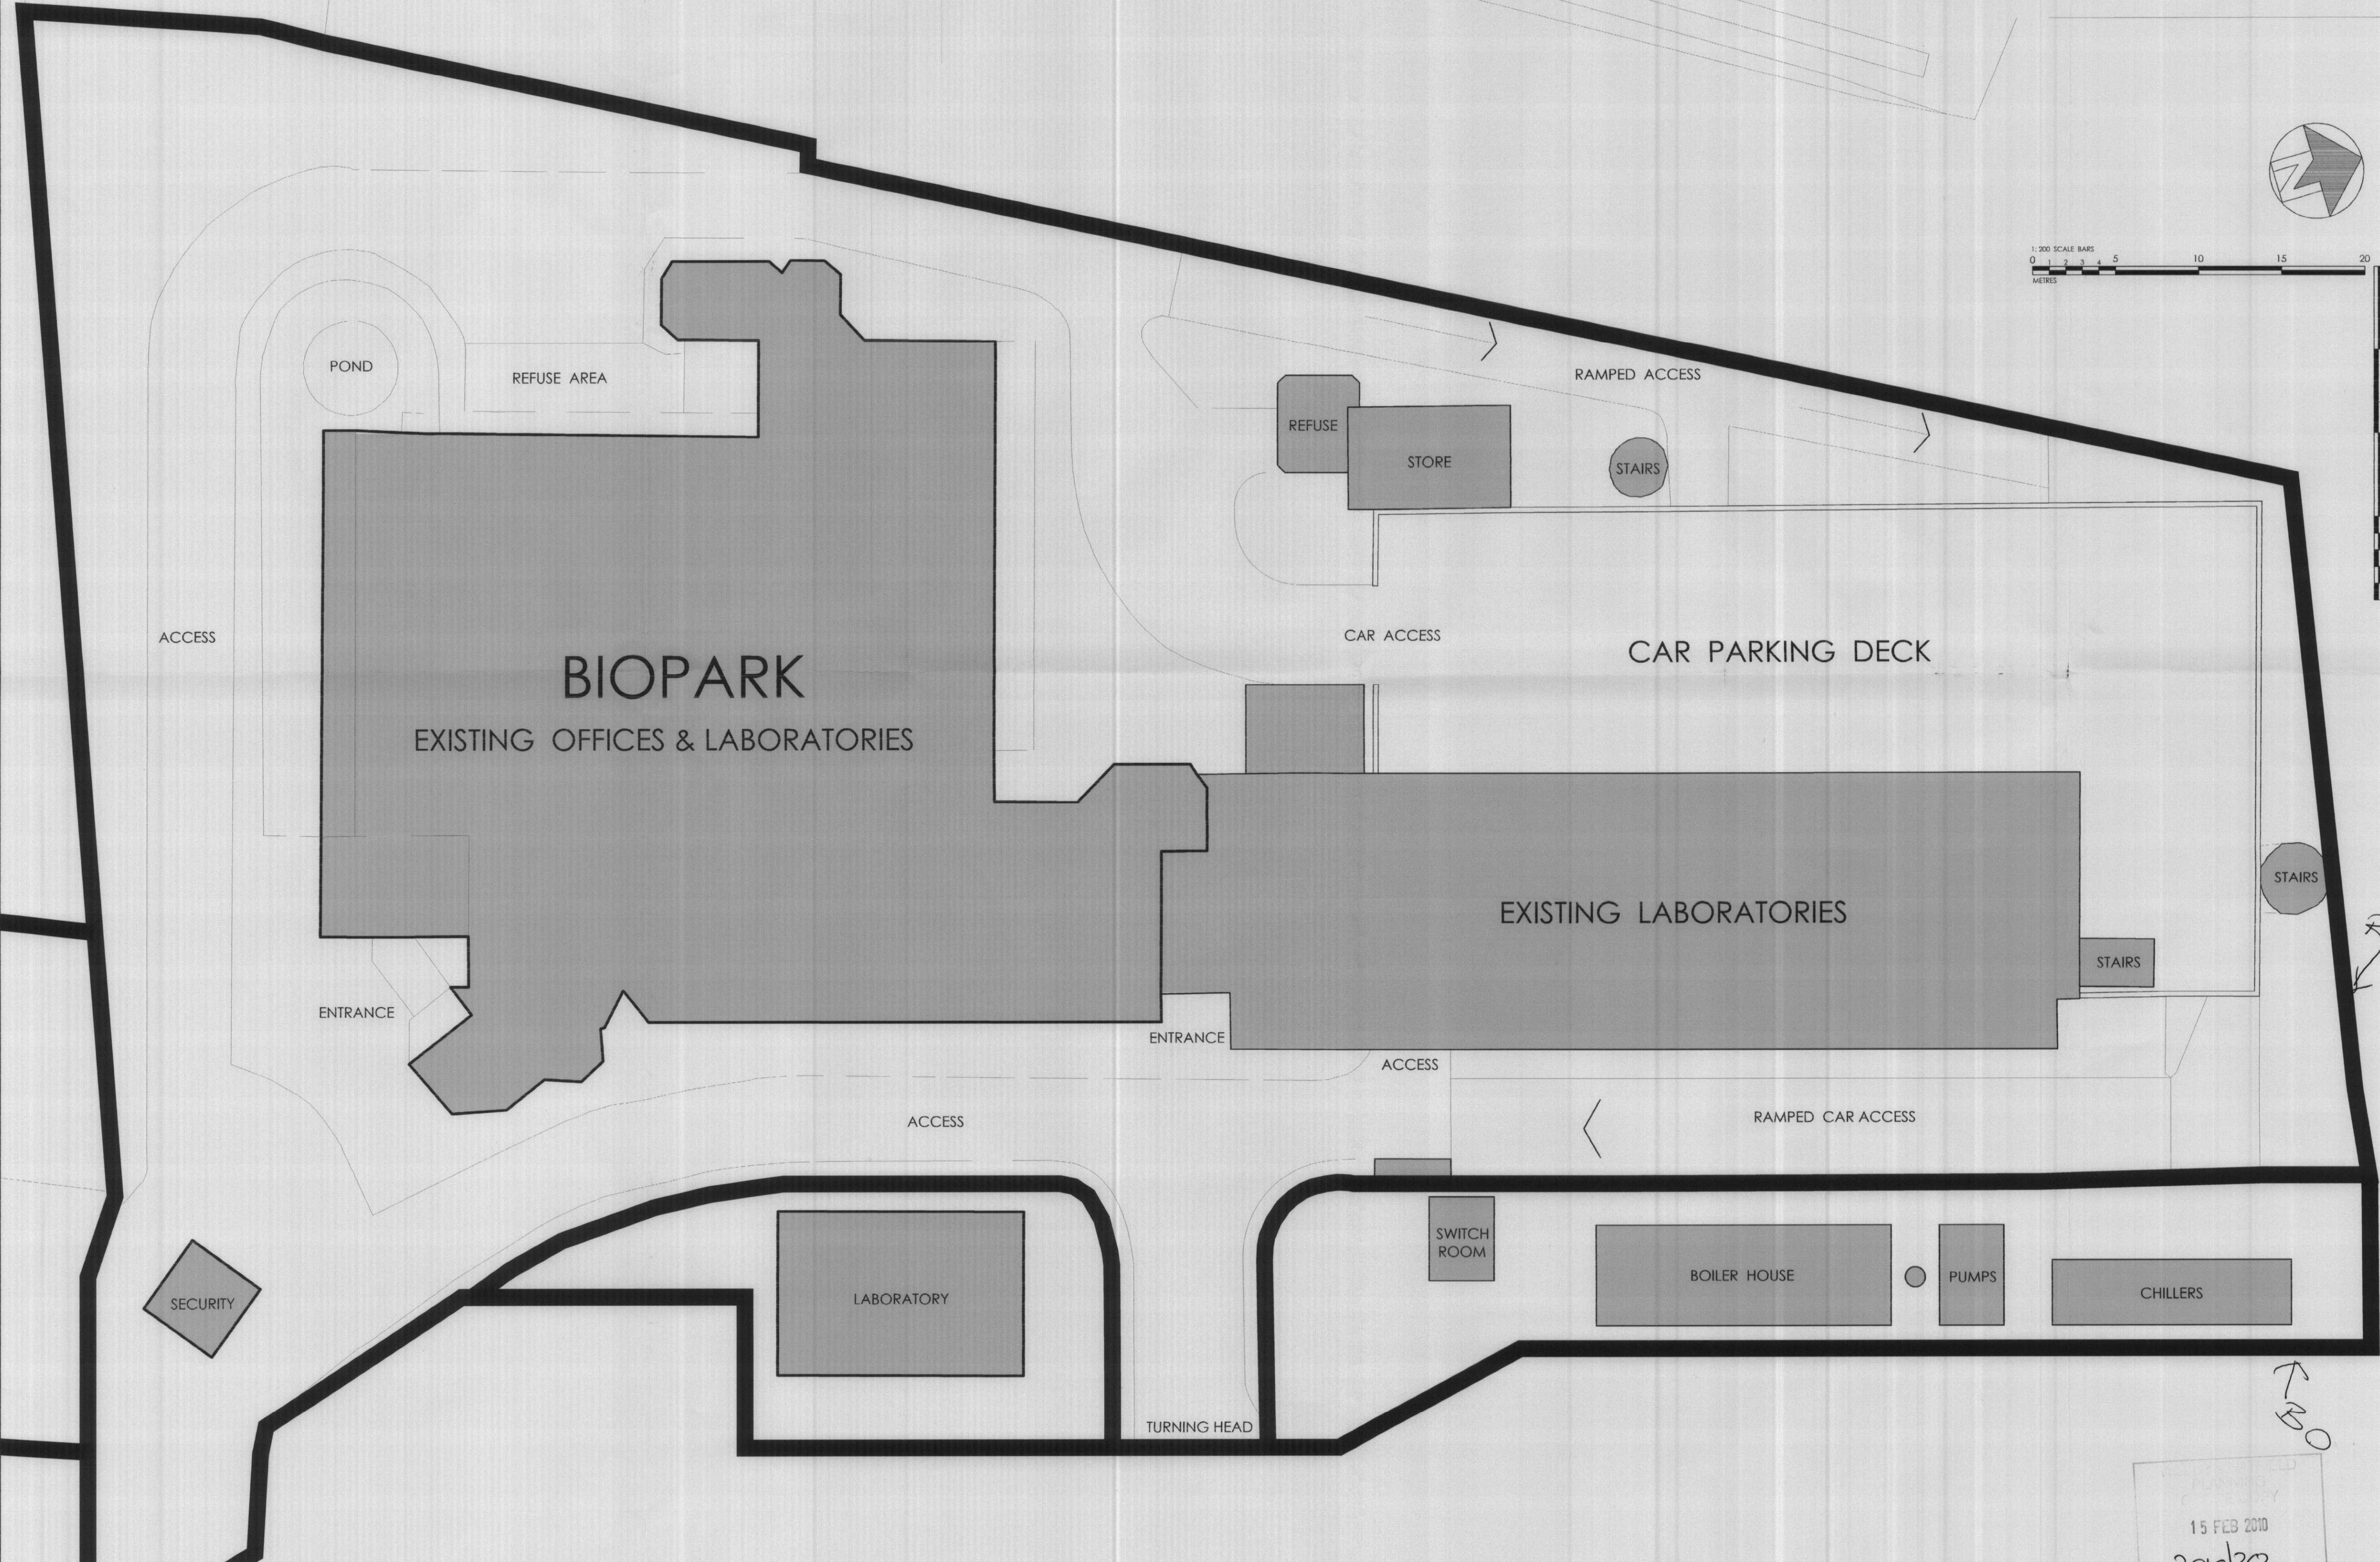
 


RAILWAY LINES

Notes
 © This drawing is copyright and must not be reproduced or copied to any third party without the written permission of Norder Design Associates Ltd.
 All dimensions must be checked on site. Only figured dimensions should be worked from. Discrepancies must be reported to Norder Design Associates before proceeding.
 Layout based on Ordnance Survey sheet and therefore subject to topographical site survey

PLANNING ISSUE

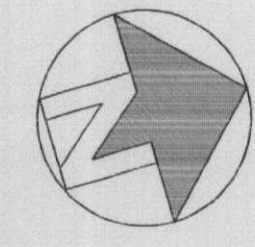

Merit Merrell Technology
 Unit 2, Silverton Court, Northumberland Business Park, Cramlington, NE23 7EY
 Telephone: +44 (0)163 280 0000 Fax: +44 (0)163 280 0000
 Email: info@merit.co.uk Web: www.merit.co.uk

THIS DOCUMENT IS SUPPLIED IN STRICT CONFIDENCE AND MUST NOT BE LENT, REPRODUCED OR DISCLOSED TO ANY THIRD PARTY WITHOUT THE PRIOR WRITTEN CONSENT OF MERIT MERRELL.

REV.	DATE	AMENDMENT	BY
CLIENT			
Merit Process Engineering Cramlington Northumberland			
PROJECT			
Laboratory Project Biopark Hertfordshire Welwyn Garden City			
DRAWING TITLE			
Site Plan As Existing			

NORDER
 Structural and Civil Engineering Consultants
 Beech Lawn, Green Lane, Belper, Derby DE56 1BY
 Tel: 01773 824414 Fax: 01773 823305
 e-mail: enquiries@norder.co.uk

SCALE	SHEET SIZE	
1:200	A1	
DATE	DRAWN	CHECKED
22.12.09	TM	LO
JOB No.	DRAWING No.	REV
6269	100	

BIOPARK, WELWYN GARDEN CITY, HERTFORDSHIRE

15 FEB 2010
 201/263