
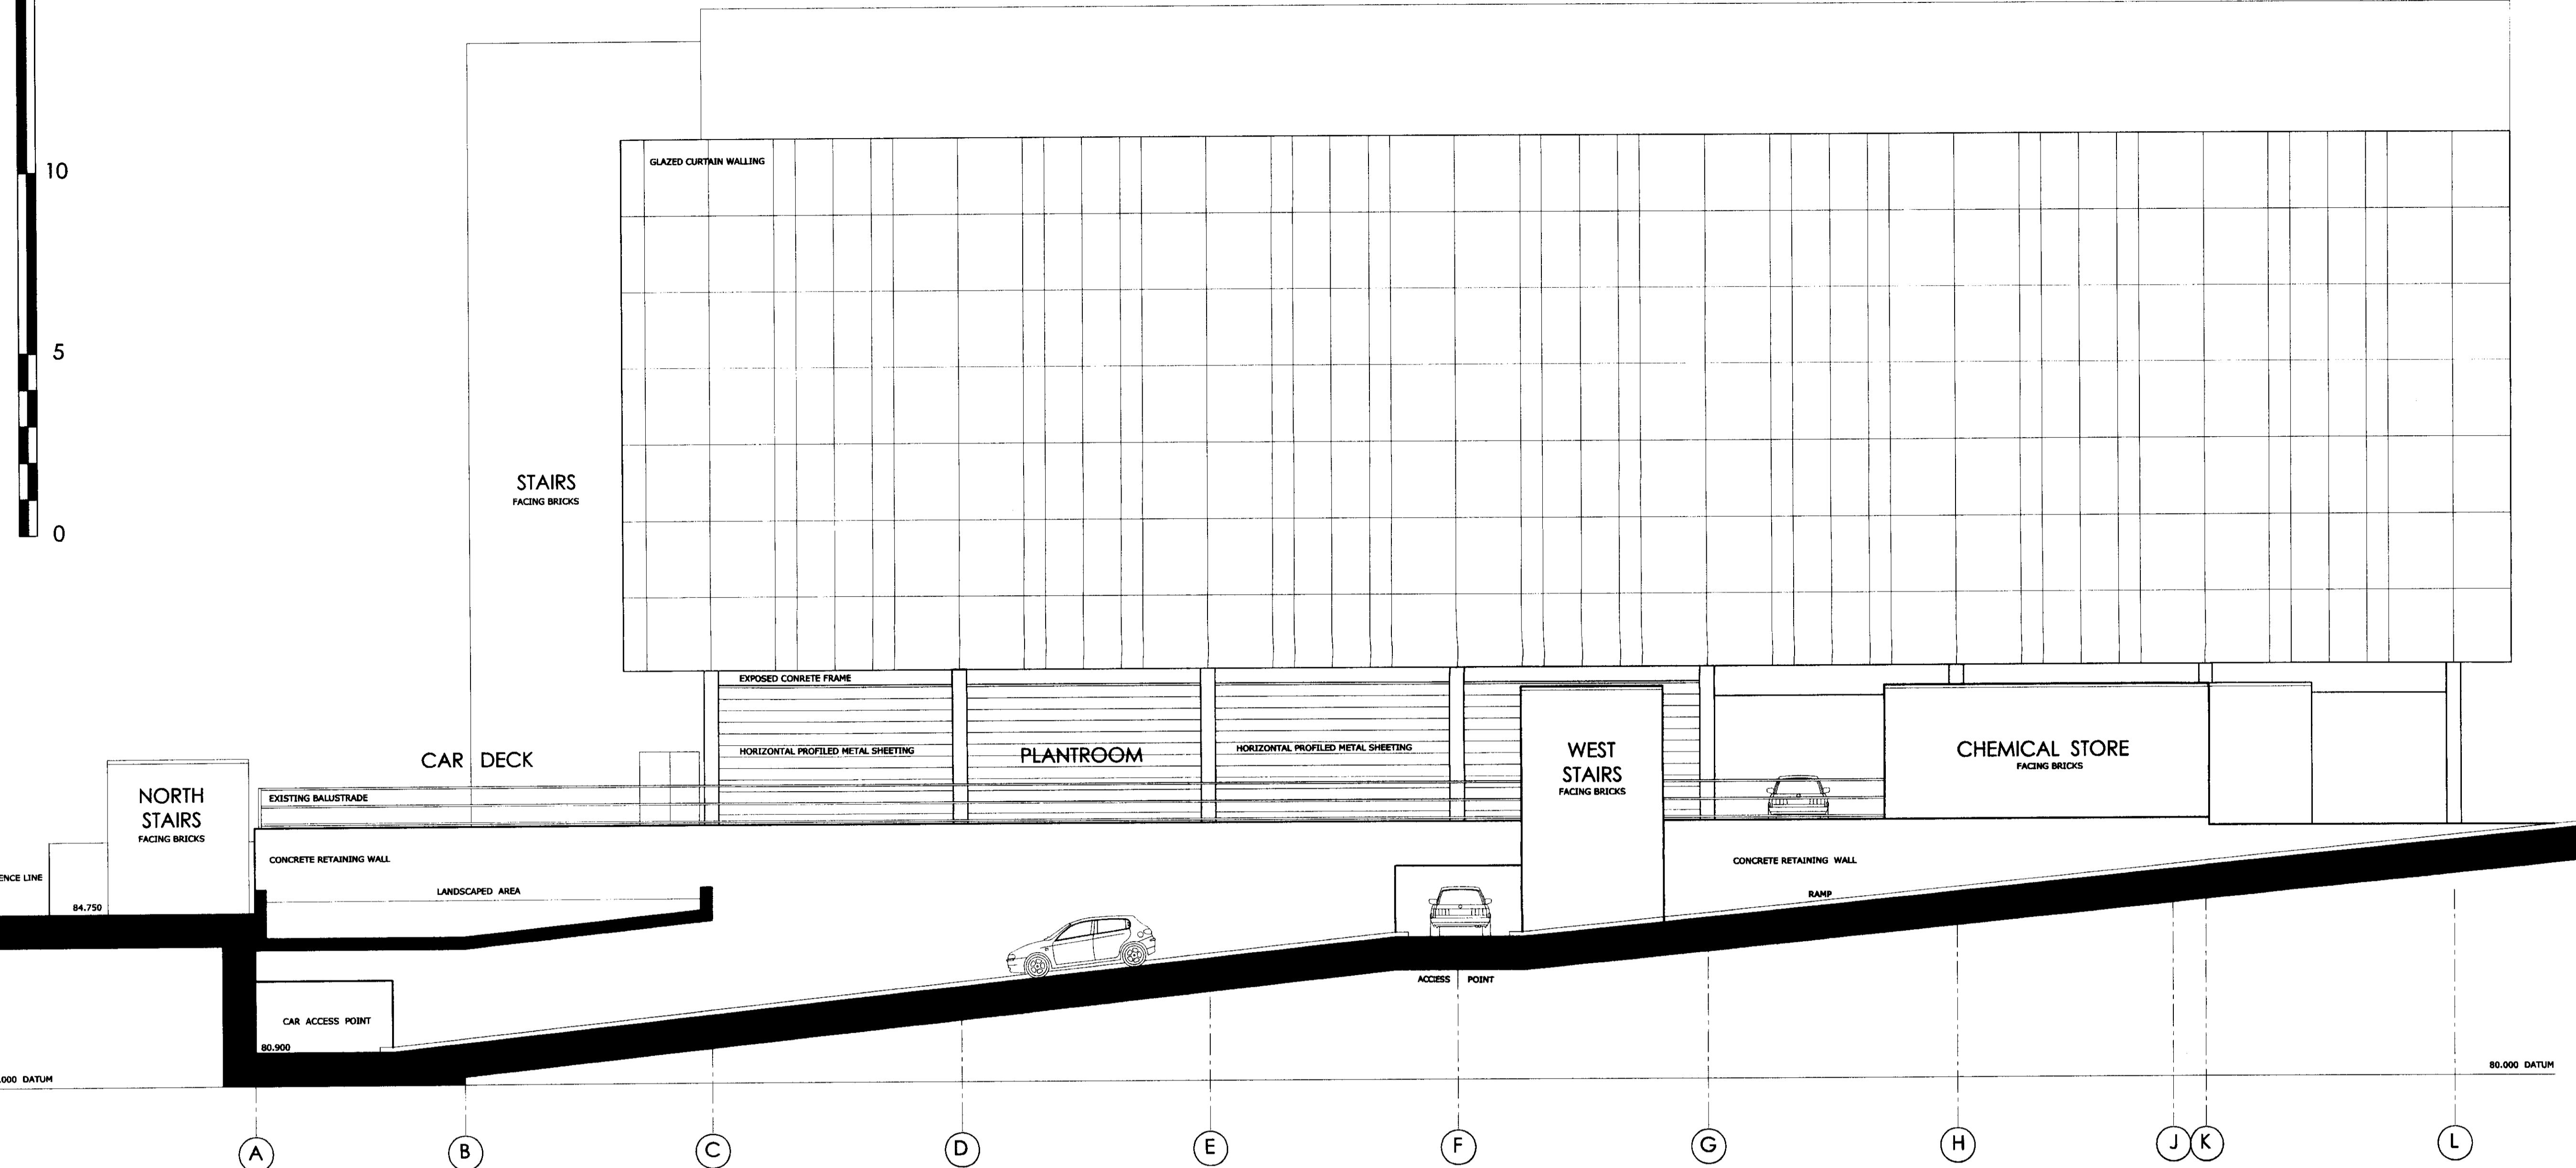


1:100 SCALE BARS

0 1 2 3 4 5 10 15 20

METRES

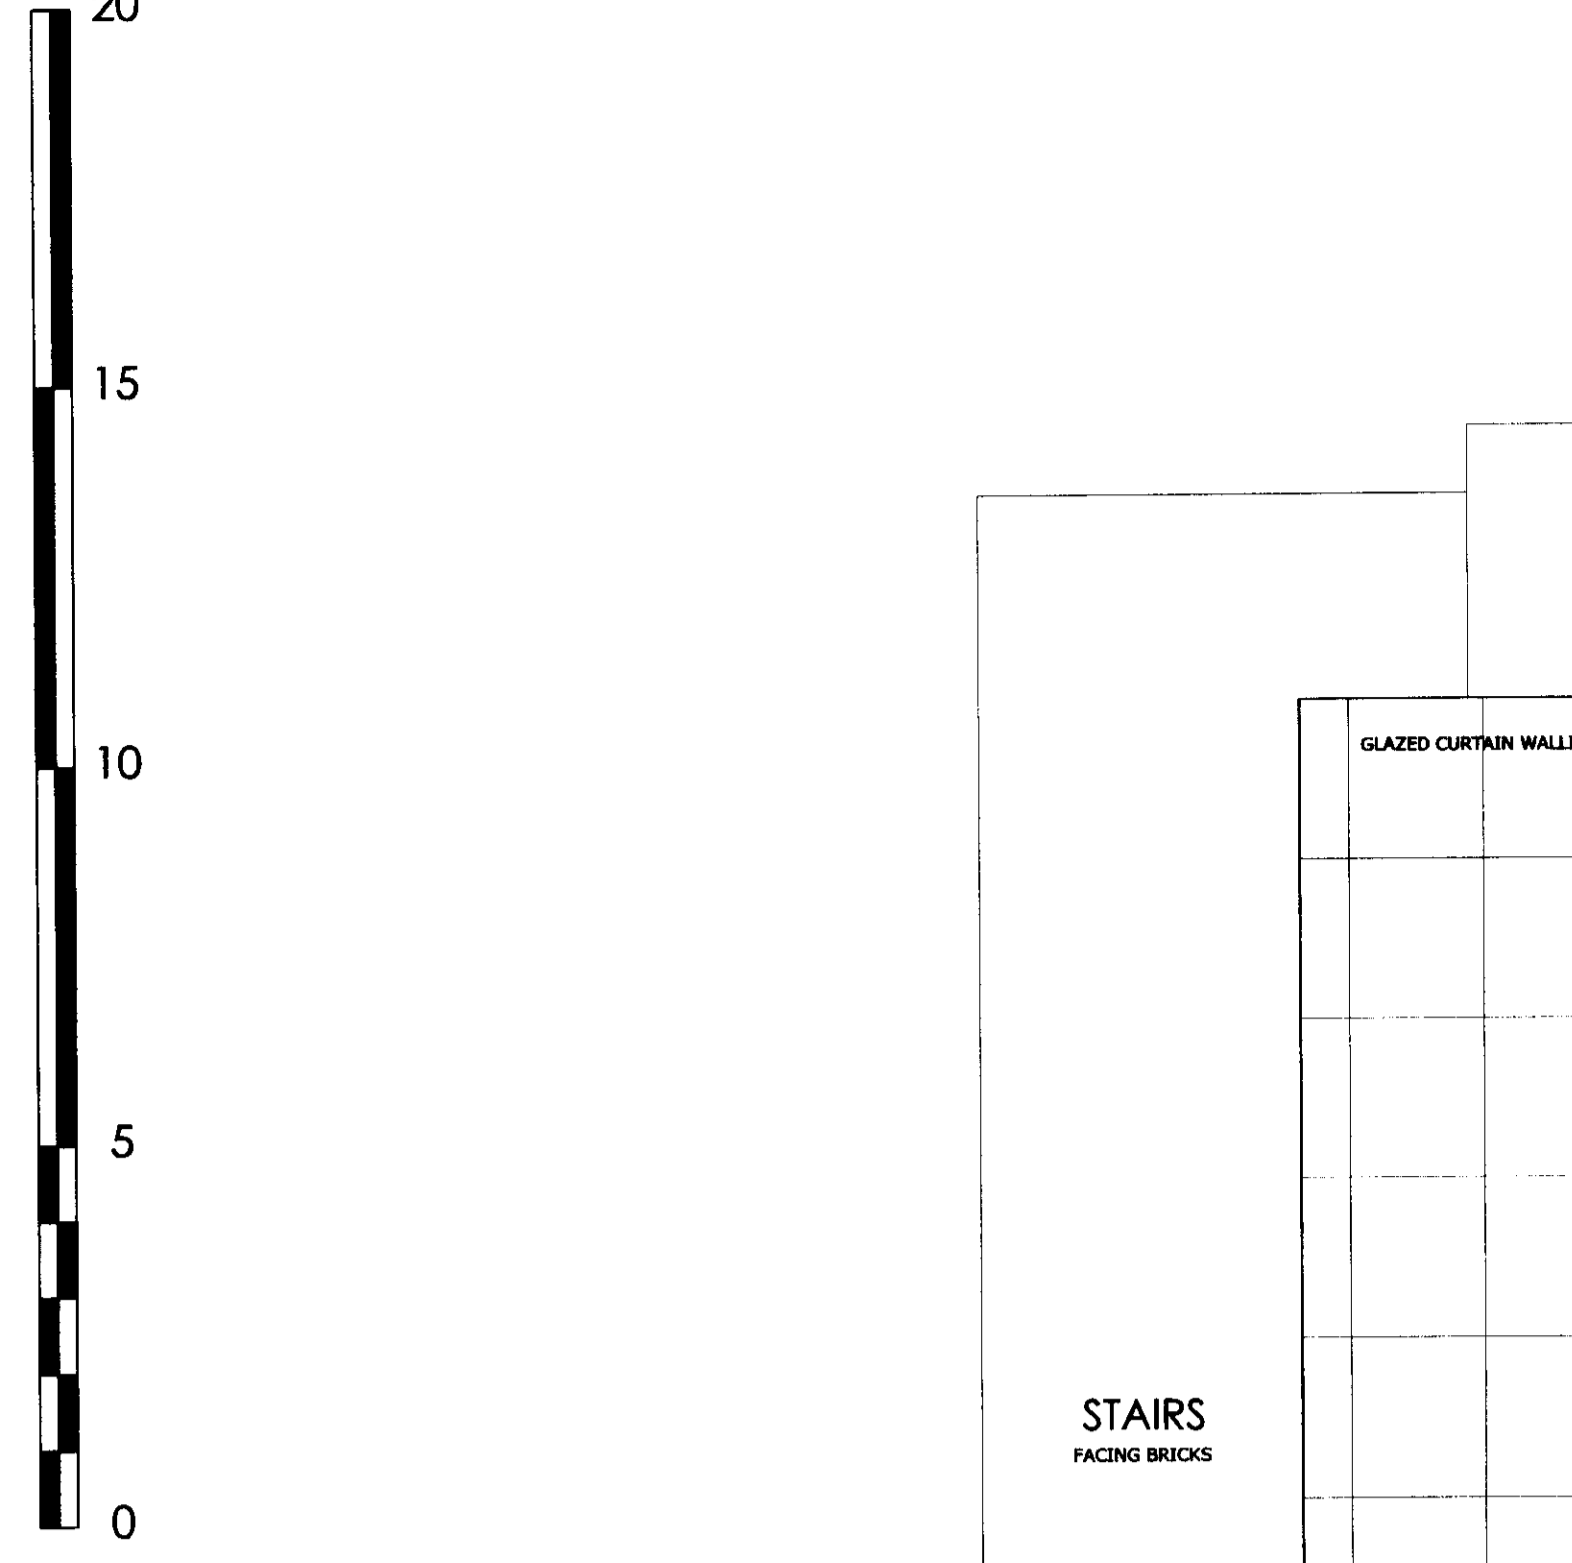


WEST ELEVATION

BIOPARK, WELWYN GARDEN CITY, HERTFORDSHIRE

Notes
© This drawing is copyright and must not be reproduced or copied to any third party without the written permission of Norder Design Associates Ltd.
All dimensions must be checked on site.
Only figured dimensions should be worked from. Discrepancies must be reported to Norder Design Associates before proceeding.

Layout based on archived information and therefore subject to topographical site survey

PLANNING ISSUE

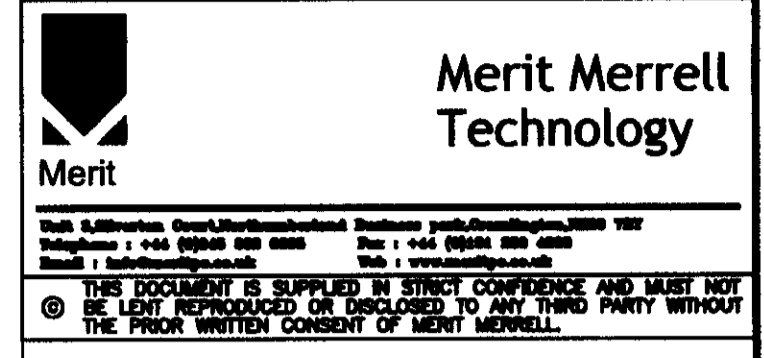

REV. DATE AMENDMENT BY
CLIENT
Merit Process Engineering
Cramlington
Northumberland

PROJECT
Laboratory Project
Biopark Hertfordshire
Welwyn Garden City

DRAWING TITLE
West Elevation
As Existing



SCALE	SHEET SIZE	
1:100	A1	
DATE	DRAWN	CHECKED
22.12.09	TM	LD
JOB No.	DRAWING No.	REV
6269	105	

2010/263