





FRONT ELEVATION

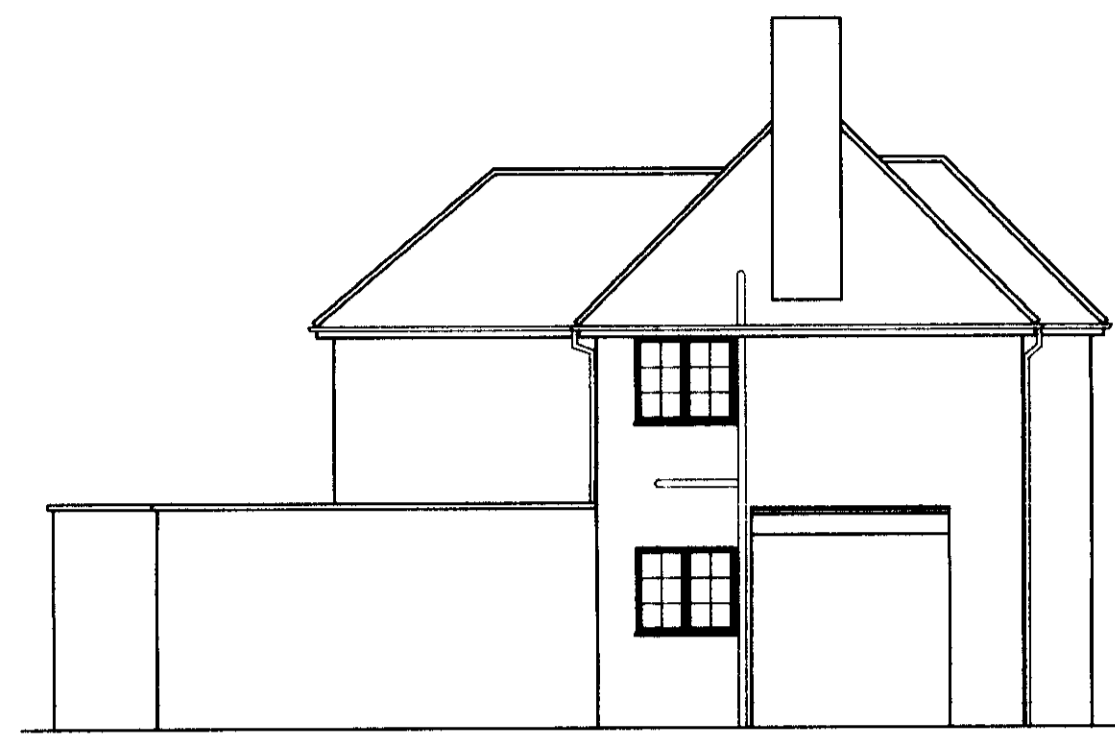


SIDE ELEVATION




REAR ELEVATION

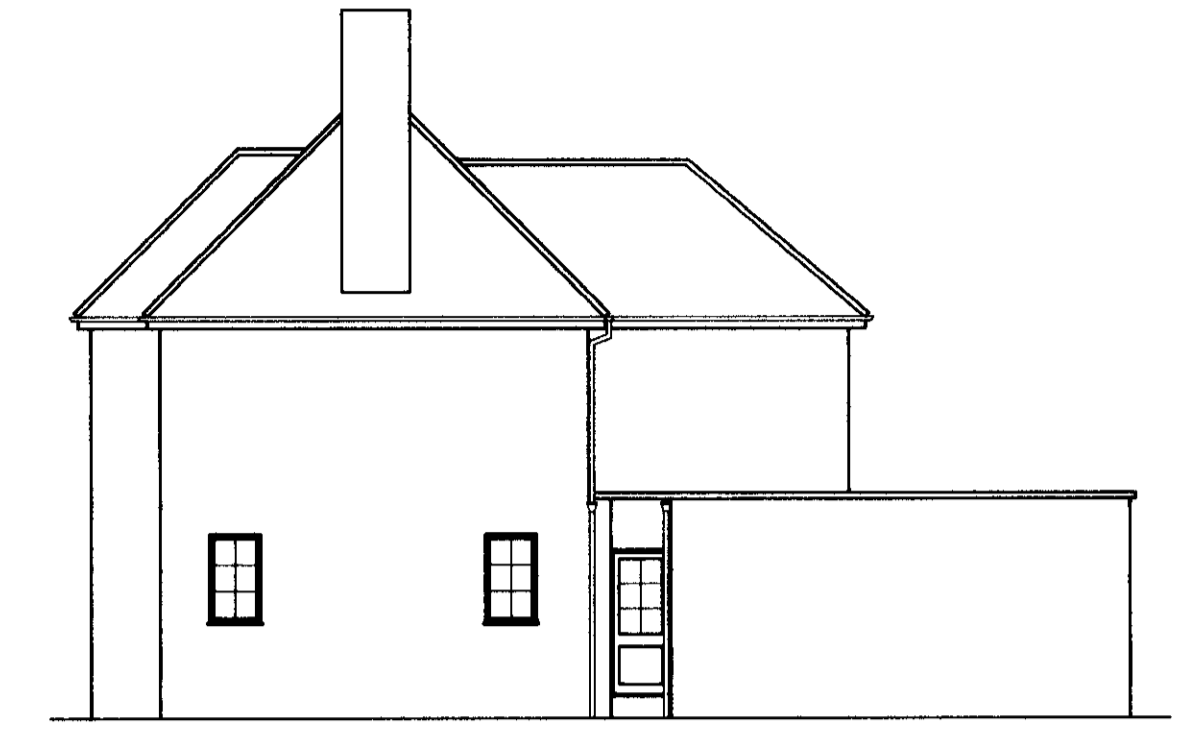


SIDE ELEVATION

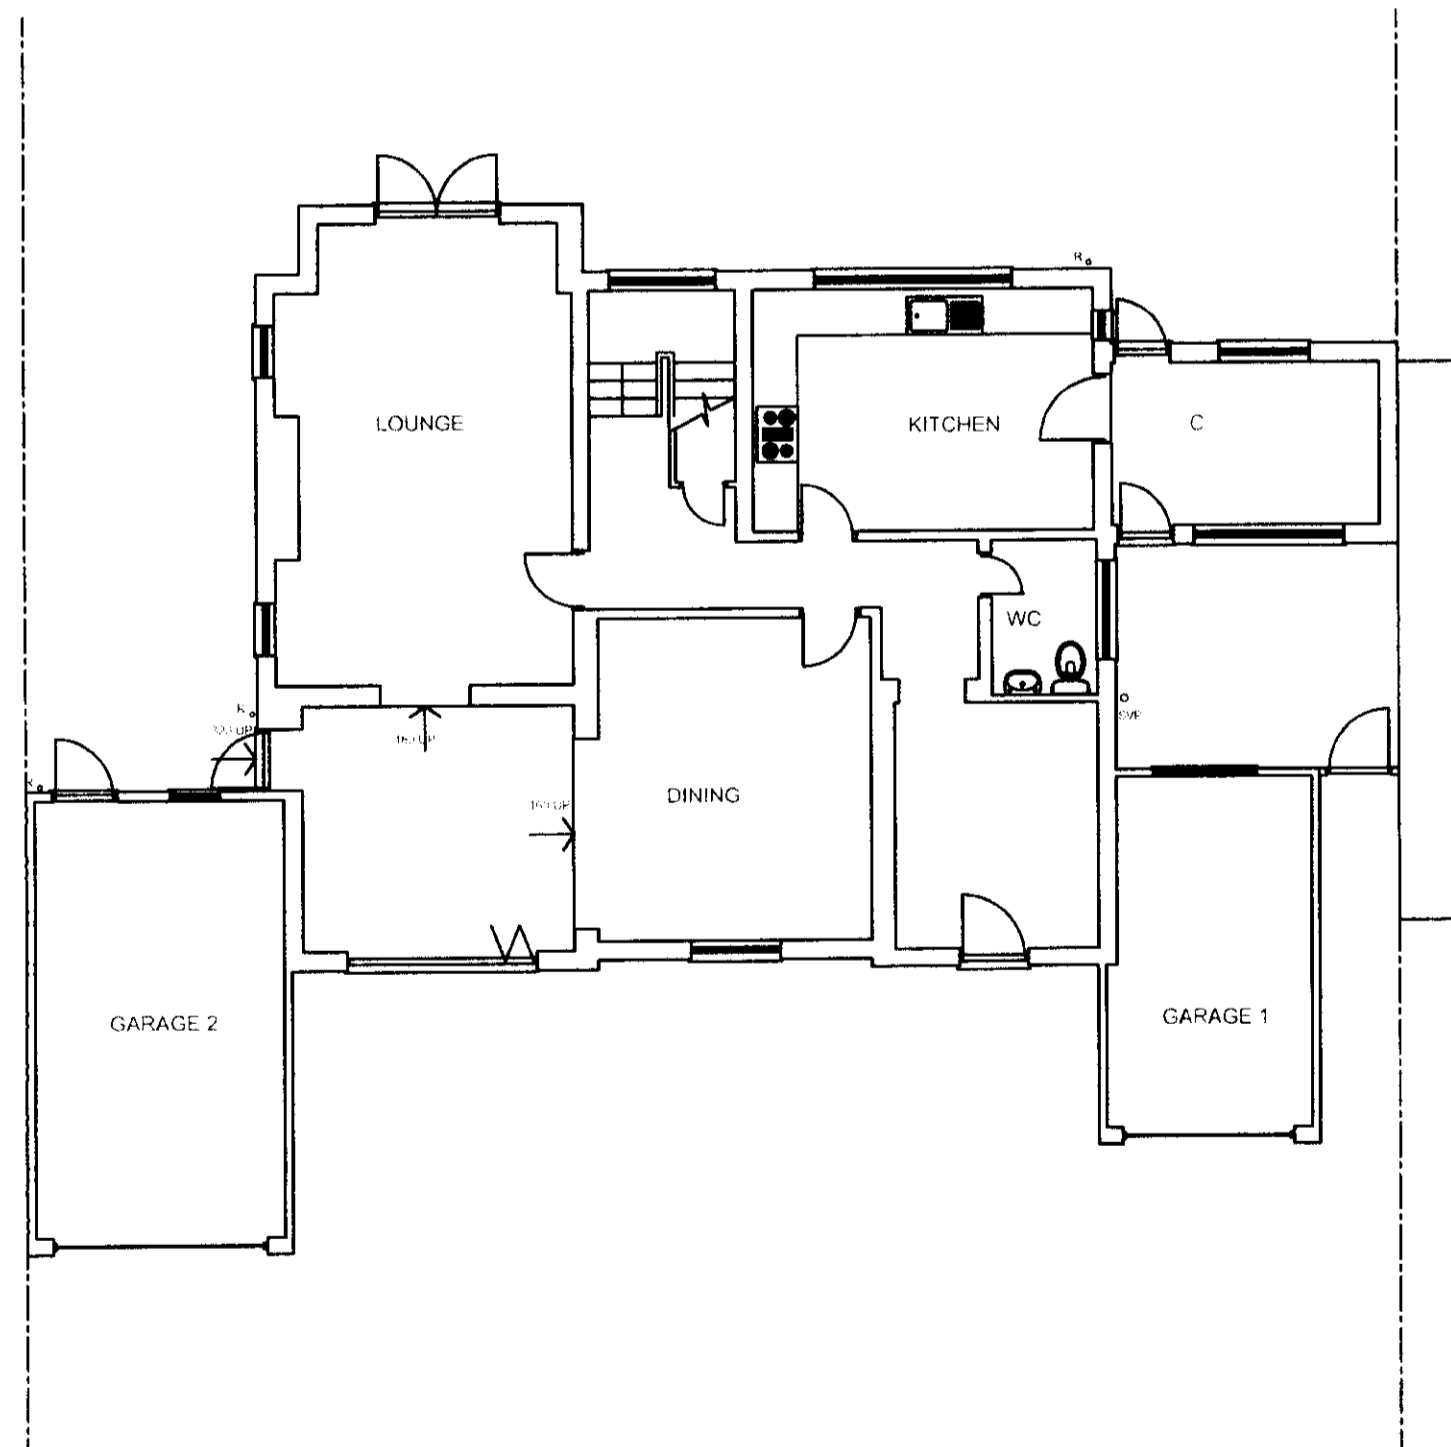

GROUND FLOOR PLAN

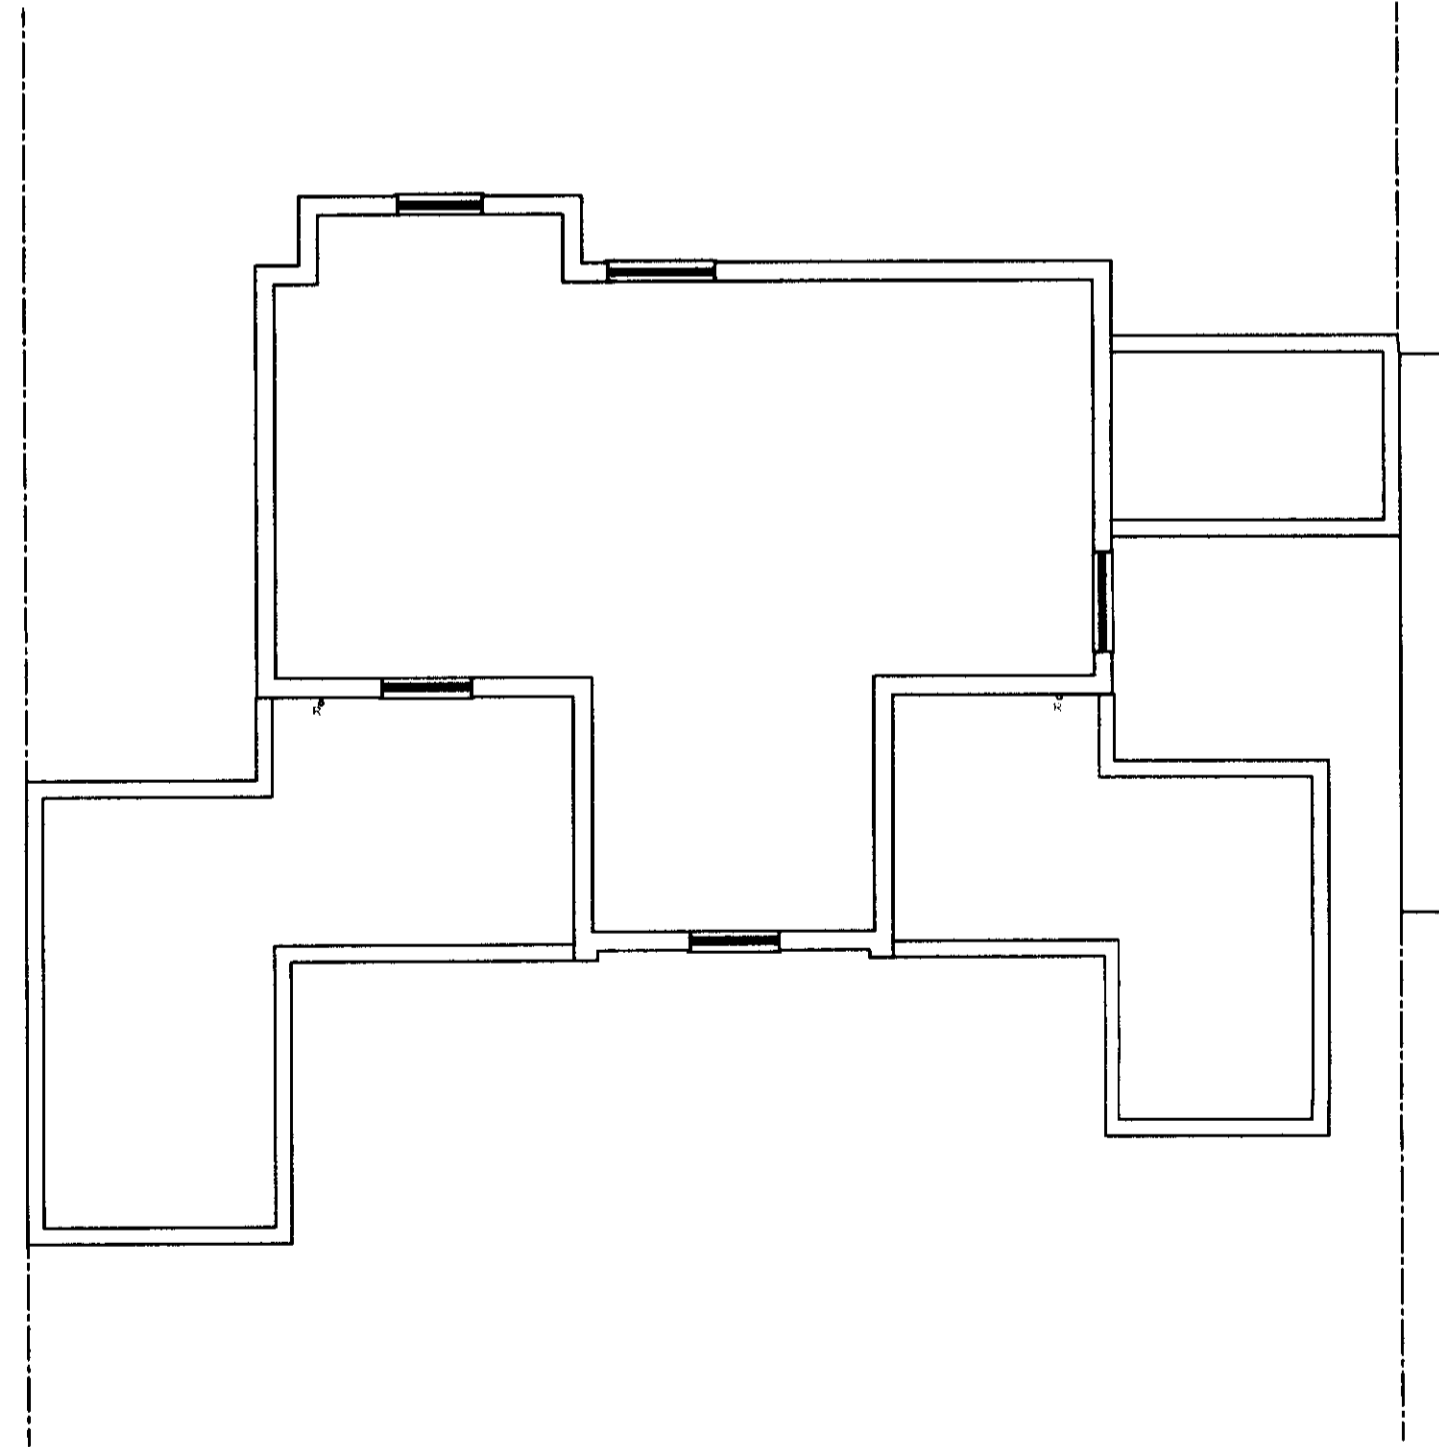

FIRST FLOOR PLAN

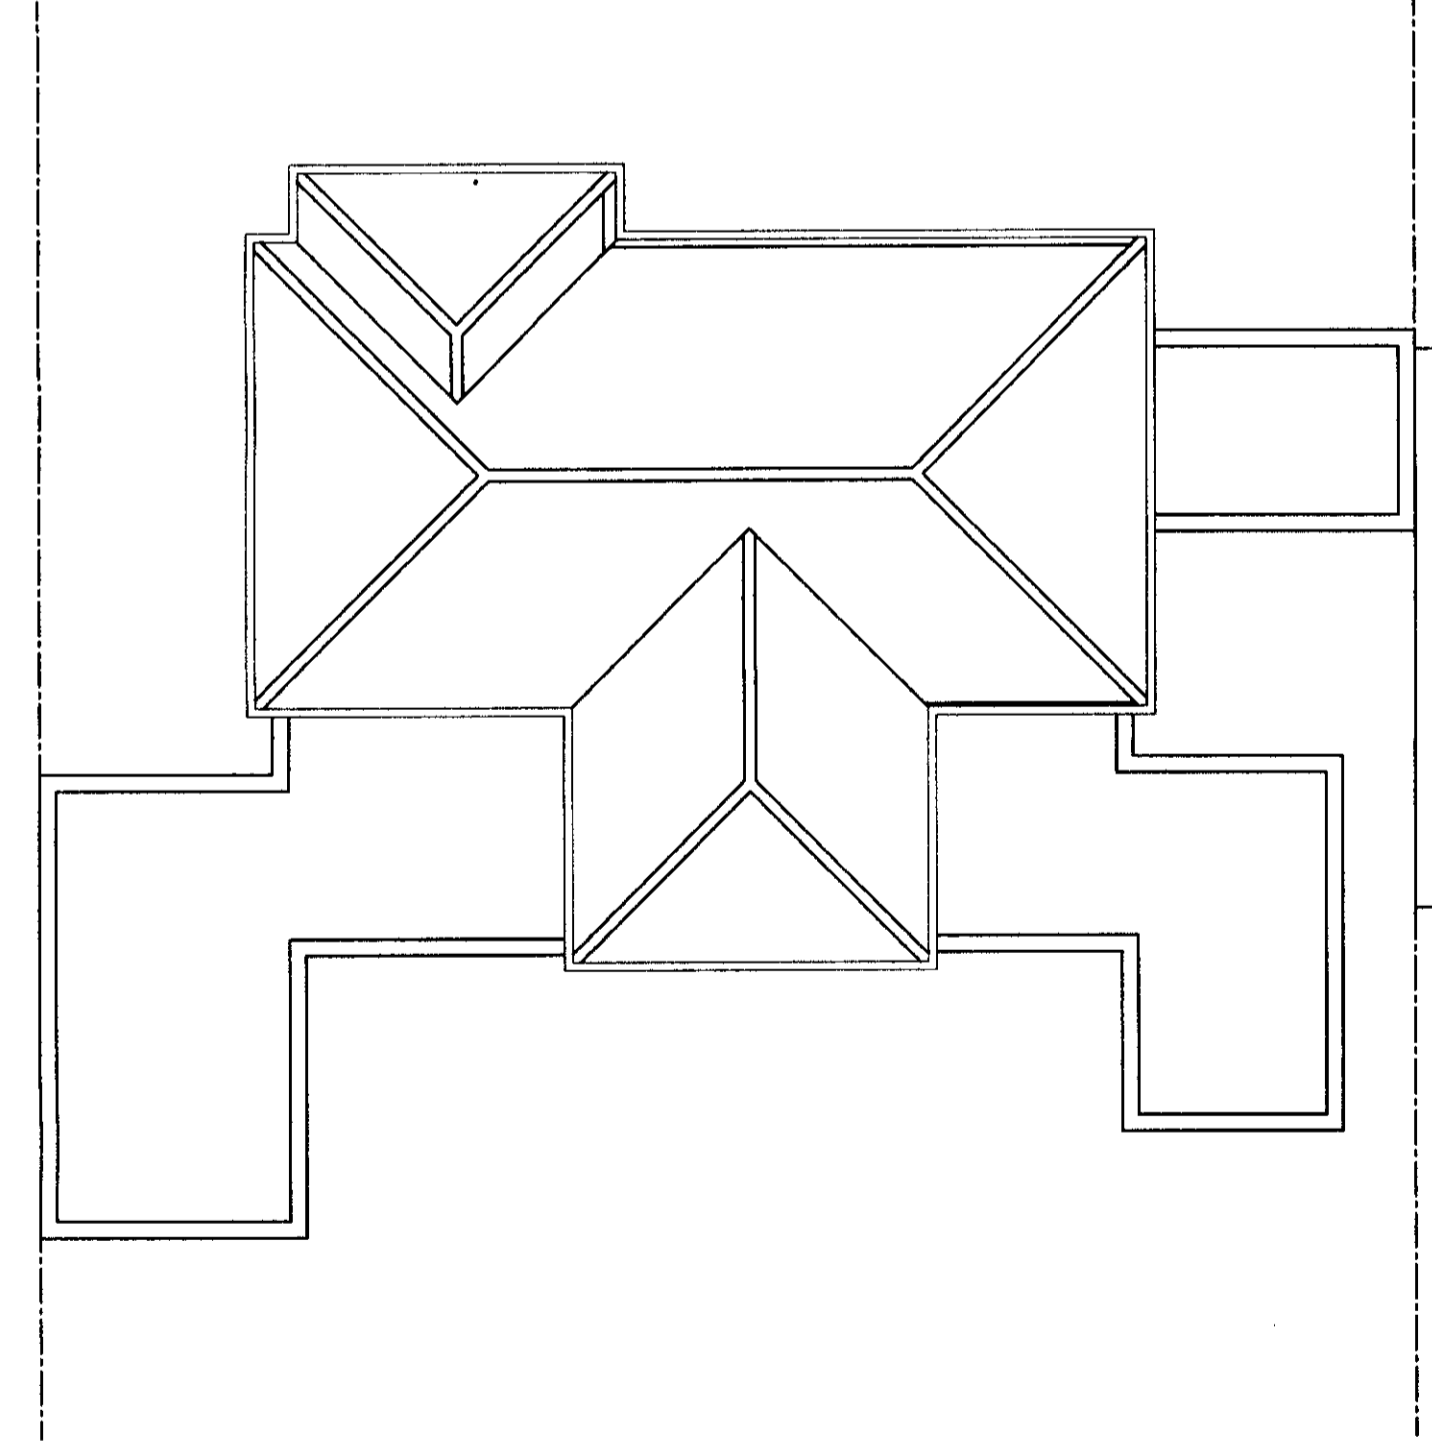


ROOF PLAN

10/03/09
200/325

THIS DRAWING PRINTED ON A2 SIZE PAPER

REV	DATE	DESCRIPTION	DESD

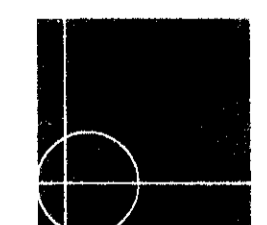

ASE Partnership
60 Bridge Road East
Welwyn Garden City
Herts AL7 1JU
Tel 01707-363871
Fax 01707-363880
e-mail info@ase-a.co.uk

Project:
32 Sherrardspark Rd, WGC

Drawing Title:			
PLANS AND ELEVATIONS AS EXISTING			
Drawn By:	ALI	Scale:	1:100
Day Makers:	EXISTING	Check:	FEB. 2009
Drawing No.:	2452-E-01	Revision:	