



DO NOT SCALE THIS DRAWING. USE FIGURED DIMENSIONS ONLY.
CONTRACTORS ARE RESPONSIBLE FOR TAKING AND CHECKING
SITE DIMENSIONS.
DESIGN COPYRIGHT IS VESTED IN THE ARCHITECT FROM WHOM
CONSENT MUST BE OBTAINED FOR COPYING OR REPRODUCING
THIS DRAWING.

NOTE:
PLANS REPRODUCED FROM SURVEY CARRIED OUT BY
GEOFF SHARP LAND SURVEYS.
AS NOT ACCEPT NO RESPONSIBILITY FOR THEIR ACCURACY.


EXTERNAL FINISHES	
BRICKWORK	Houses Light buff facing brick Painted engineering blue facing brick
	HNSU Light buff facing brick
	Fills Light buff facing brick
ROOF TILES	Houses Slate grey freetlocking tiles
	HNSU Slate grey freetlocking tiles
	Fills Slate grey freetlocking tiles
WINDOWS	HNSU Powder coated aluminium frames
	Fills & Houses Painted timber frames
RENDER	Sell coloured fine coat render colour to be confirmed
FASCIA/BARGE/SOFT	White UPVC
RAINFALLER GOODS	Black UPVC
BALCONIES	Unpainted galvanised steel frame with glass infill panels

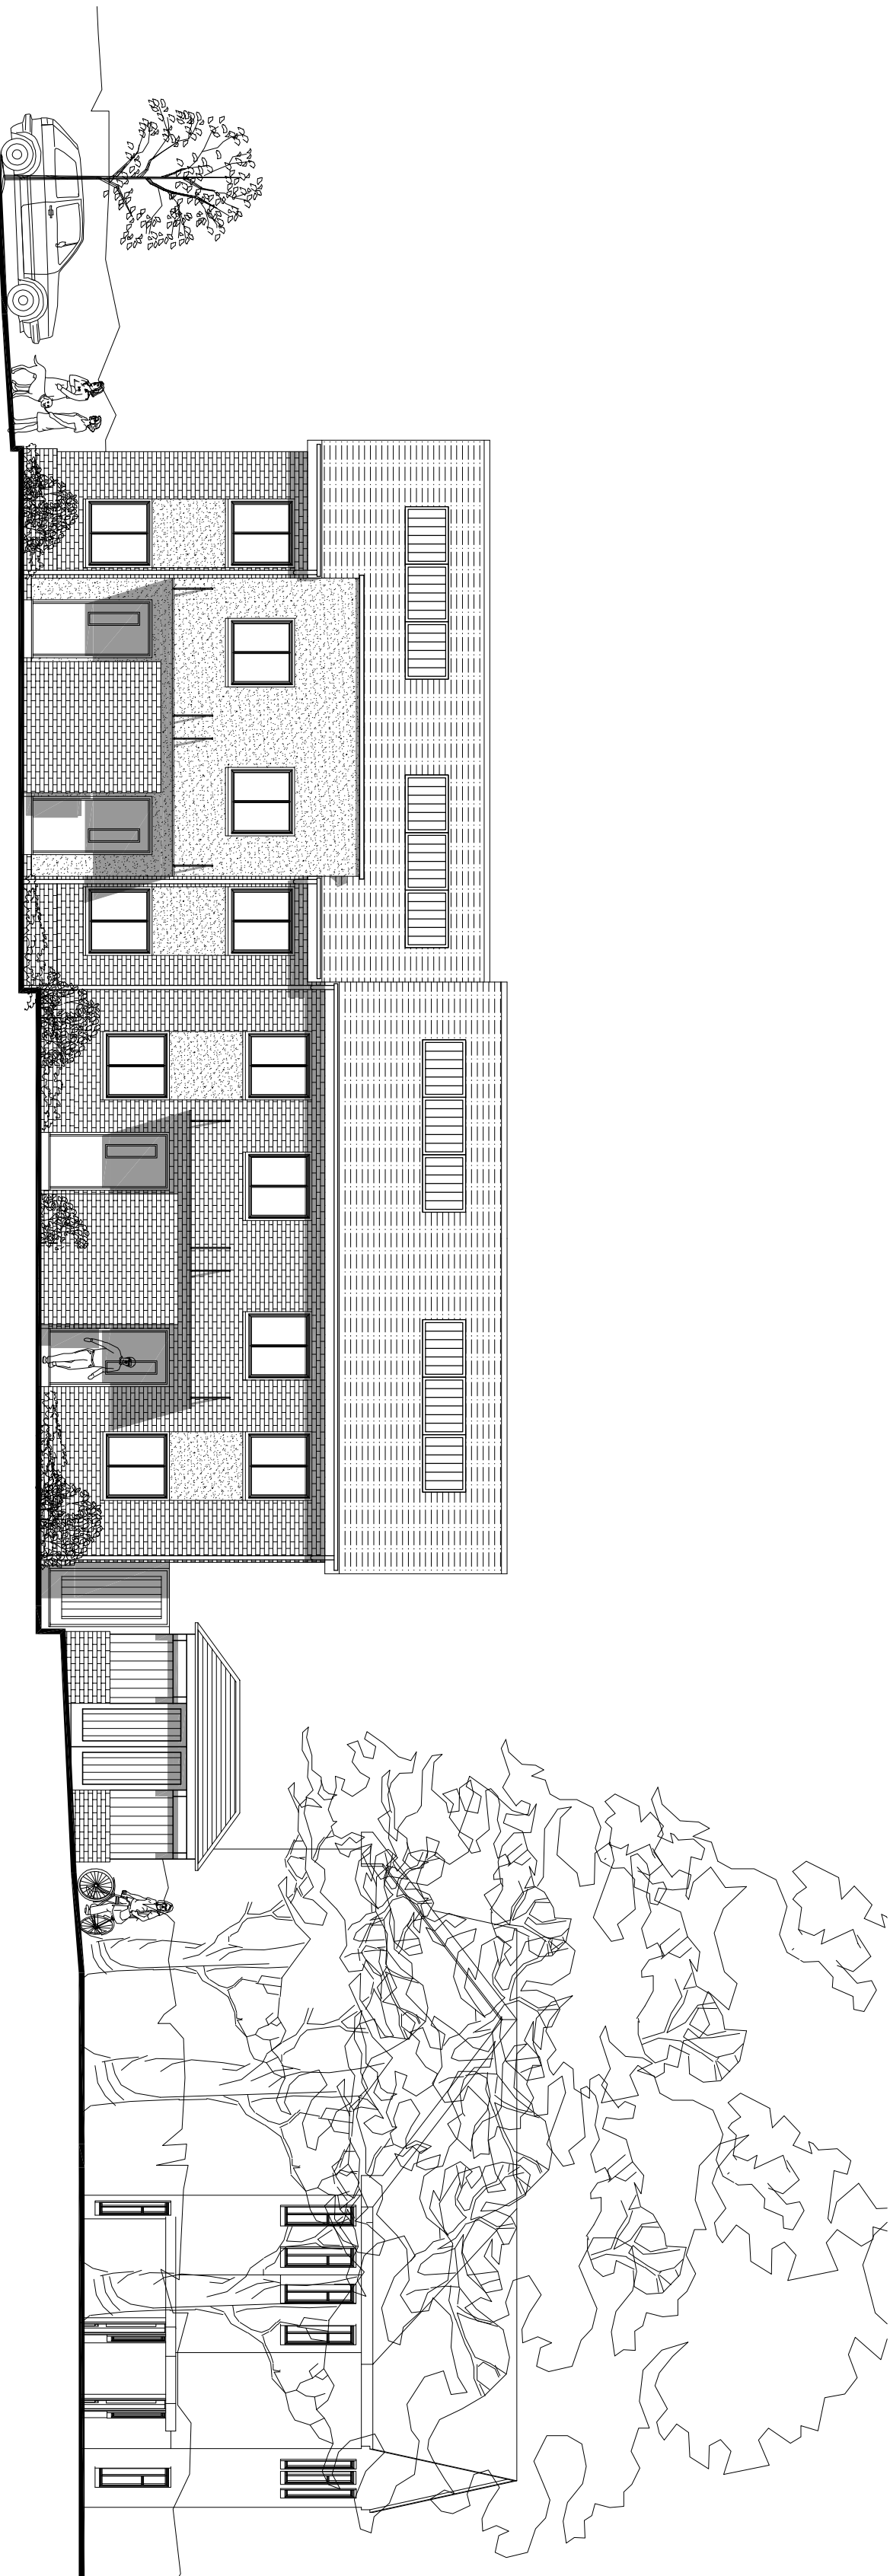


Front Elevation

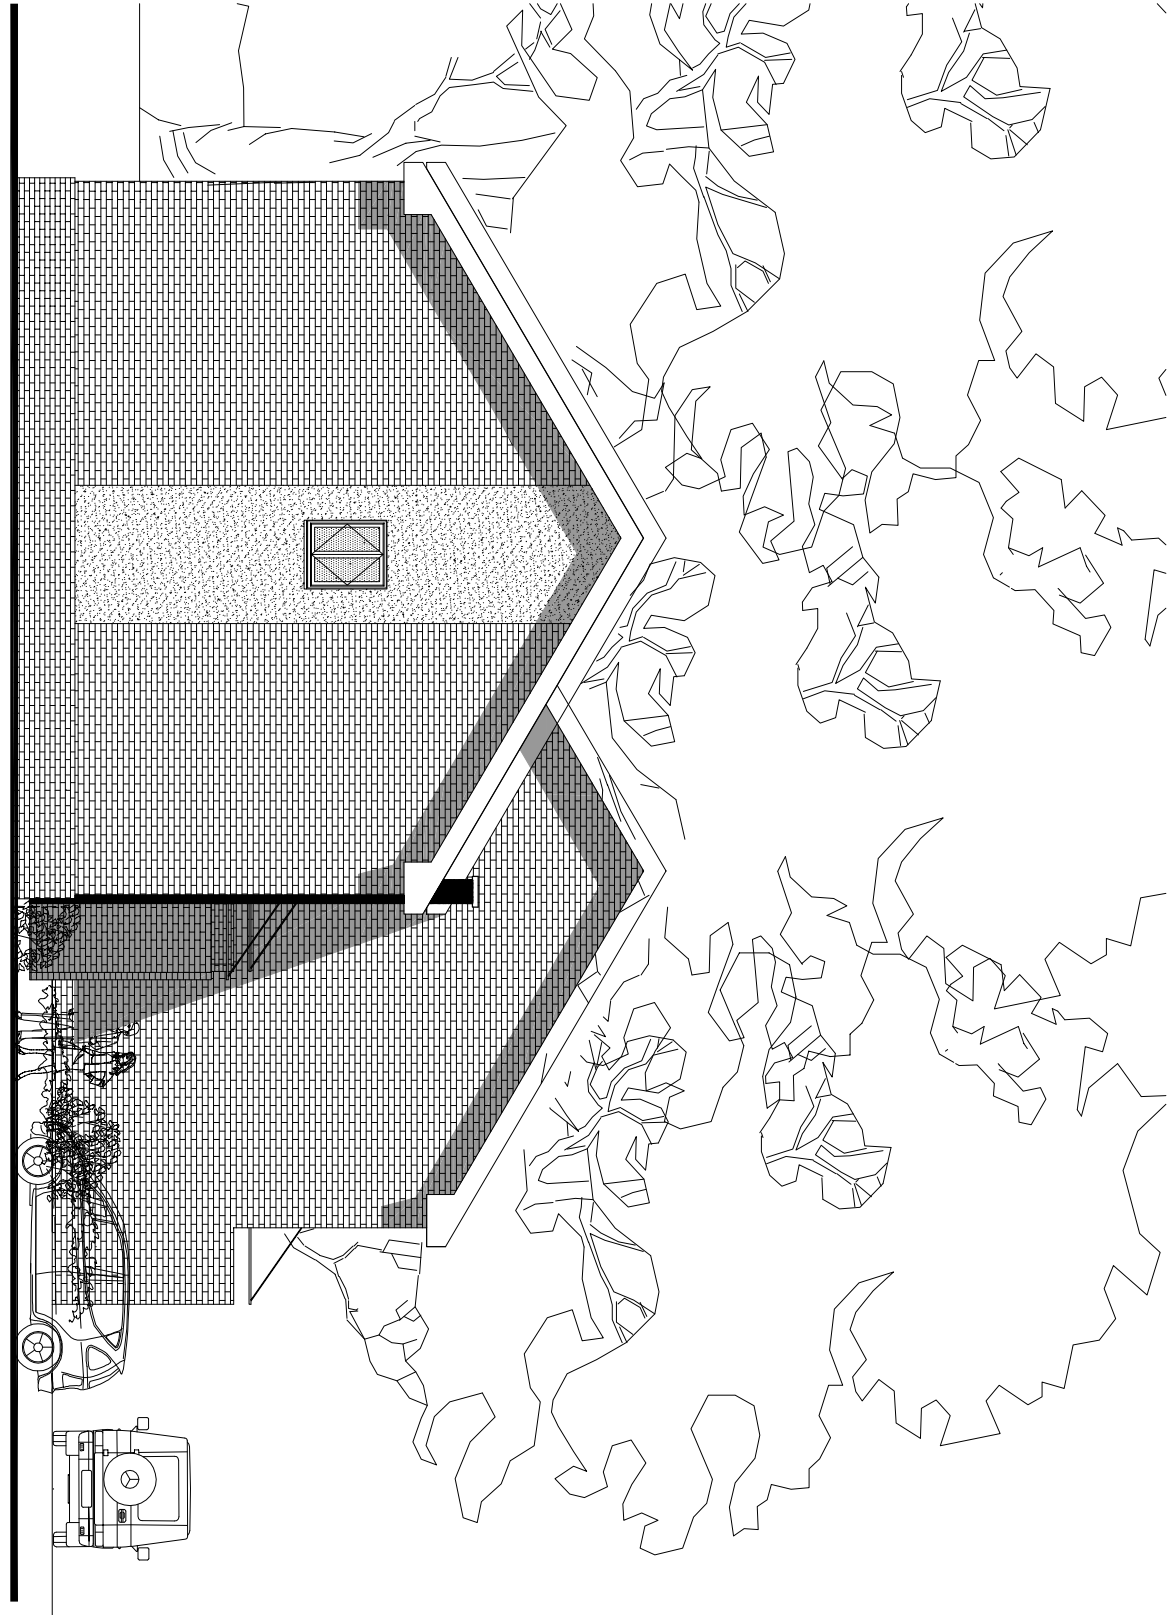


Side Elevation

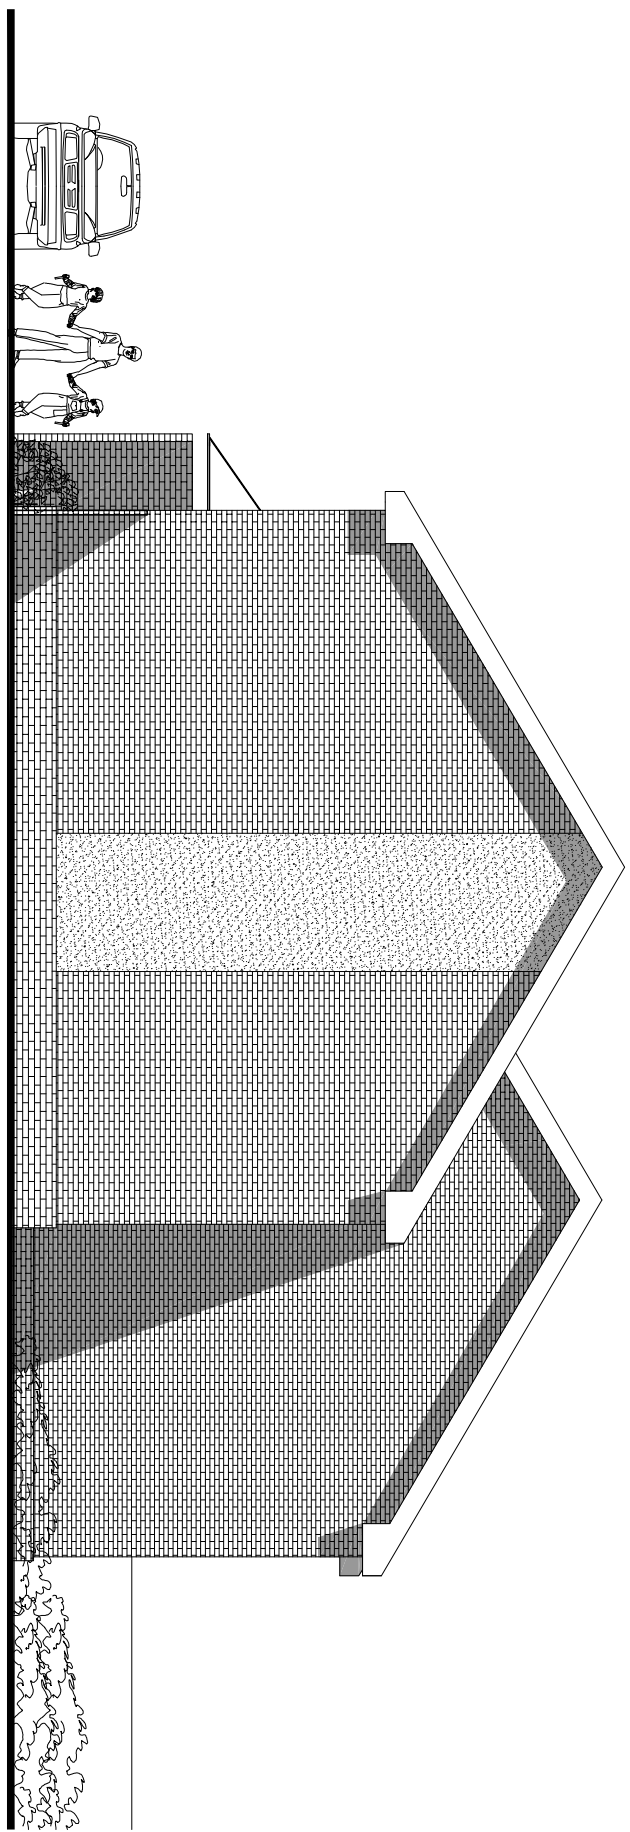

Hazel Grove Side Elevation

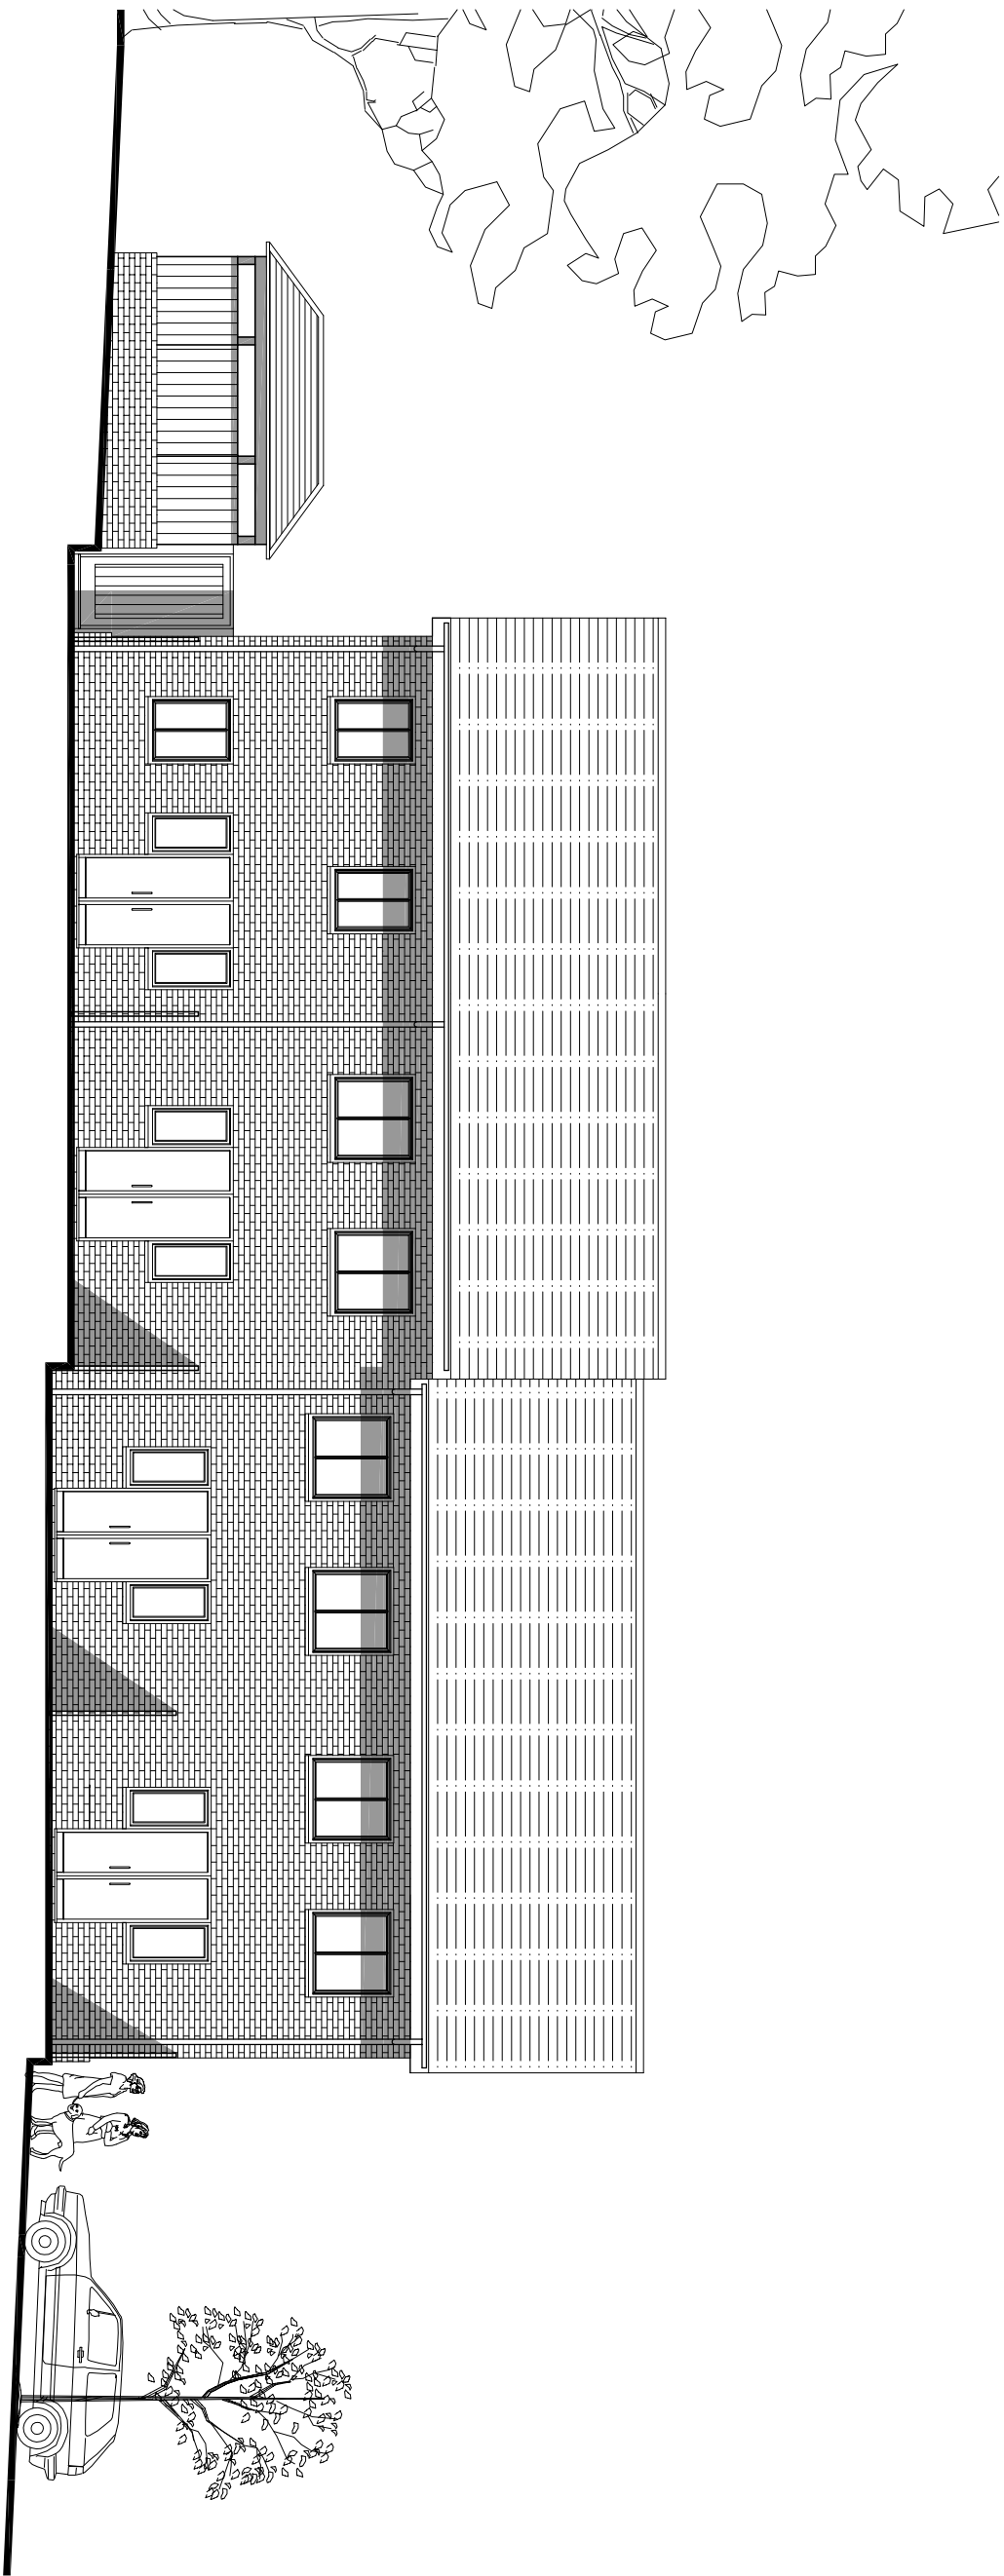

Rear Elevation

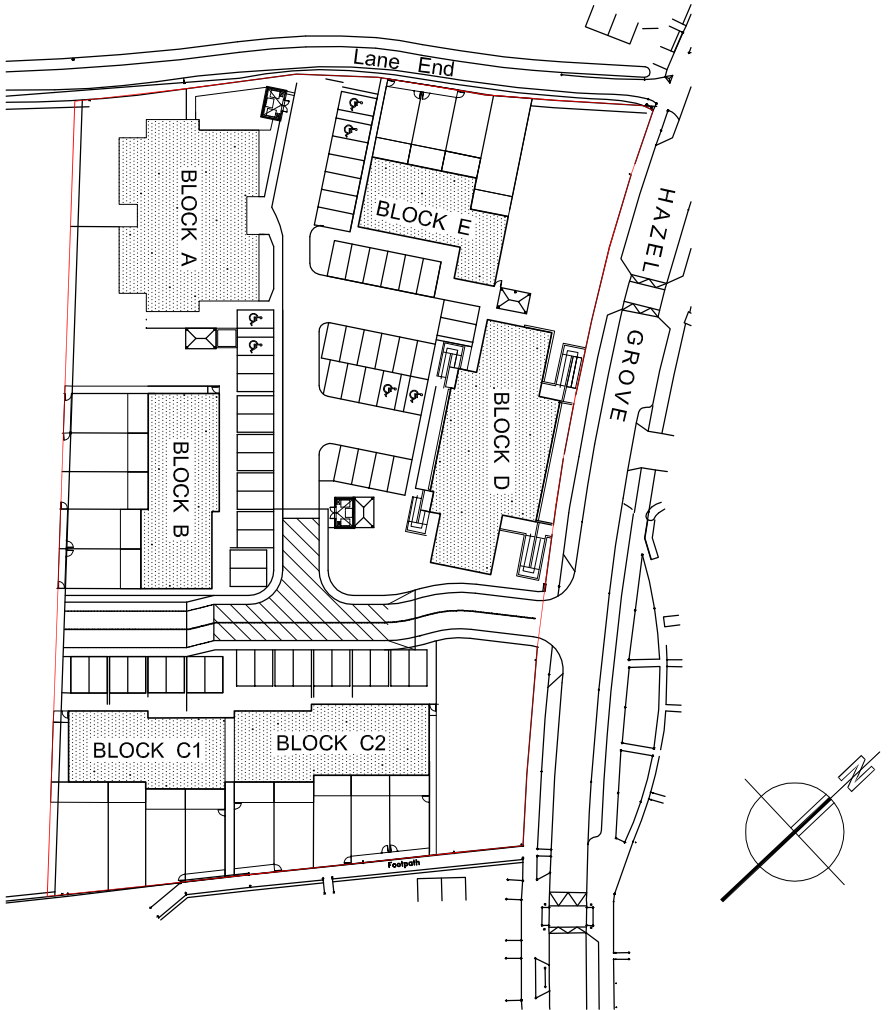

Key Plan
Scale 1:1000 @ A1

Project HAZEL GROVE DEVELOPMENT HATFIELD HERTFORDSHIRE AL10 9DX		
Title PROPOSED BLOCK E ELEVATIONS AND PERSPECTIVES		
Scale 1:100 @ A1	Date JUNE 2007	
Drawn JPP	Checked	
File Path--		
Job No. 5678	Drawing No. PL115	Revision P2



r3architects ltd
77-79 High Street
106 High Street
Reimswoth
Hertfordshire WD3 1AN
T 01223 888 019
F 01223 888 017
info@r3architects.co.uk
www.r3architects.co.uk