




Proposed First Floor Plan



Proposed Roof Plan



Proposed Ground Floor Plan

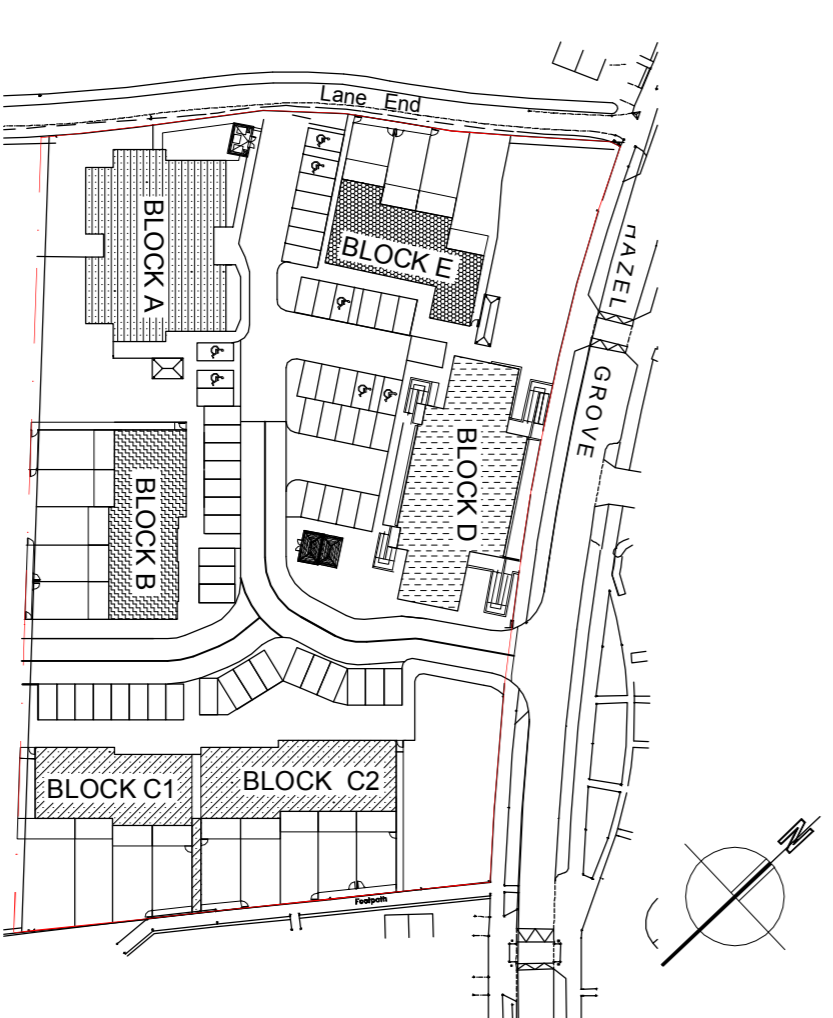

Key Plan
 Scale 1:1000 @ A1

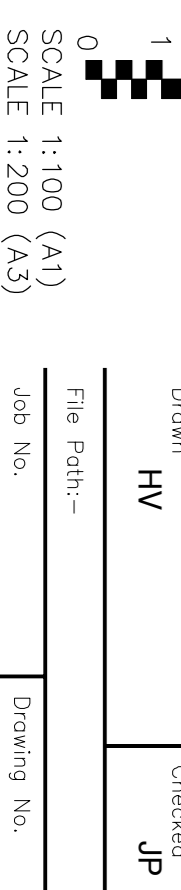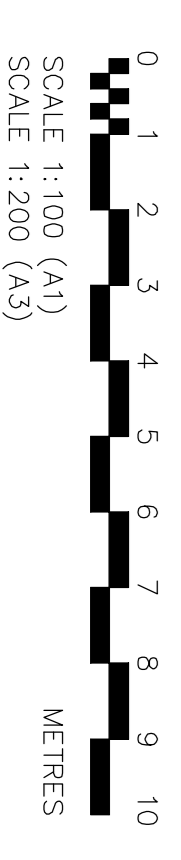

Rev	Description	Drawn
P4	VERTICAL SLIDING SCALE ADDED	JP
	NEW PLANNING ISSUE	
P3	BLOCK E FOOTPRINT REVISED TO INCLUDE WHEELCHAIR UNIT AND CAR PARK CANOPY	JP
PL2	MINOR AMENDMENT TO BLOCK E FOOTPRINT	
PL1	PLANNING ISSUE	JP

canvas architects
 canvas architects ltd
 Nickson House
 20, Redwings
 Redwings, Herts WD3 5RG

WILLMOTT DIXON HOUSING

places & people

Project
 HAZEL GROVE DEVELOPMENT
 HATFIELD
 HERTFORDSHIRE AL10 9DX

Title
 BLOCK E
 PROPOSED FLOOR PLANS

Scale	1:100 @ A1	Date	MAY 2007
Drawn	HV	Checked	JP

File Path	
Job No.	5678
Drawing No.	PL-120
Revision	P4