




FRONT ELEVATION

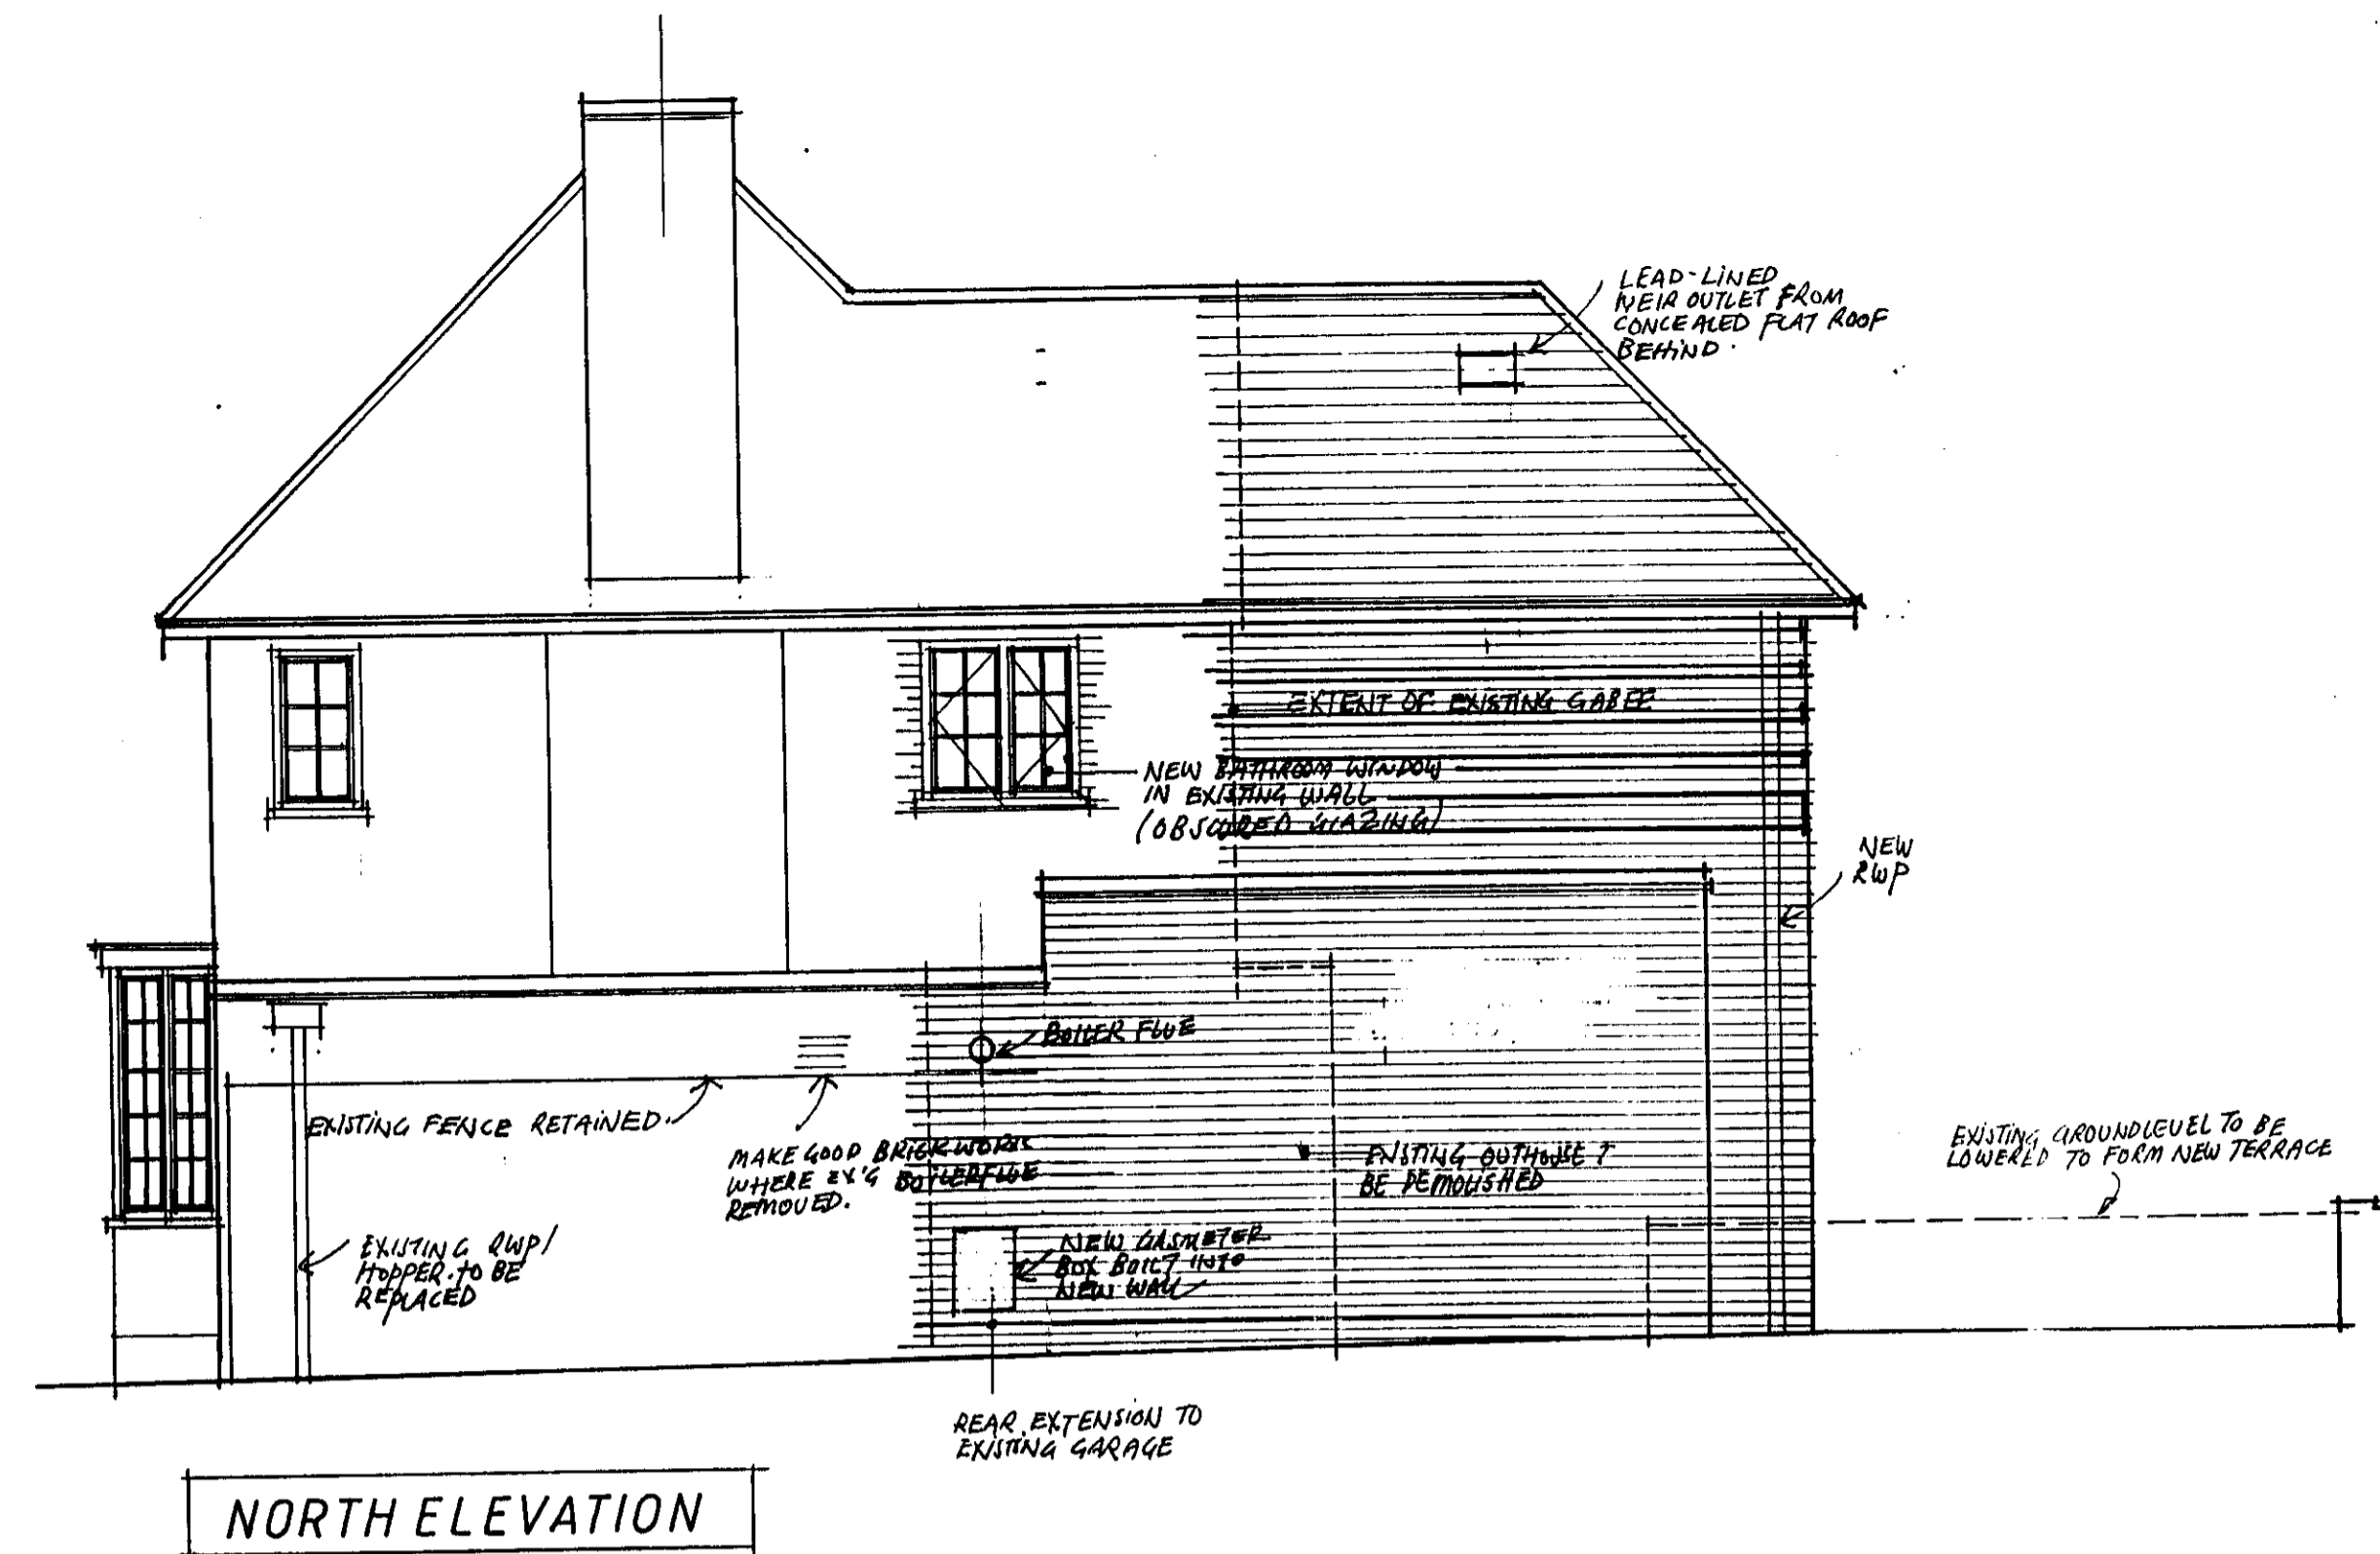

NORTH ELEVATION

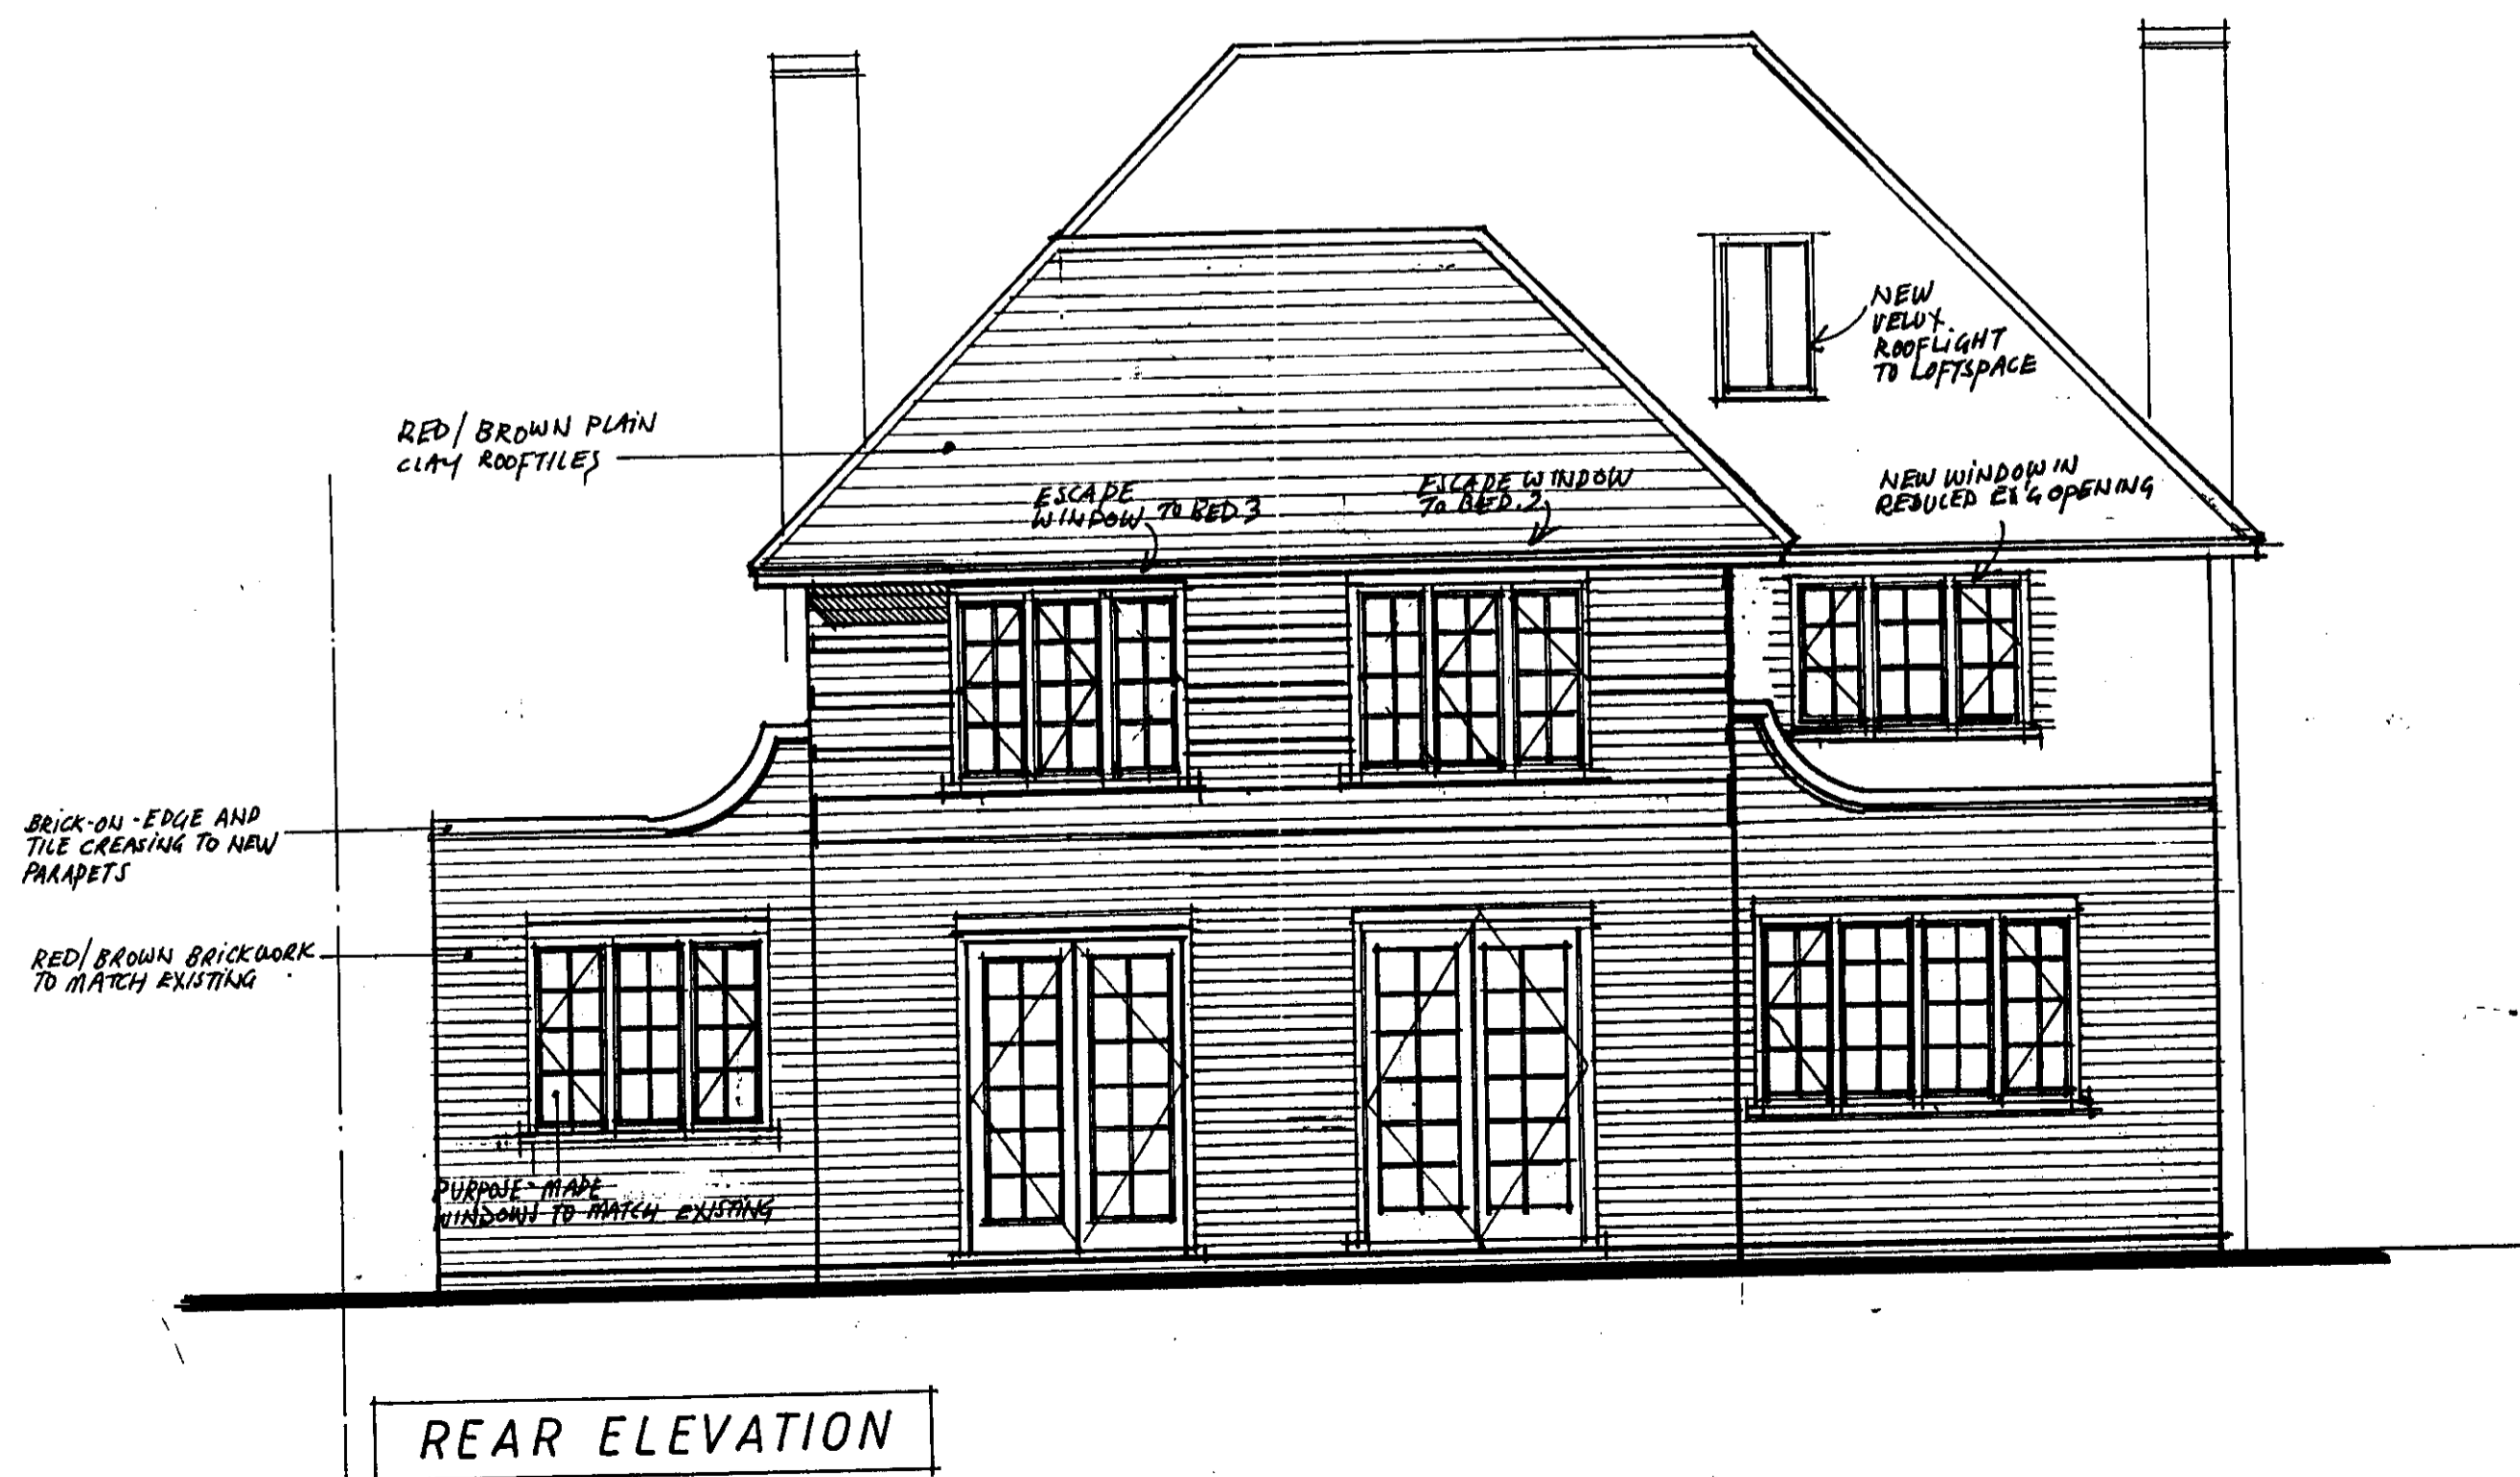

REAR ELEVATION

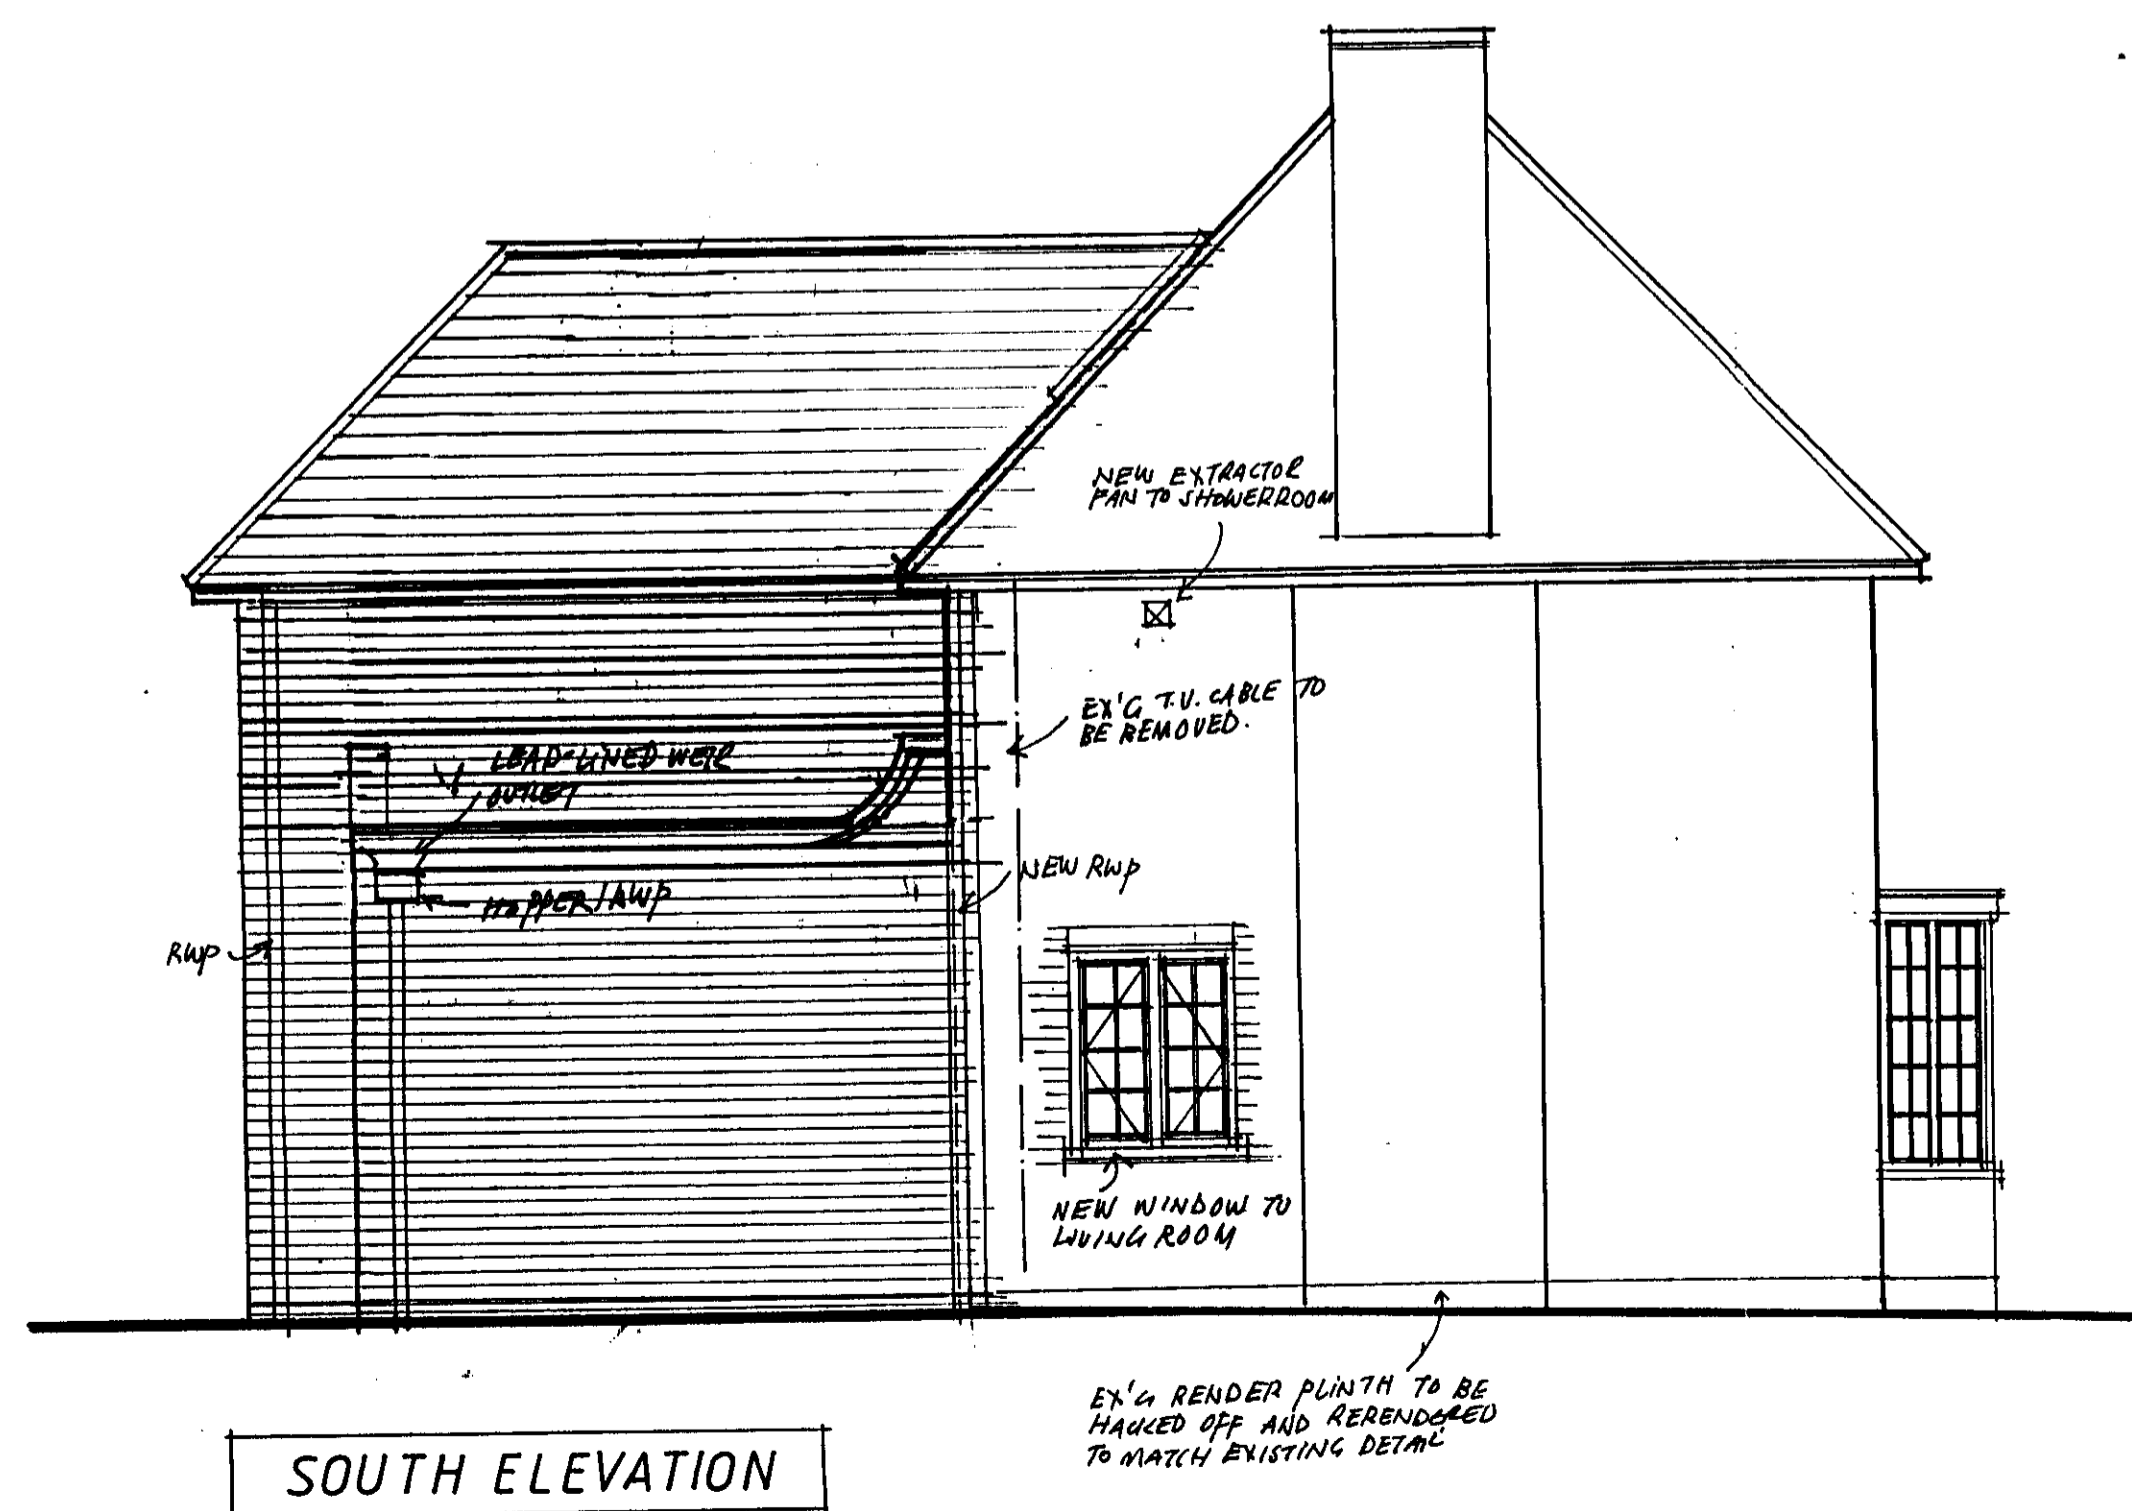

SOUTH ELEVATION

WELWYN HATFIELD
PLANNING
OFFICE COPY
16 MAR 2010
200 No. 428

Amendments

A	NOTES ADDED	02/07
B	EN-SUITE BATHROOM / DRESSING ROOM OMITTED	
	ROOFLIGHT ADDED	05/07
C	ESCAPE WINDOWS INDICATED	08/07
D		
E		

MICHAEL HILL, RIBA.
8 Ashley Close WGC AL8 7LH
01707 326917

Contract
5, MANDEVILLE RISE, W.G.C.

Drawing
ELEVATIONS,

Scale 1:50 Date

Drawn mwh.

Drawing No. 507 | P | 2 C