




FRONT ELEVATION

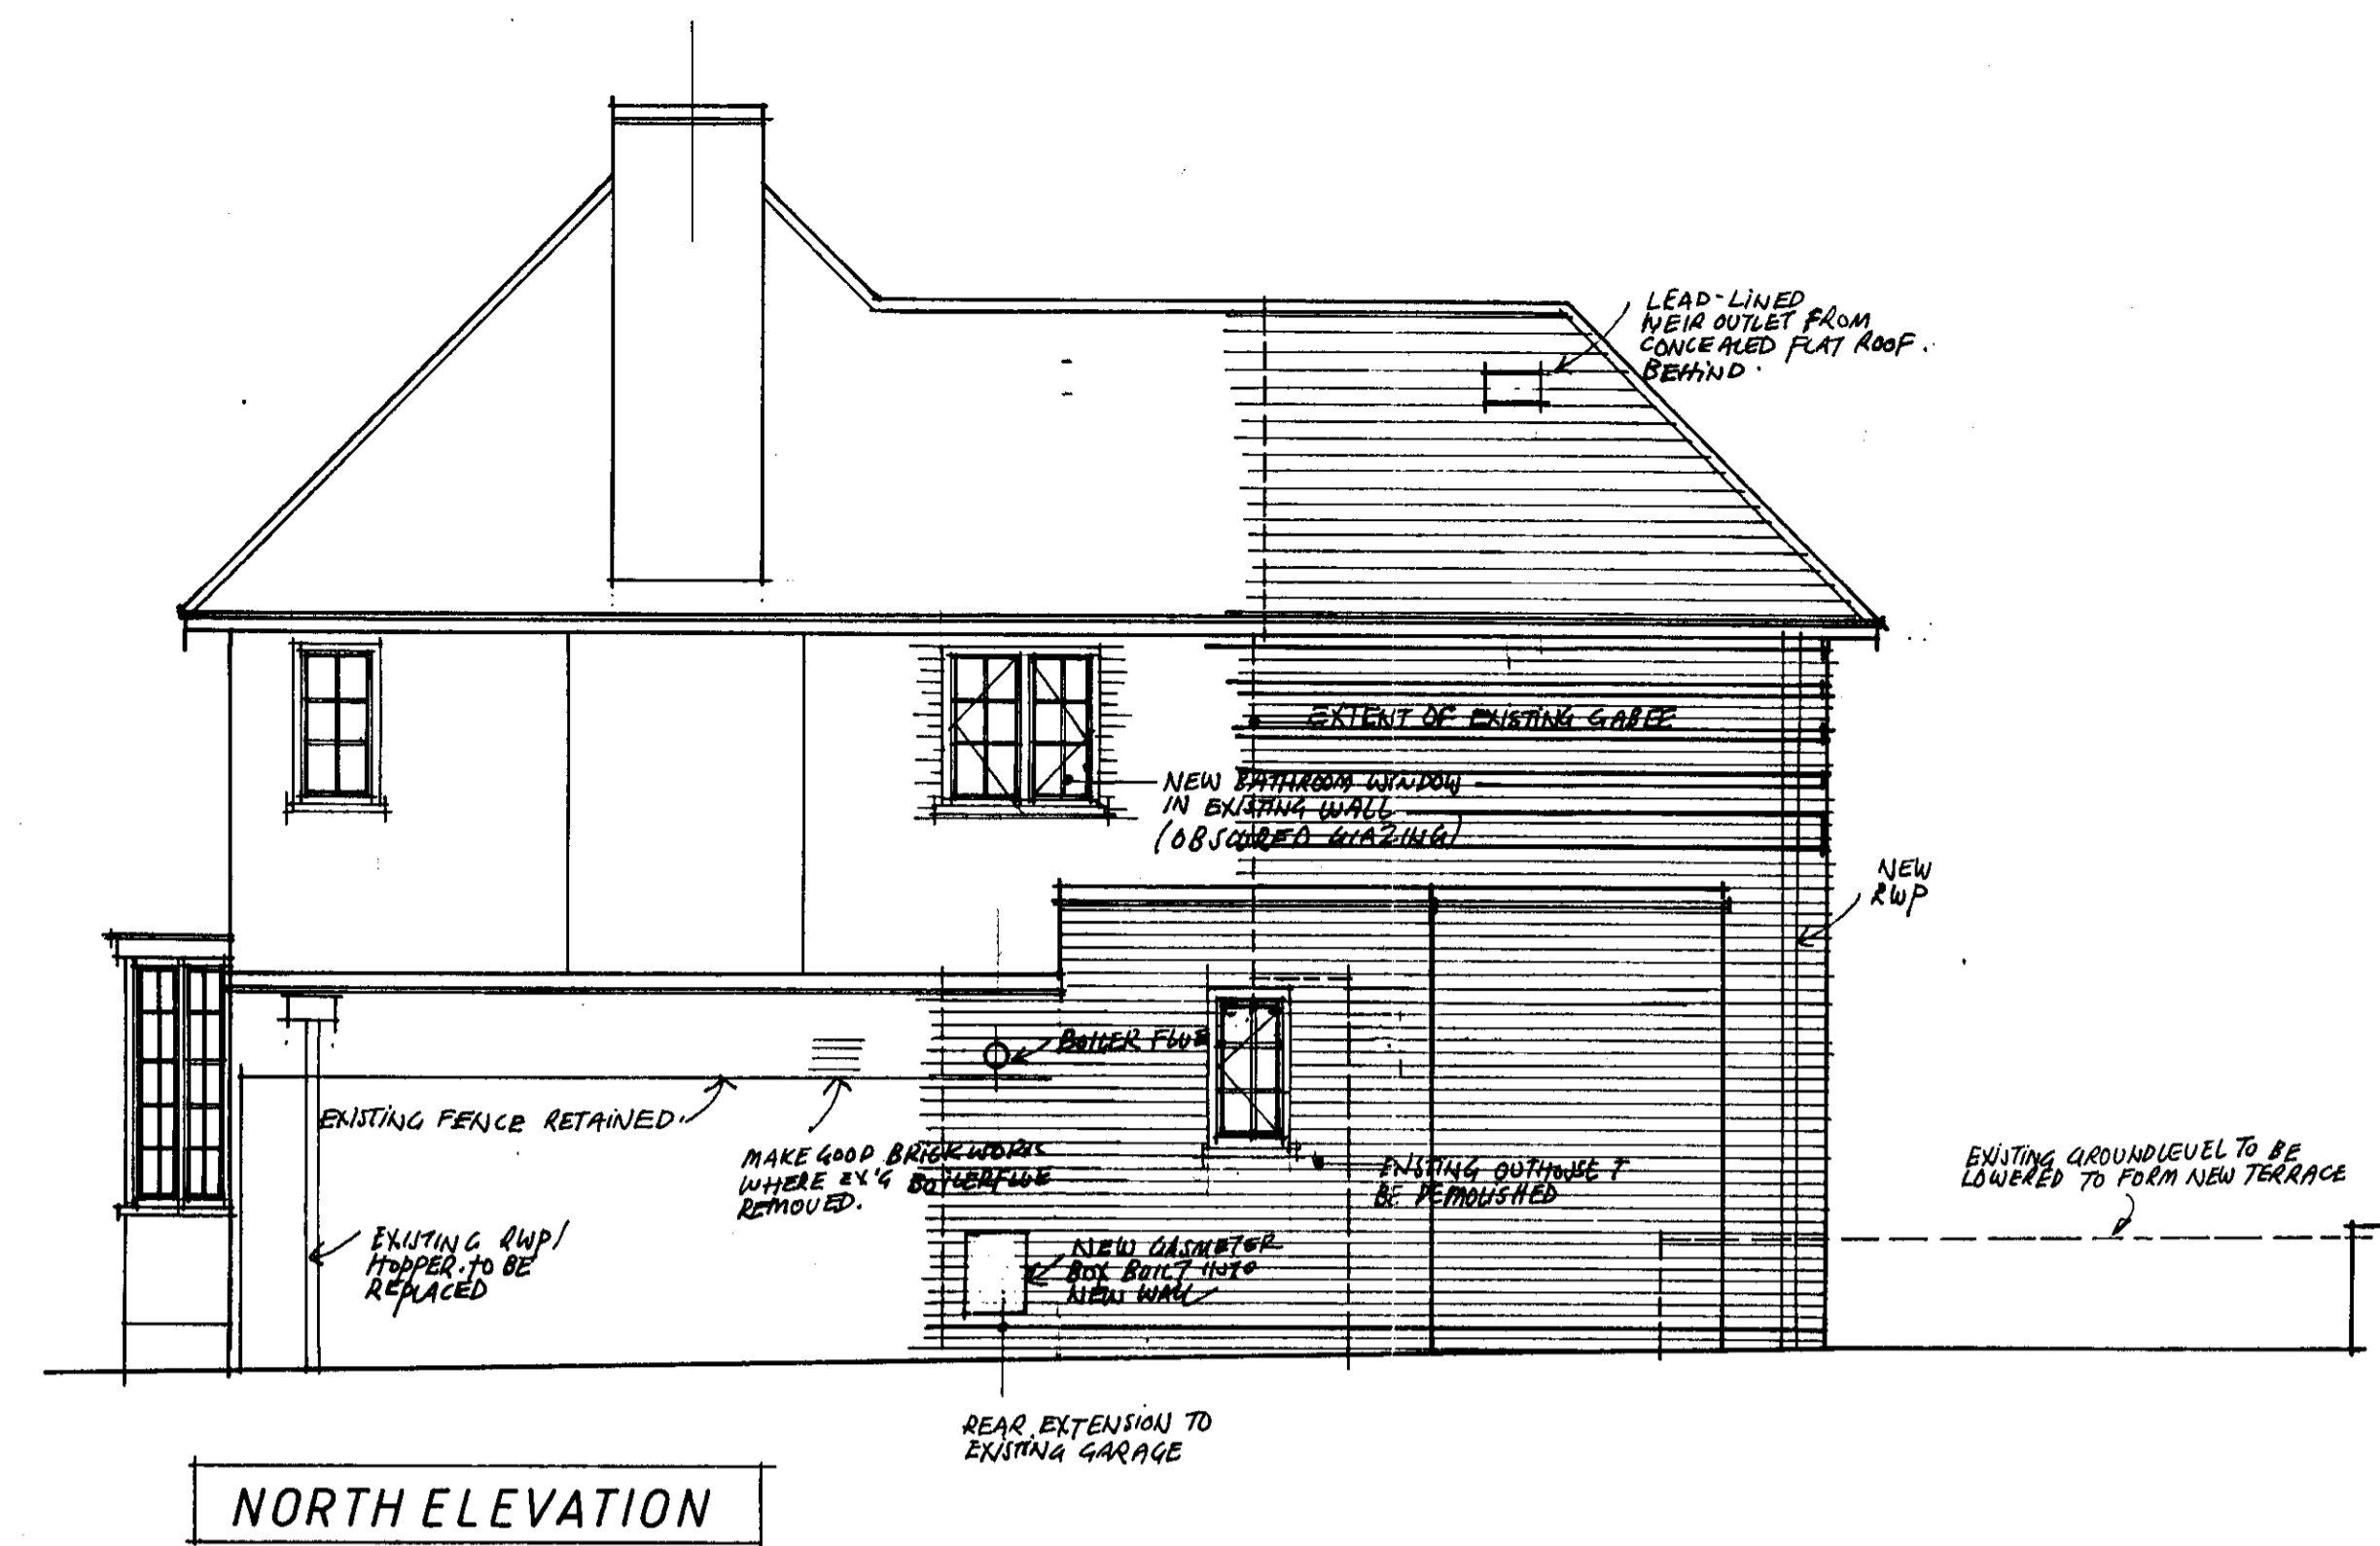

NORTH ELEVATION

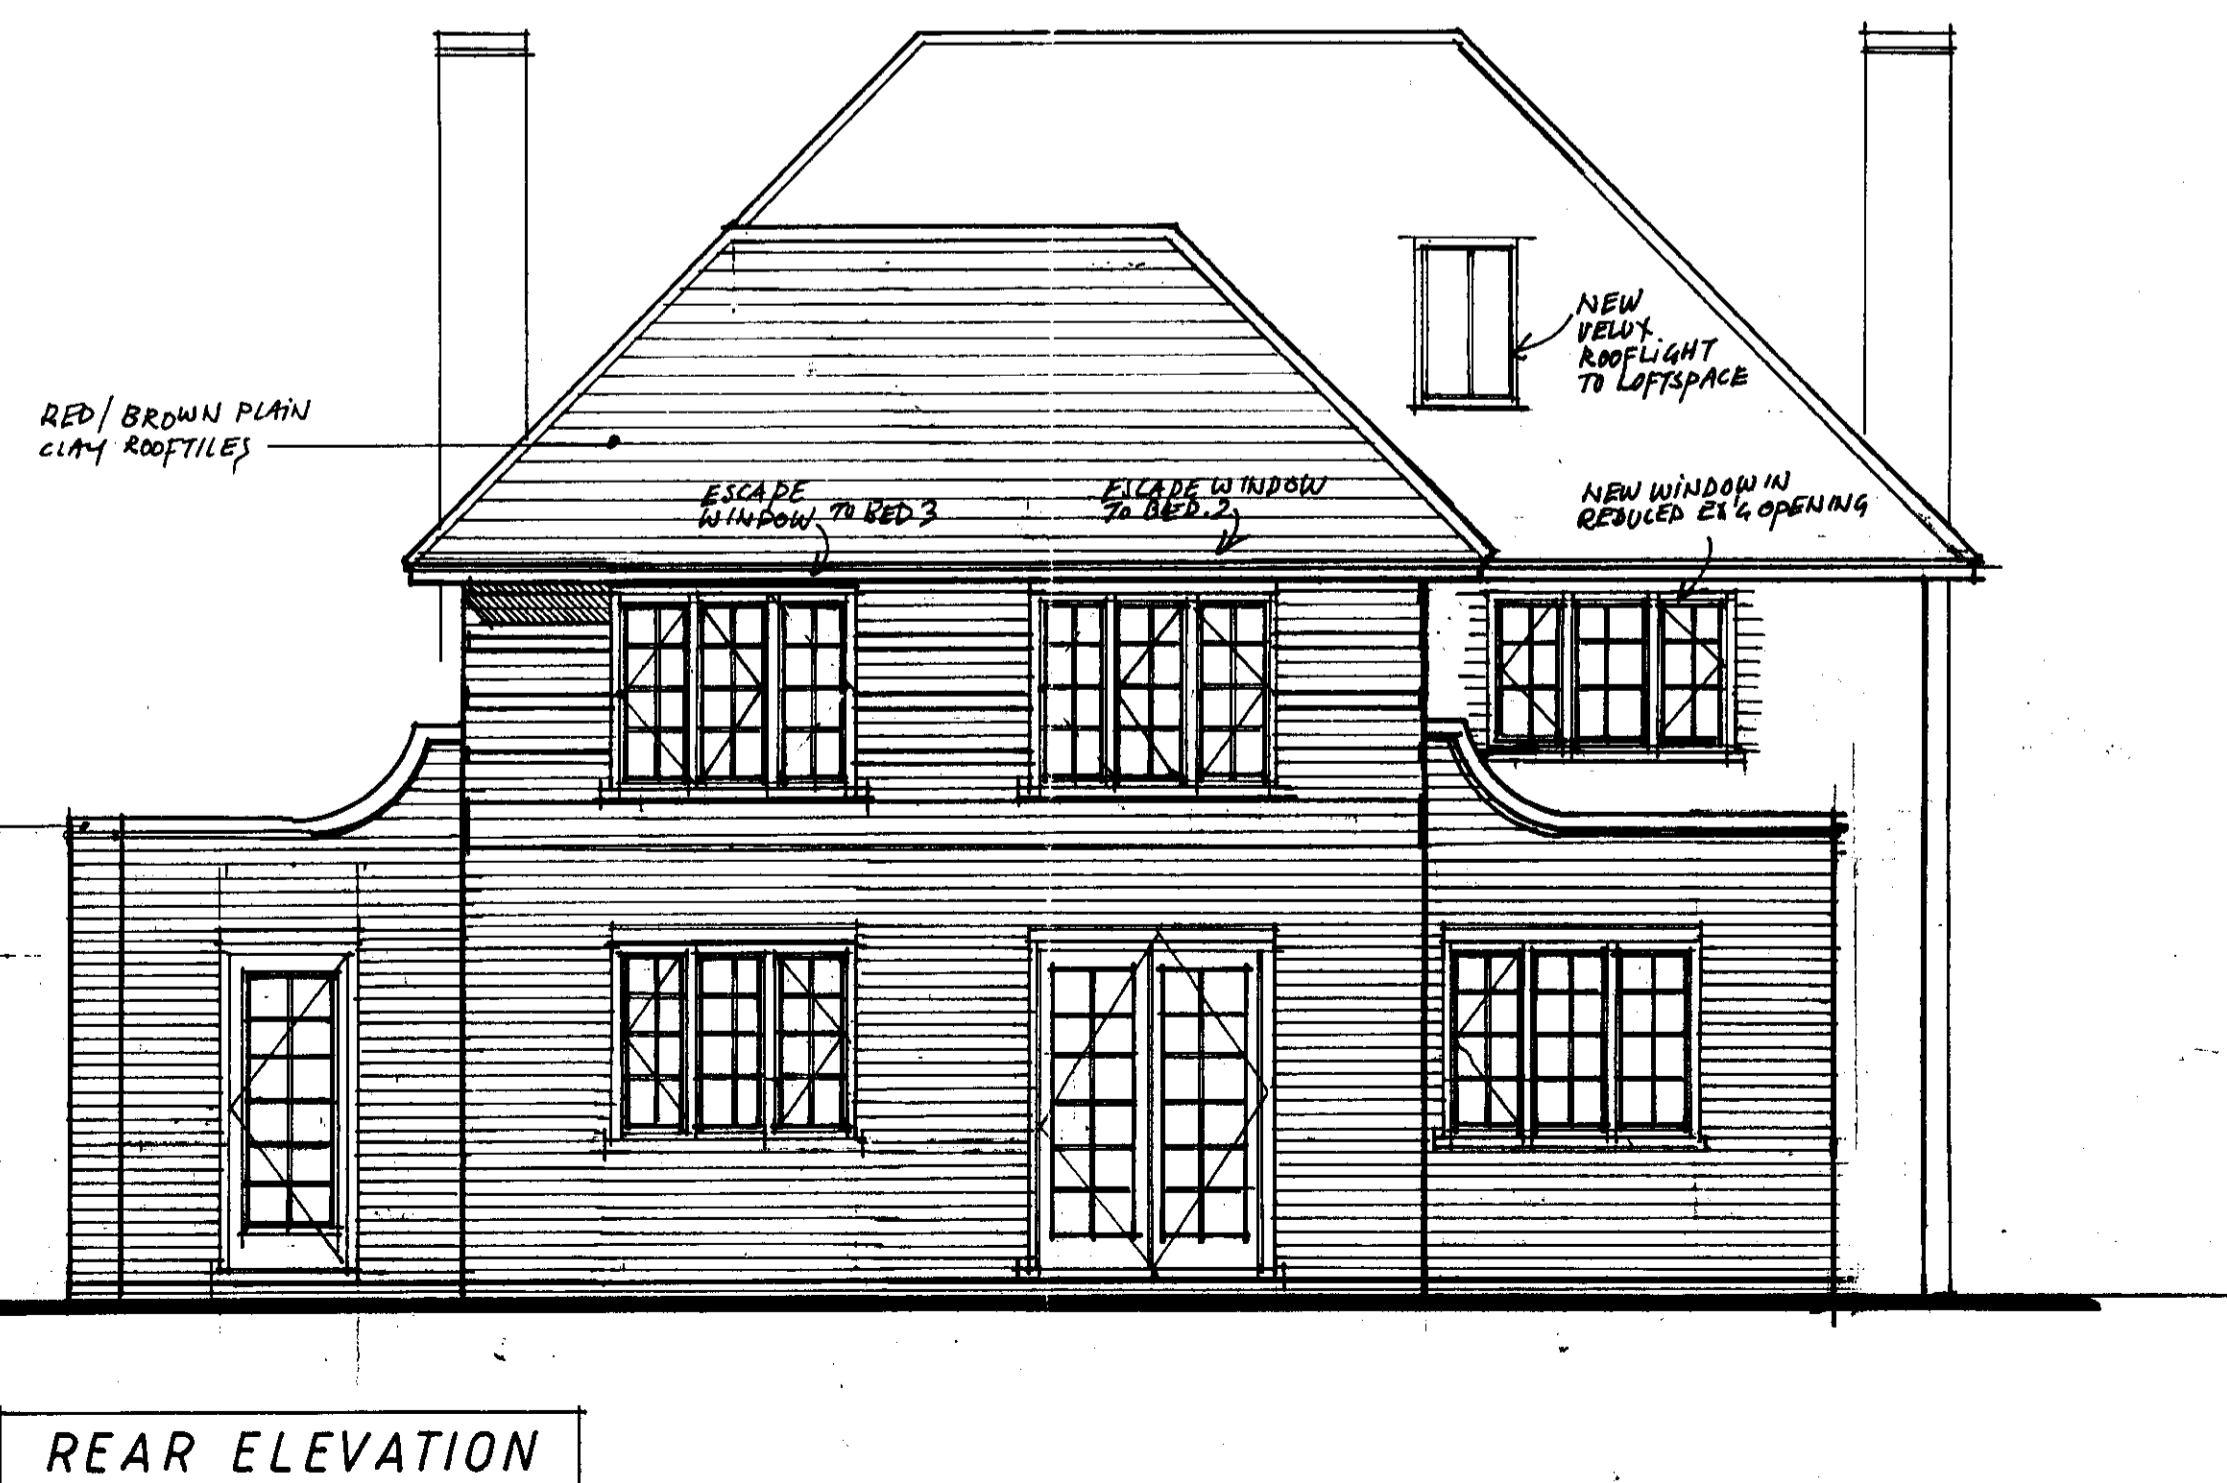


REAR ELEVATION

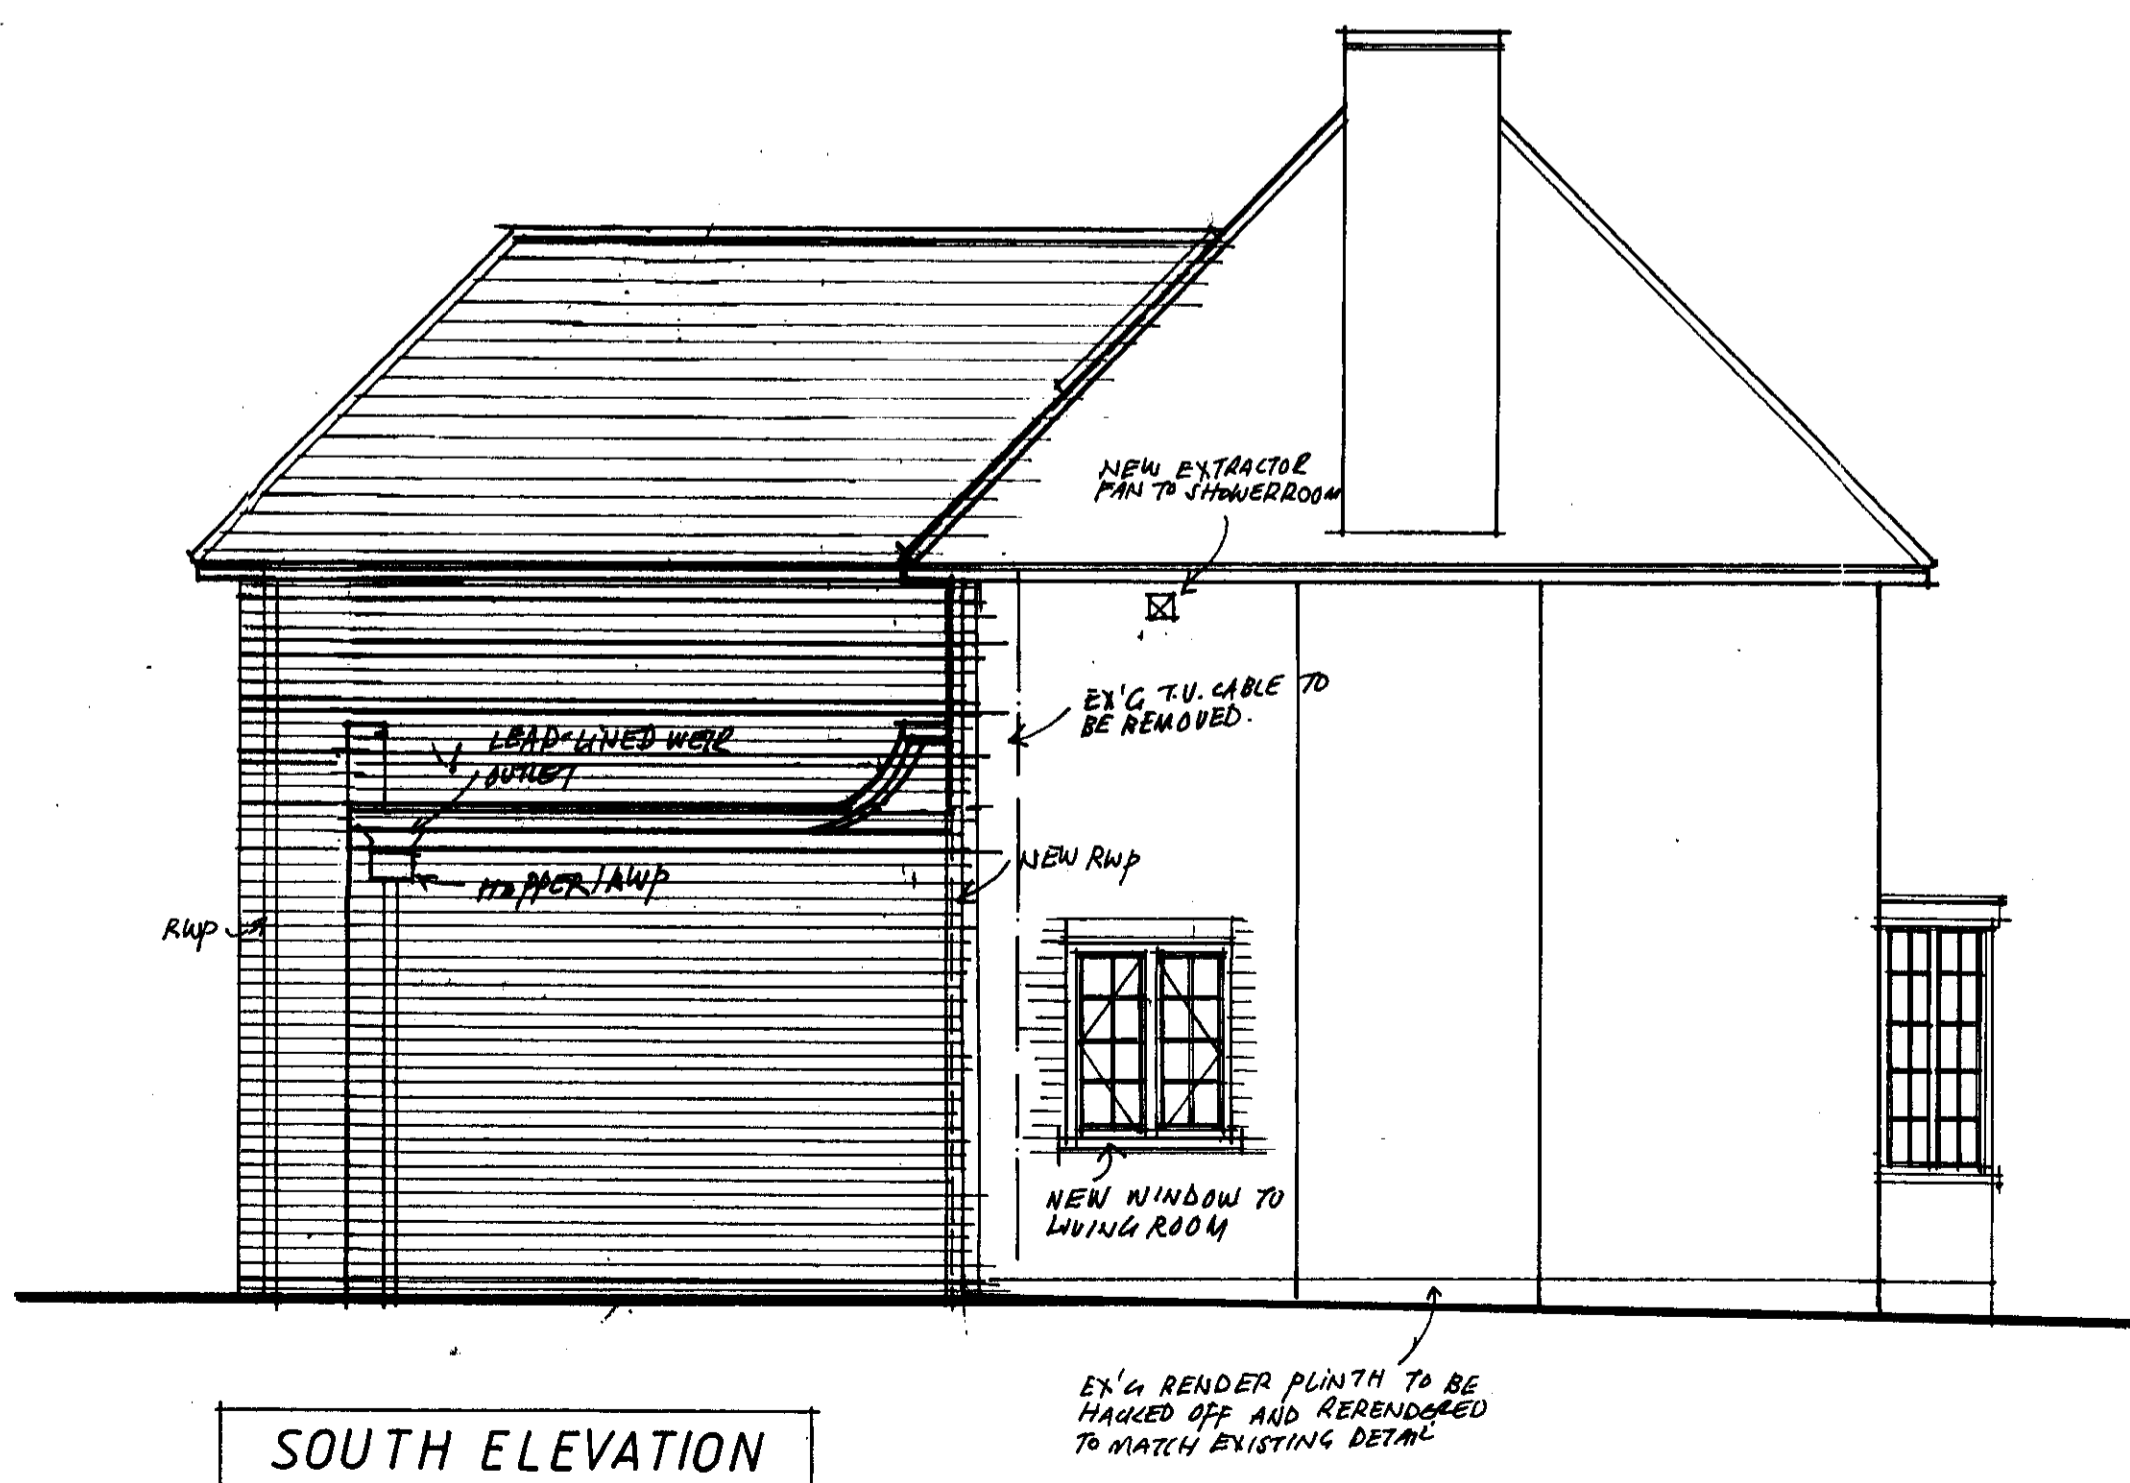

SOUTH ELEVATION

WELWYN HATFIELD  
PLANNING  
OFFICE COPY  
16 MAR 2010  
No: 2010/428

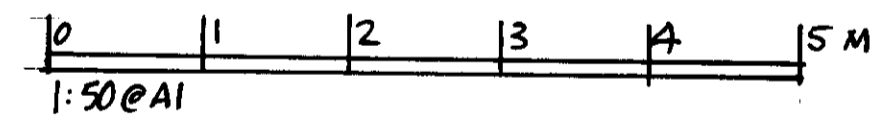

Amendments

A	NOTES ADDED	02/07
B	EN-SUITE BATHROOM / DRESSING ROOM OMITTED ROOFLIGHT ADDED	05/07
C	ESCAPE WINDOWS INDICATED	08/07
D	KITCHEN (UTILITY) STUDY ELEVATION & AMENDED	JAN-2010

E  
MICHAEL HILL, RIBA.  
8 Ashley Close WGC AL8 7LH  
01707 326917  
Contract  
5, MANDEVILLE RISE, WGC.

Drawing  
ELEVATIONS,  
Scale 1:50 Date  
Drawn mwh.  
Drawing No. 507 | P | 2 of 2