
 


FLOOR PLAN
SCALE 1:50

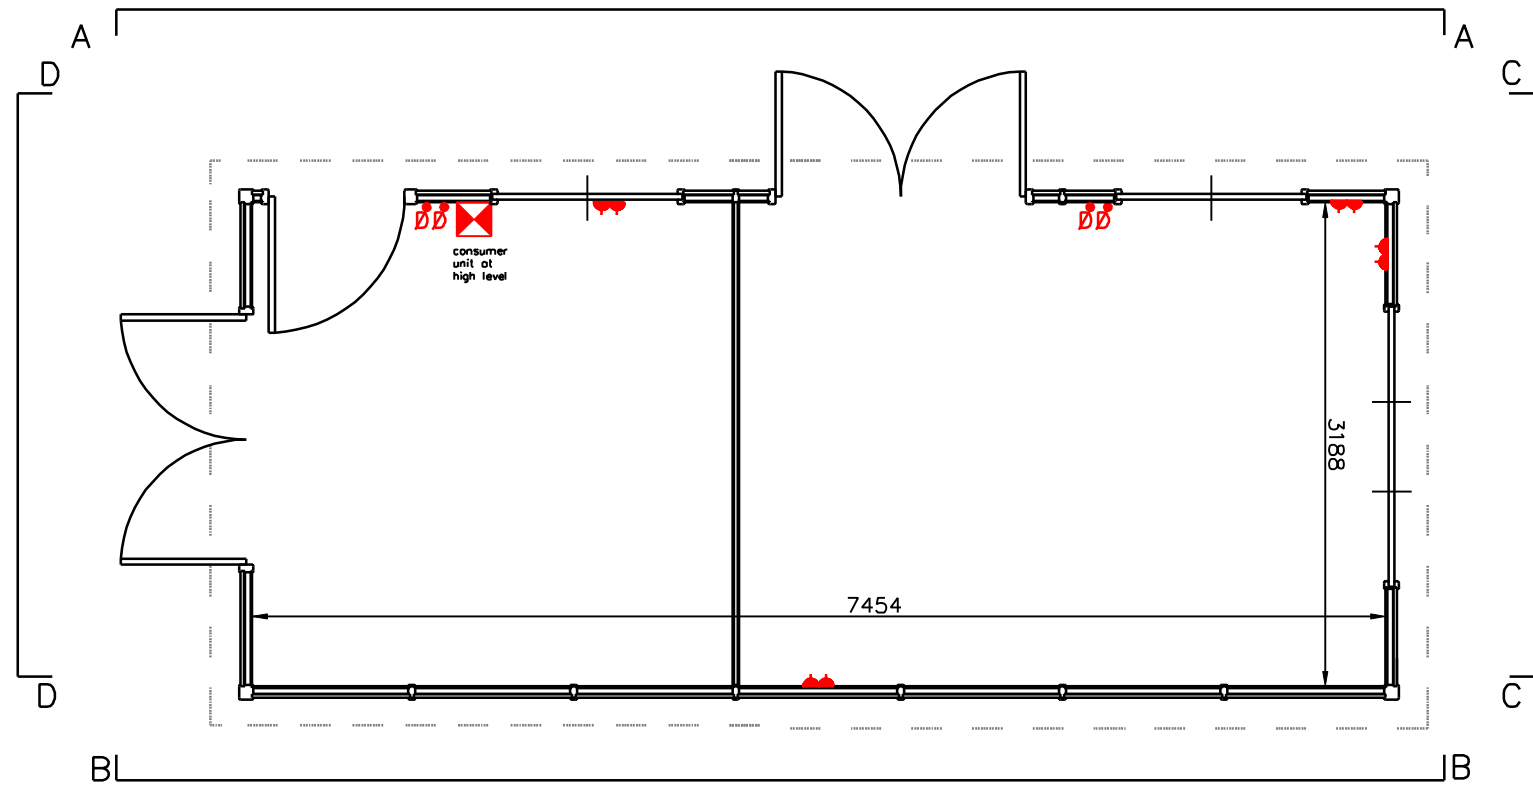

General Notes

No	Revision/Issue	Date

Client Name and Address
Gareth Munday
68 Brockwood Lane
Weylyn Garden City
Hertfordshire
AL8 7BQ

Project Details
QUINTO+1 SUFFOLK BARN
SMART OFFICE
FLOOR PLAN

Project No DWG-QUNSB200569-1	
Date 28/05/2015	
Scale(s) 1:50 A3	