

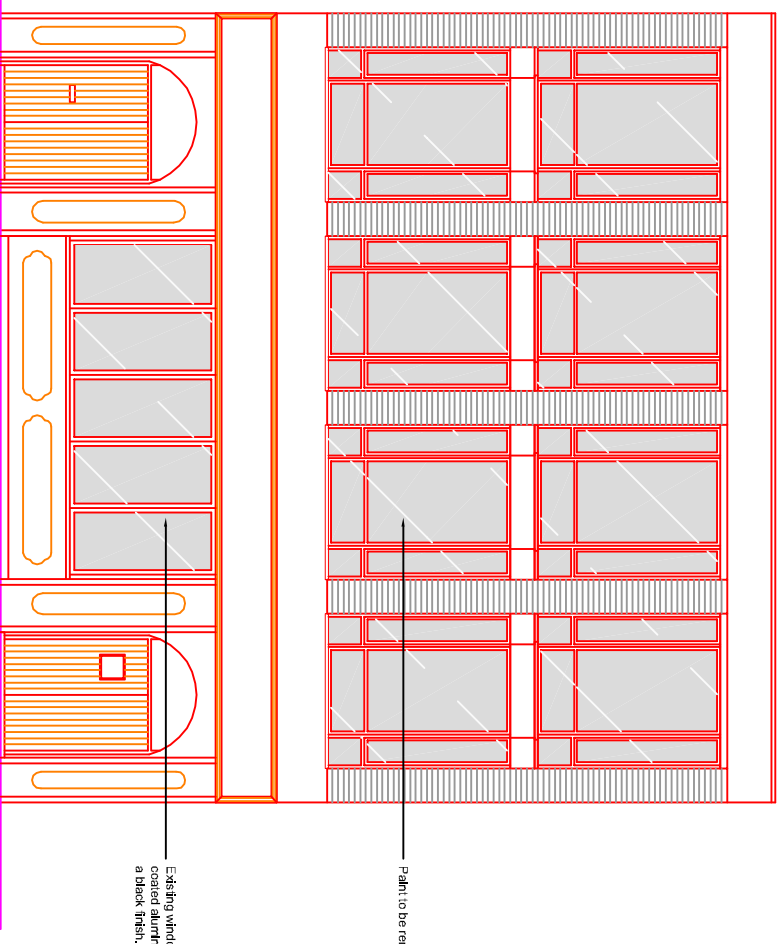



EXISTING FRONT ELEVATION - Scale 1:50 @ A1

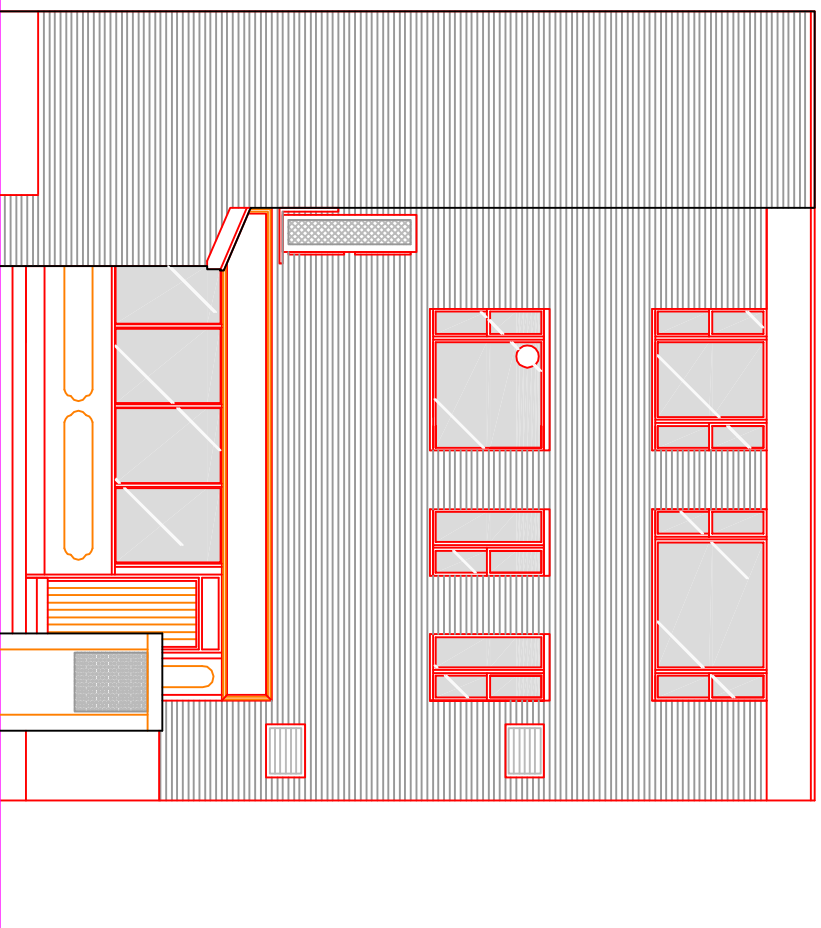

PROPOSED FRONT ELEVATION - Scale 1:50 @ A1

 

EXISTING REAR ELEVATION - Scale 1:50 @ A1

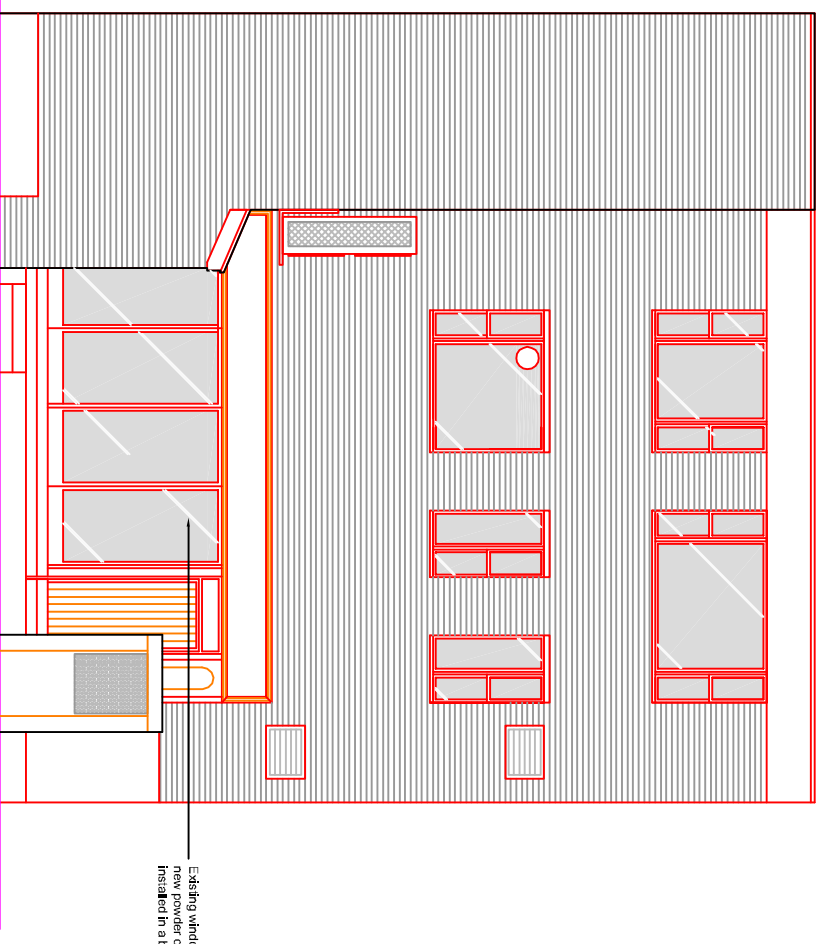

PROPOSED REAR ELEVATION - Scale 1:50 @ A1

REVISIONS		Name
Rev.	Date	CP
A	2015	
Description: Building door critical		

		<b>ENTERPRISE NNS</b> PROJECT THE PARKWAY WELWYN GARDEN CITY HERTFORDSHIRE AL8 6LD	
EXISTING AND PROPOSED ELEVATIONS SCALE 1:50 @ A1		DRAWING NO. 14136/ELP 102 DATE APRIL 2015	