



FRONT ELEVATION AS EXISTING

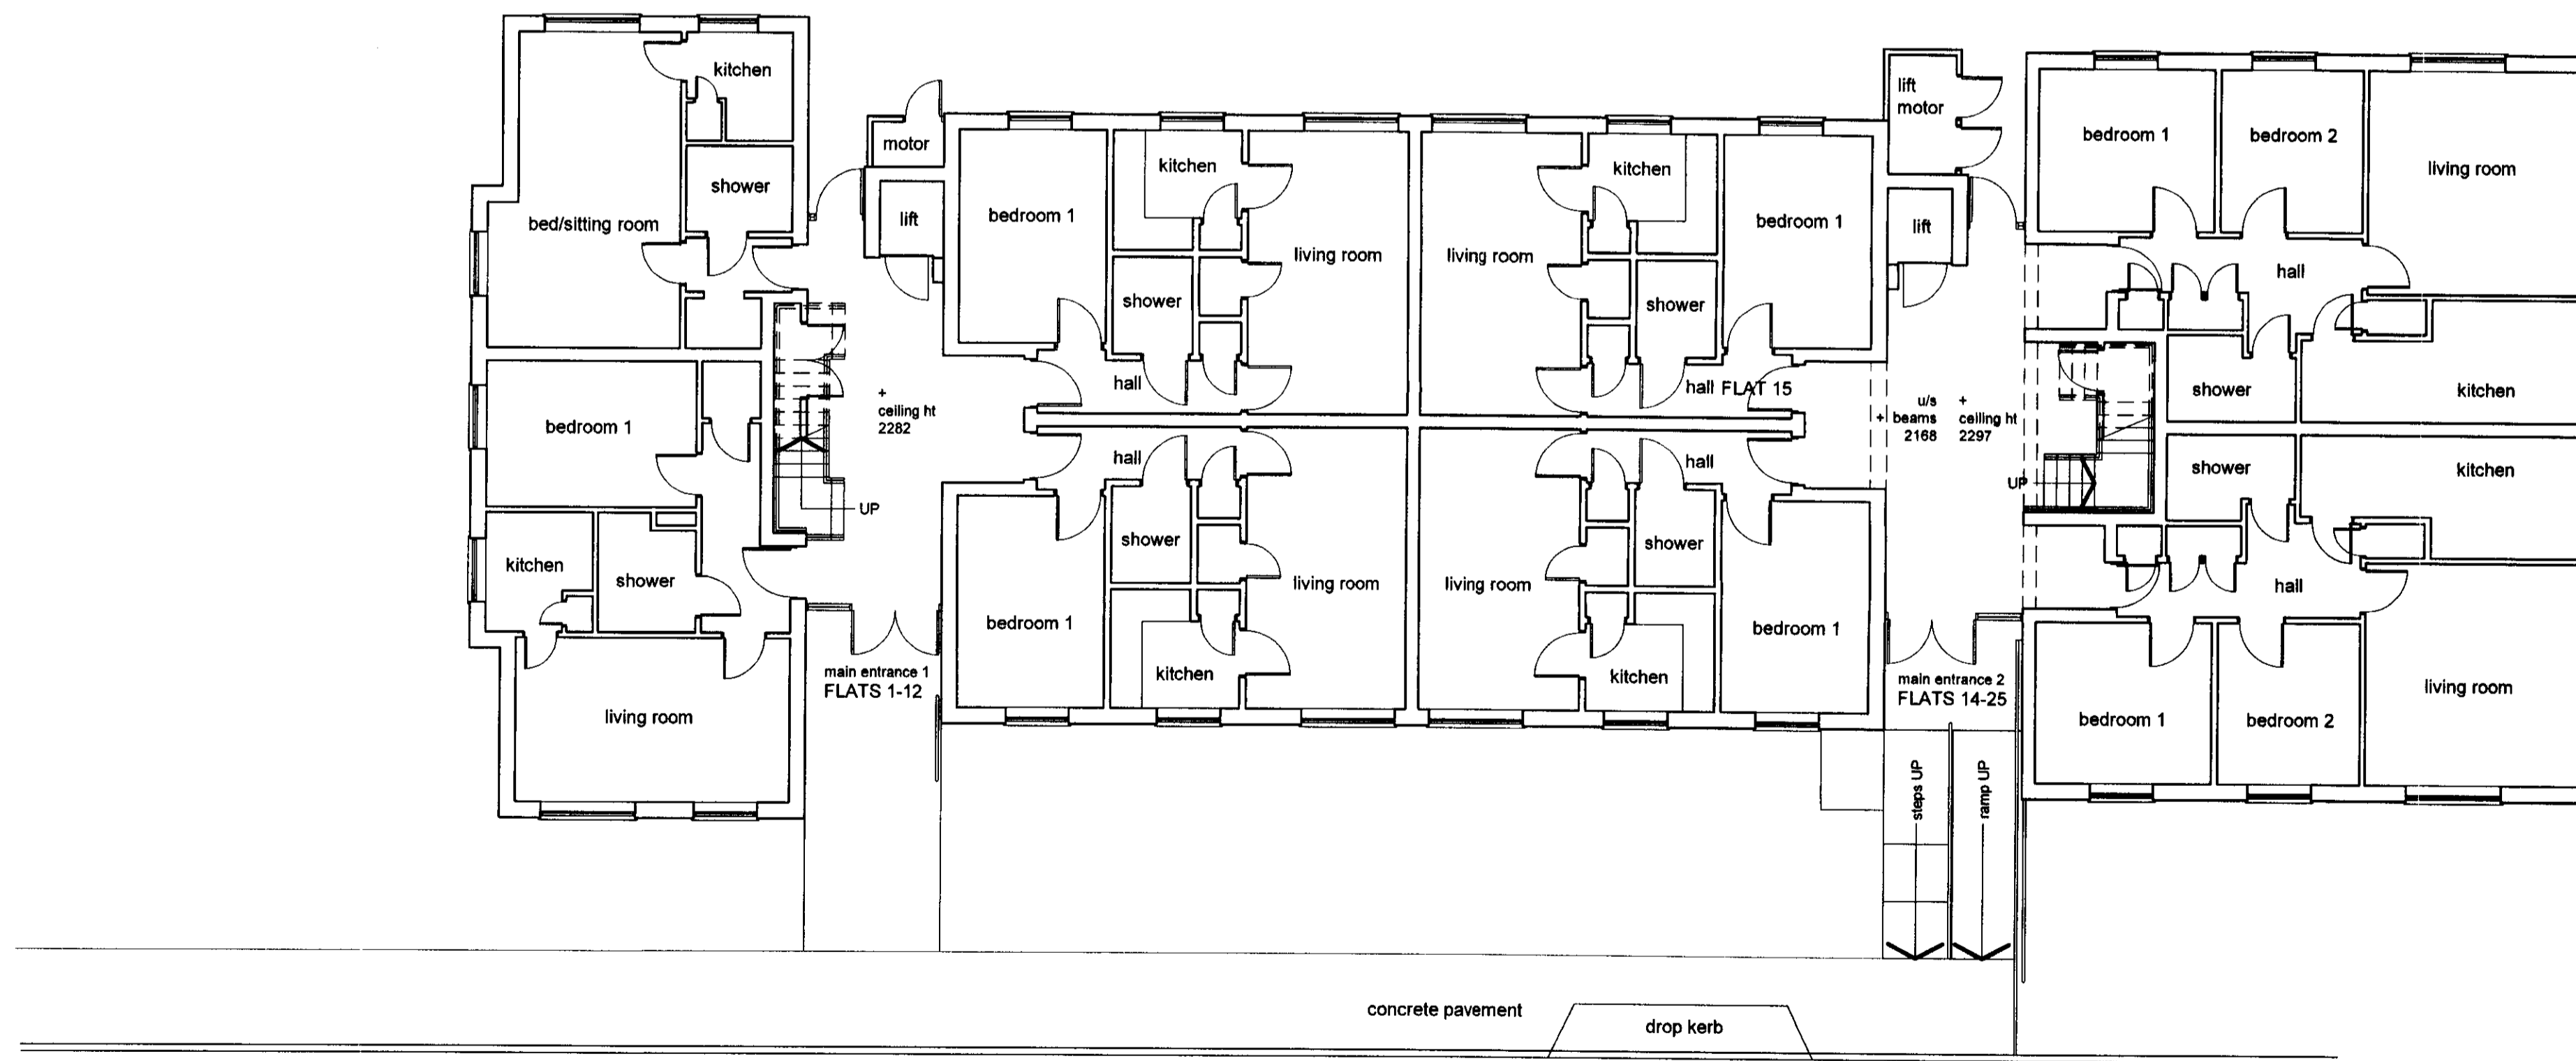

EXISTING GROUND FLOOR PLAN

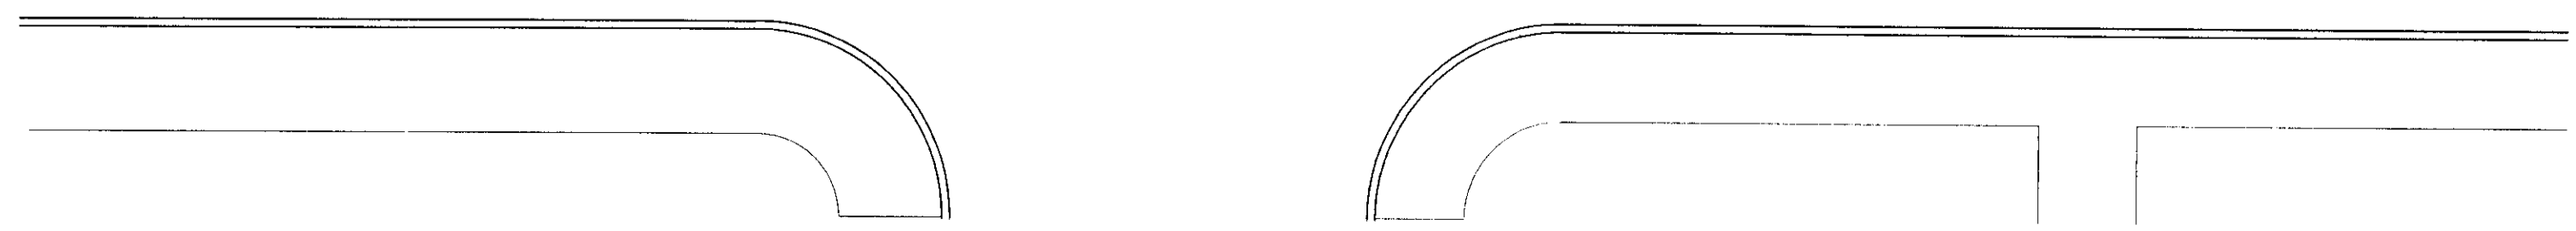

PLANNING DEPARTMENT
OFFICE COPY
22 JUN 2010
[2010/1275]

Rev.	Date	Description	By
B	Jun 2010	as requested by the planning dept the 'do not scale' note has been omitted from this drawing, as requested by the planning dept a scale bar has been added	ipg
A	May 2010	existing front elevation added	ipg

Architects
Building Surveyors
Project Managers
Planning Supervisors

Levitt Partnership
87 London Road
Biggleswade
Bedd BS 18 8EU
Tel: 01787 312908
Fax: 01787 313400



Client
WGCHA

Project
WOODSIDE HOUSE BLOCK 1
LOBBY REFURBISHMENT

Drawing Title
GROUND FLOOR PLAN &
FRONT ELEVATION AS
EXISTING

Job No.	12146	Scale	1:100 @ A1
Drawing No.	101	Date	SEPT '09
Rev.	b	Drawn	NGM

CAD REF: F:\Drawings\12075\Working Drawings\12075-plans