




EXISTING PLAN

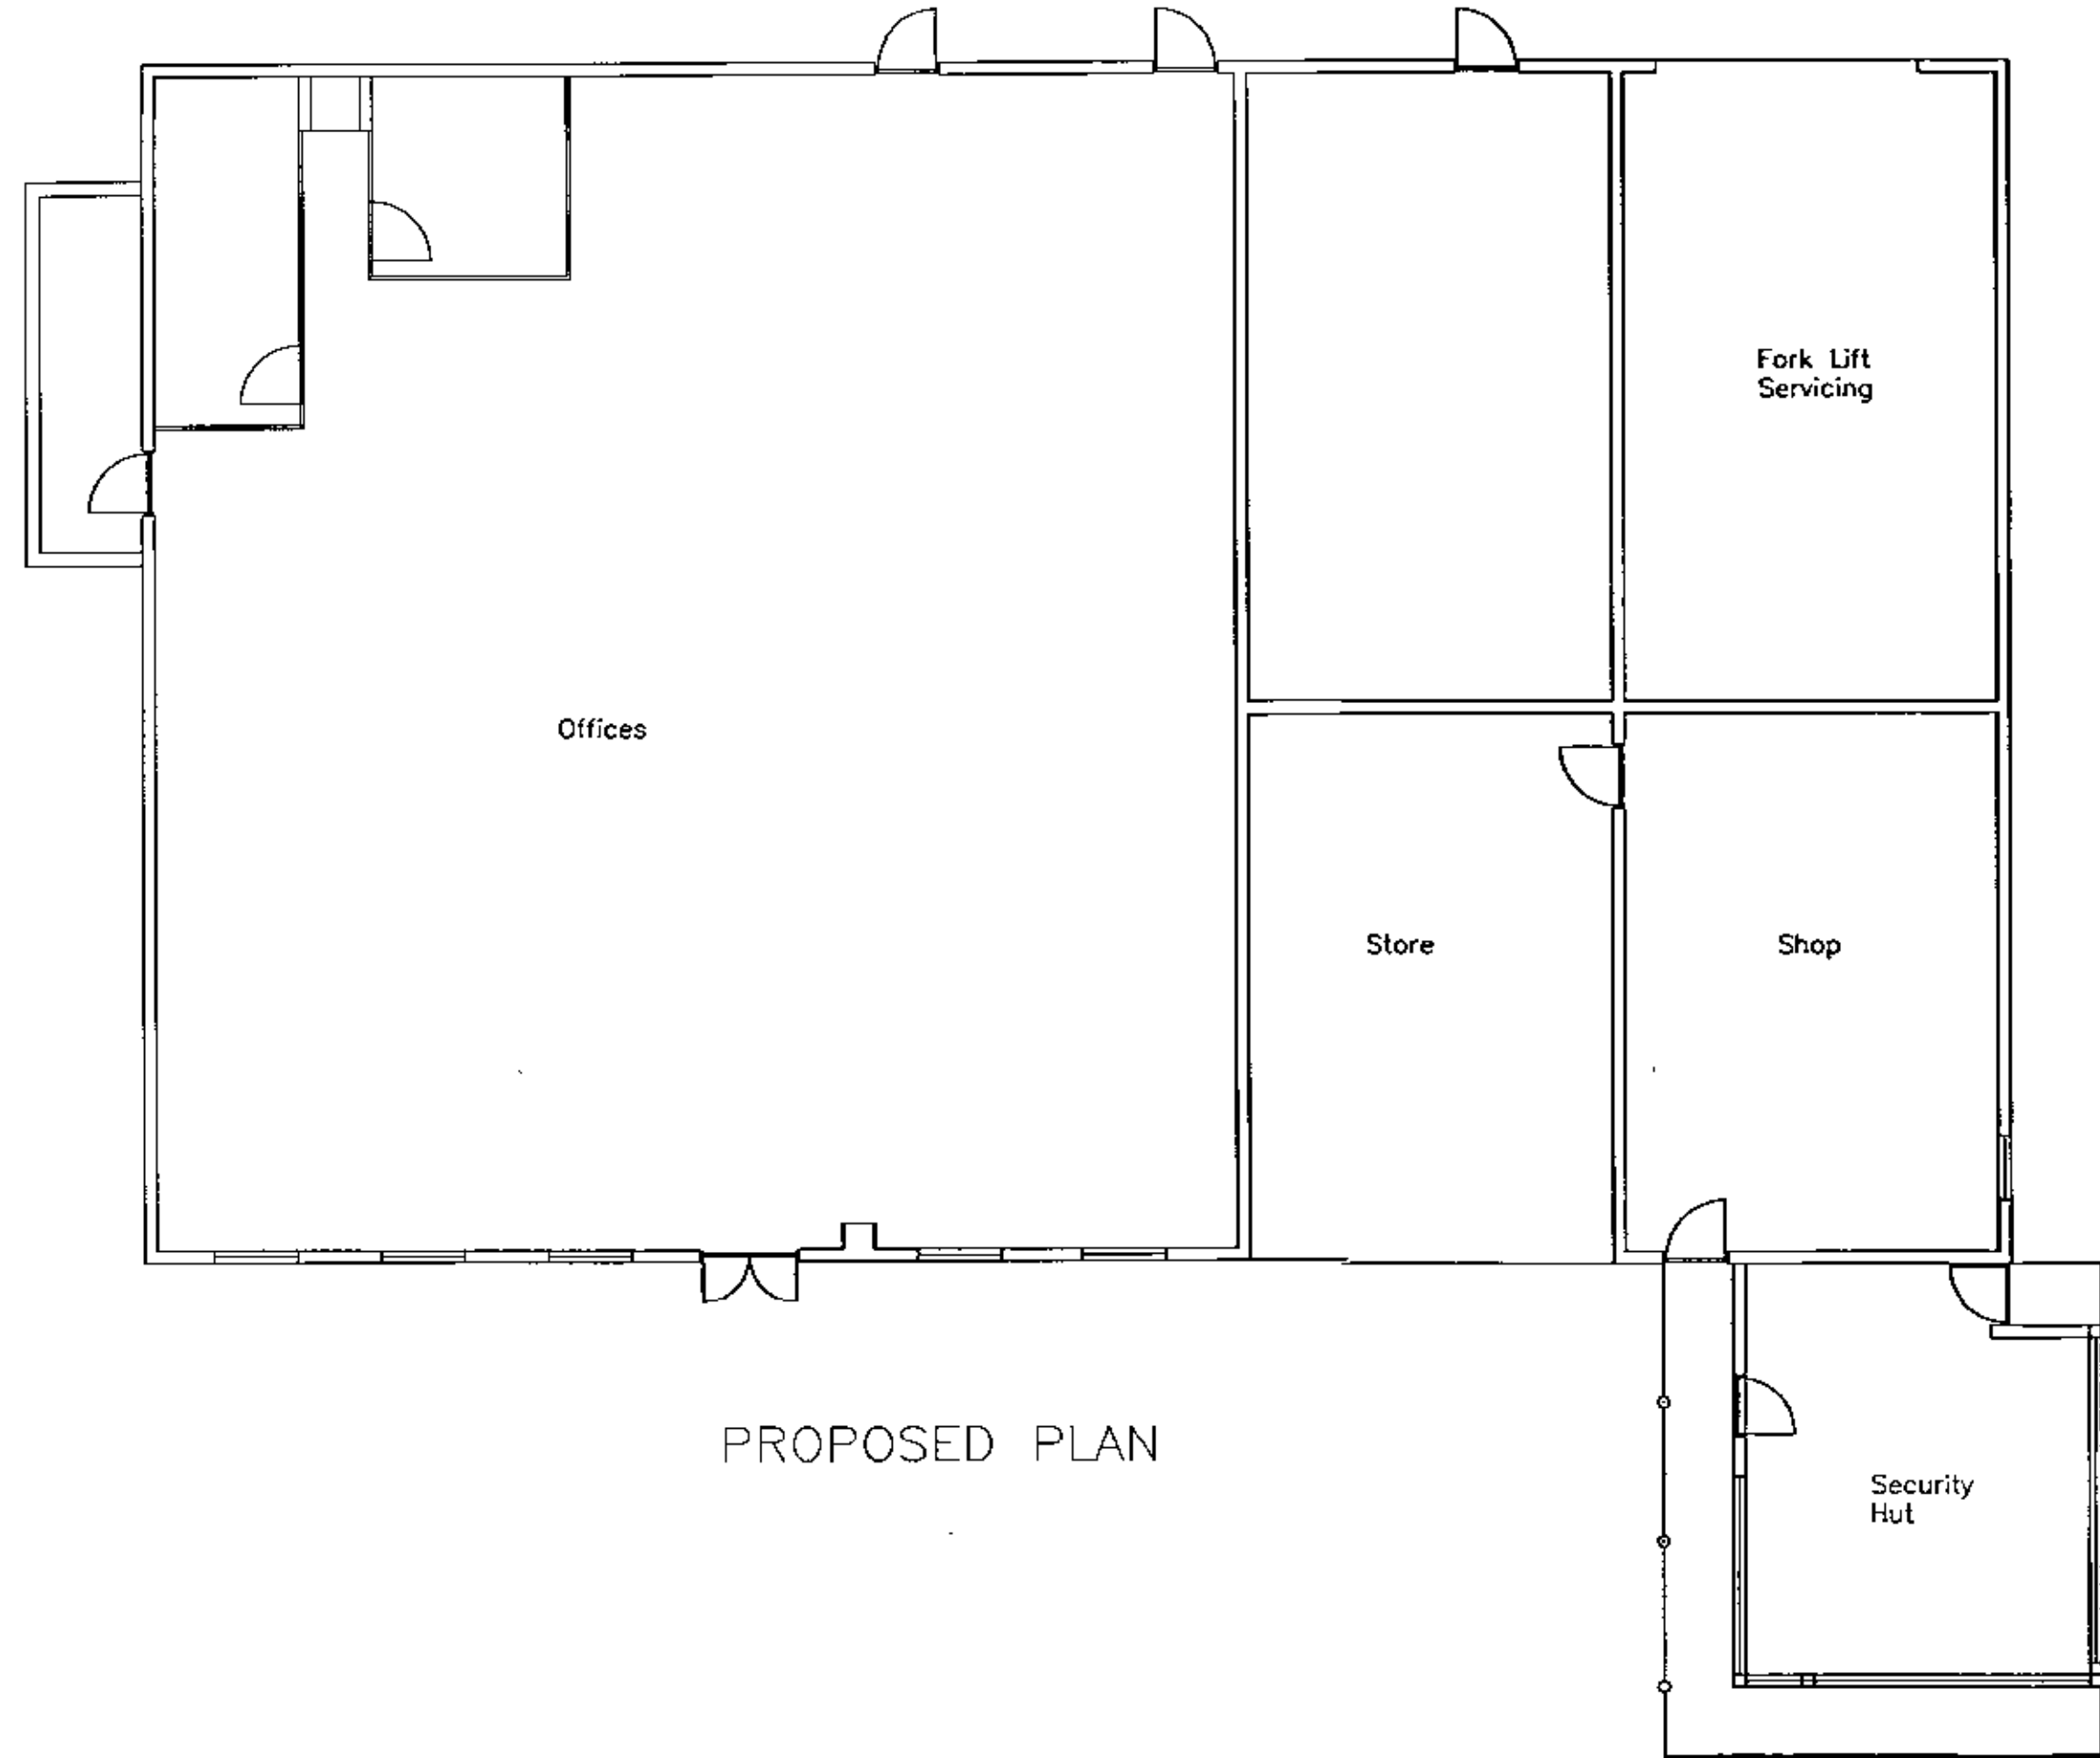

PROPOSED PLAN

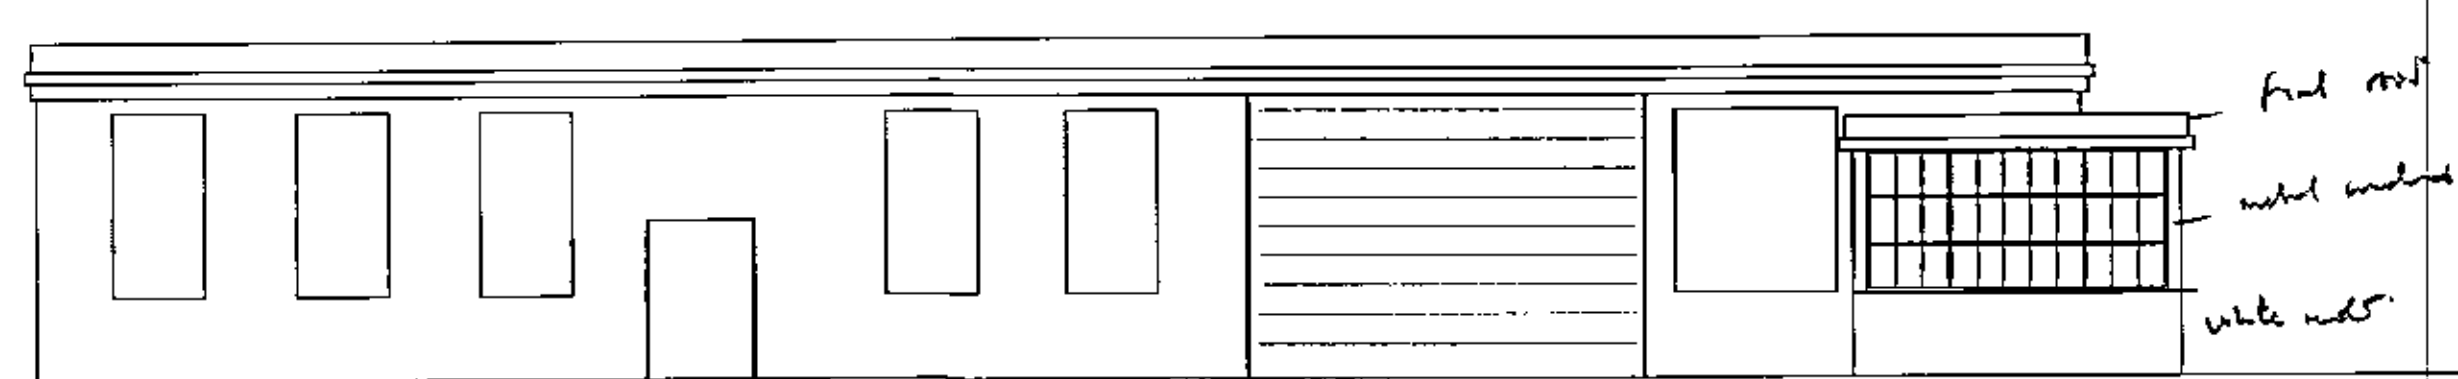


EXISTING FRONT ELEVATION

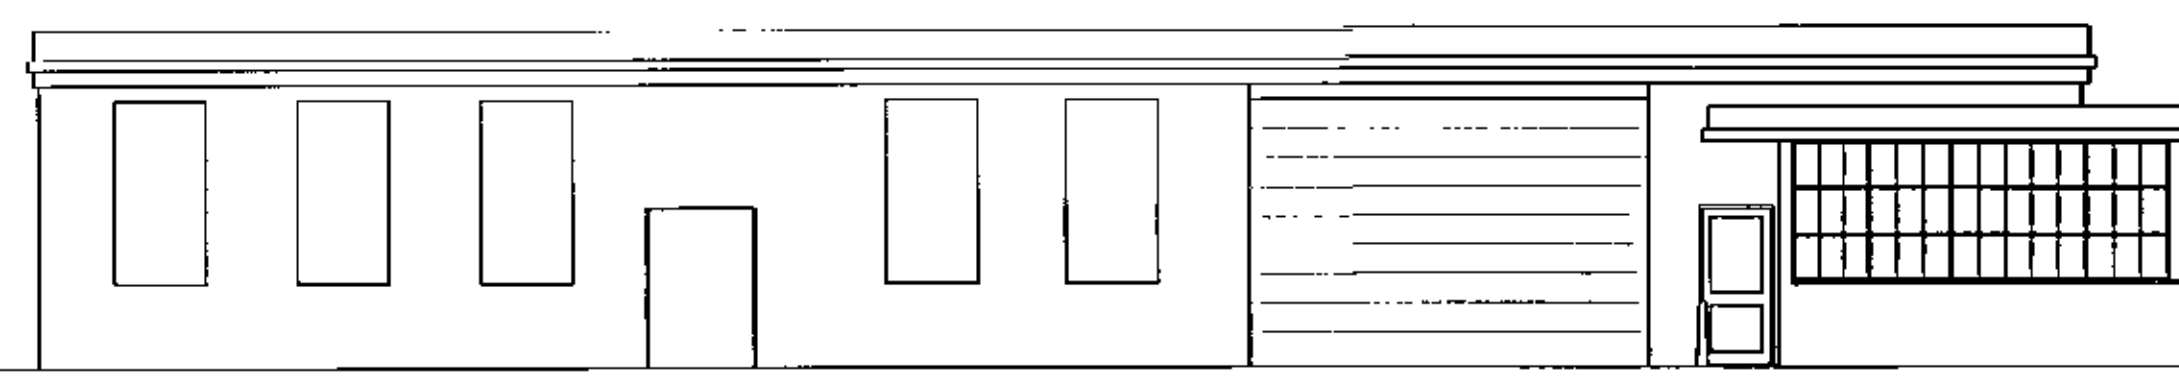

PROPOSED FRONT ELEVATION




EXISTING SIDE ELEVATION
MAIN ENTRANCE

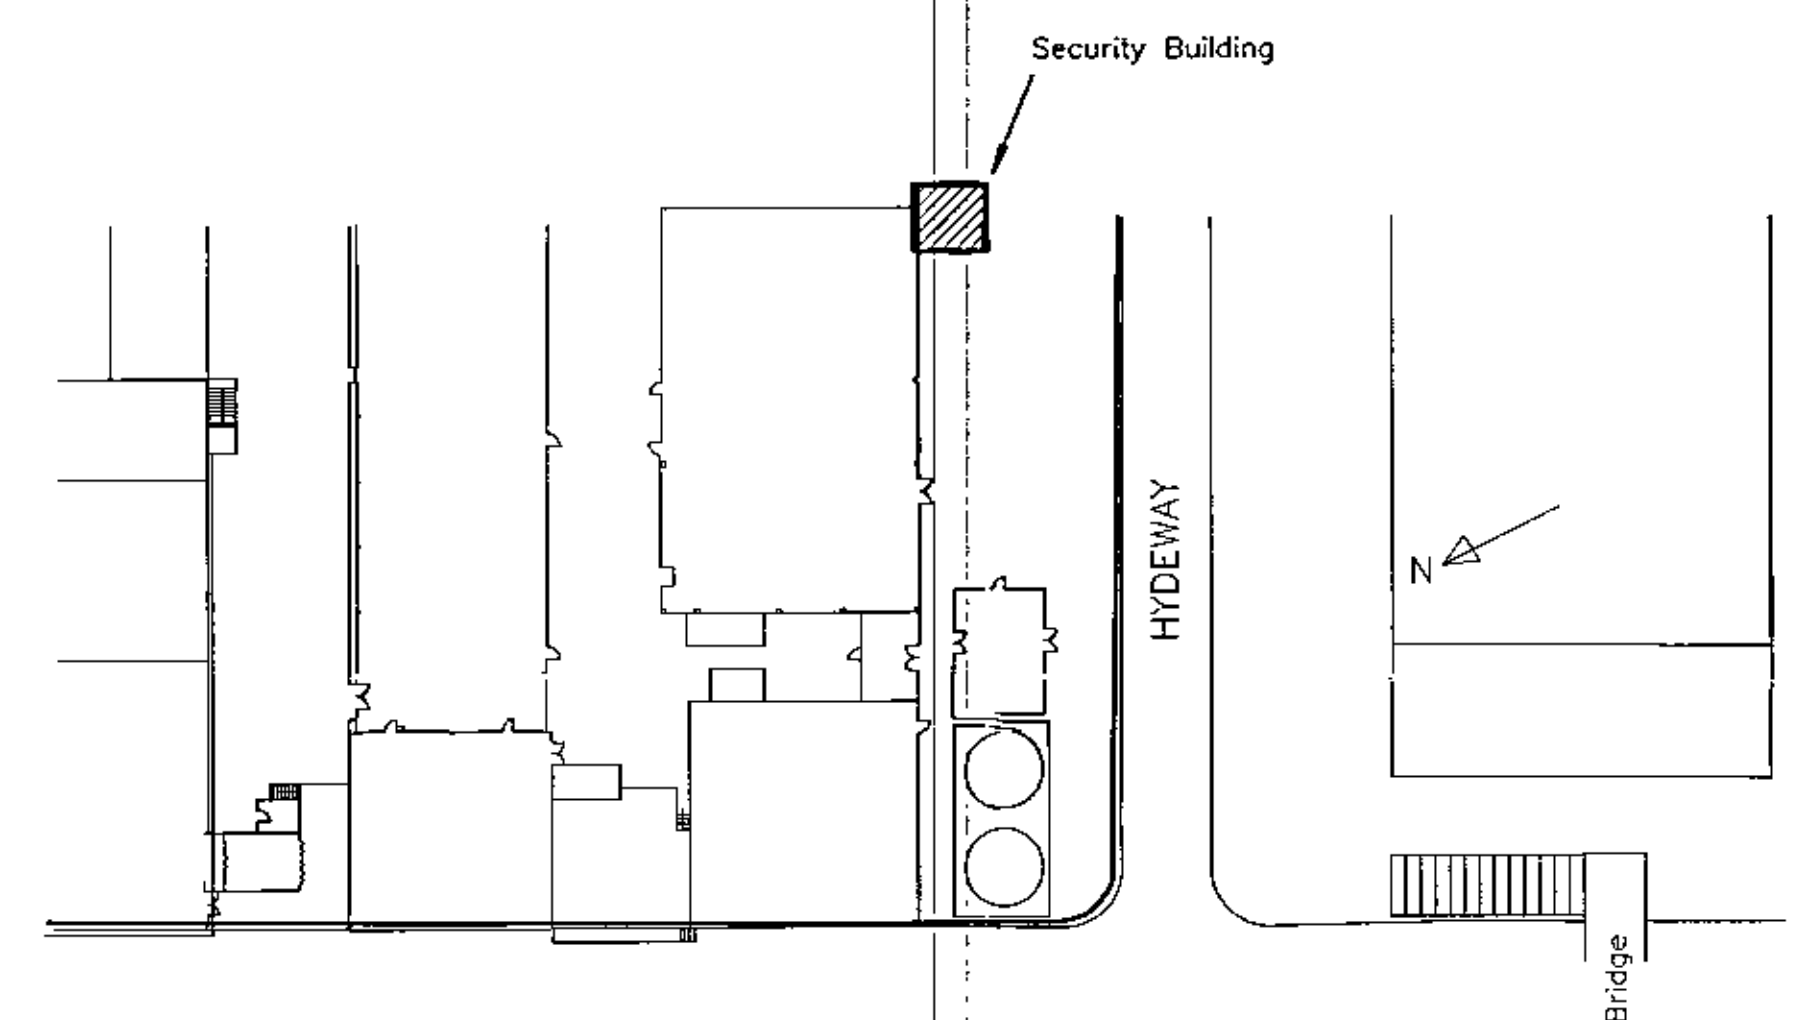

LOCATION PLAN
(scale 1:500)



PROPOSED SIDE ELEVATION
MAIN ENTRANCE

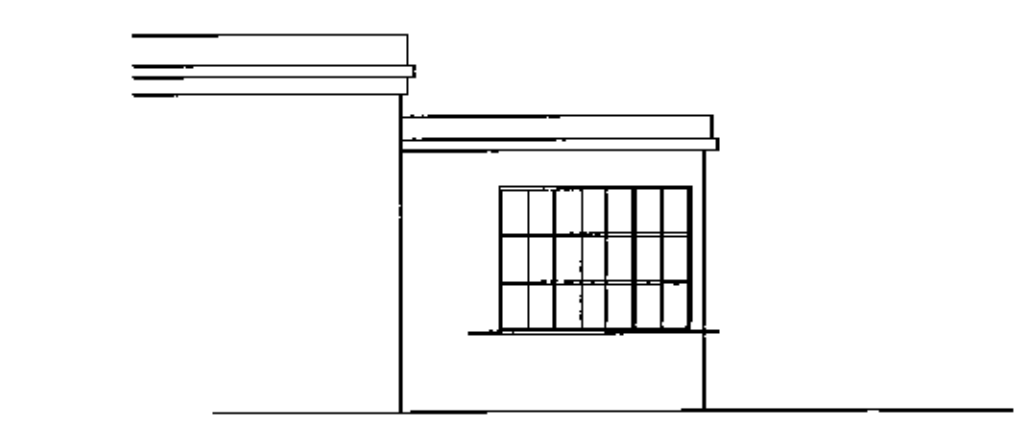

EXISTING SIDE ELEVATION

PROPOSED SIDE ELEVATION

WELWYN HATFIELD COUNCIL
TOWN & COUNTRY PLANNING ACT 1990
PLAN REFERRED TO IN
CONSENT / REFUSAL
DATED: -2 JUN 2004

PLANNING
DEPARTMENT
OFFICE 65-7
-7 APR 2004
NO: NS 2004/549

Rev.	Description	Chk'd	Date
------	-------------	-------	------

CEREAL PARTNERS (UK) Ltd
CEREAL PARTNERS
WELWYN GARDEN CITY
EXTENSION TO SECURITY HUT

PLANNING ELEVATIONS
& PLANS

	Job No.	5541	Drwg No.	01	Rev
	Drawn by	AV	Date	25/03/04	
	Checked by		Scale	1:100 @ A1	
	<small>© Copyright belongs to GURNEY consulting engineers Hallmark House, 10/12 St. Johns Rd, Woking, Surrey, GU21 7SE tel: 01483 721721 fax: 01483 725073 e-mail: aj@gurneyce.com</small>				