
 


EXACT SITE PLAN SUBJECT TO SITE SURVEY


- KEY
-  Building 2 - Grade II Listed building
Single storey building to be demolished
 -  Existing trees to be removed


WELWYN HATFIELD COUNCIL
TOWN & COUNTRY PLANNING ACT 1990
PLAN REFERRED TO IN CONSENT/~~1994~~
DATE 29 DEC 1994

OFFICE COPY

WELWYN HATFIELD COUNCIL
RECEIVED - 2 AUG 1994
N 6/539/94 LB

Revision	Description	Drawn	Date	Checked

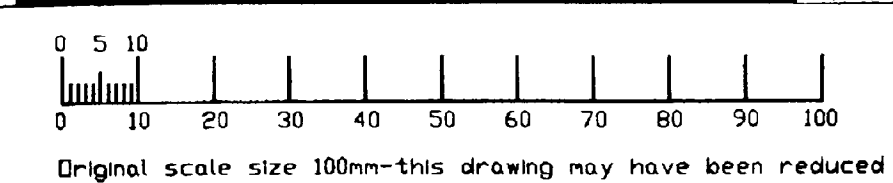

Project  Roche Products Ltd.
Welwyn Garden City
Title Building 27 Proposal
Listed Buildings
Demolitions

Drawn MJM Group Date 27/7/94
Checked *BT* Date 29.7.94
Scale 1:1000

AMEC Design and Management
Stratford-upon-Avon, Warwickshire CV37 9NJ
Telephone (0789) 204288, Fax (0789) 289188