

OFFICE COPY


HATFIELD COUNCIL

RECEIVED - 2 AUG 1994

6/542/94

BUILDING 25 (existing)

BUILDING 27 (proposed)

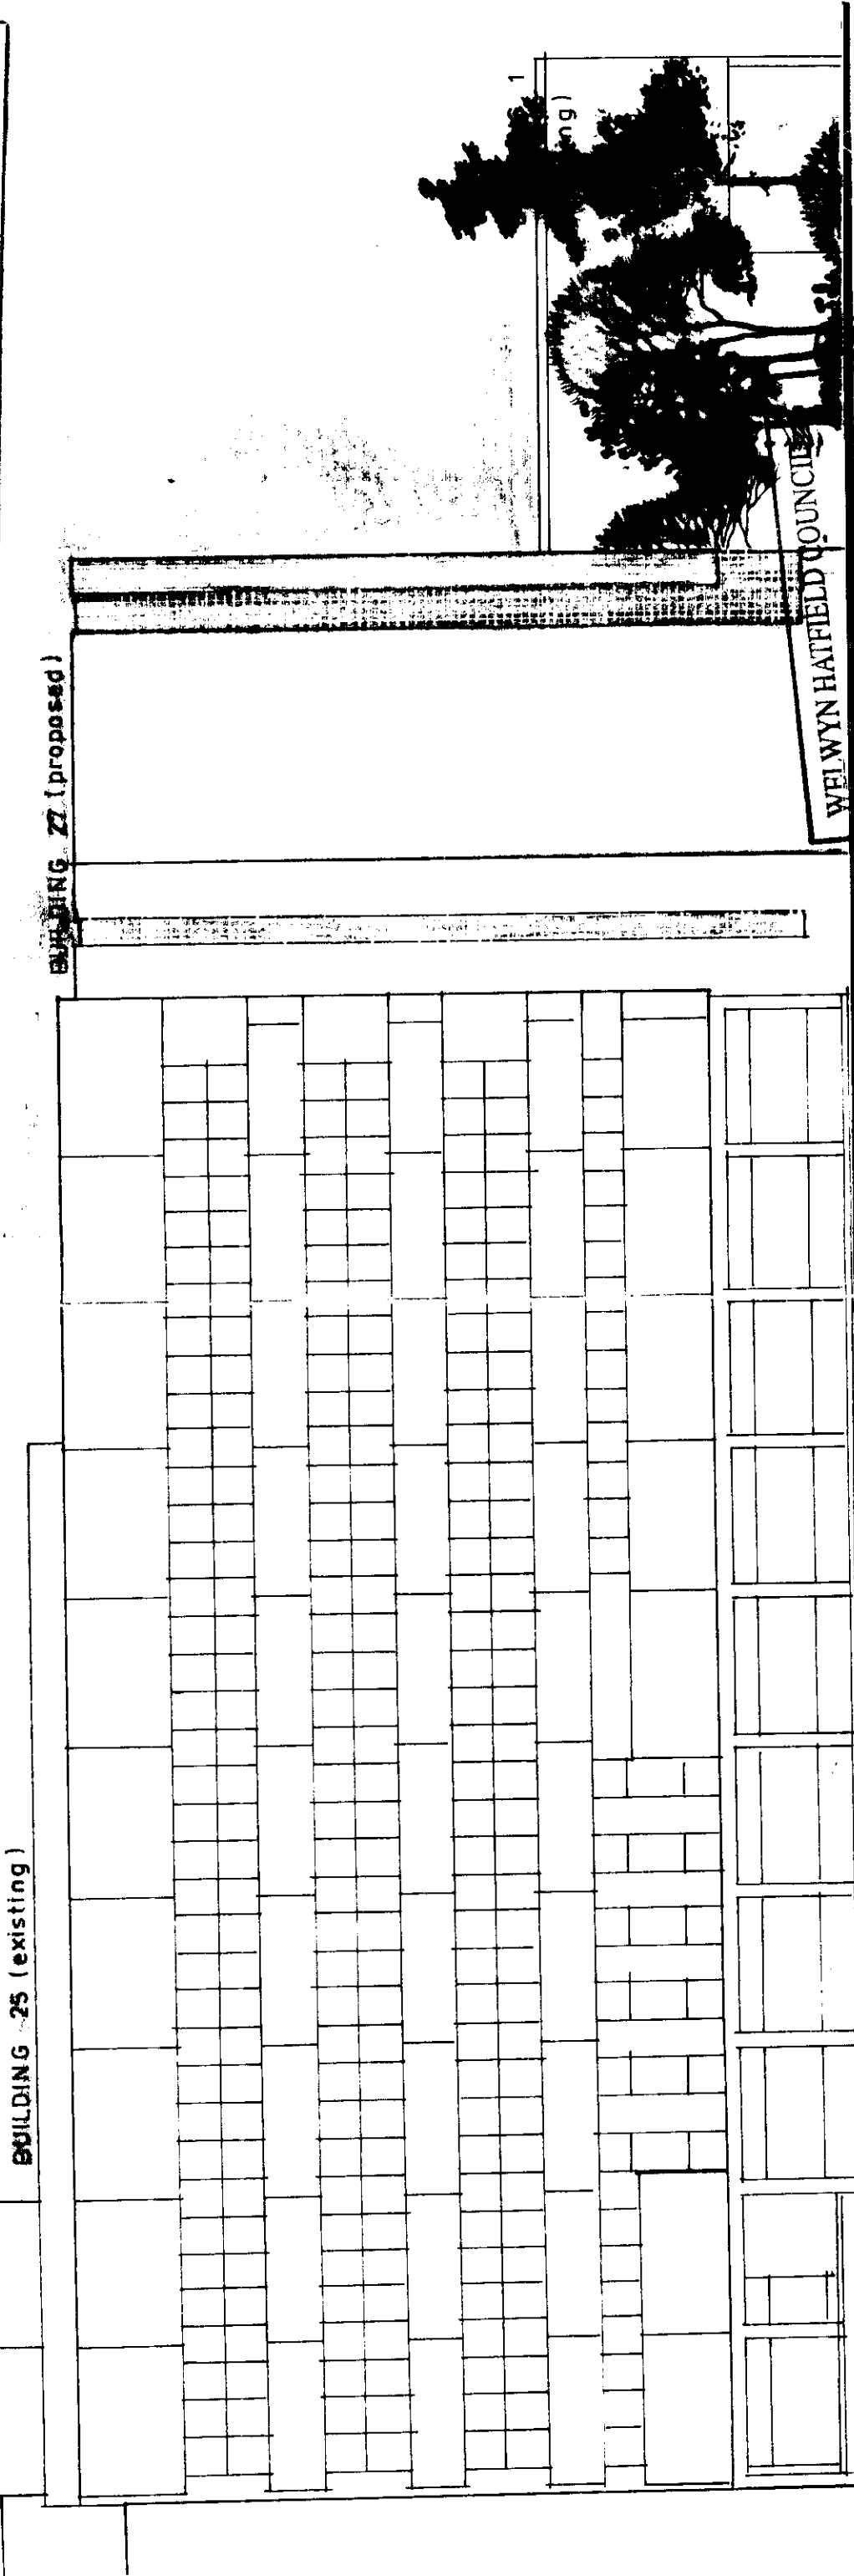

WELWYN HATFIELD COUNCIL
 TOWN & COUNTRY PLANNING
 PLAN REFERRED TO IN CONSENT/REFUSAL
 DATE 24 NOV 1994

SOUTH ELEVATION



DRG. NO. 00504-IDA-1316