


OFFICE COPY

WELWYN HATFIELD COUNCIL

RECEIVED..... - 2 AUG 1994.....

N6/542/94

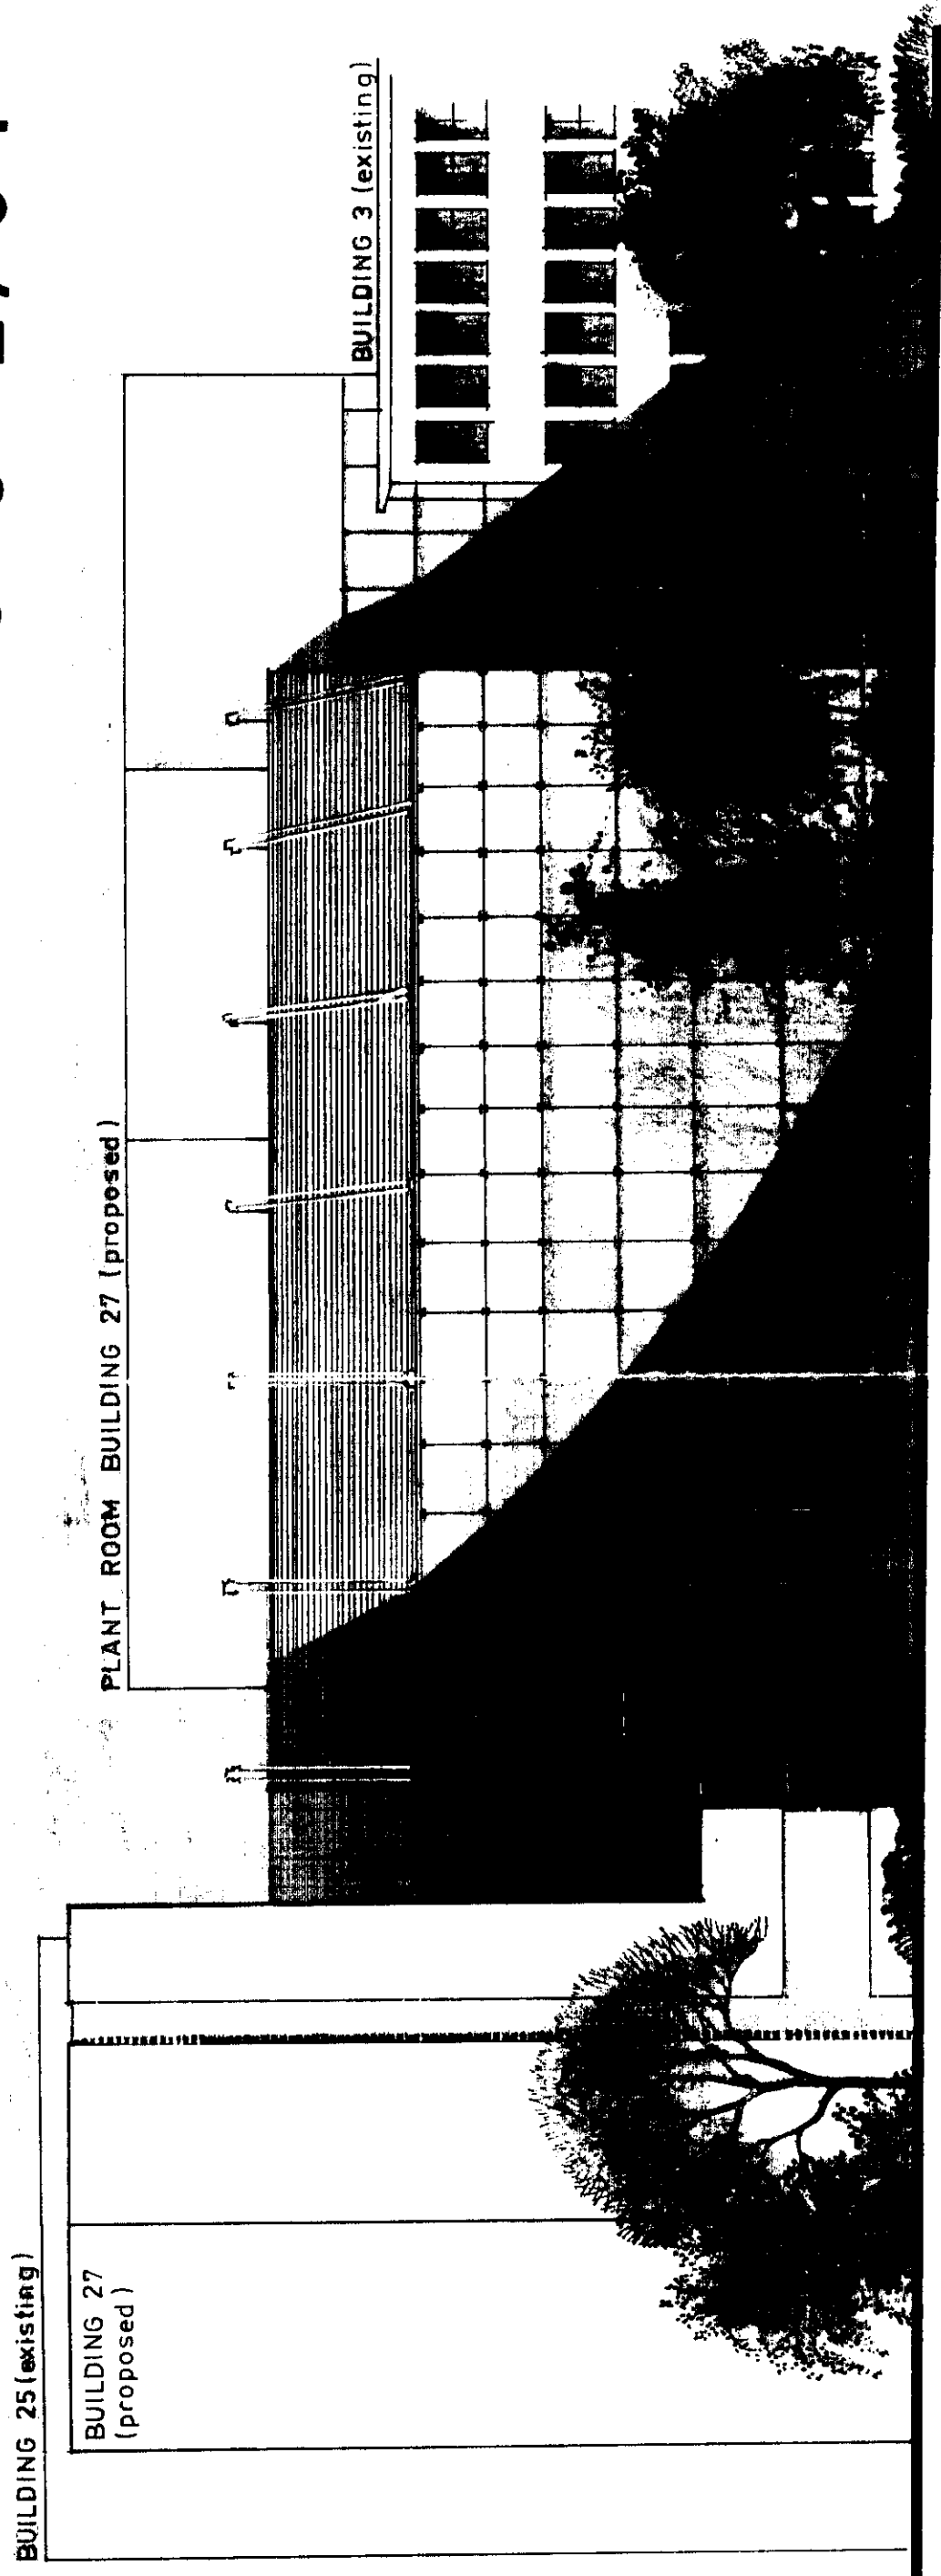

WELWYN HATFIELD COUNCIL
 TOWN & COUNTRY PLANNING ACT 1990
 PLAN REFERRED TO IN CONSENT/~~REFUSAL~~

DATE..... 24 NOV 1994.....

EAST ELEVATION



DRG. NO. 00504 - 1DA - 1315