


EXACT SITE PLAN SUBJECT TO SITE SURVEY

KEY
 - - - - - OWNERSHIP BOUNDARY

Reference drawings Legend Notes

OFFICE COPY
WELWYN GARDEN COUNCIL
 RECEIVED..... - 2 AUG 1994
 N 6/542/94

| Revision | Description | Drawn | Date | Checked |
|----------|-------------|-------|------|---------|
| | | | | |

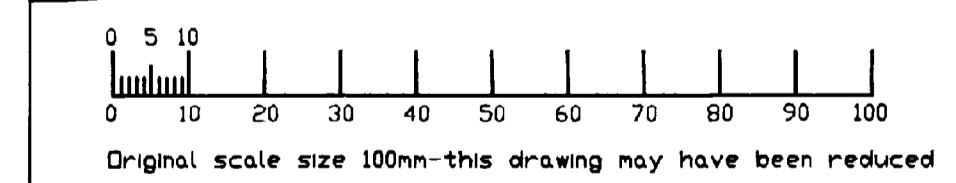

WELWYN GARDEN COUNCIL
 TOWN & COUNCIL
 PLAN REFERRED TO LOCAL
 PLAN REFERRED TO LOCAL
 DATE 24 NOV 1994

Project: **Roche** Roche Products Ltd.
 Welwyn Garden City
 Title: Building 27 Proposal
 Site Plan with
 Additional Car Parking

| | | |
|--------------------|----------|----------------|
| Drawn: MJM | Group: E | Date: 26/7/94 |
| Checked: <i>ET</i> | | Date: 29.7.94. |
| Scale: 1:1000 | | |

AMEC Design and Management
 Stratford-upon-Avon, Warwickshire CV37 9NJ
 Telephone (0789) 204288, Fax (0789) 286188

Drawing number: 00504-ID A-1310 Rev: Copyright ©