


NORTH ELEVATION

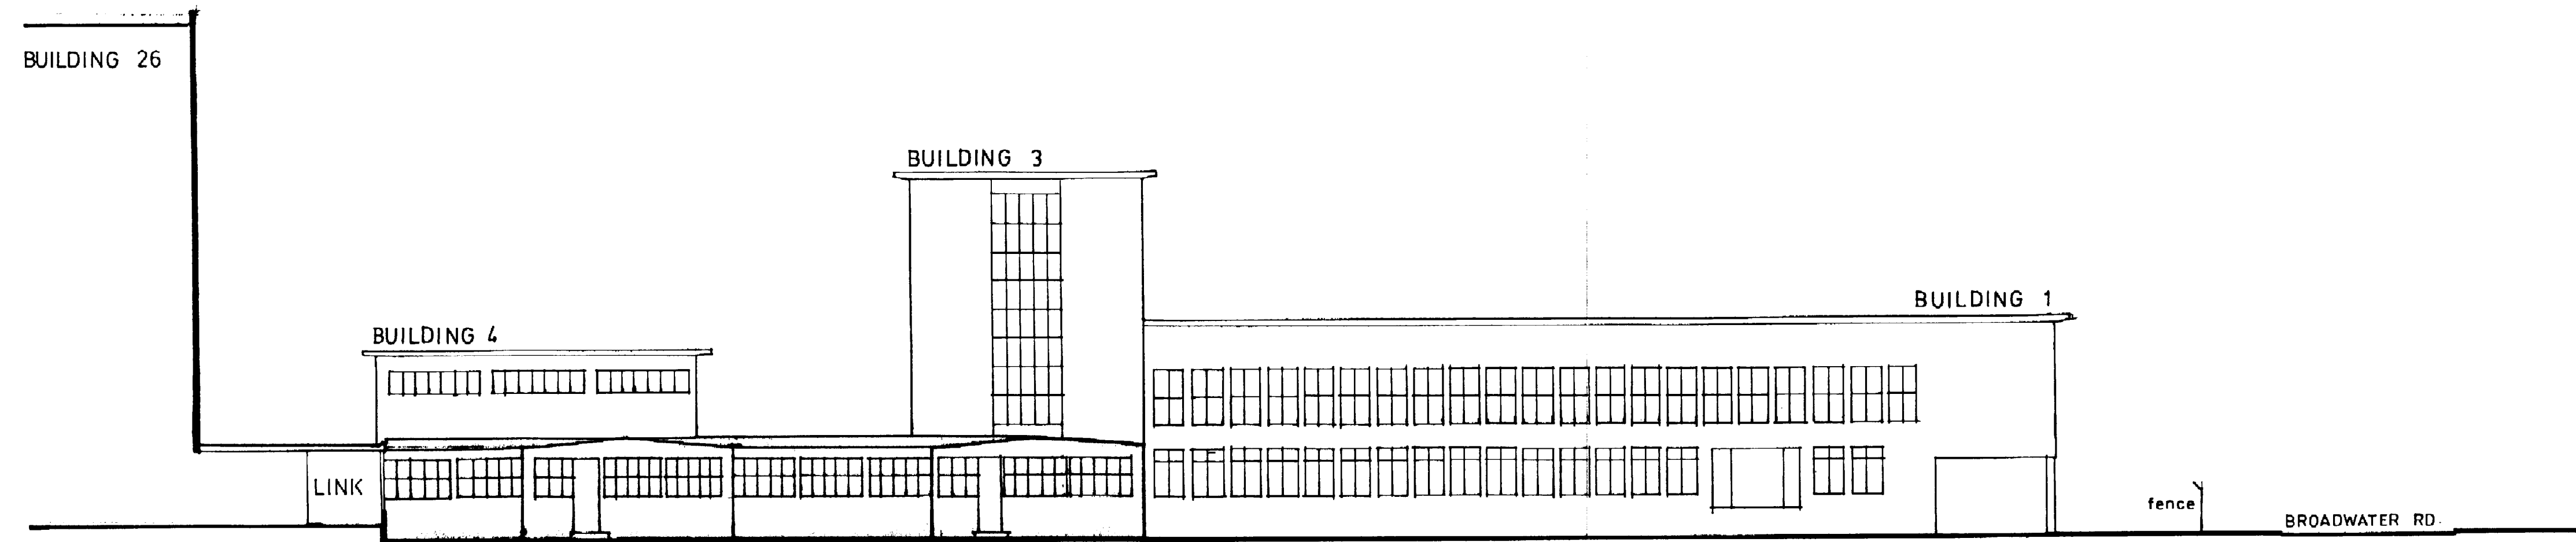

SOUTH ELEVATION

INDICATES GRADE 2 LISTED BUILDING TO BE DEMOLISHED

OFFICE COPY

WELWYN HATFIELD COUNCIL  
 RECEIVED..... - 2 Aug 1994  
 N 6/542/94

Revision	Original	Drawn	26.7.94
	Description	Checked	26.7.94

WELWYN HATFIELD COUNCIL  
 TOWN & COUNTRY PLANNING  
 PLAN REFERRED TO IN CONSULTATION  
 DATE 24 NOV 1994

Project: ROCHE PRODUCTS LTD  
 WELWYN GARDEN CITY  
 Title: EXISTING NORTH and SOUTH  
 ELEVATIONS

Scale: 1:200 Group: E  
 Original size 100mm - this drawing may have been reduced

AMEC Design and Management  
 AMEC Design and Management Limited  
 Timothy's Bridge Road, Stratford-upon-Avon,  
 Warwickshire CV37 9NJ  
 Telephone (0789) 204288, Fax (0789) 289135 Copyright ©

Drawing number: 00504-IDA-1312 Rev.