




This drawing is copyright.

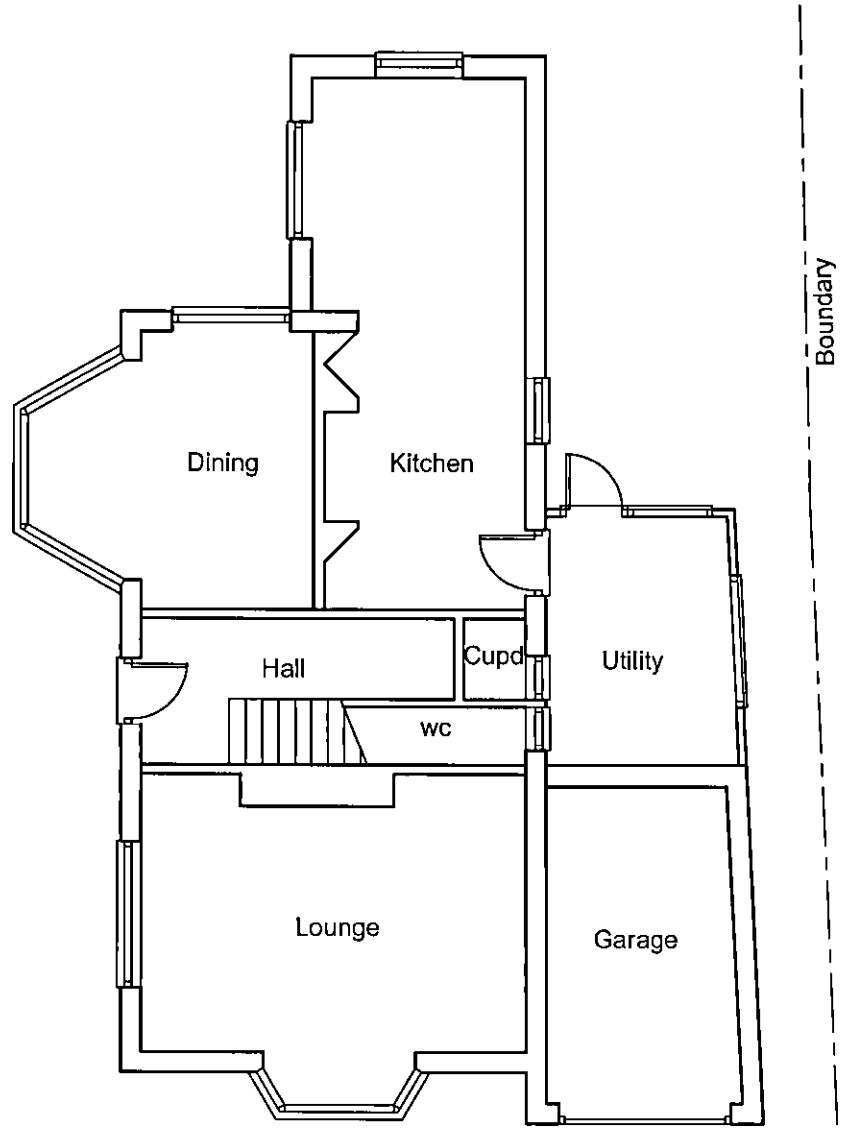

Existing ground floor plan

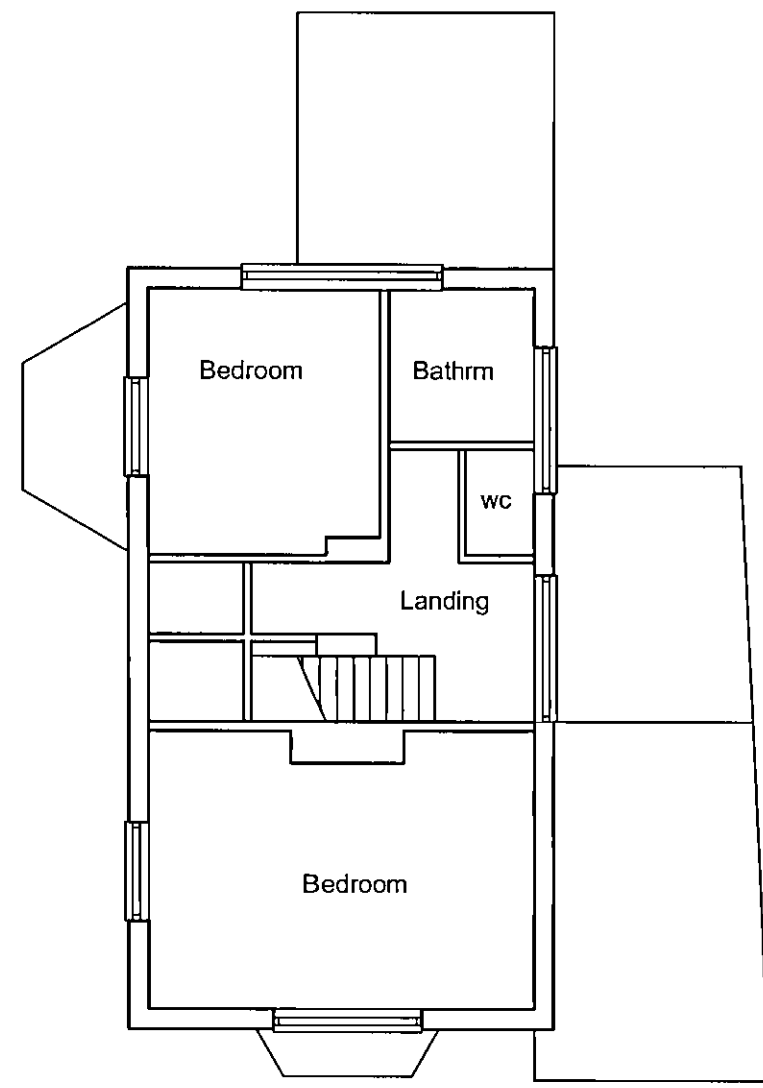

Existing first floor plan


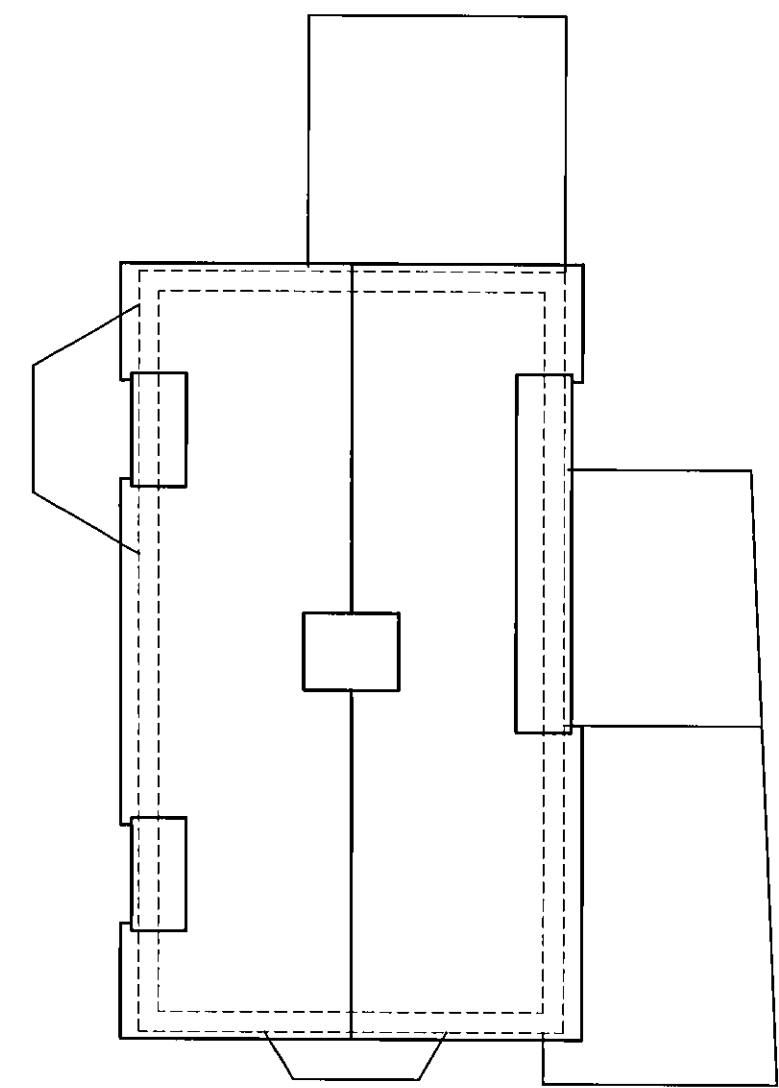


Existing roof plan

PLANNING DESIGN SERVICES LTD
OFFICE COPY

03/04/2012

2013/0024

 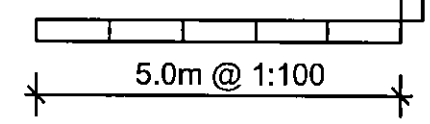

Rev.	Description.	Date.
------	--------------	-------

	AT Design (Welwyn) Ltd Architectural Design Services 22 School Lane, Welwyn, Herts AL6 9PH Tel: 07931703297 - email: adamtrigg@hotmail.com	
--	---	--

Title: Proposed extension Existing floor plans 2 The Reddings Welwyn Garden City Herts AL8 7LA
--

Scale : 1:100 @ A3	Drawn by: AT
Date : March 2012	

Dwg.No: AT397-10
