





SIGN ELEVATION SCALE 1 : 50



TYPICAL SIGN IN POSITION

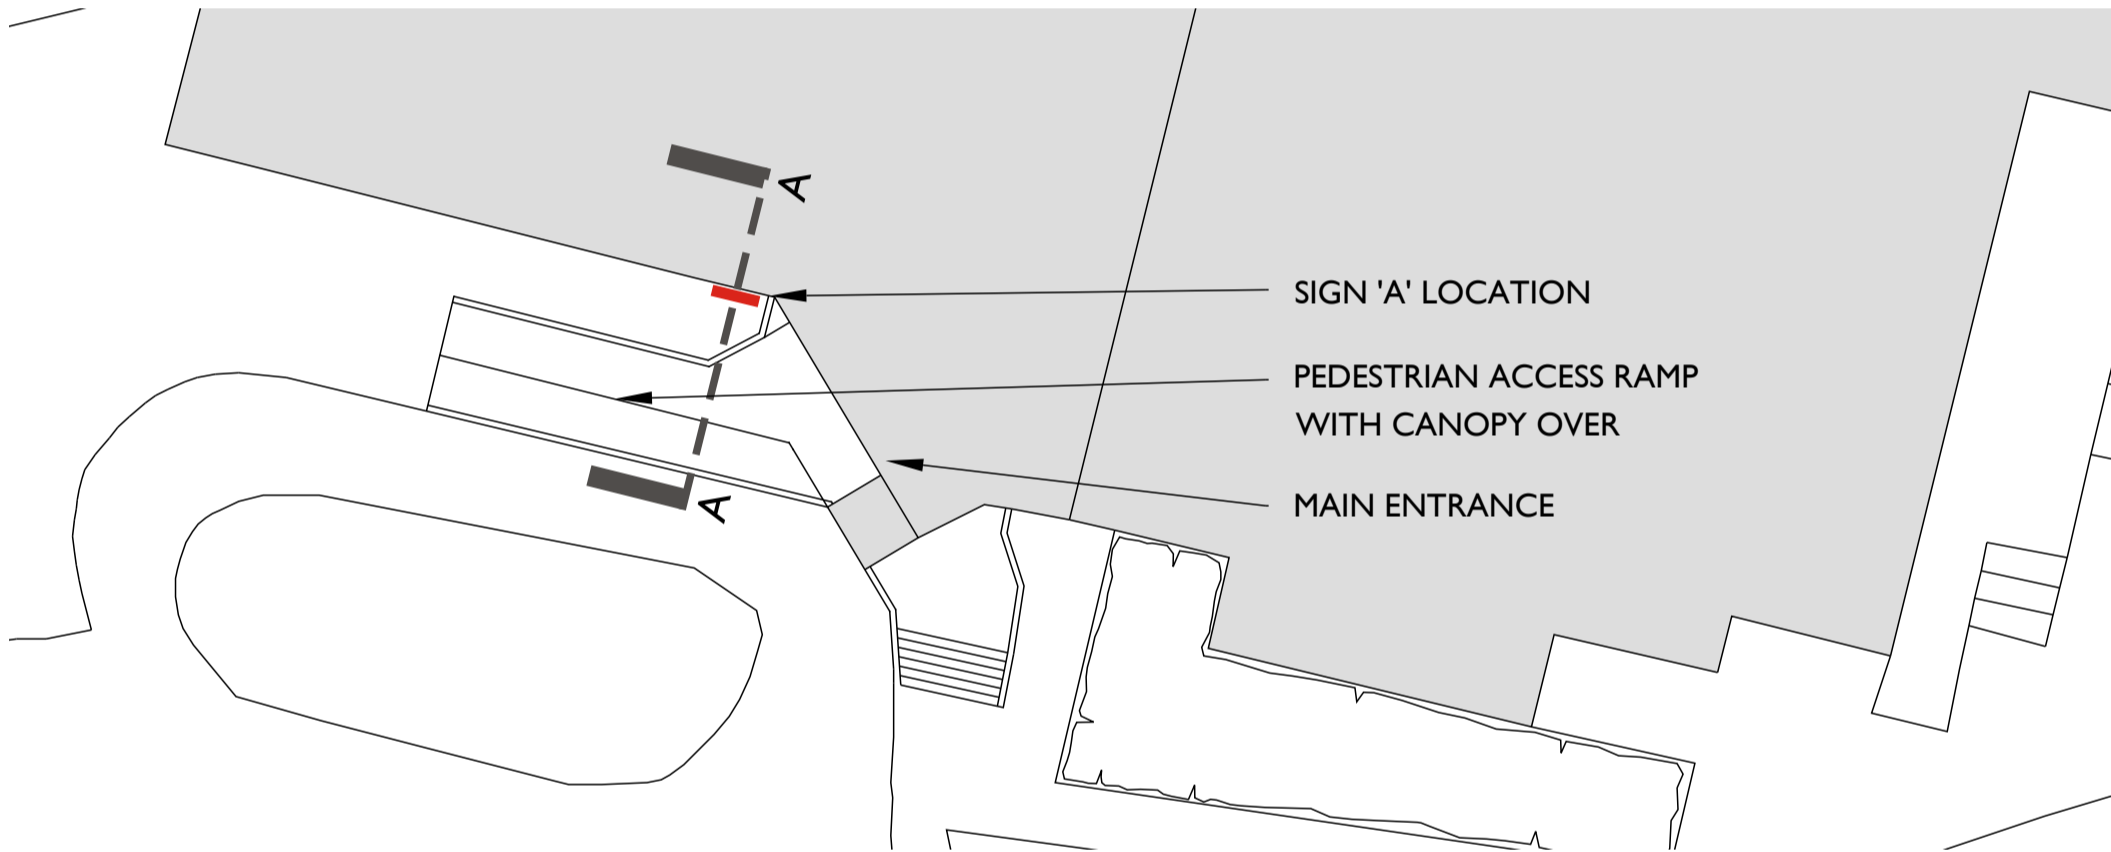

SITE PLAN SCALE 1 : 250

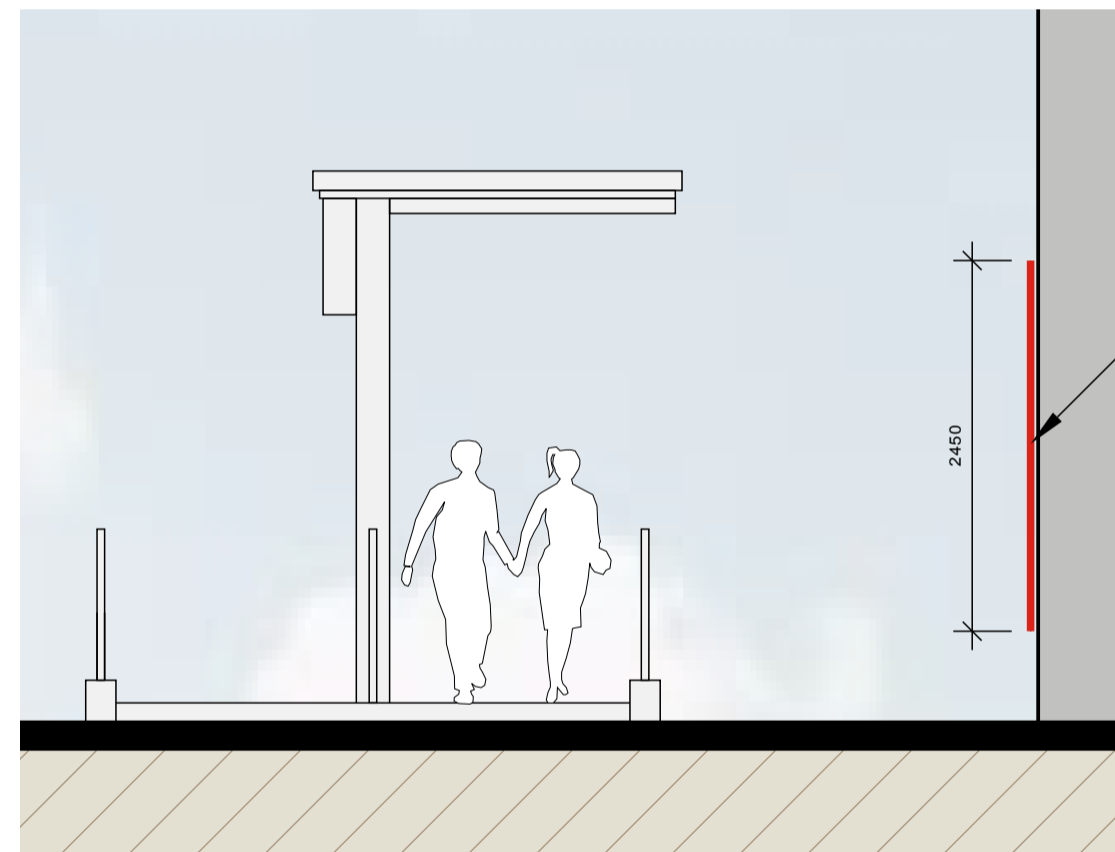


INDICATIVE SECTION A-A SCALE 1 : 50



ELEVATION I SCALE 1 : 250

NOTES

This drawing to be read in accordance with the specification/Bills of Quantities and related drawings.  
No Dimensions to be scaled from this drawing. All stated dimensions to be verified on site and the Architect notified of any discrepancies.

 

Reproduced from OS Mastermap by permission of Ordnance Survey® on behalf of the Controller of Her Majesty's Stationery Office. © Crown Copyright 2012. All rights reserved.  
Reference number 1021522

FOR APPROVAL

Project  
ROLLER CITY  
CAMPUS WEST  
WELWYN GARDEN CITY

Title  
SIGN A DETAILS

Scale  
VARIES @A2

Date  
DEC 2012

Drawn  
CL

Checked  
MB

Drawing Number  
6943\_PI91

Revision

Saunders Partnership Architects  
ARCHITECTURE | URBAN DESIGN | MASTER PLANNING  
The Exchange, New York Street, Manchester, M1 4HH



www.saunderspartners.com  
offices at Welwyn Garden City | Bristol | Manchester

T 0161 2331010