

SIGN ELEVATION SCALE 1 : 50



TYPICAL SIGN IN POSITION

SIGNAGE ILLUMINATION FIXED APPROXIMATELY 4.2M ABOVE GROUND AND PROJECTING AROUND 500mm FROM WALL


NOTES

This drawing to be read in accordance with the specification/Bills of Quantities and related drawings. No Dimensions to be scaled from this drawing. All stated dimensions to be verified on site and the Architect notified of any discrepancies.

0 70

Scale bar 70mm at 1:1

Reproduced from OS Mastermap by permission of Ordnance Survey® on behalf of the Controller of Her Majesty's Stationery Office. © Crown Copyright 2012. All rights reserved. Reference number 1021522

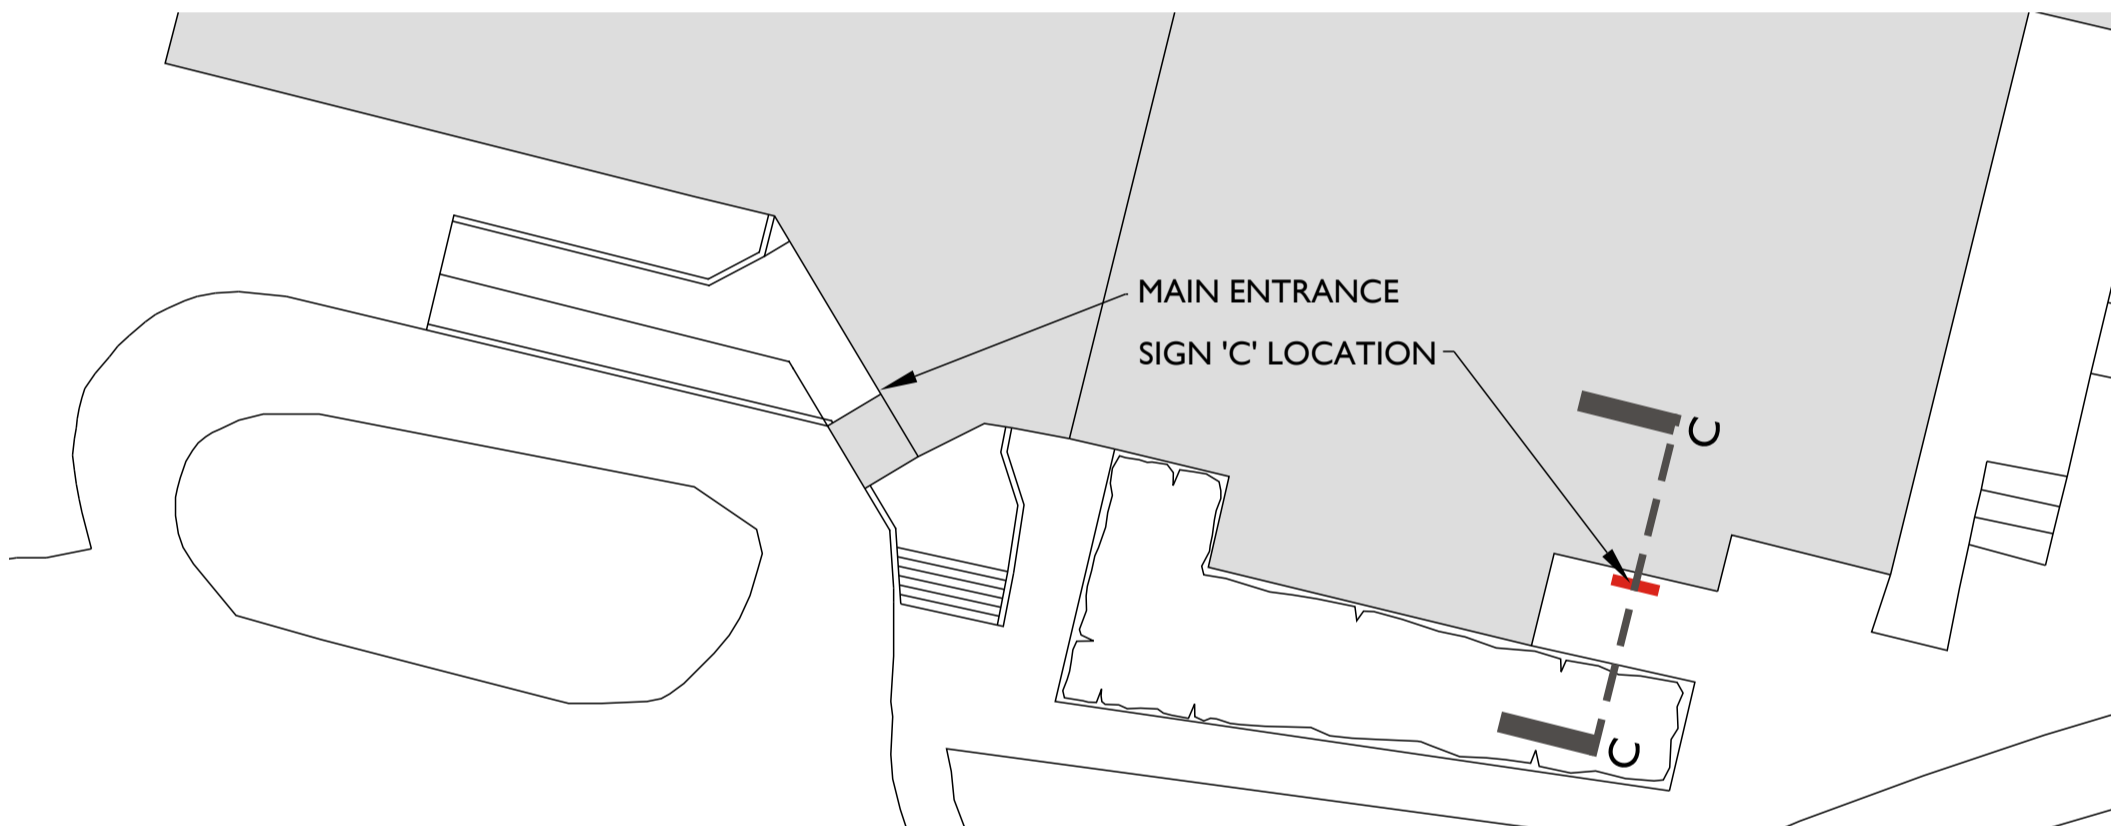


SITE PLAN SCALE 1 : 250



INDICATIVE SECTION C-C SCALE 1 : 50

SIGN 'C' LOCATION

FOR APPROVAL

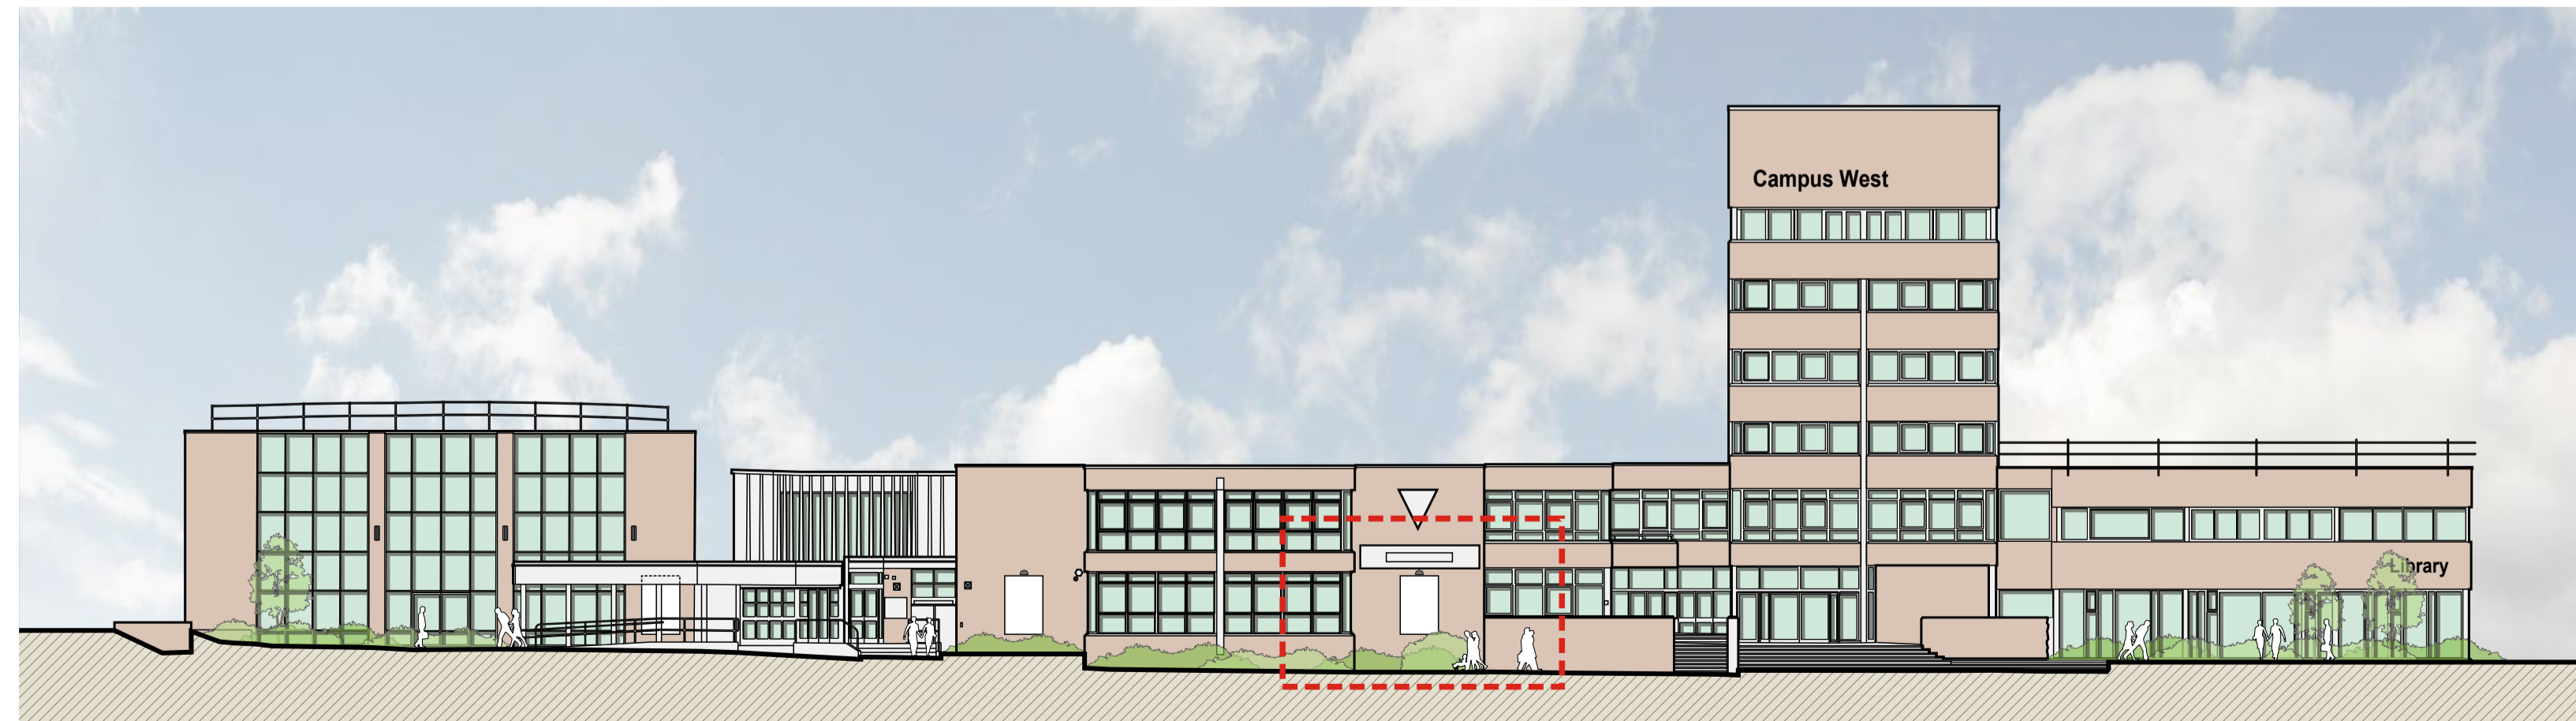

ELEVATION I SCALE 1 : 250

Project  
**ROLLER CITY  
 CAMPUS WEST  
 WELWYN GARDEN CITY**

Title  
**SIGN C DETAILS**

Scale  
 VARIES @A2

Date  
 DEC 2012

Drawn  
 CL

Checked  
 MB

Drawing Number  
**6943\_PI93**

Revision

Saunders Partnership Architects  
 ARCHITECTURE | URBAN DESIGN | MASTER PLANNING  
 The Exchange, New York Street, Manchester, M1 4HH



www.saunderspartnership.com  
 offices at Welwyn Garden City | Bristol | Manchester

