


A2 SIZE PLAN.





FRONT ELEVATION




SIDE ELEVATION

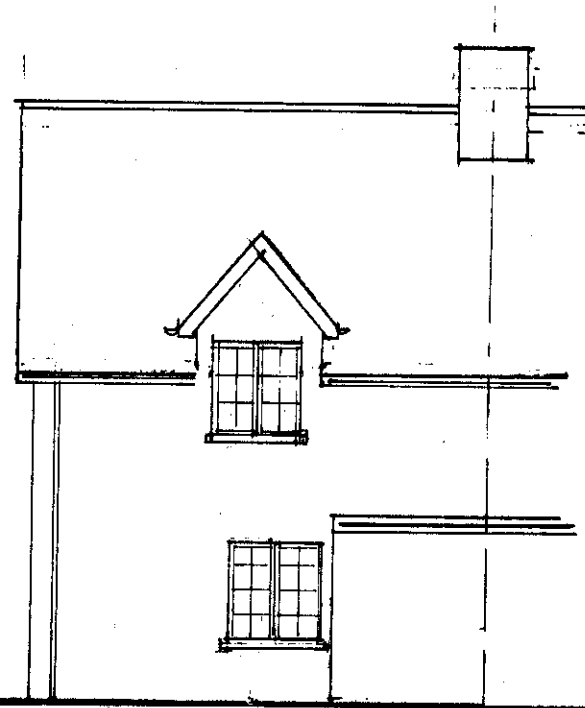


REAR ELEVATION

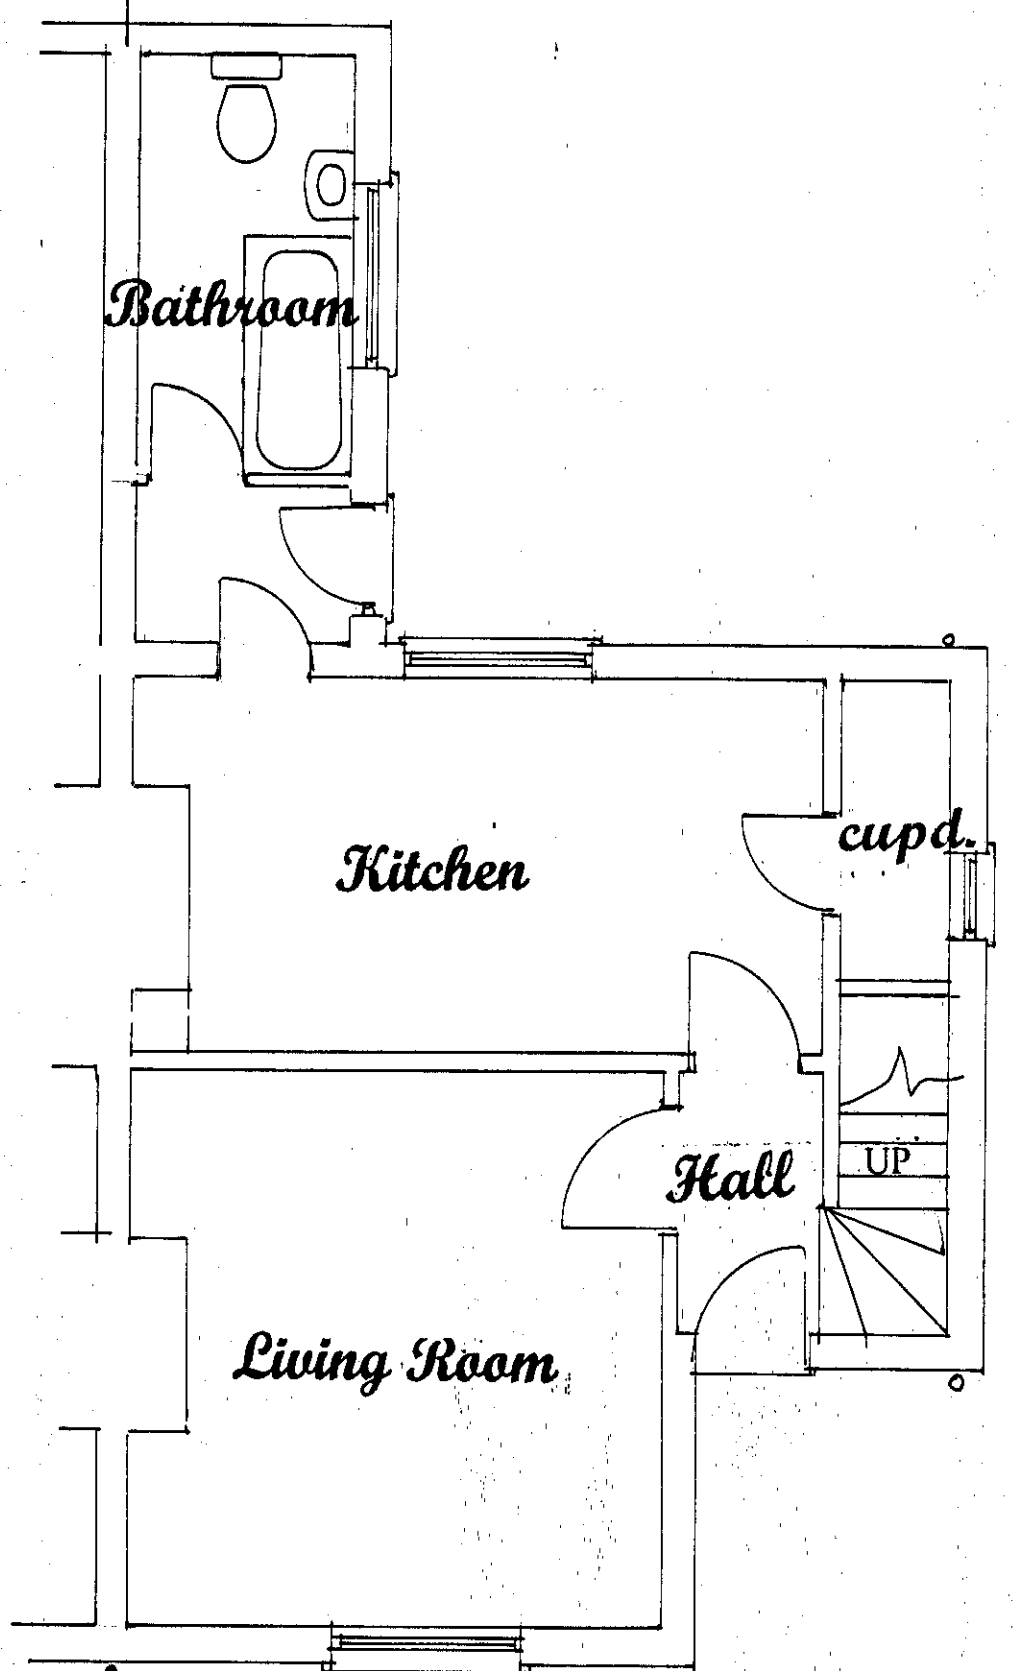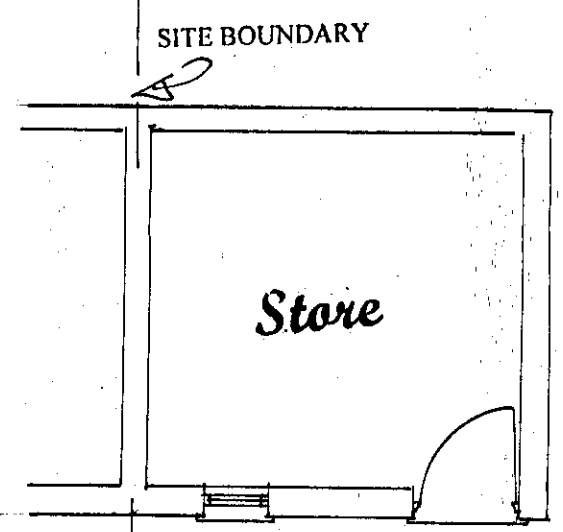


GROUND FLOOR PLAN

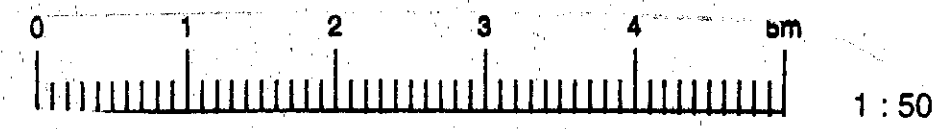

SITE BOUNDARY

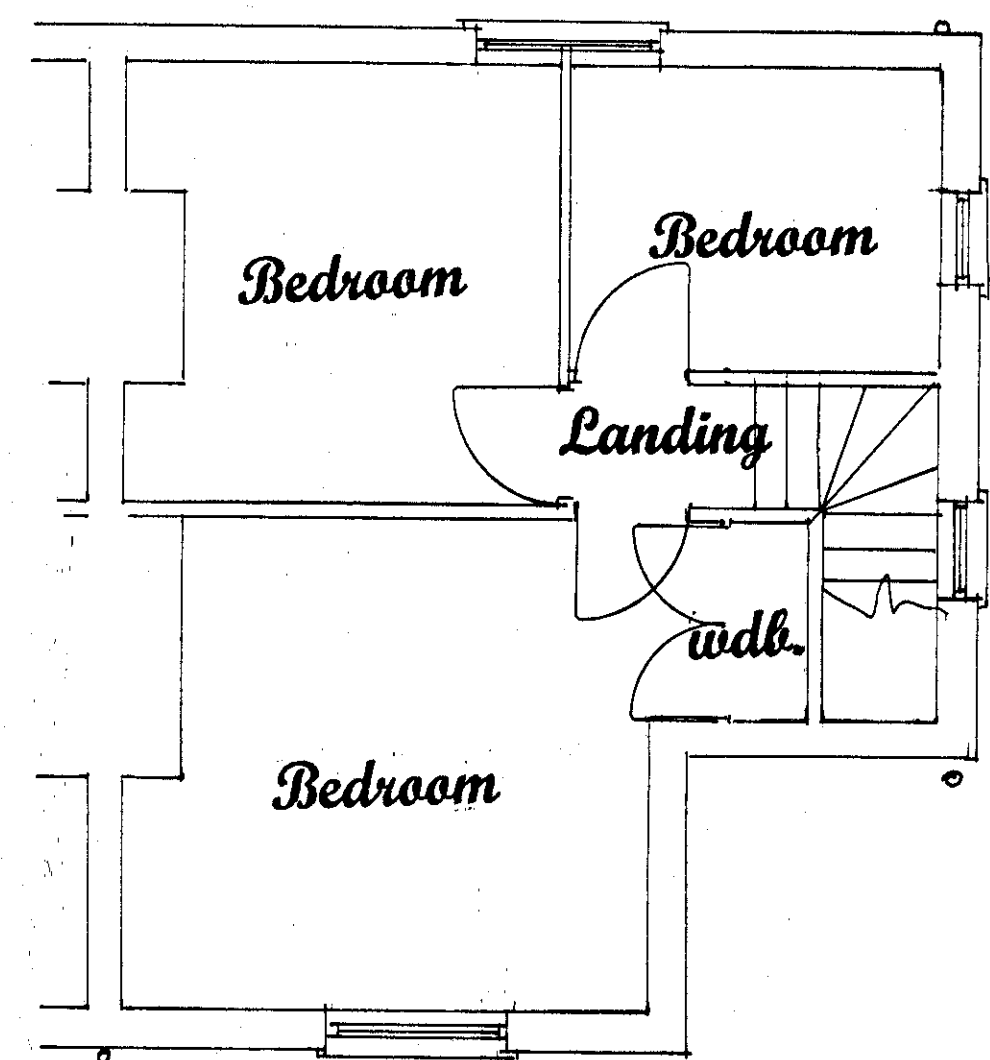

FIRST FLOOR PLAN

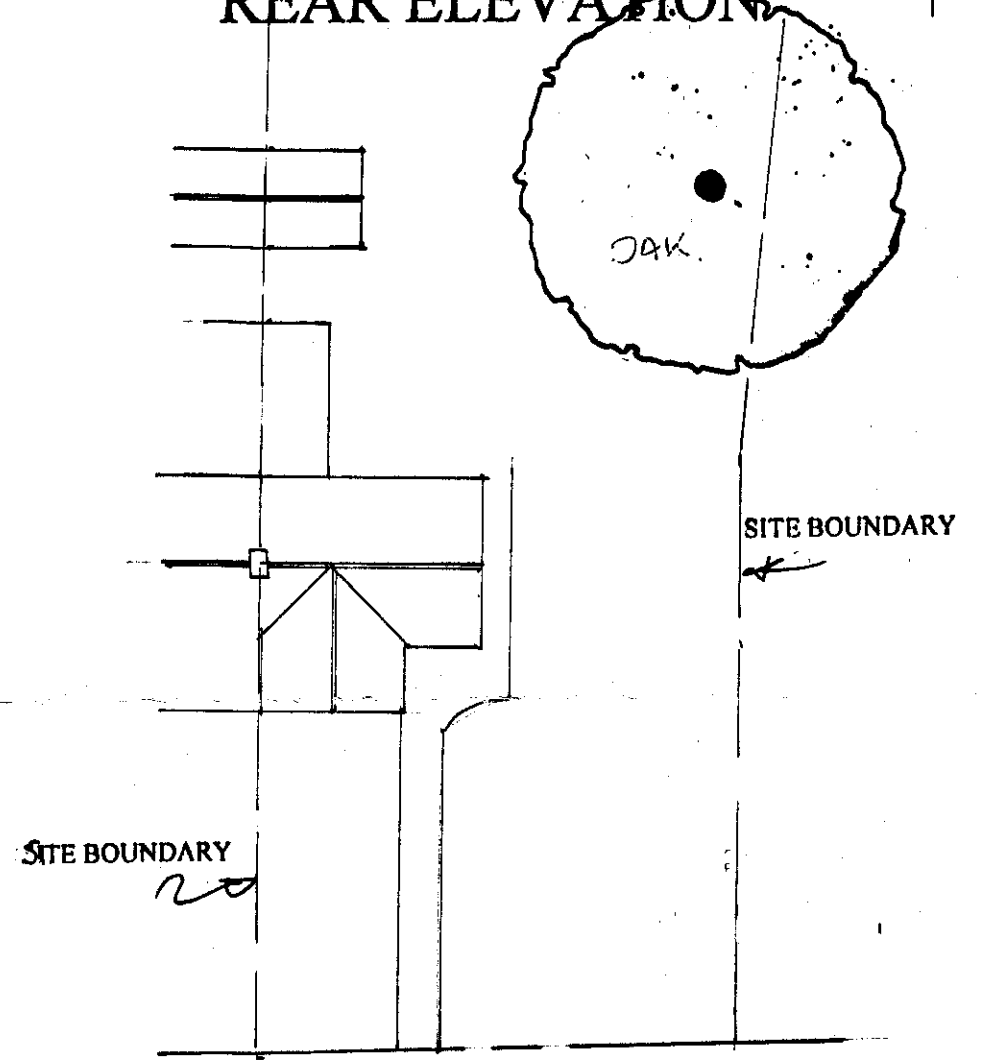

LAYOUT AND ROOF PLAN 1:200



52 BRIDGE ROAD WELWYN GARDEN CITY HERTFORDSHIRE
JOB TITLE SURVEY AS EXISTING
SCALE 1:50 1:100 1:200
DATE : OCTOBER 2010
DRAWING NO.01
CLIENT:- MR M. TABRIZI
NEIL ANDERSON PLANNING & BUILDING DESIGN SERVICES 1A WOODLAND WAY OAKLANDS WELWYN HERTFORDSHIRE AL6 0RZ TEL. 01438 717854

PLANNING DEPARTMENT  
OFFICE COPY  
17 FEB 2011  
2011/0318