

NOTES:

© COPYRIGHT - DETAILED PLANNING LTD



all dimension should be checked on site prior to works commencing. Variations in squareness, depth of plaster etc. must be checked for. Where new walls are shown as aligned with existing walls, physical removal of brickwork and / or plaster to establish the actual position of the wall being attached to must be checked.

any discrepancies should be reported in writing immediately.

when printing off pdfs, it is the responsibility of the user to check that the drawings are printed to correct paper size and scale.

documents should be used as the drawing status described, any other use is done so at the responsibility of the user

property owner to ensure that all aspects of the "party wall etc., act 1996" are complied with prior to any works commencing on site.

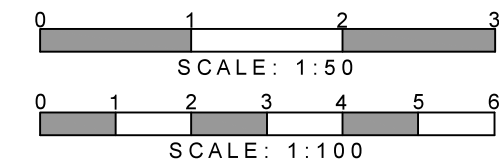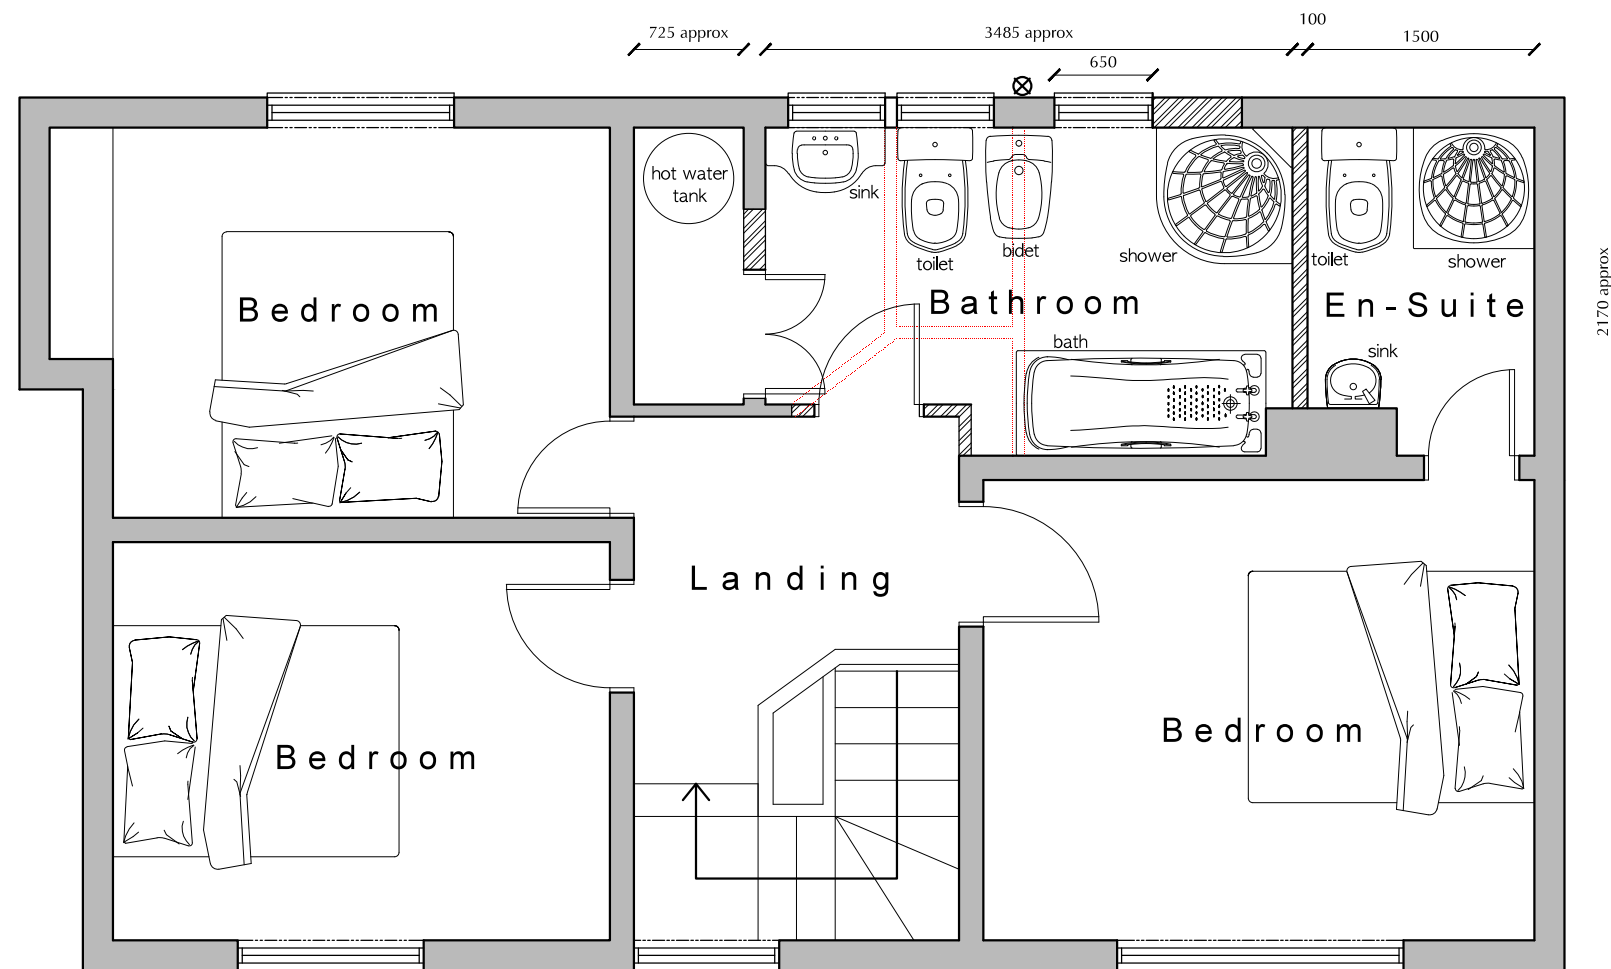

DETAILED PLANNING

MAPLE HOUSE HIGH STREET
POTTERS BAR HERTFORDSHIRE EN6 5BS

T 0208 1500 494
E INFO@DETAILED-PLANNING.CO.UK
WWW.DETAILED-PLANNING.CO.UK

CLIENT

Ms Barbara Davies & Mr Bryn Jones

SITE

64 Brockwood Lane, Welwyn Garden City, AL8 7BQ

DRAWING TITLE

Proposed Plan

DRAWINGS STATUS

Planning

SCALE	DATE	DRAWN	CHECKED
1:50 @ A3	11/02/2013	P.C.	T.A.K.

DRAWING NO.	REVISION
578BD_SH2	-

Proposed First Floor Plan