


SCALE 1:30cm
 1 2 3 4 5
 30 60 90 120 150
 Scale: For the plan to be in scale, the above scale bar must measure correct (5cm) when printed

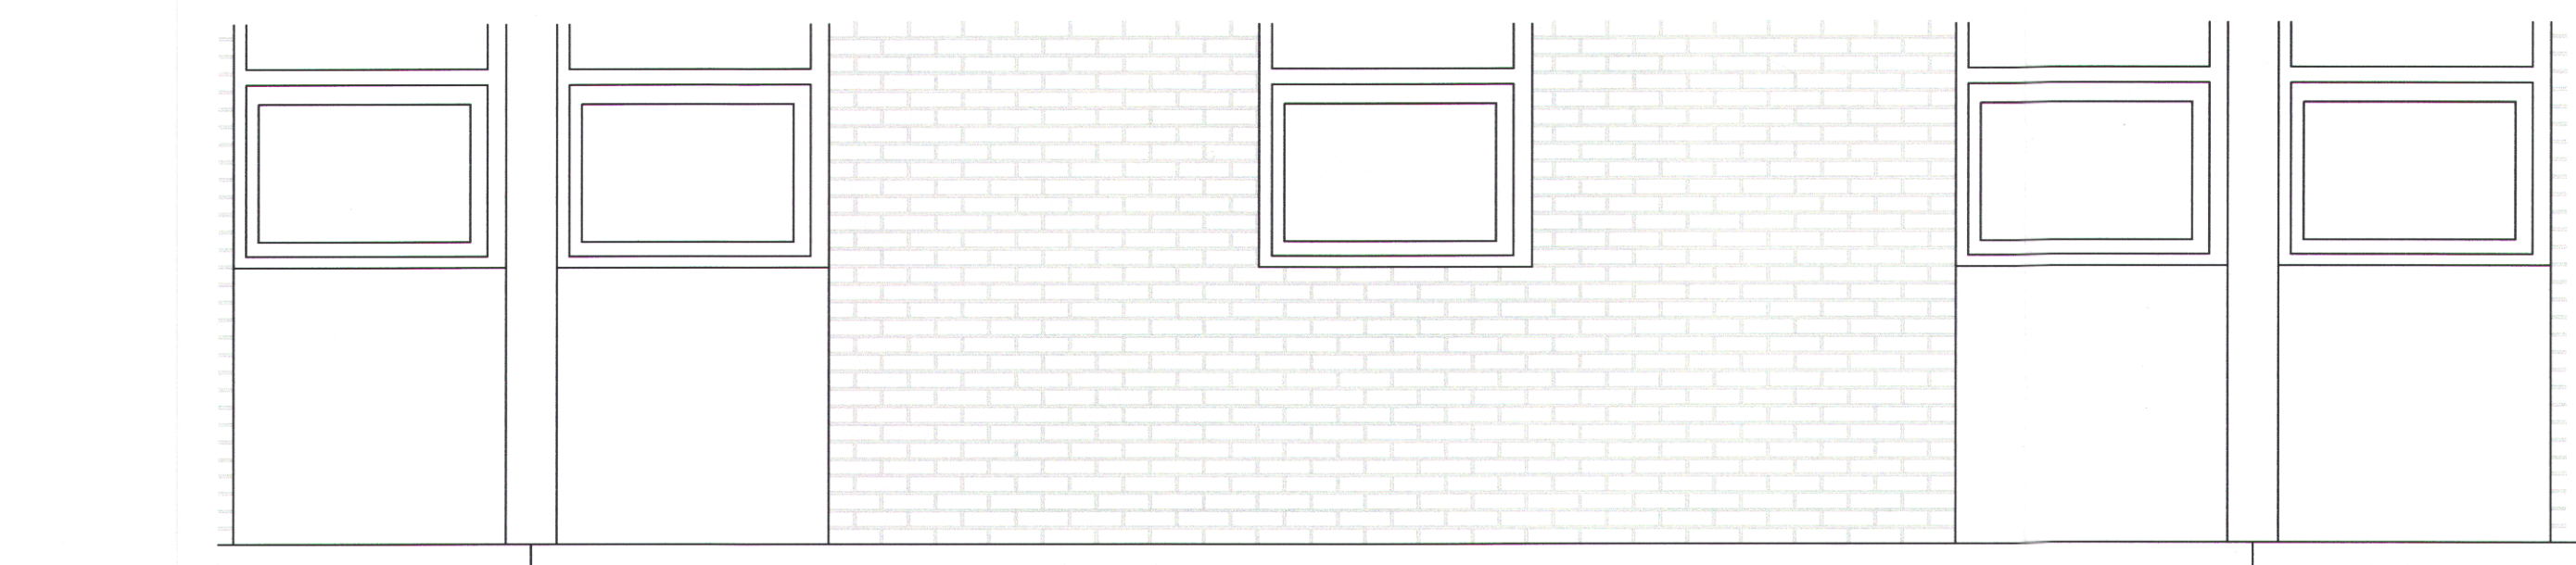

EXISTING SHOPFRONT

WELWYN HATFIELD
 PLANNING
 OFFICE COPY
 17 SEP 2010
 No: 2010/2044



REPAIR & RE-PAINT




NEW SLIMLINE ILLUMINATED PROJECTING SIGN
 200mm x 200mm HOUSING BOX FOR BLIND POWDER COATED RAL7021 DARK GREY
 LEVEL OF BOTTOM EDGE OF BLIND WHEN FULLY EXTENDED

NEIGHBOUR FACIA

CLEAN BRICKWORK
 2 No. 10.8mm LAMINATED GLASS PANEL WITH 100x45 POWDER COAT FRAME COLOUR RAL 7021 DARK GREY, 70% GLOSS
 12mm TOUGHENED GLASS DOOR WITH POLISHED STAINLESS STEEL HANDLE, LETTER-PLATE & PATCH FITTINGS
 CLEAN BRICKWORK

FRONT ELEVATION

ALUMINUM FACIA PAN, 60mm DEEP POWDER COATED RAL7021 DARK GREY
 WHITE BACK-LIT, 3D RIMLESS LETTERS WITH DARK GREY RETURNS (LETTERS 335mm TALL), ILLUMINATED BY WHITE LEDS
 ILLUMINATION WILL ONLY EMANATE FROM THE STROKE OF THE LETTER, AND NOT FROM THE FACIA PAN

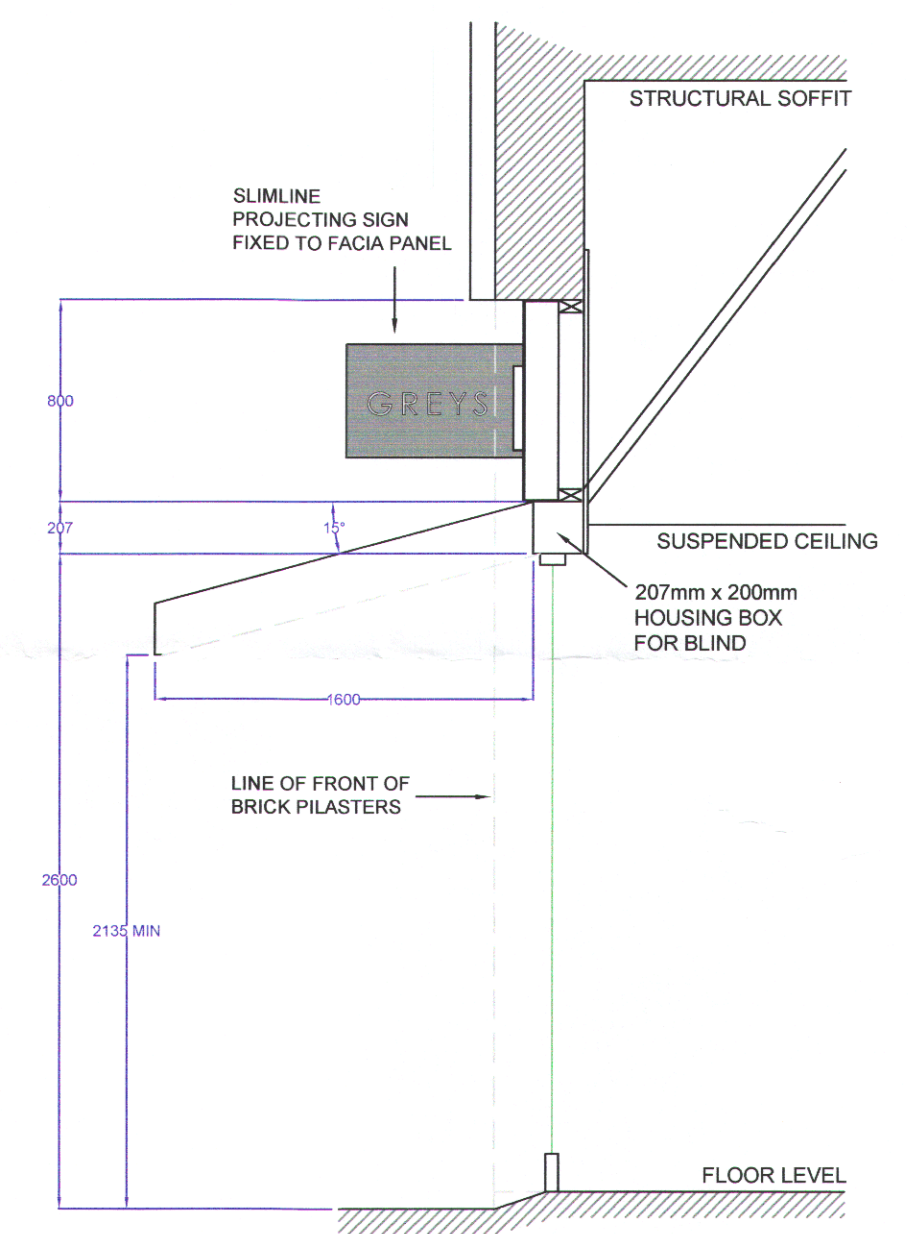


SECTION THROUGH SHOPFRONT & FACIA

EXAMPLE OF LETTER



PANEL MOUNTED RIMLESS LETTERS, WITH RETURNS TO THE VERY OUTSIDE OF THE LETTER RIM IN DESCALED S/S RE: GREYS. WITH 5mm WHITE OPAL FACES & 60mm RETURNS COATED RAL701 SATIN, WITH BACKTRAYS WITH WHITE SIGN LEDS FOR FACE ILLUMINATION

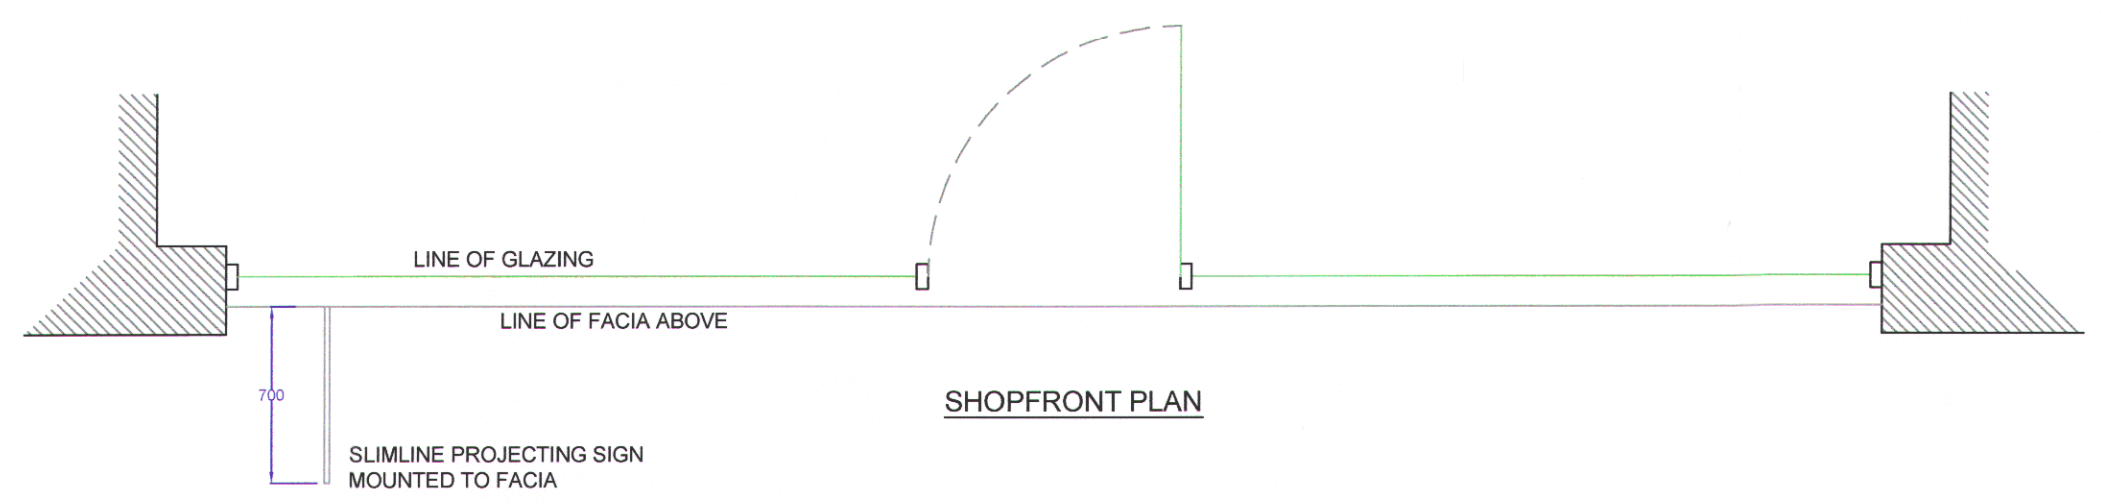

SHOPFRONT PLAN

melvyn allen
 BETTER SALONS BY DESIGN

Stanwood House Unit 3 Lamorna Close Radlett
 Hertfordshire WD7 7DR
 Telephone 01923 850733 * Facsimile 01923 850744
 e-mail: ed@melvynallen.co.uk

CLIENT: Greys	
SITE: 45 Howardsgate Welwyn Garden City	
DATE: 31/8/10	DWG NO. 120
JOB NO. 450	SCALE 1:30 @ A2
DWG TITLE Front Elevation	REV.