





FRONT ELEVATION AS PROPOSED (NORTH)

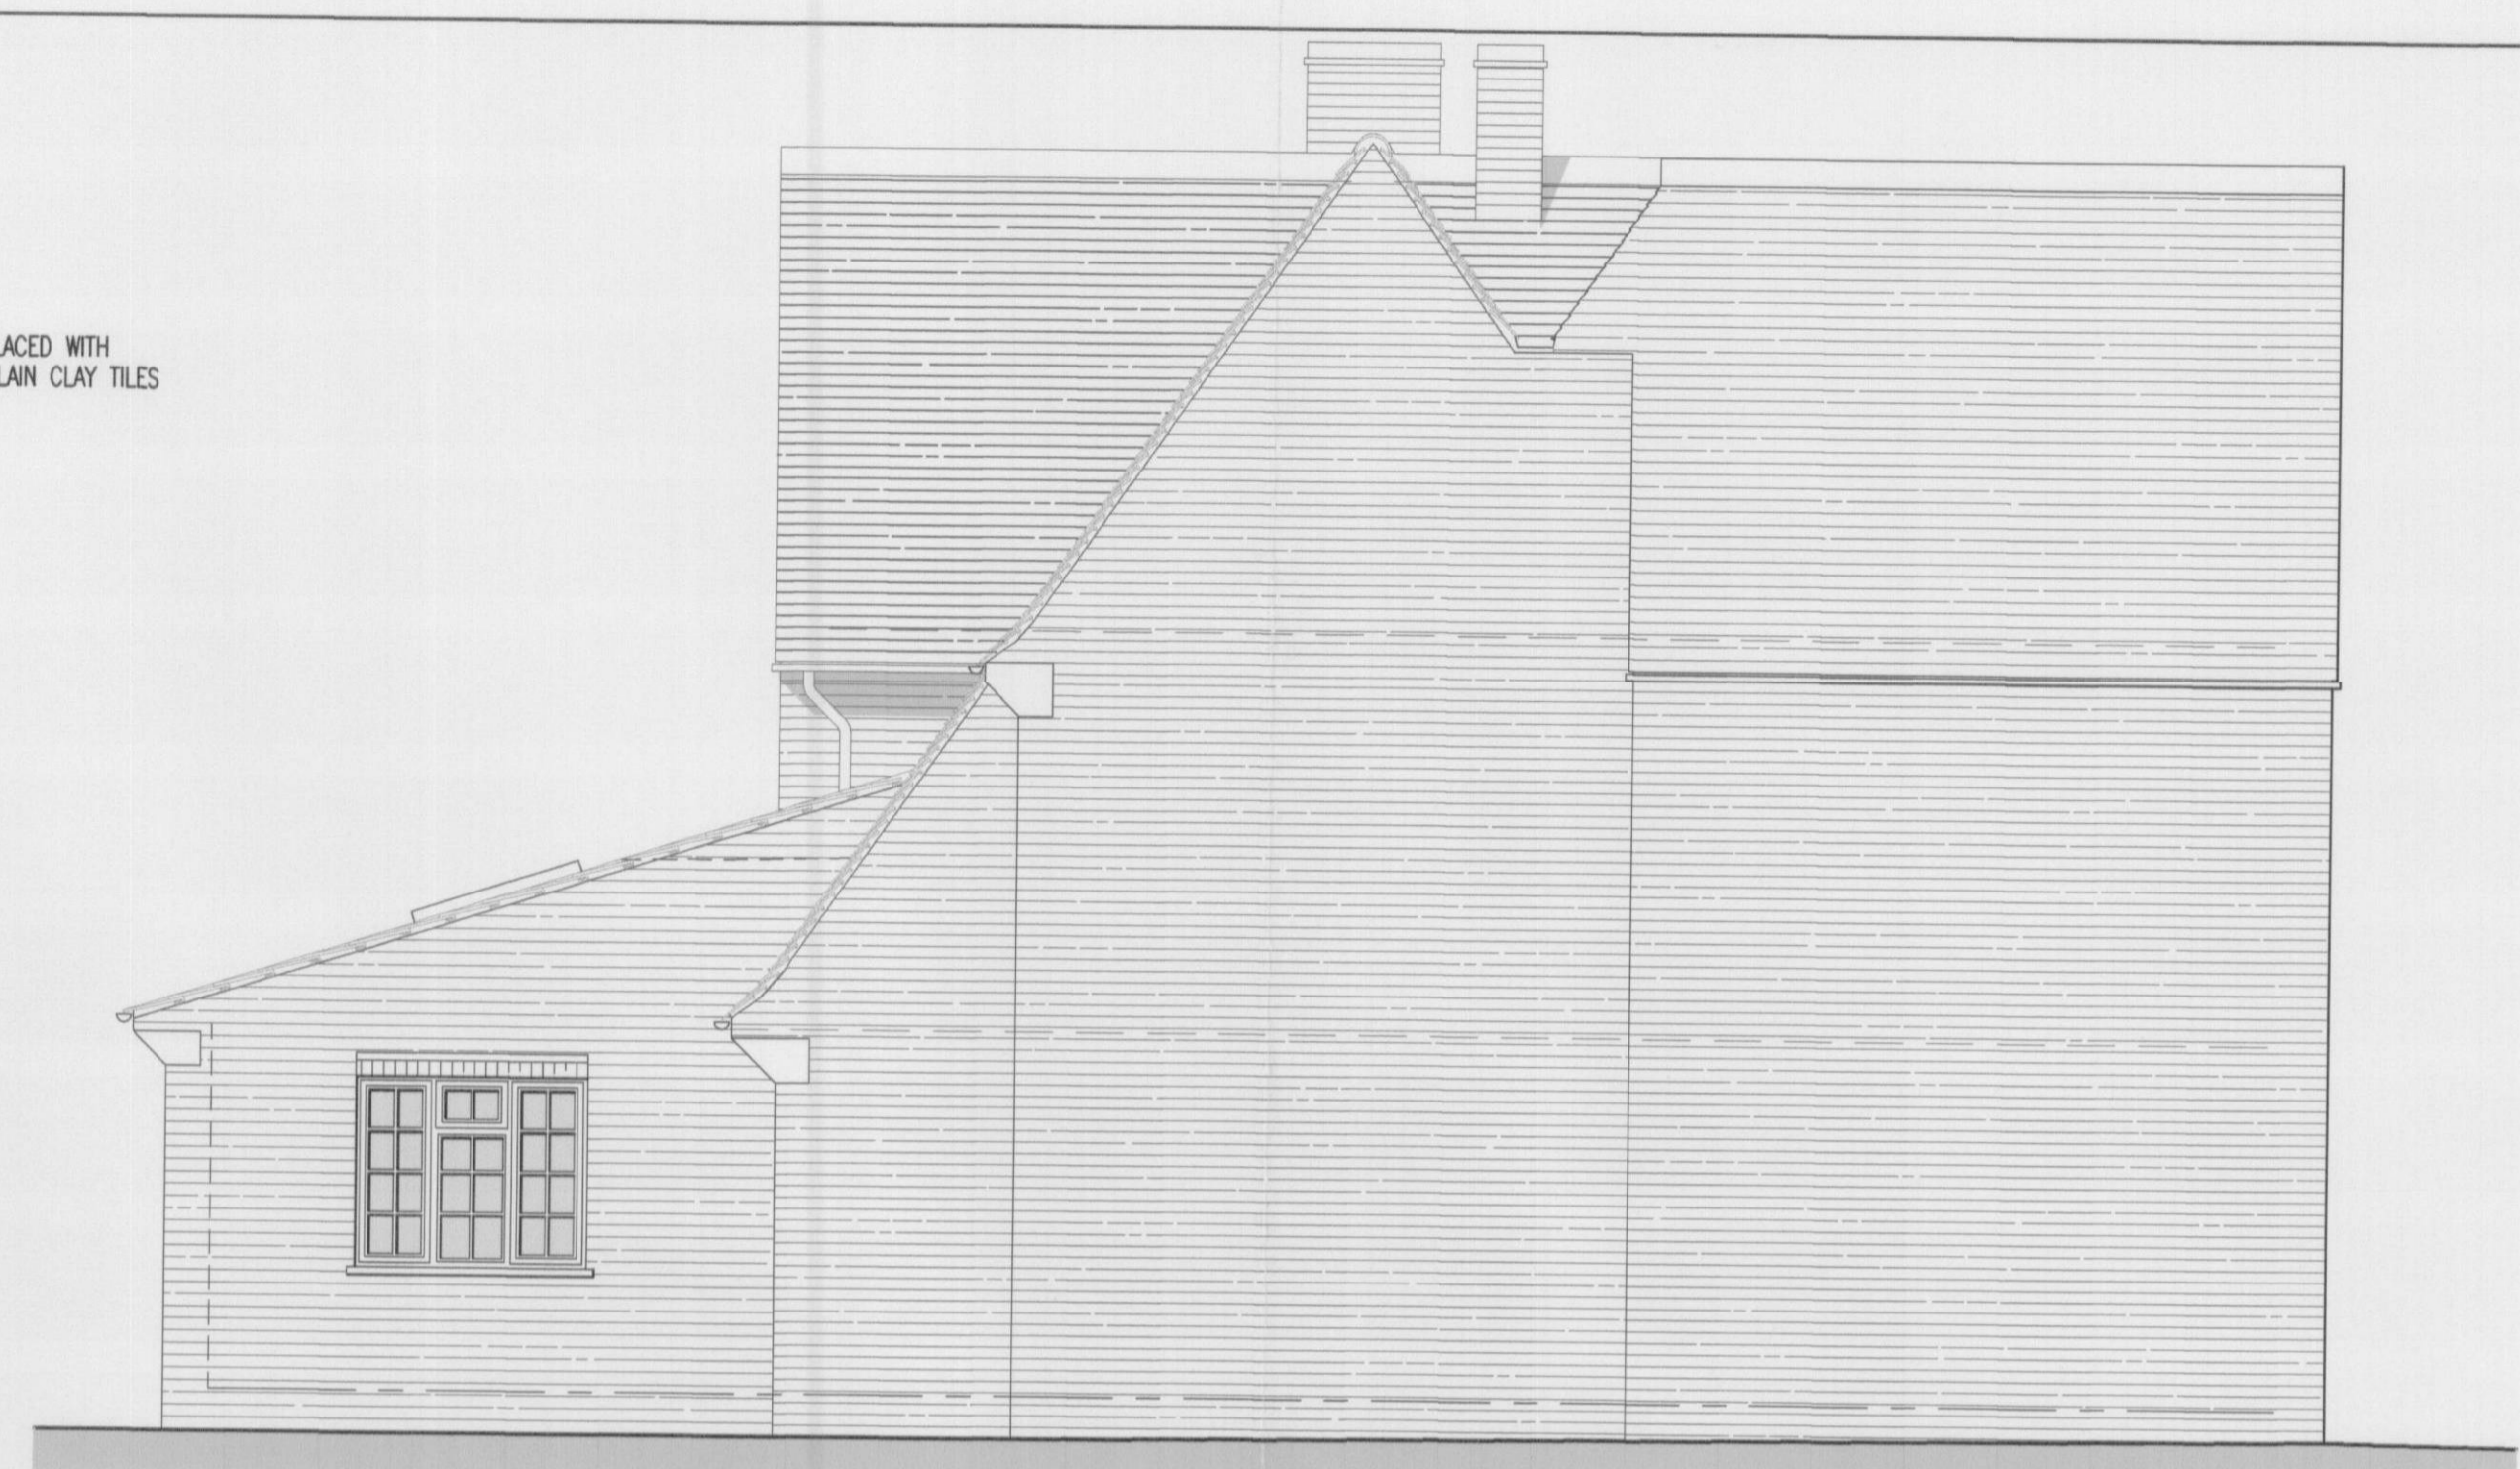



SIDE ELEVATION AS PROPOSED (EAST)

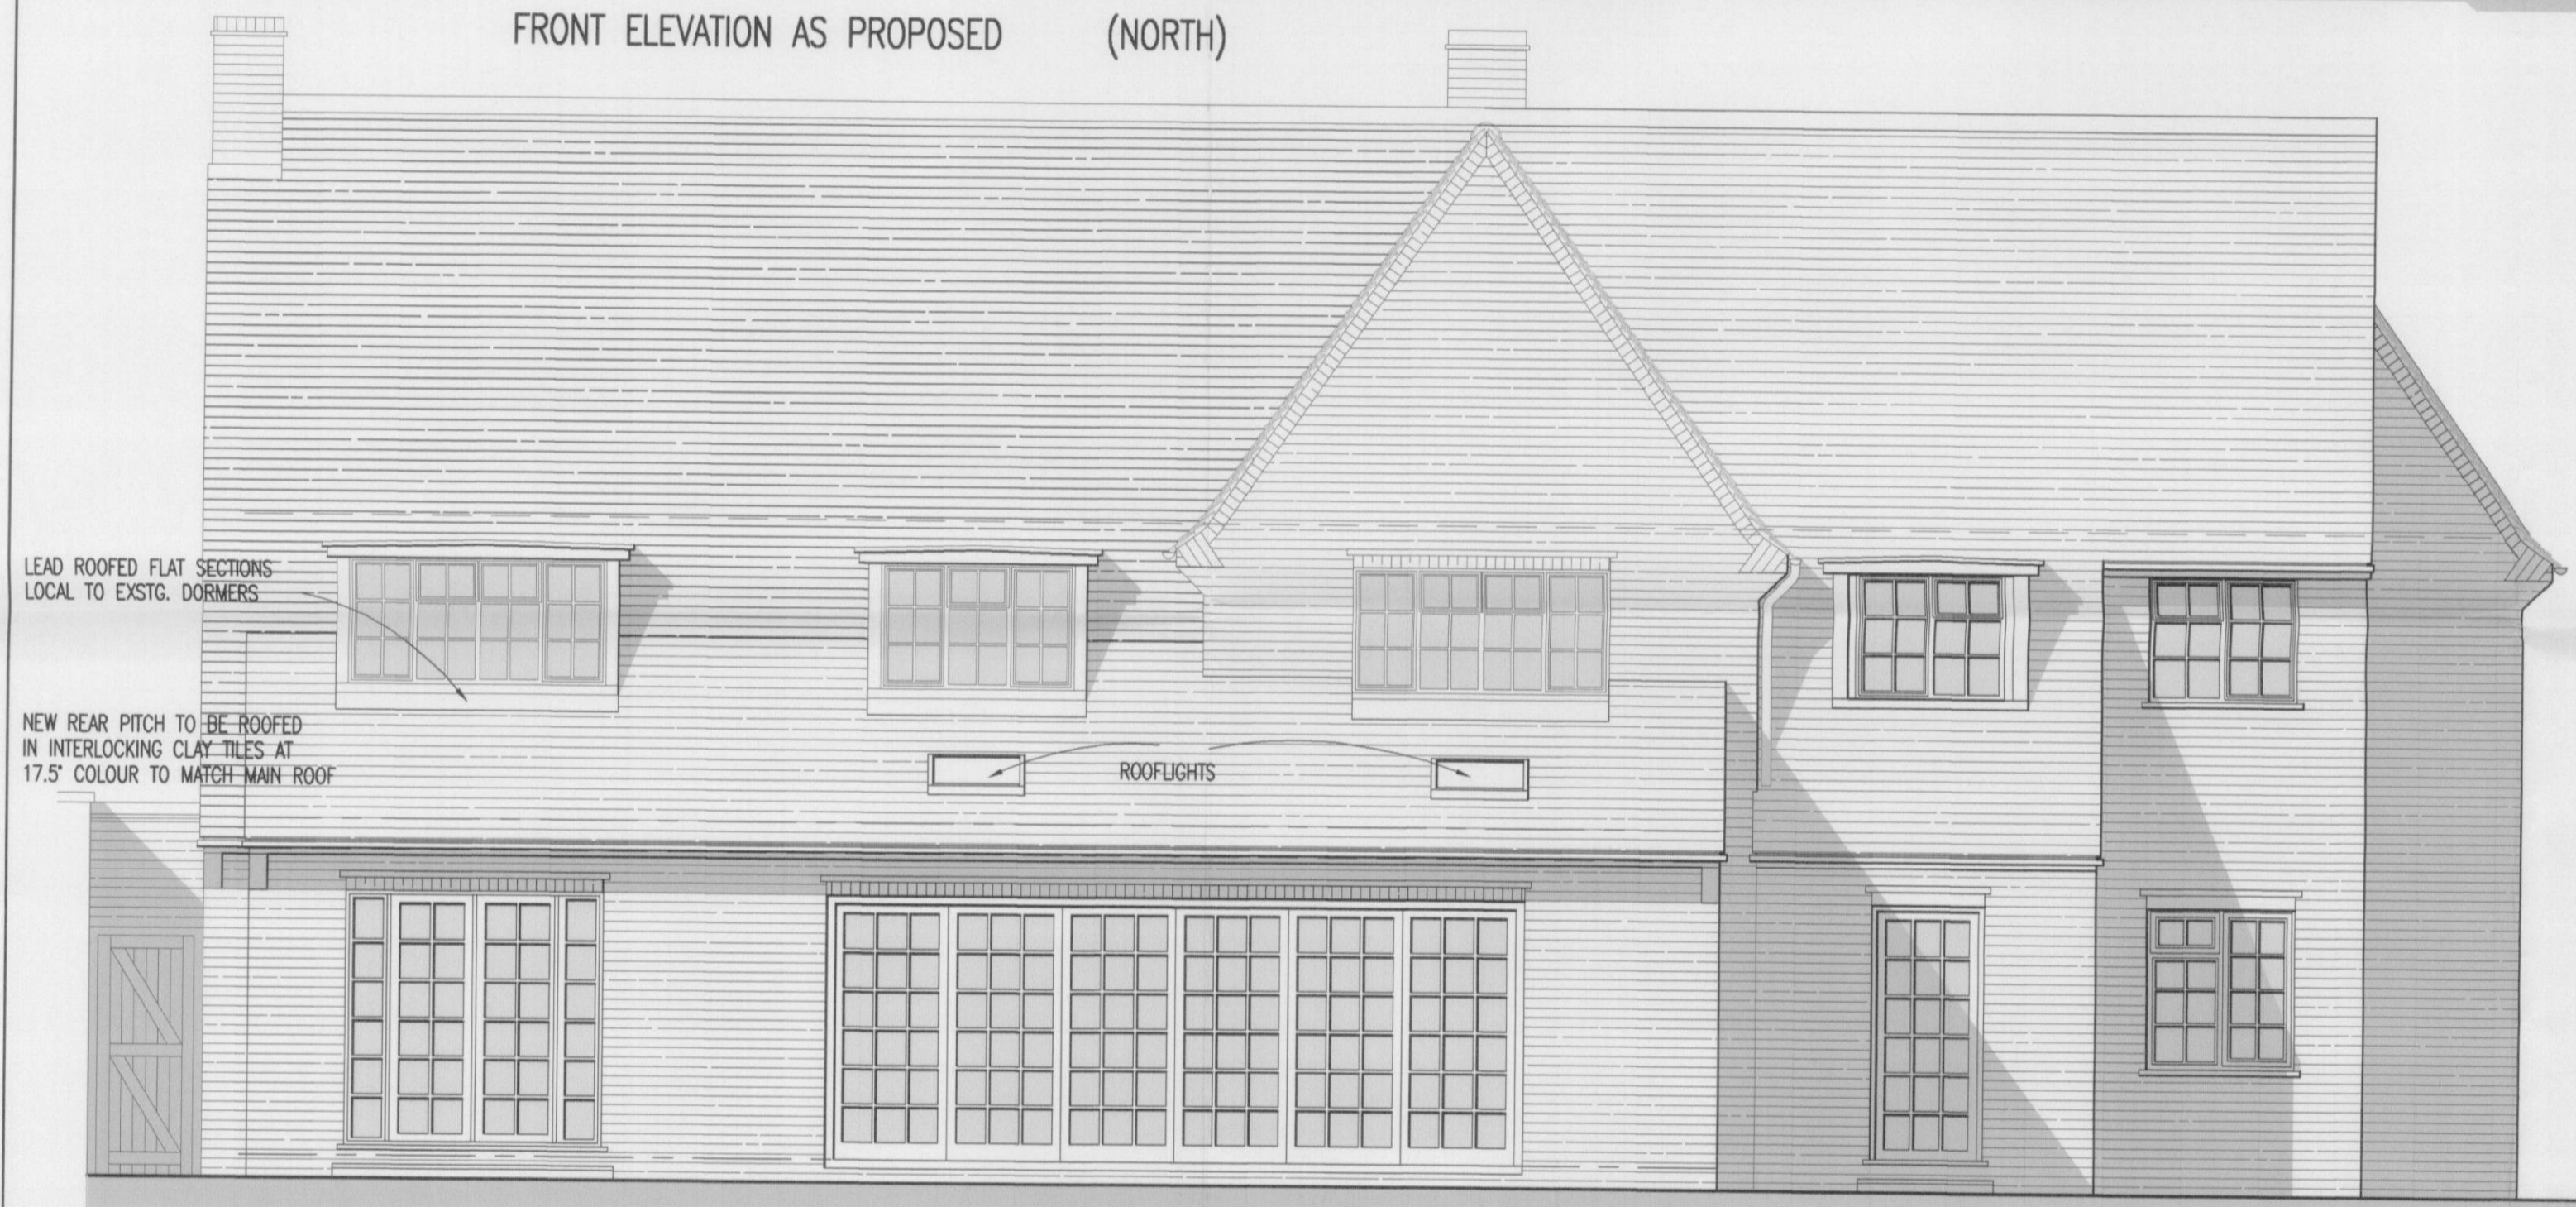

REAR ELEVATION AS PROPOSED (SOUTH)



SIDE ELEVATION AS PROPOSED (WEST)

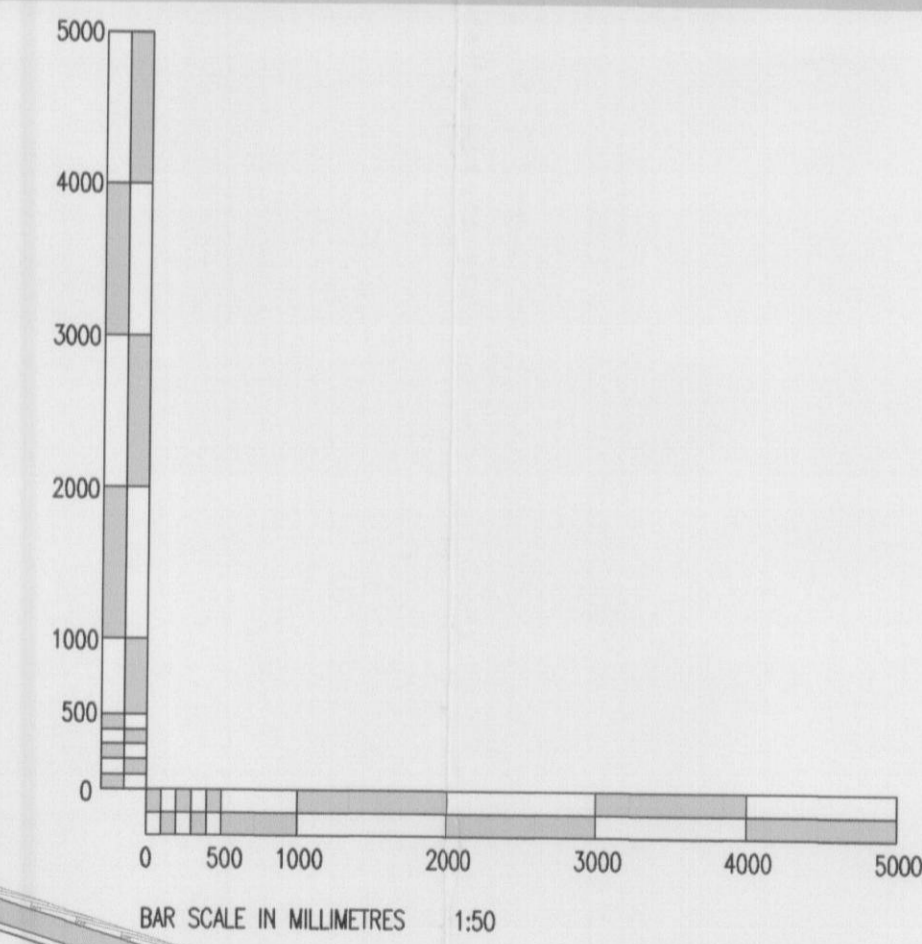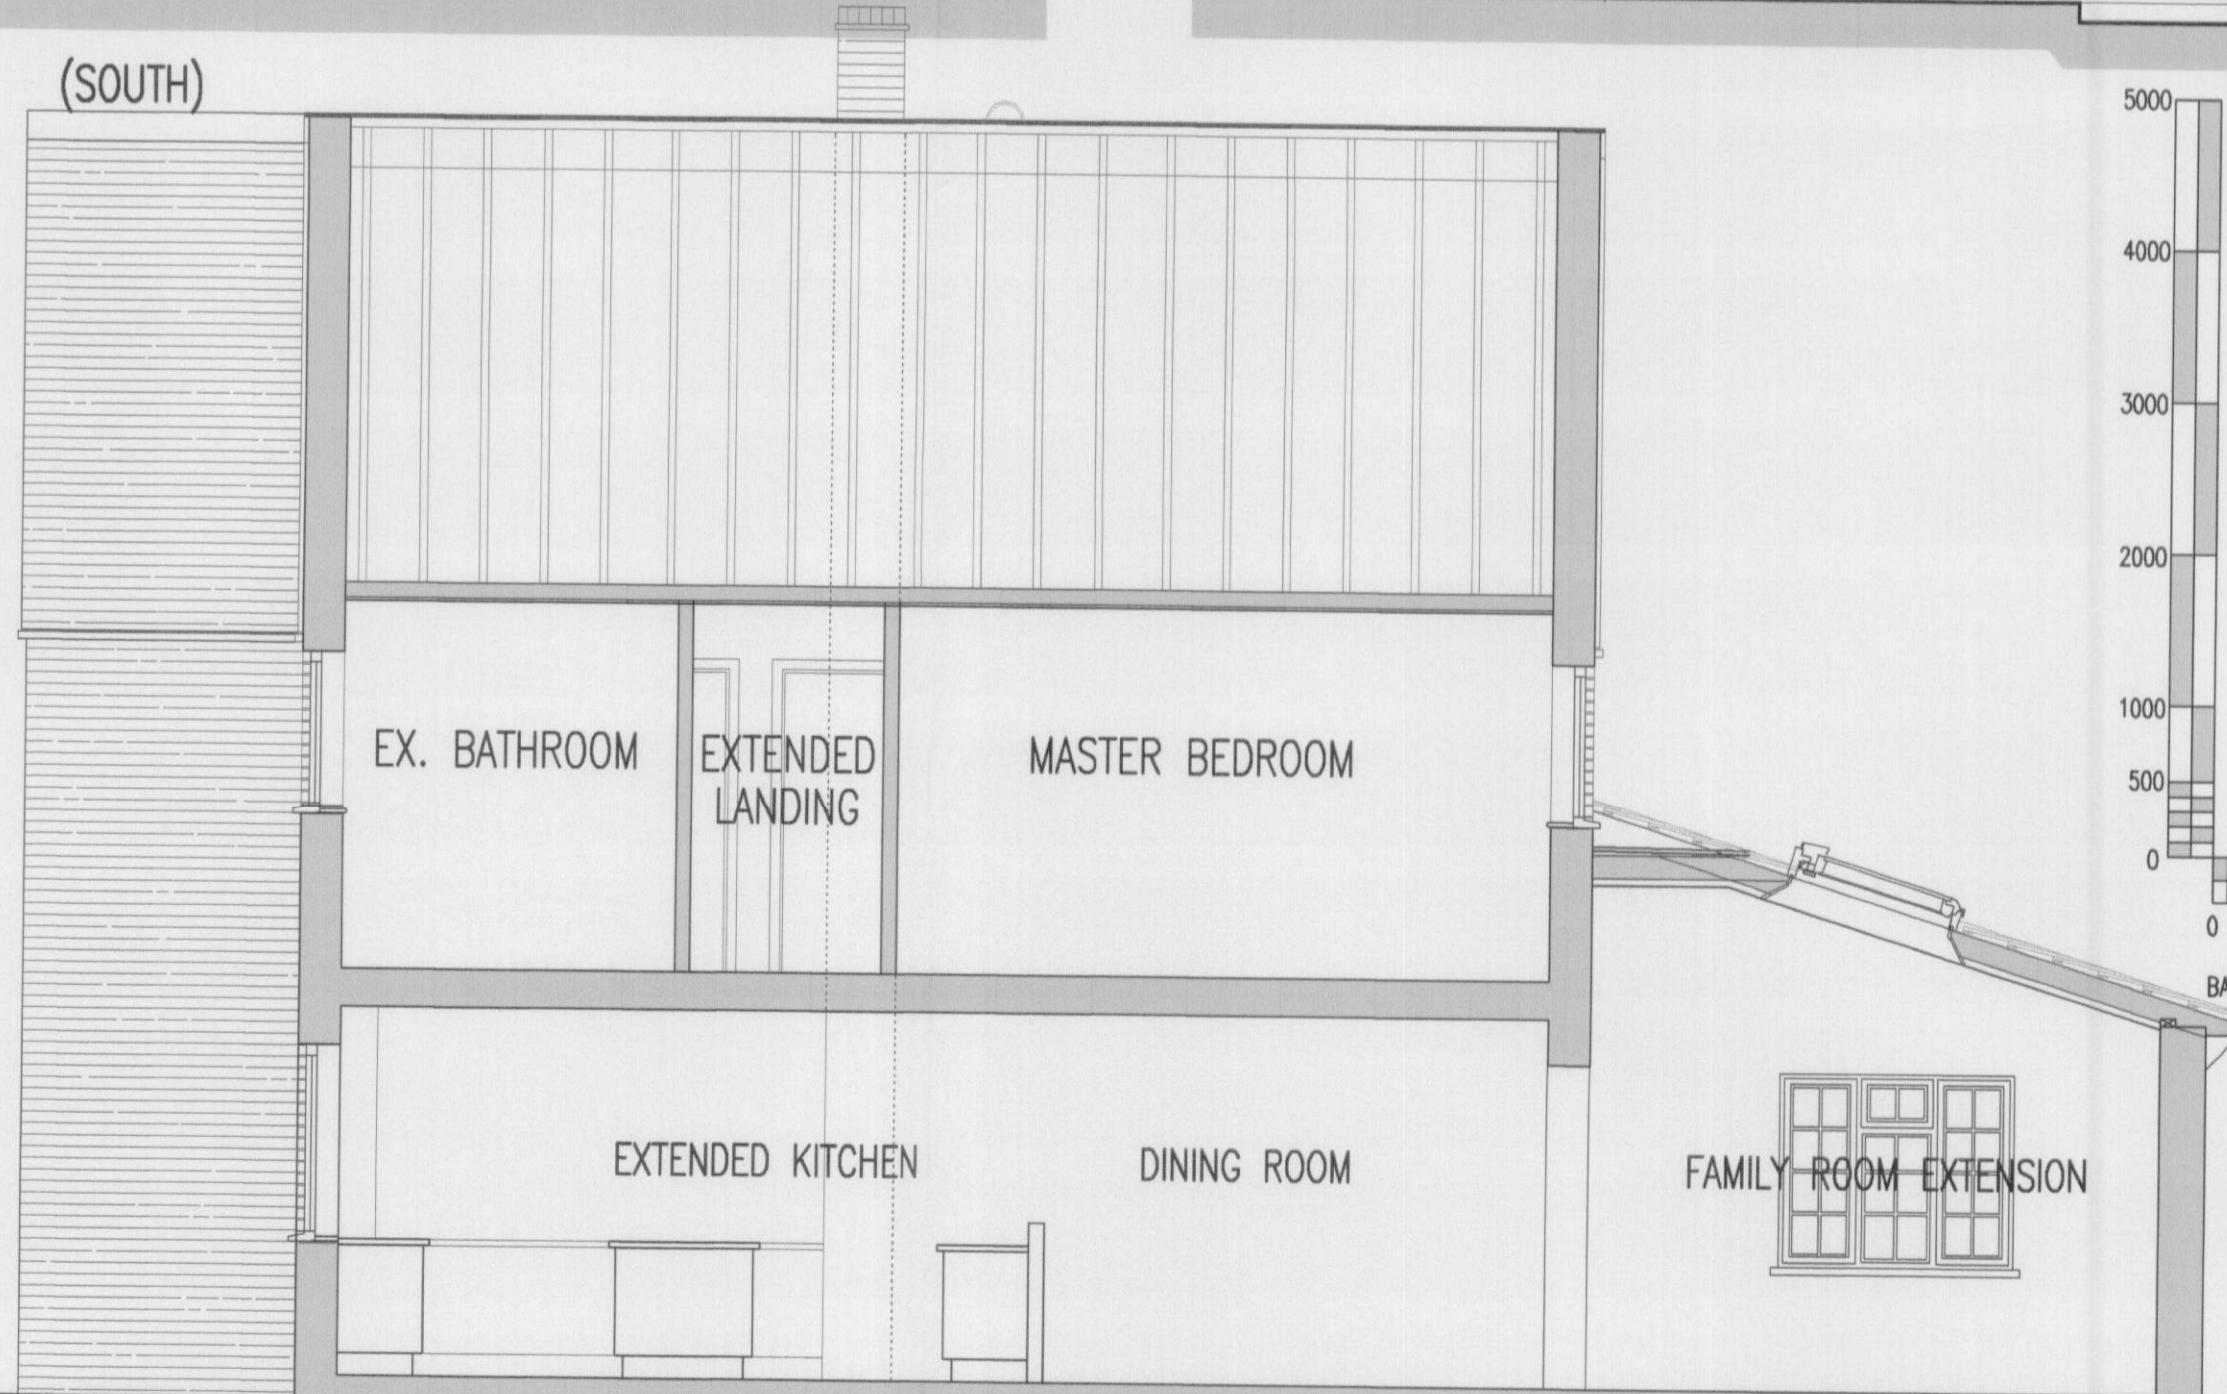

PLANNING DEPARTMENT
OFFICE COPY
No.: 6 08/11/08 52

A. NOTES, SCALES, ROOM NAMES AND SHADOWS ADDED 15/05/2008

REVISIONS	
TITLE PROPOSED SIDE & REAR EXTENSIONS ELEVATIONS AND SECTIONS	
ADDRESS 1 REDDINGS WELWYN GARDEN CITY AL8 7LA	
CLIENT MR & MRS M TABRIZI	SHEET SIZE A1
SCALE 1:50 1:100	DRWG No. 633.04A
DATE 19/02/2008	
DRAWN GLS	