
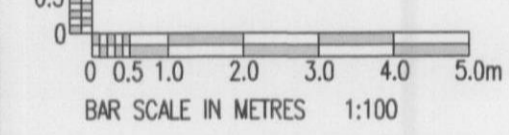


ELEVATIONS 1:100

ELEVATIONS 1:100





ELEVATIONS 1:100

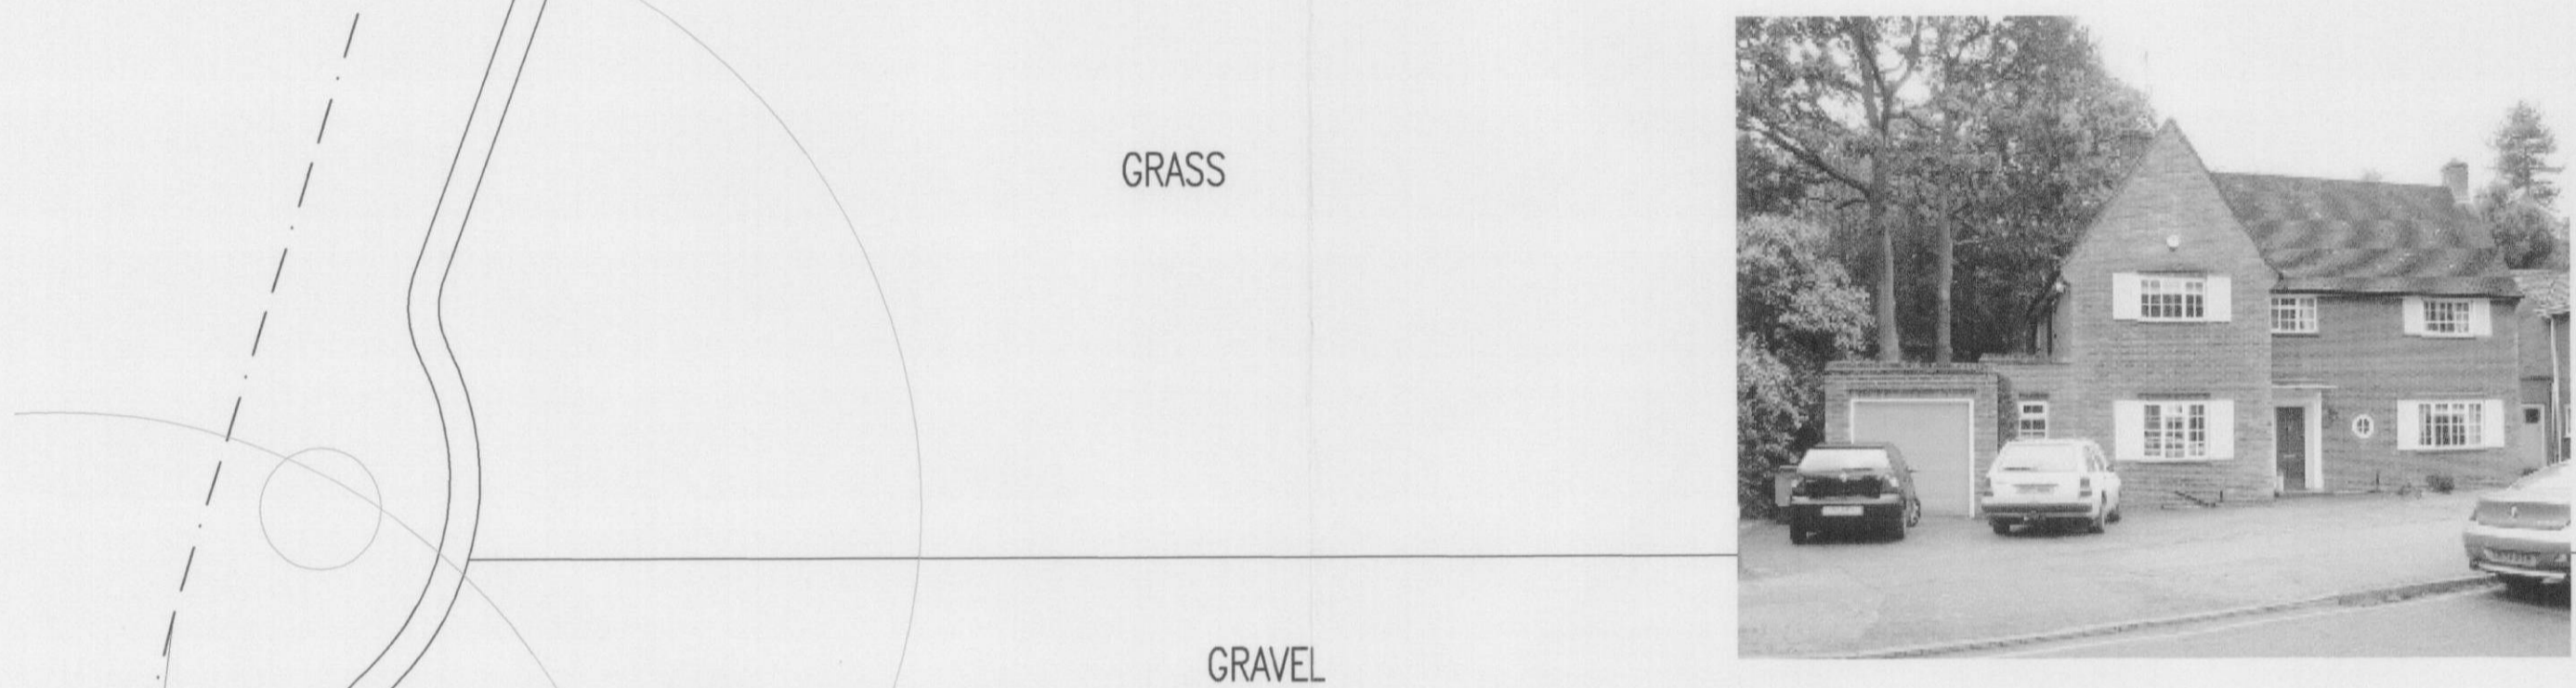

ELEVATIONS 1:100

ELEVATIONS 1:100

ELEVATIONS 1:100

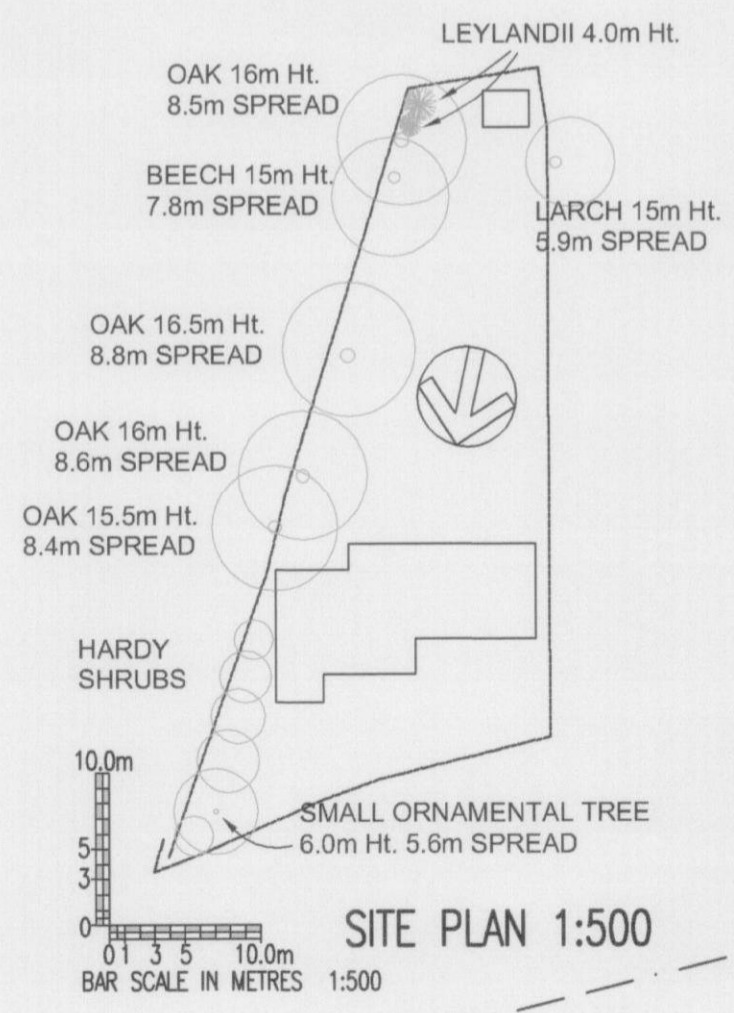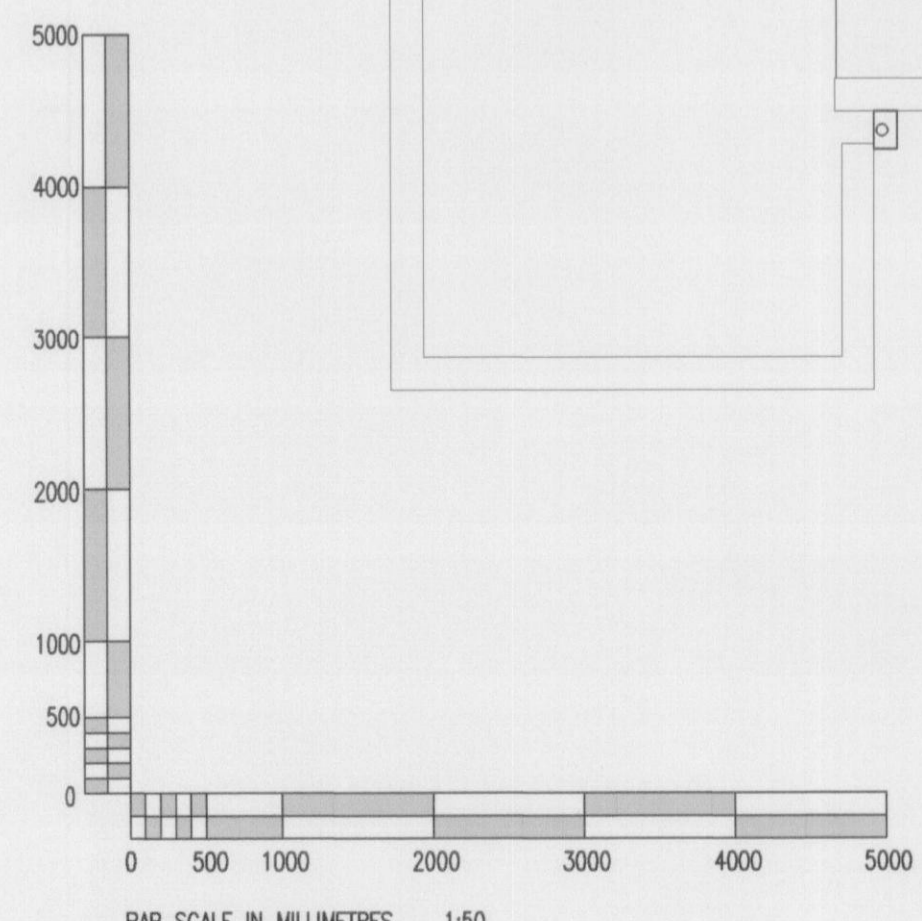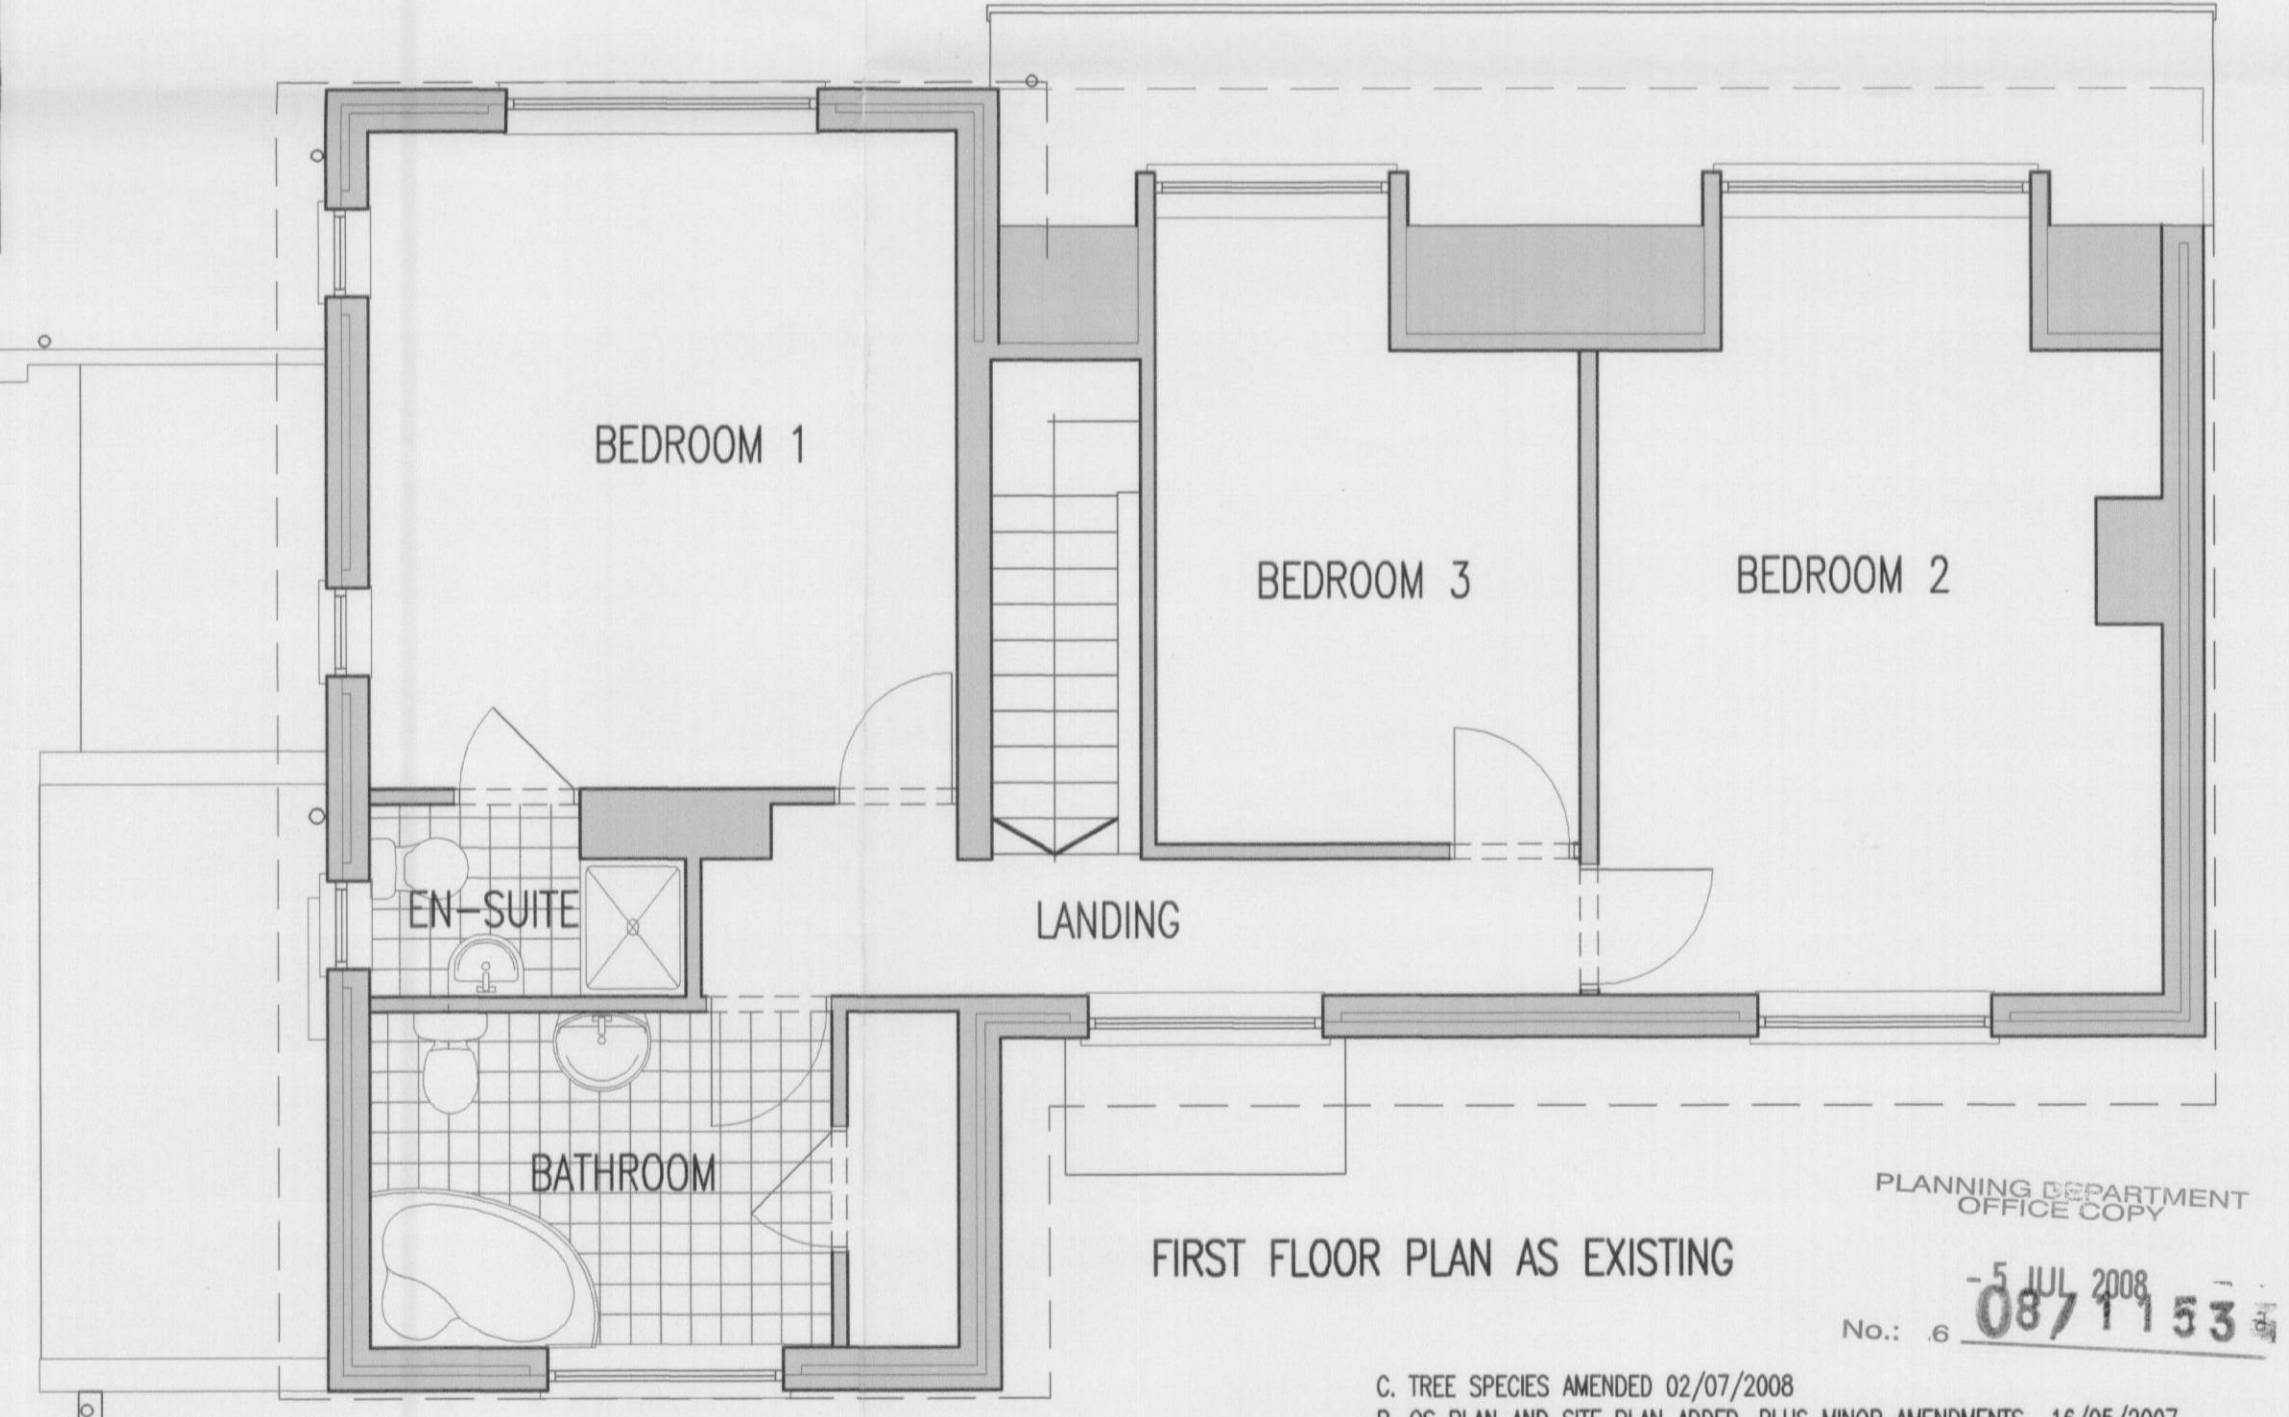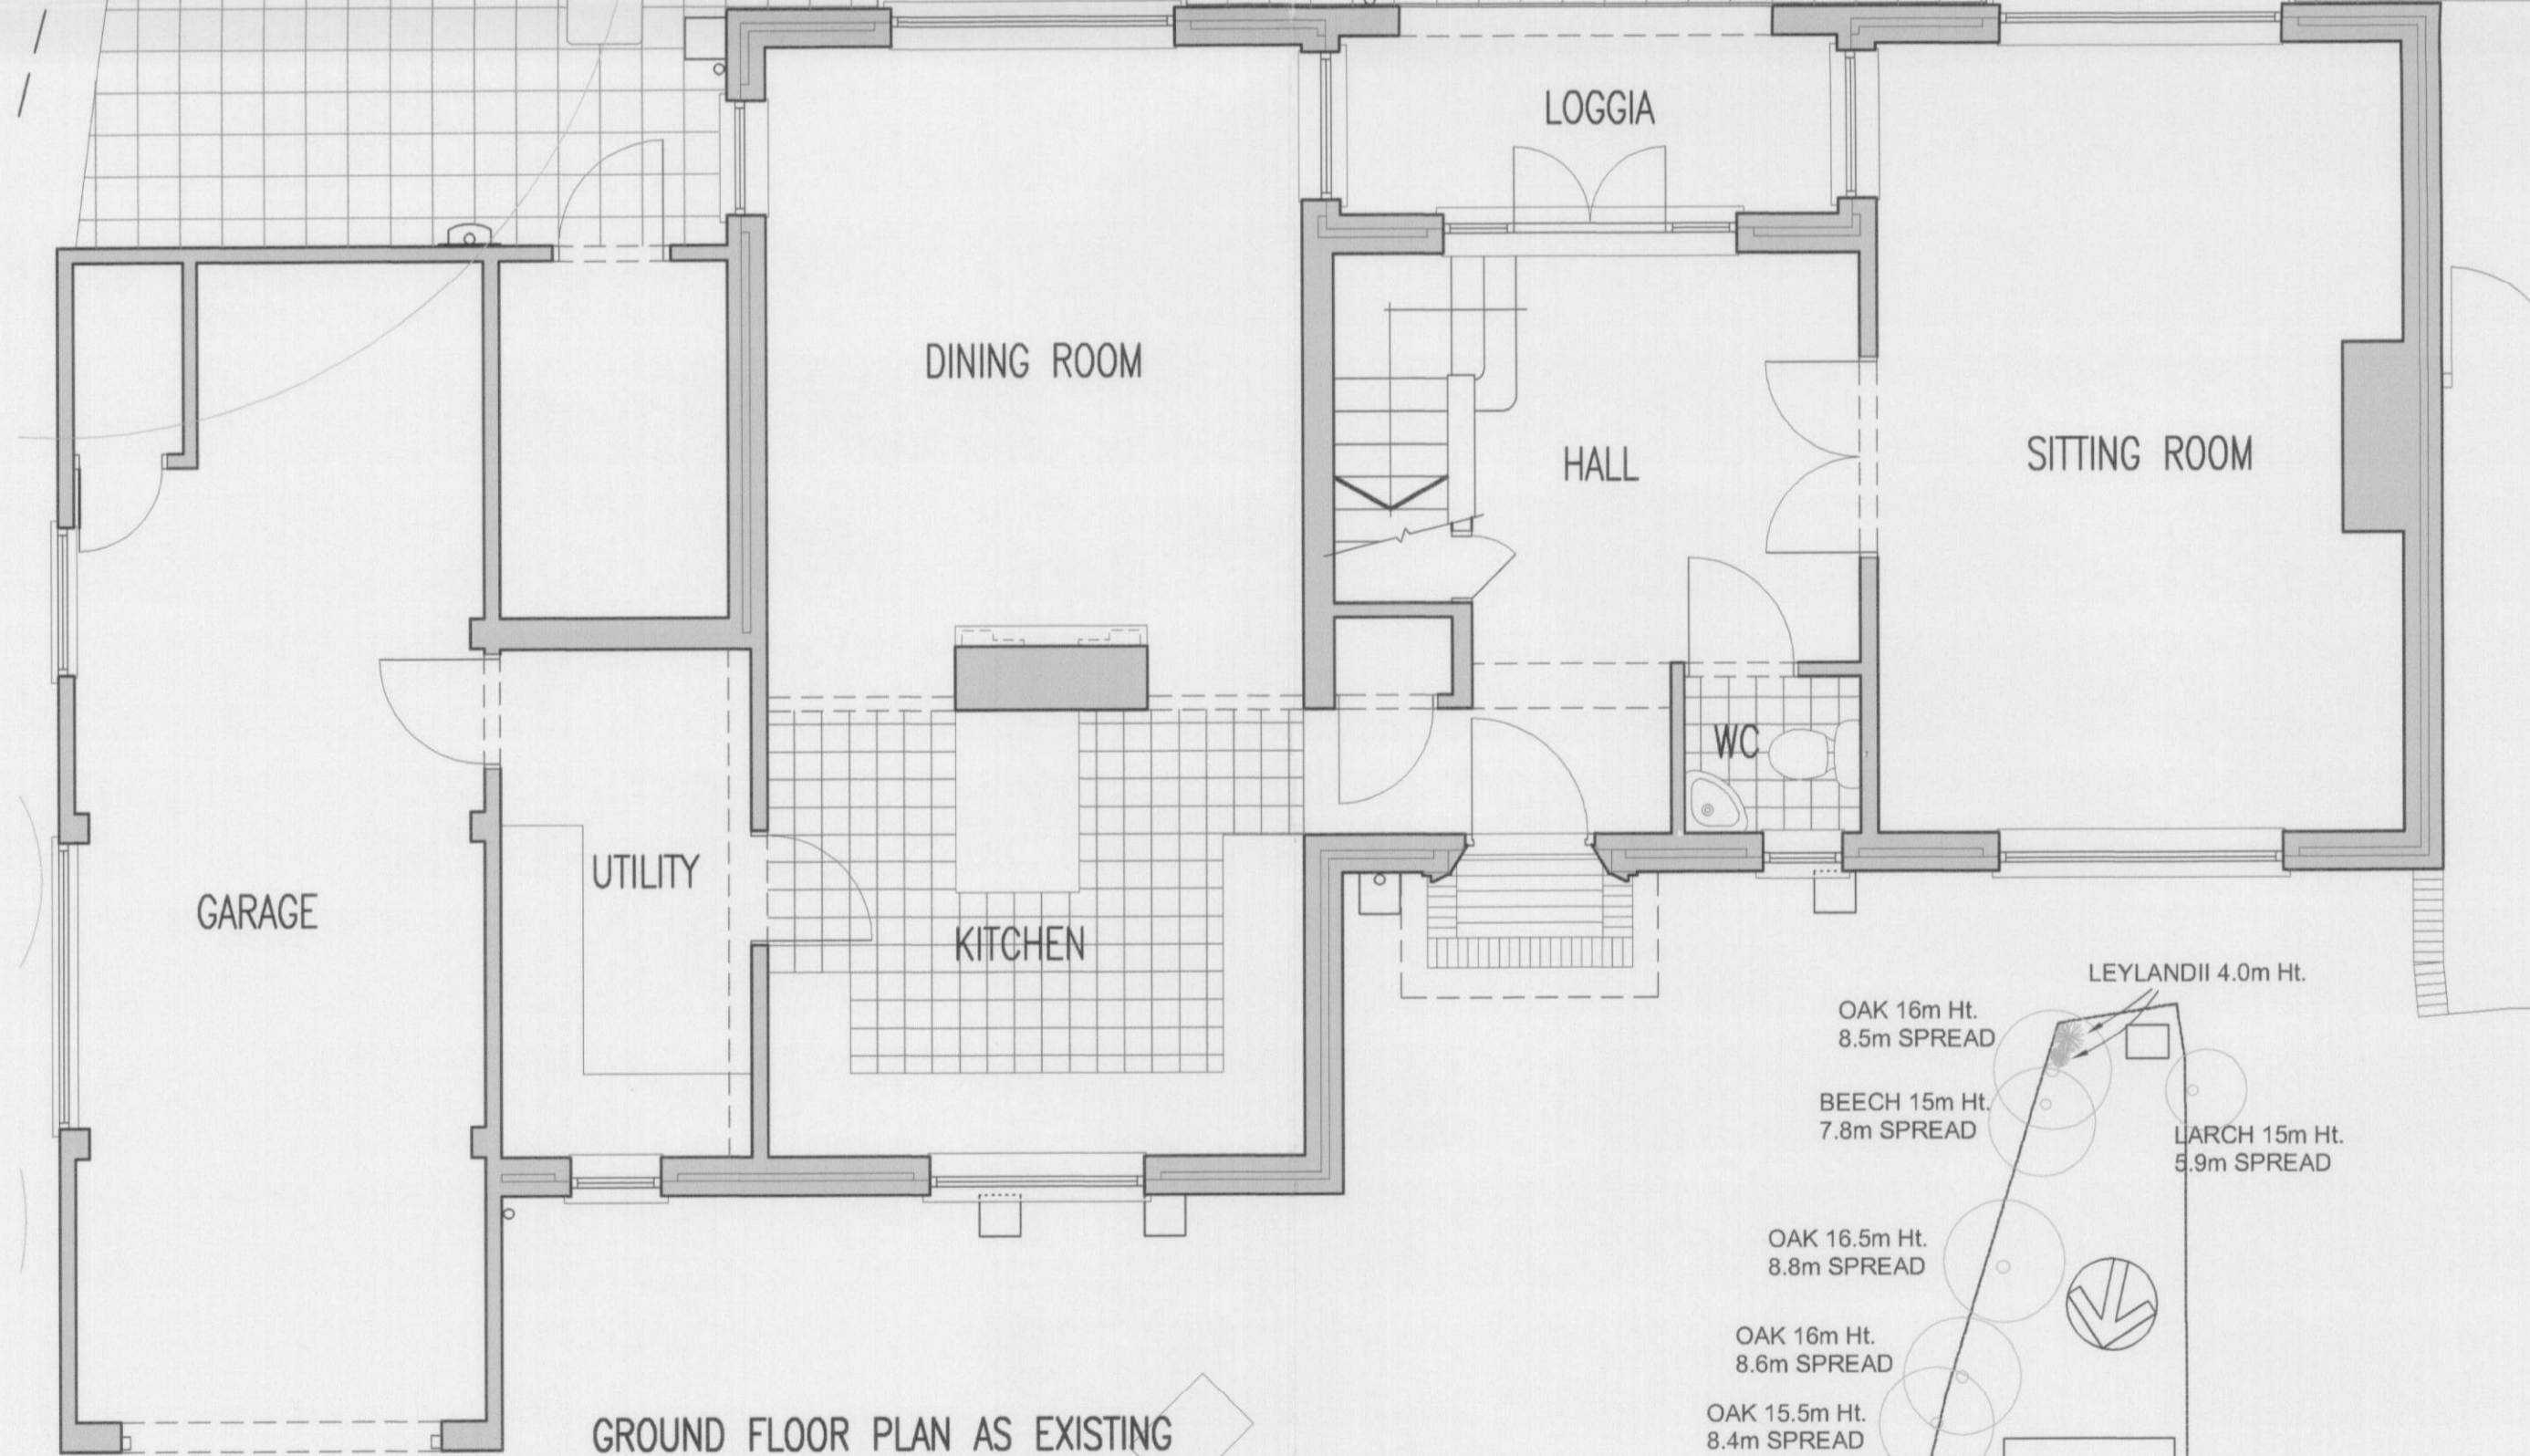

PLANNING DEPARTMENT
OFFICE COPY

No.: 6 **08/11/08** 53

C. TREE SPECIES AMENDED 02/07/2008
B. OS PLAN AND SITE PLAN ADDED, PLUS MINOR AMENDMENTS 16/05/2007
A. SIDE ELEVATION AMENDED TO SHOW REAR GABLE CORRECTLY 14/02/2008

REVISIONS

TITLE PLANS AND ELEVATIONS AS EXISTING	
ADDRESS 1 REDDINGS WELWYN GARDEN CITY AL8 7LA	
CLIENT MR & MRS M TABRIZI	SHEET SIZE A1
SCALE 1:50, 1:100, 1:500, 1:1250	DRWG No. 633.01C
DATE 08/11/2007	DRAWN GLS