



Office Building C

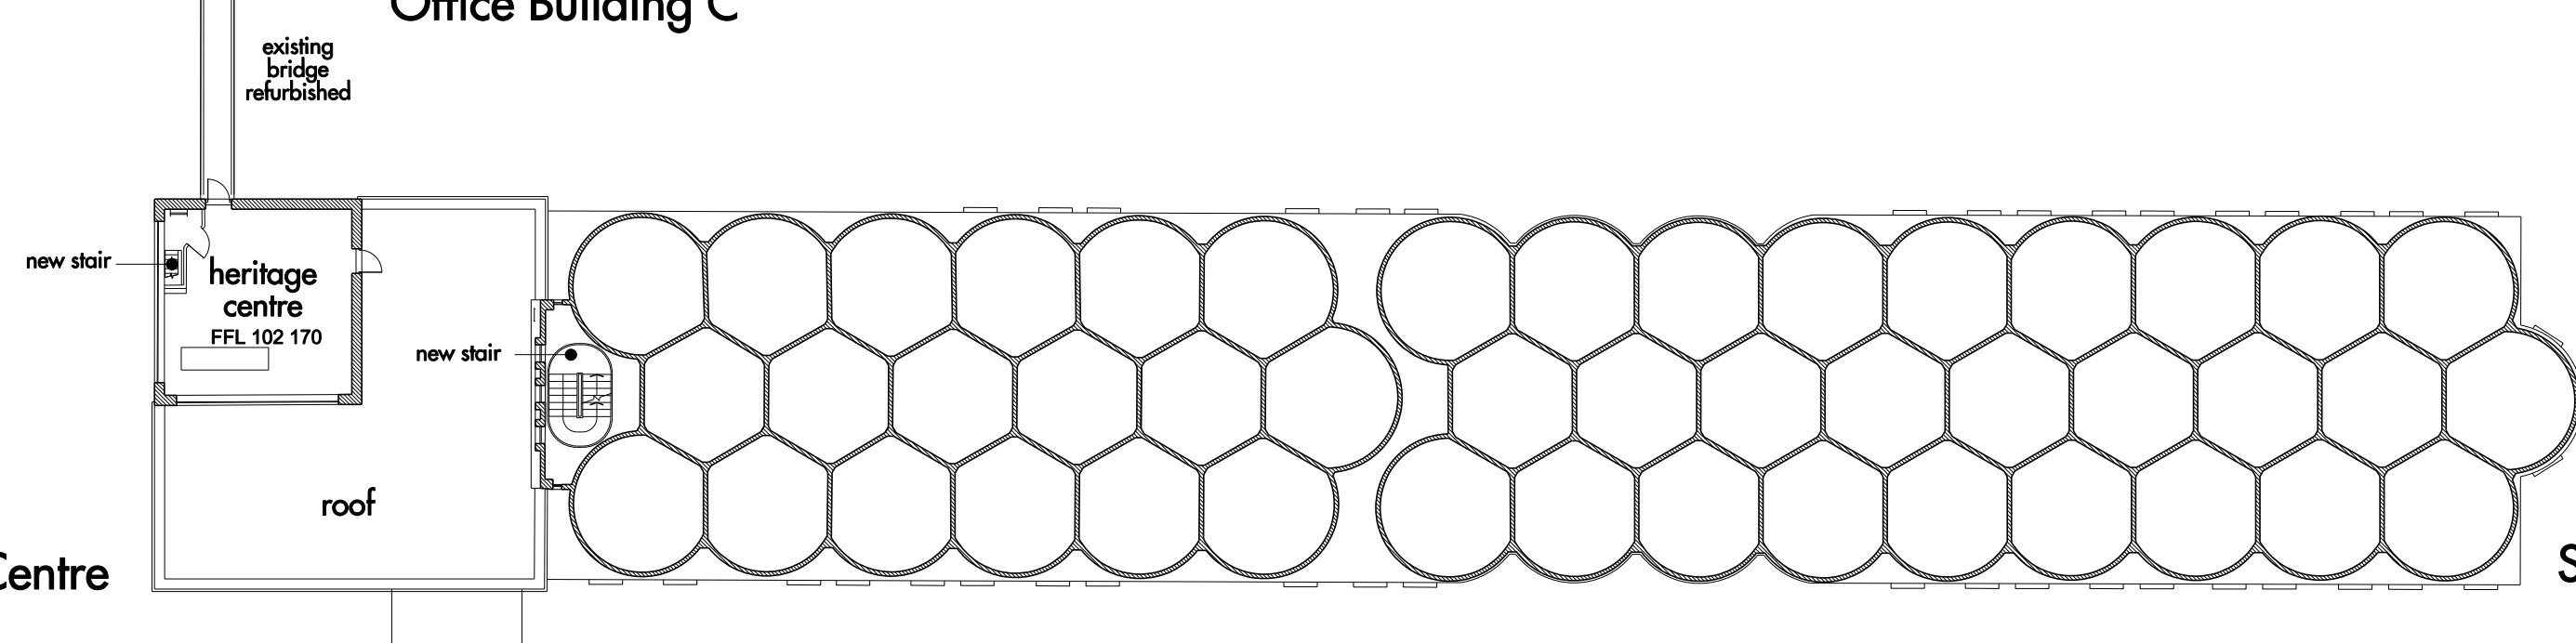


Heritage Centre

Silos Building

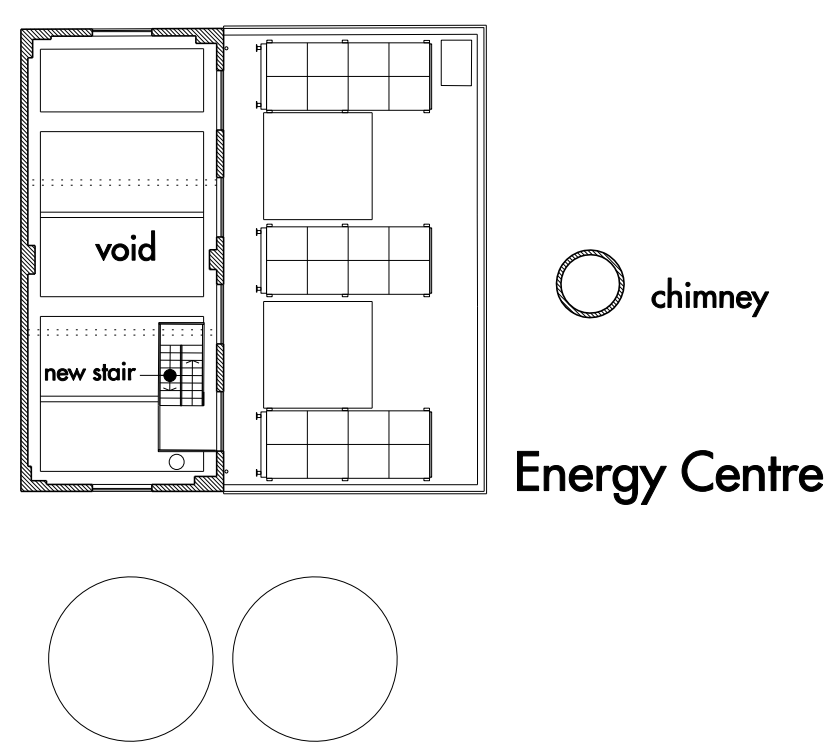

Energy Centre

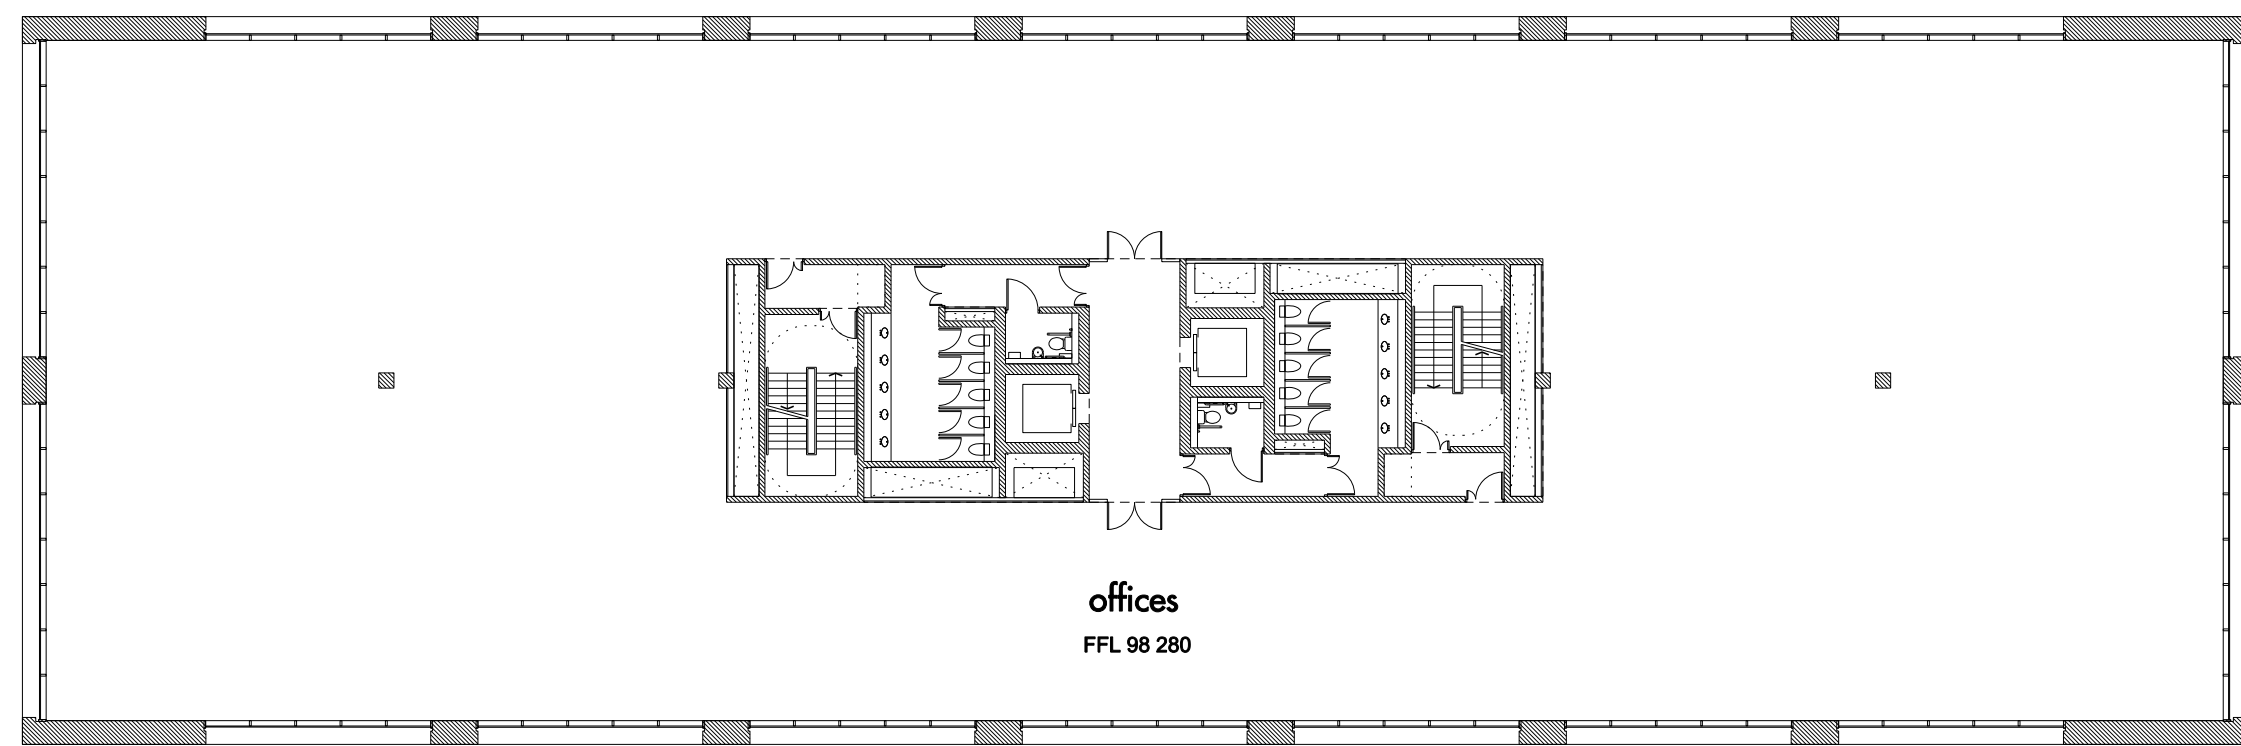

Office Building F

Leisure Building



0 10 20 30 m

For planning purposes only.

REV	DATE	DESCRIPTION	CD	REV	DATE	DESCRIPTION	CD	REV	DATE	DESCRIPTION	CD
A	17.08.2010	ISSUE FOR APPROVAL	S								

Allies and Morrison  
 85 Southwark Street  
 London SE1 0XK  
 020 7921 0100  
 020 7921 0101  
 info@alliesandmorrison.co.uk  
 JOB NO: 568

BROADWATER ROAD WEST, WELWYN GARDEN CITY  
 DETAILED PROPOSALS: SHREDDER WHEAT FACTORY  
 THIRD FLOOR PLAN  
 568\_07\_123  
 SCALE: 1:250 @ A0; 1:500 @ A2

A  
 revision