



North Elevation

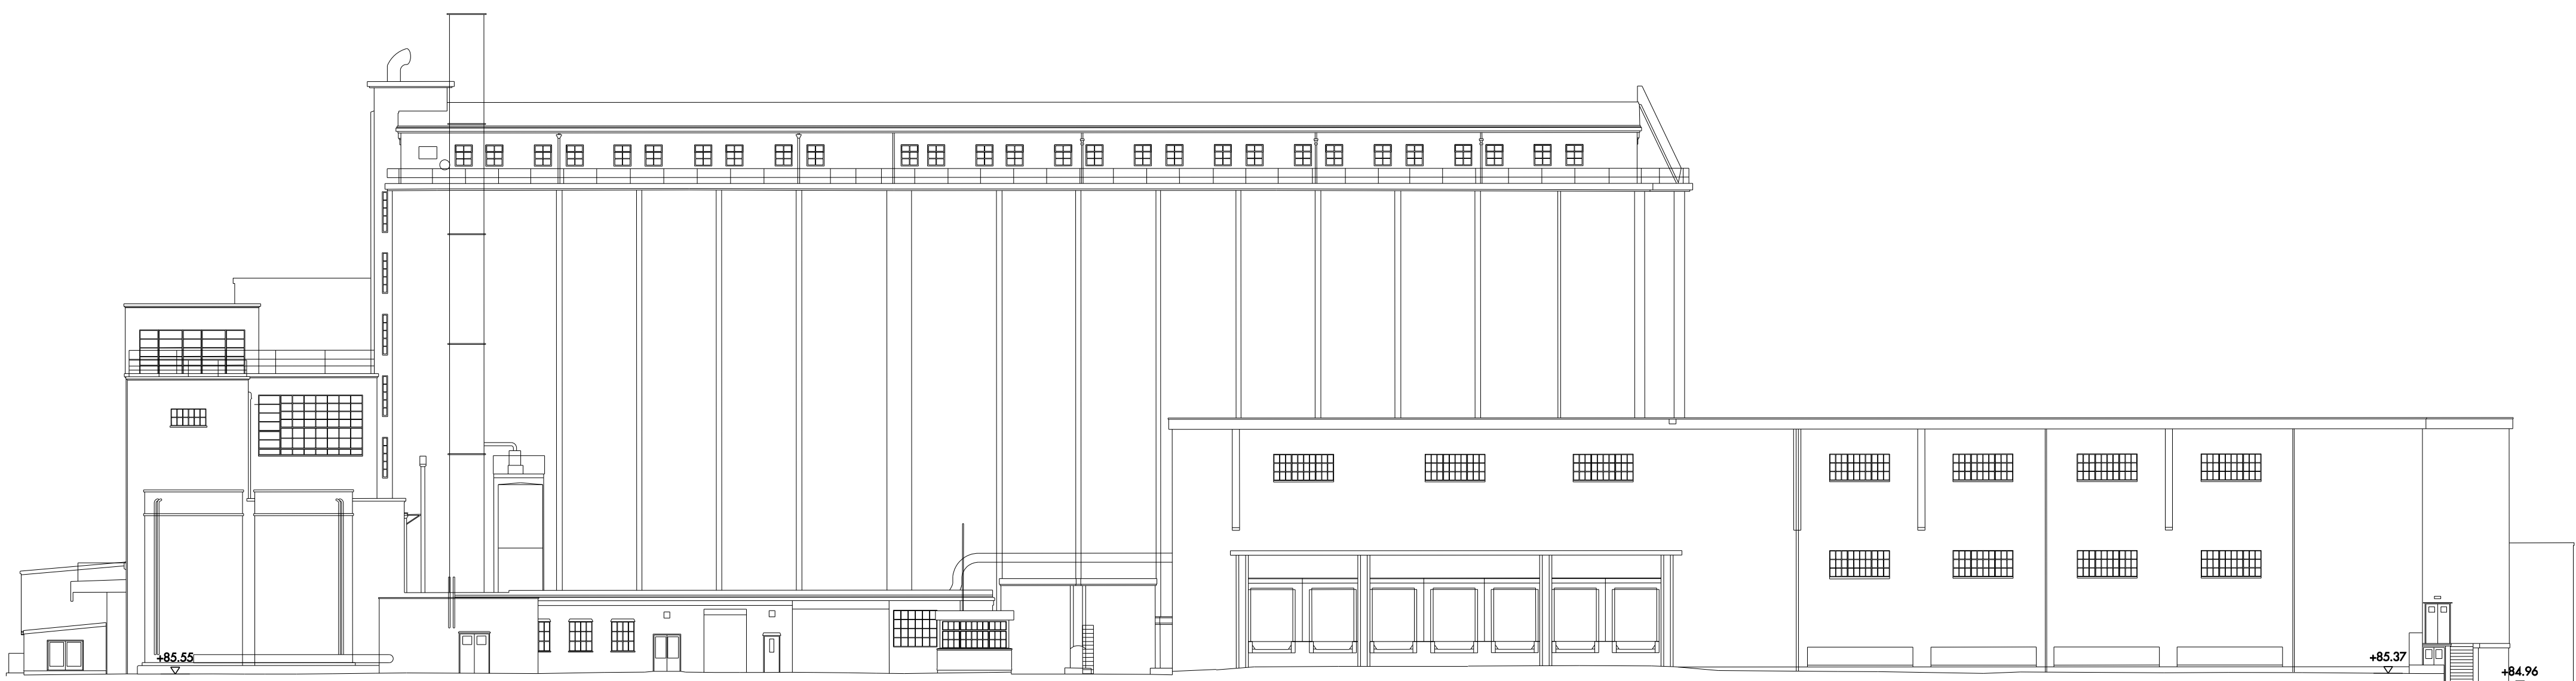

South Elevation



East Elevation

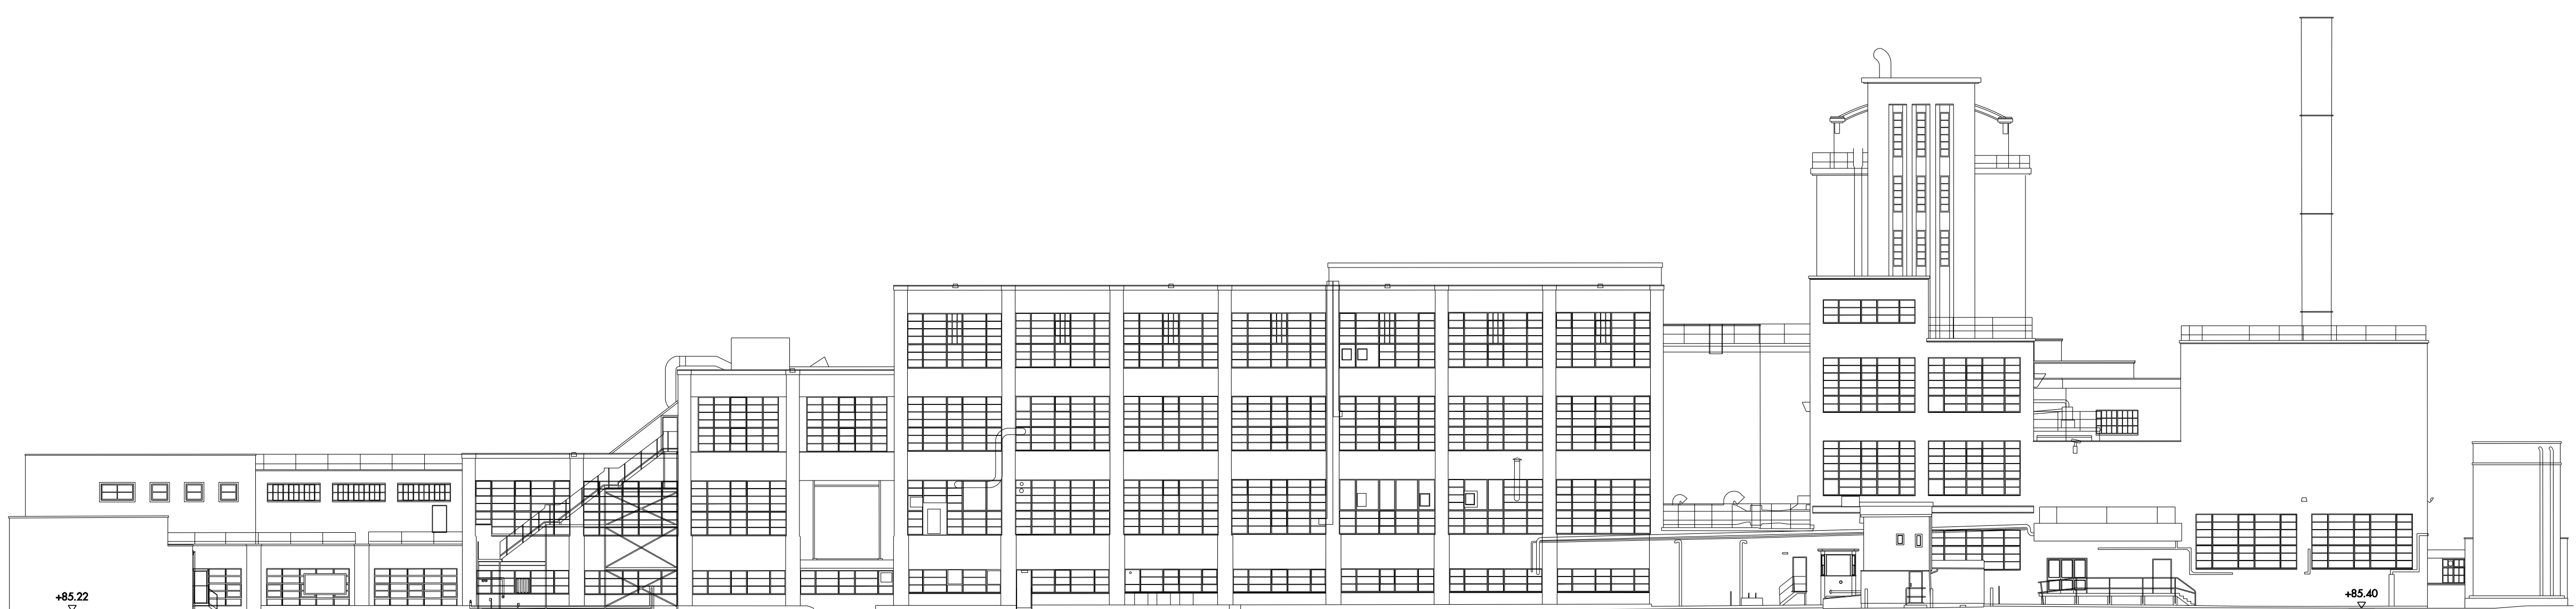

West Elevation

0 10 20 30 m

For planning purposes only.

REV	DATE	DESCRIPTION	DD	REV	DATE	DESCRIPTION	DD	REV	DATE	DESCRIPTION	DD
A	17/08/2010	ISSUANCE APPLICATION									

Allies and Morrison
 85 Southwark Street
 London SE1 0YK
 020 7921 0100
 020 7921 0101
 info@alliesandmorrison.co.uk
 telephone
 facsimile
 email
 JOB NO: 568

BROADWATER ROAD WEST, WELWYN GARDEN CITY
 DETAILED PROPOSALS: SHREDDED WHEAT FACTORY
 ELEVATIONS: EXISTING
 568_07_130
 SCALE: 1:250 @ A0; 1:500 @ A2

A
 revision