




North Elevation

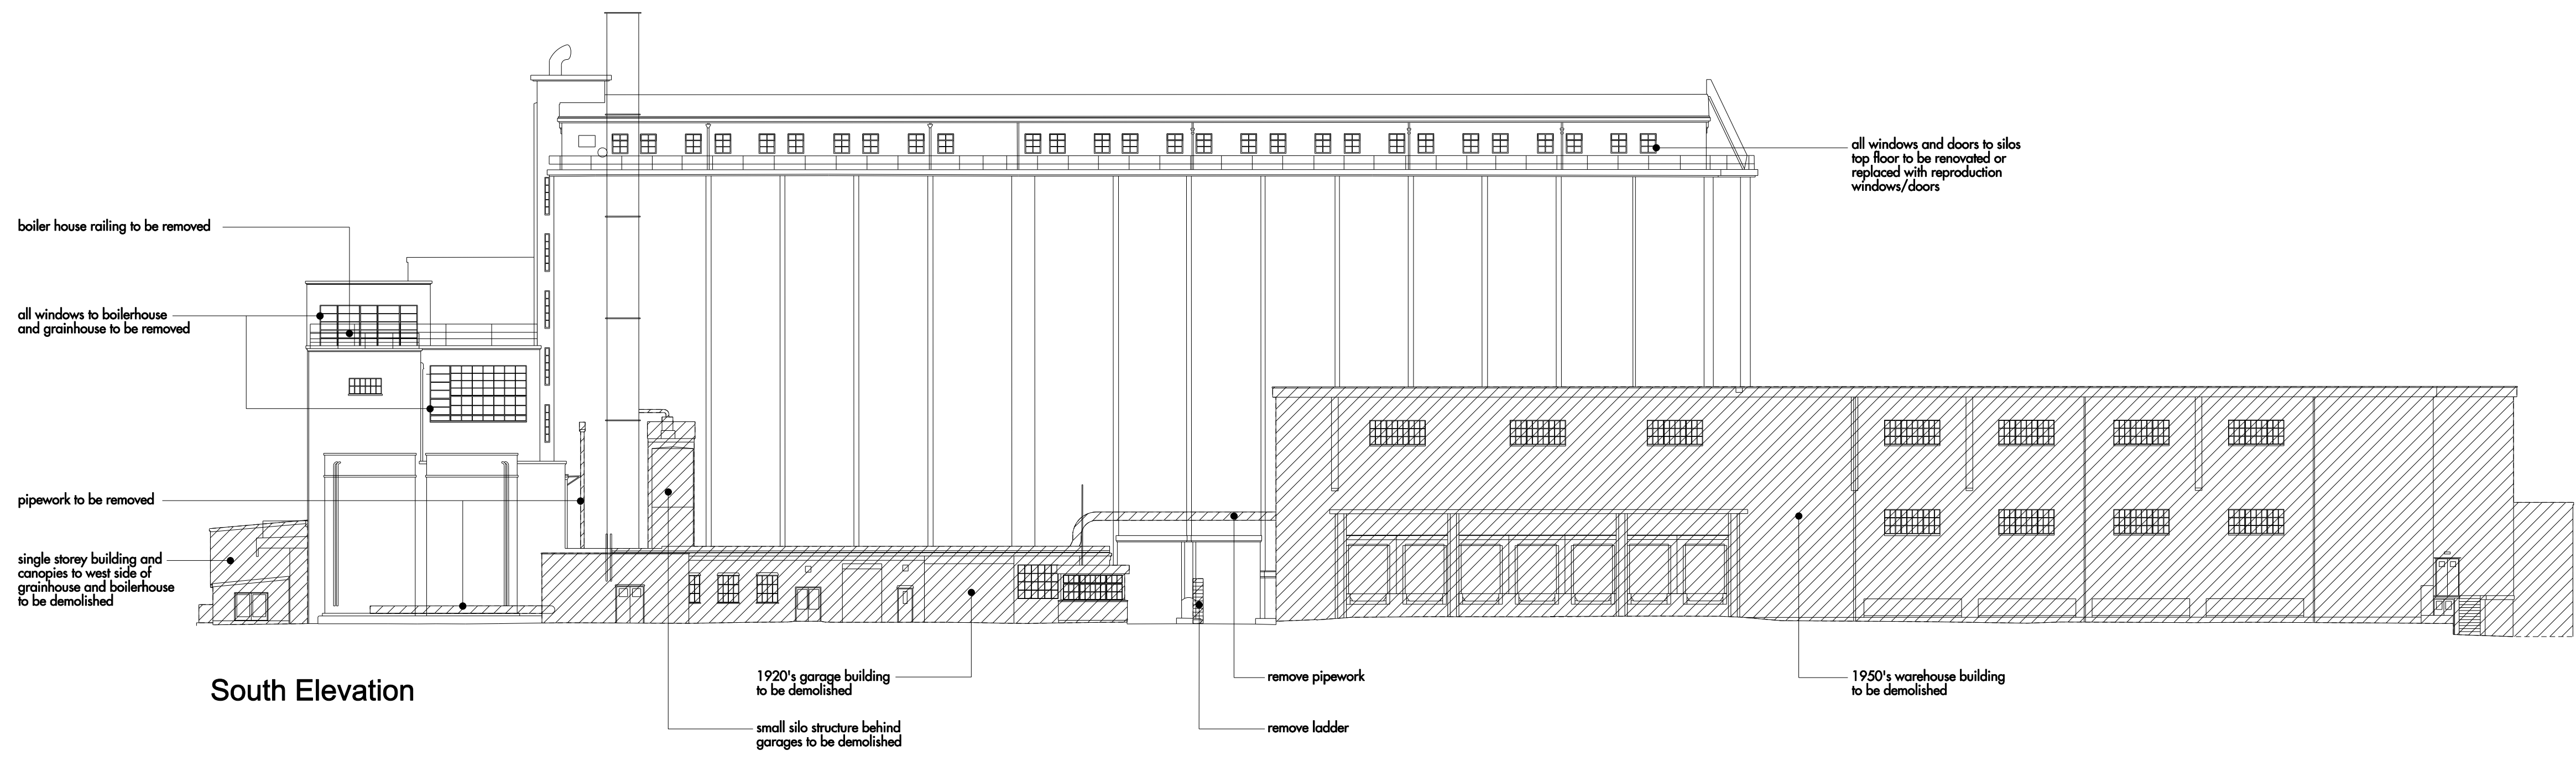

South Elevation

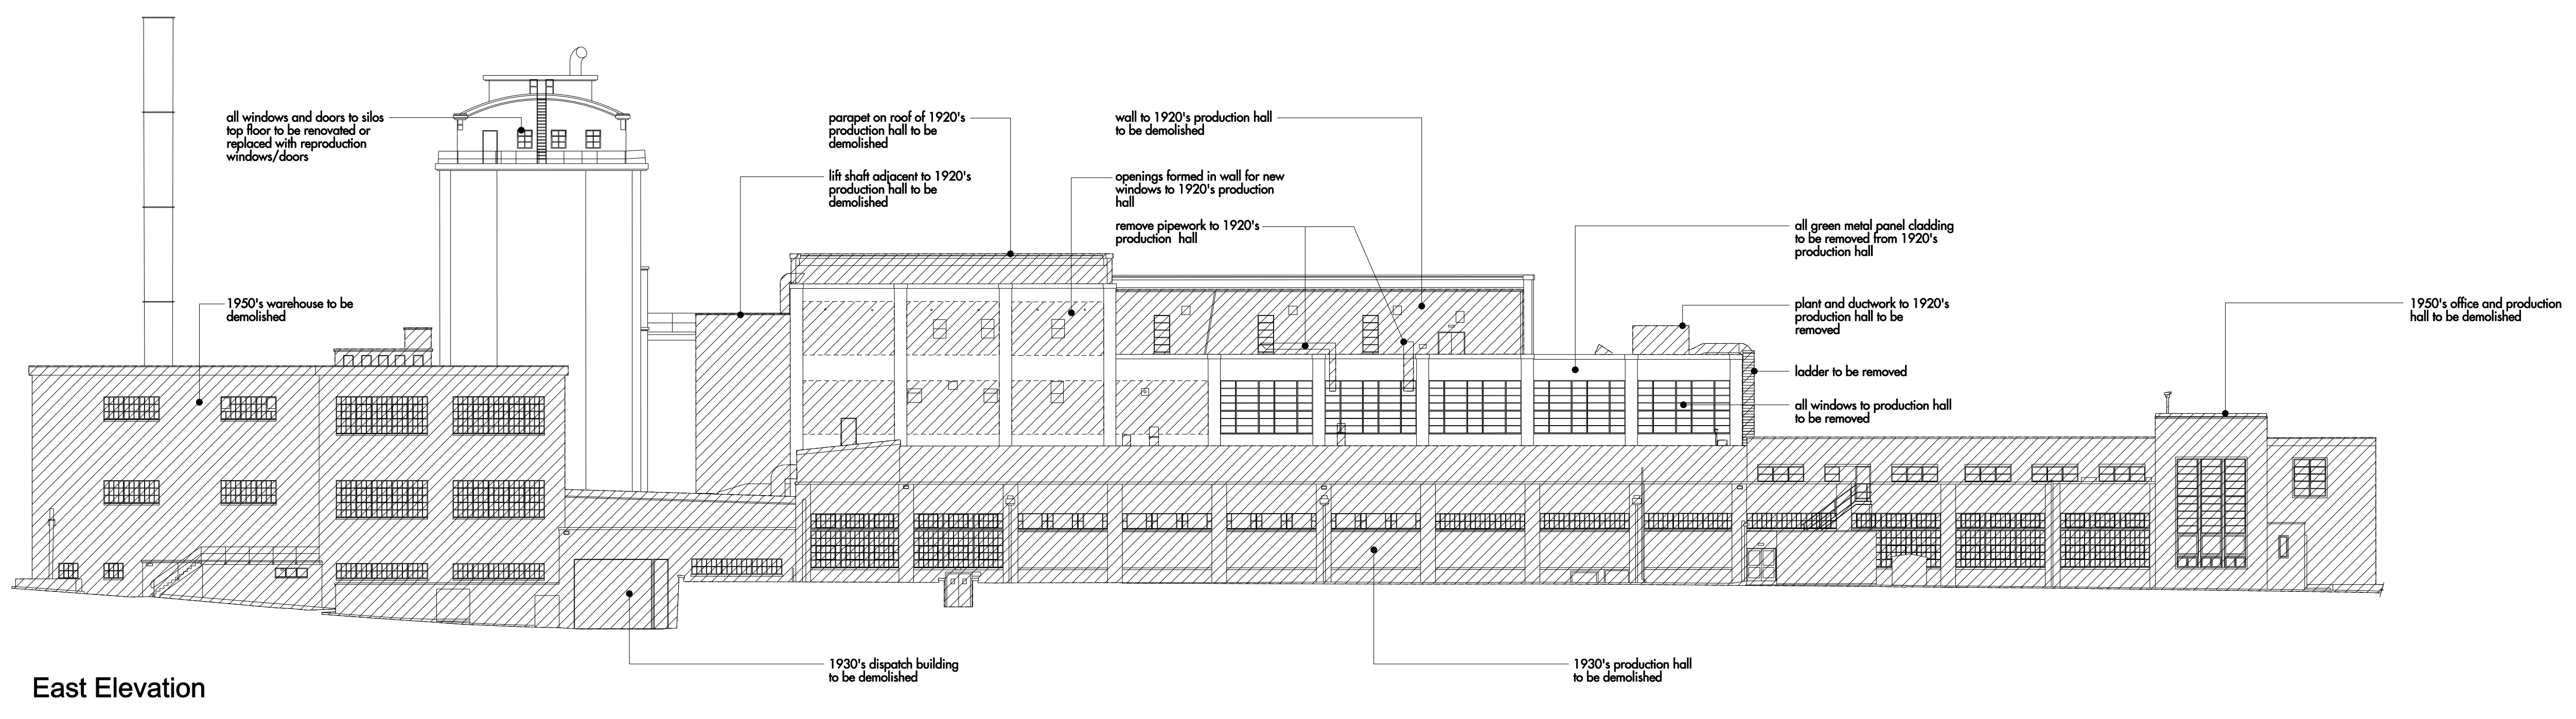


East Elevation

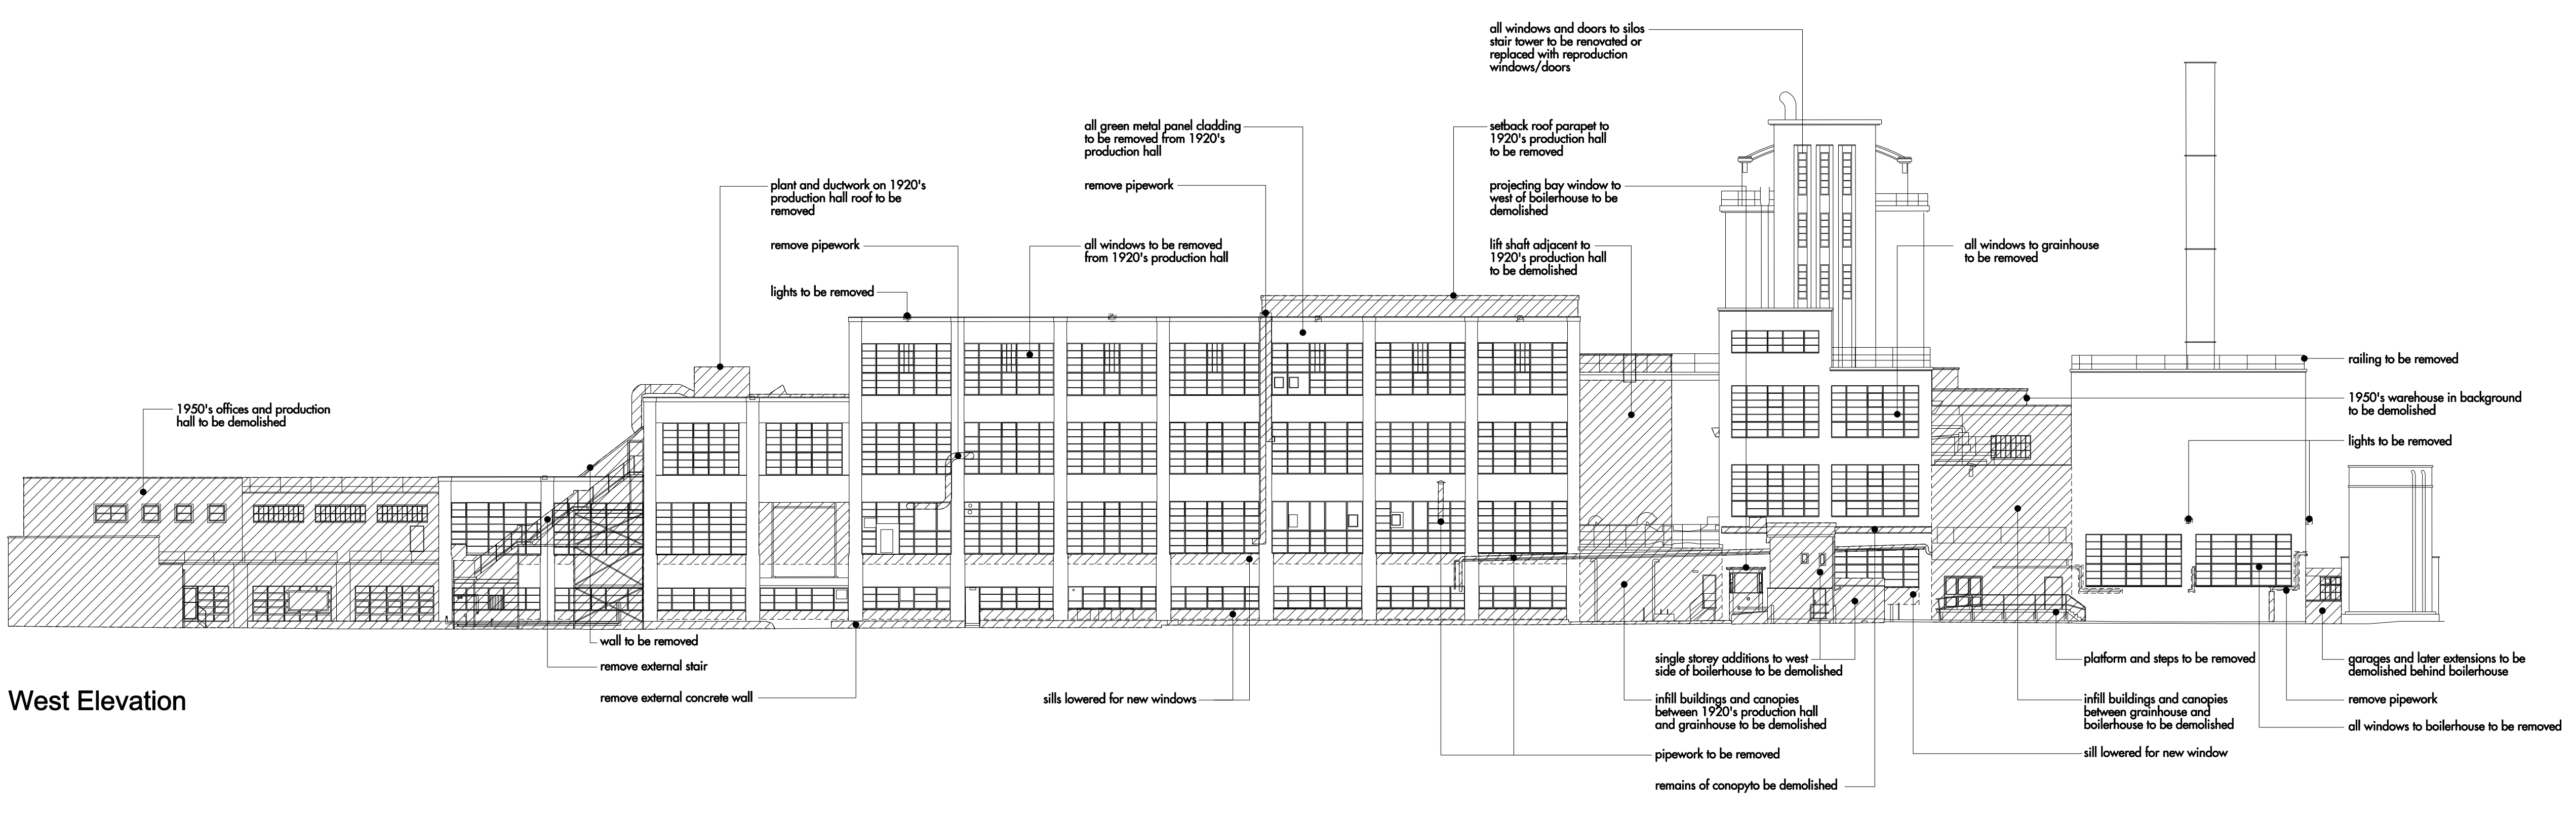

West Elevation

**KEY:**  
 demotions in elevation

 

For planning purposes only.

REV	DATE	DESCRIPTION	DD	REV	DATE	DESCRIPTION	DD	REV	DATE	DESCRIPTION	DD
A	17/06/2010	ISSUING APPLICATION									

Allies and Morrison  
 85 Southwark Street  
 London SE1 0XK  
 020 7921 0100  
 020 7921 0101  
 info@alliesandmorrison.co.uk  
 JOB NO: 568

BROADWATER ROAD WEST, WELWYN GARDEN CITY  
**DETAILED PROPOSALS: SHREDDED WHEAT FACTORY ELEVATIONS: DEMOLITIONS**  
 568\_07\_140  
 SCALE: 1:250 @ A0; 1:500 @ A2

A  
 revision