




EAST ELEVATION : STAFF OFFICES

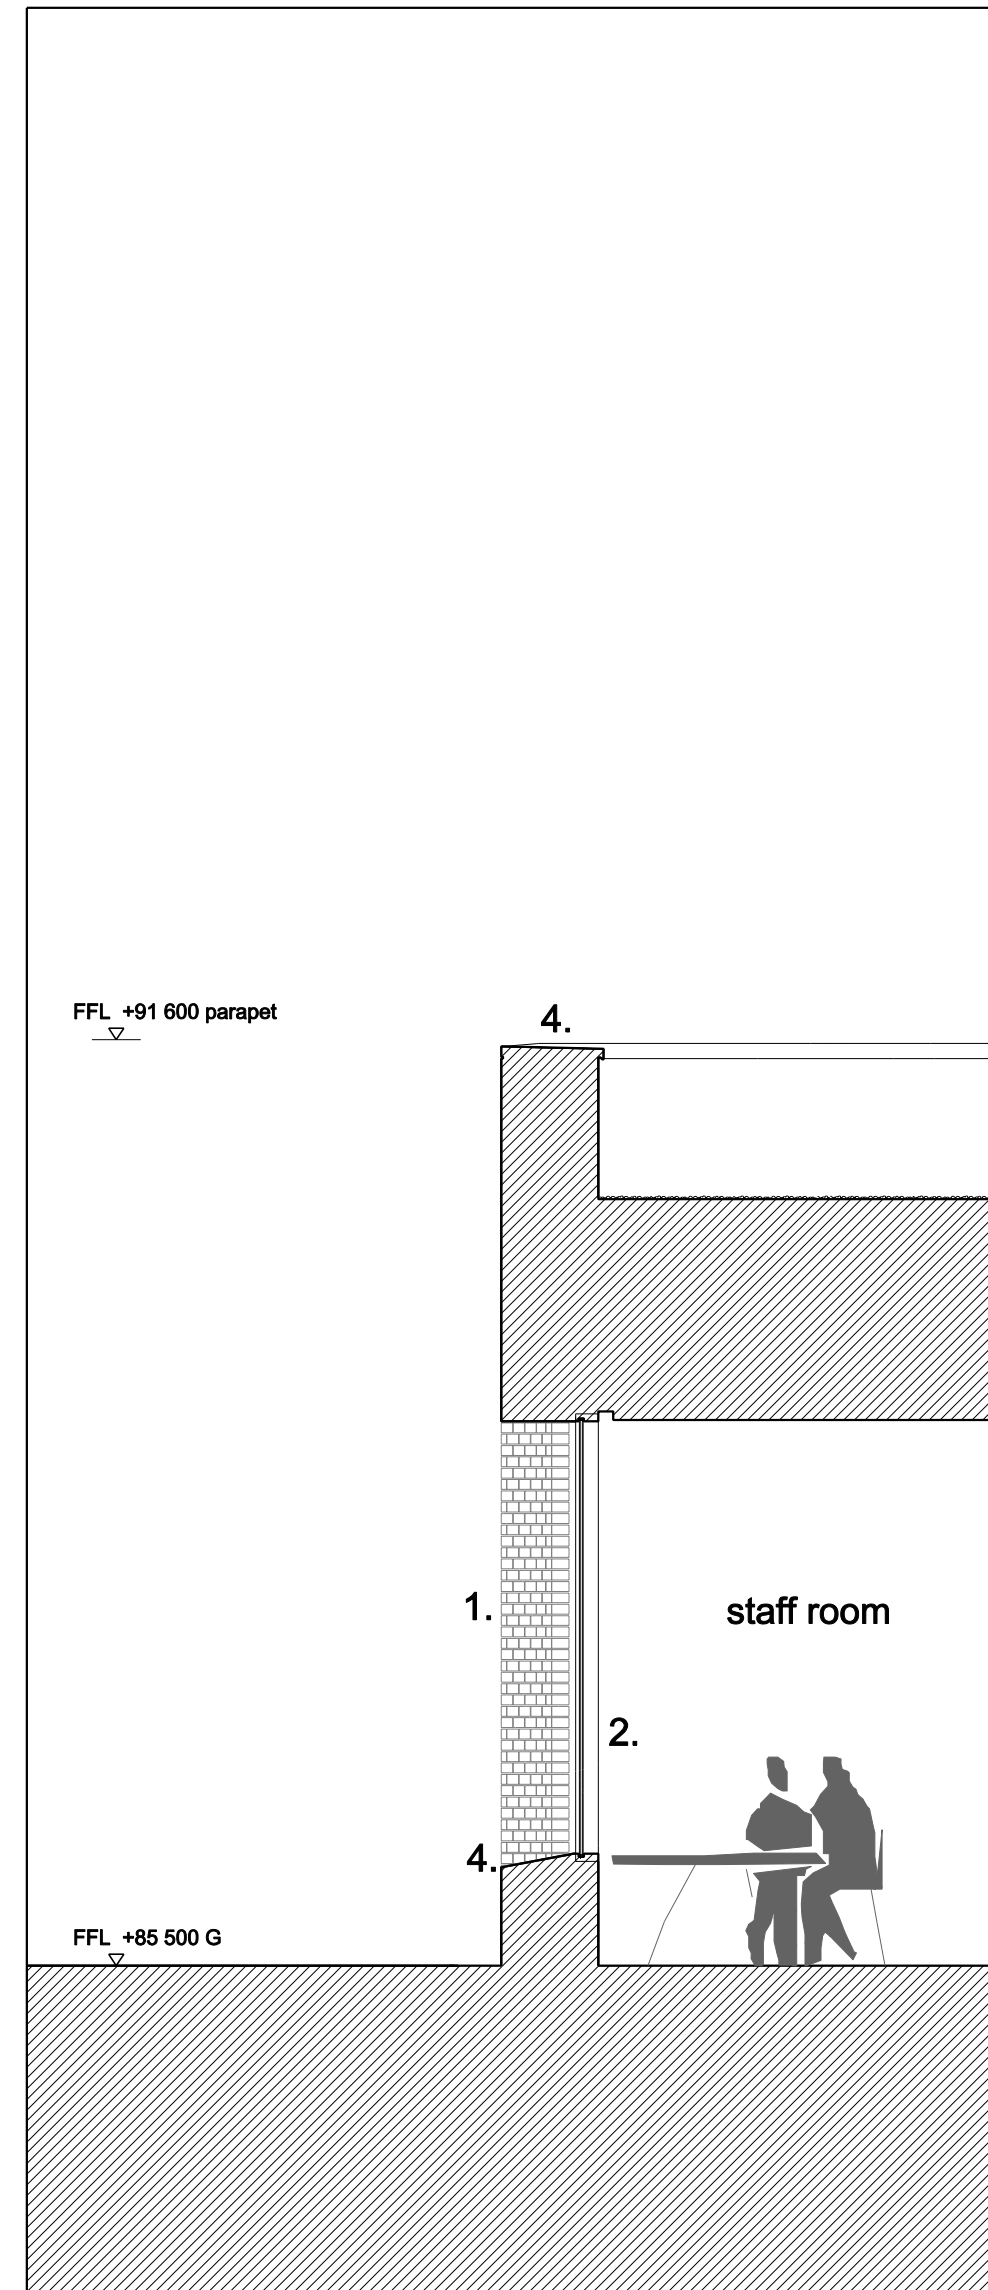


SECTION AA : STAFF OFFICES

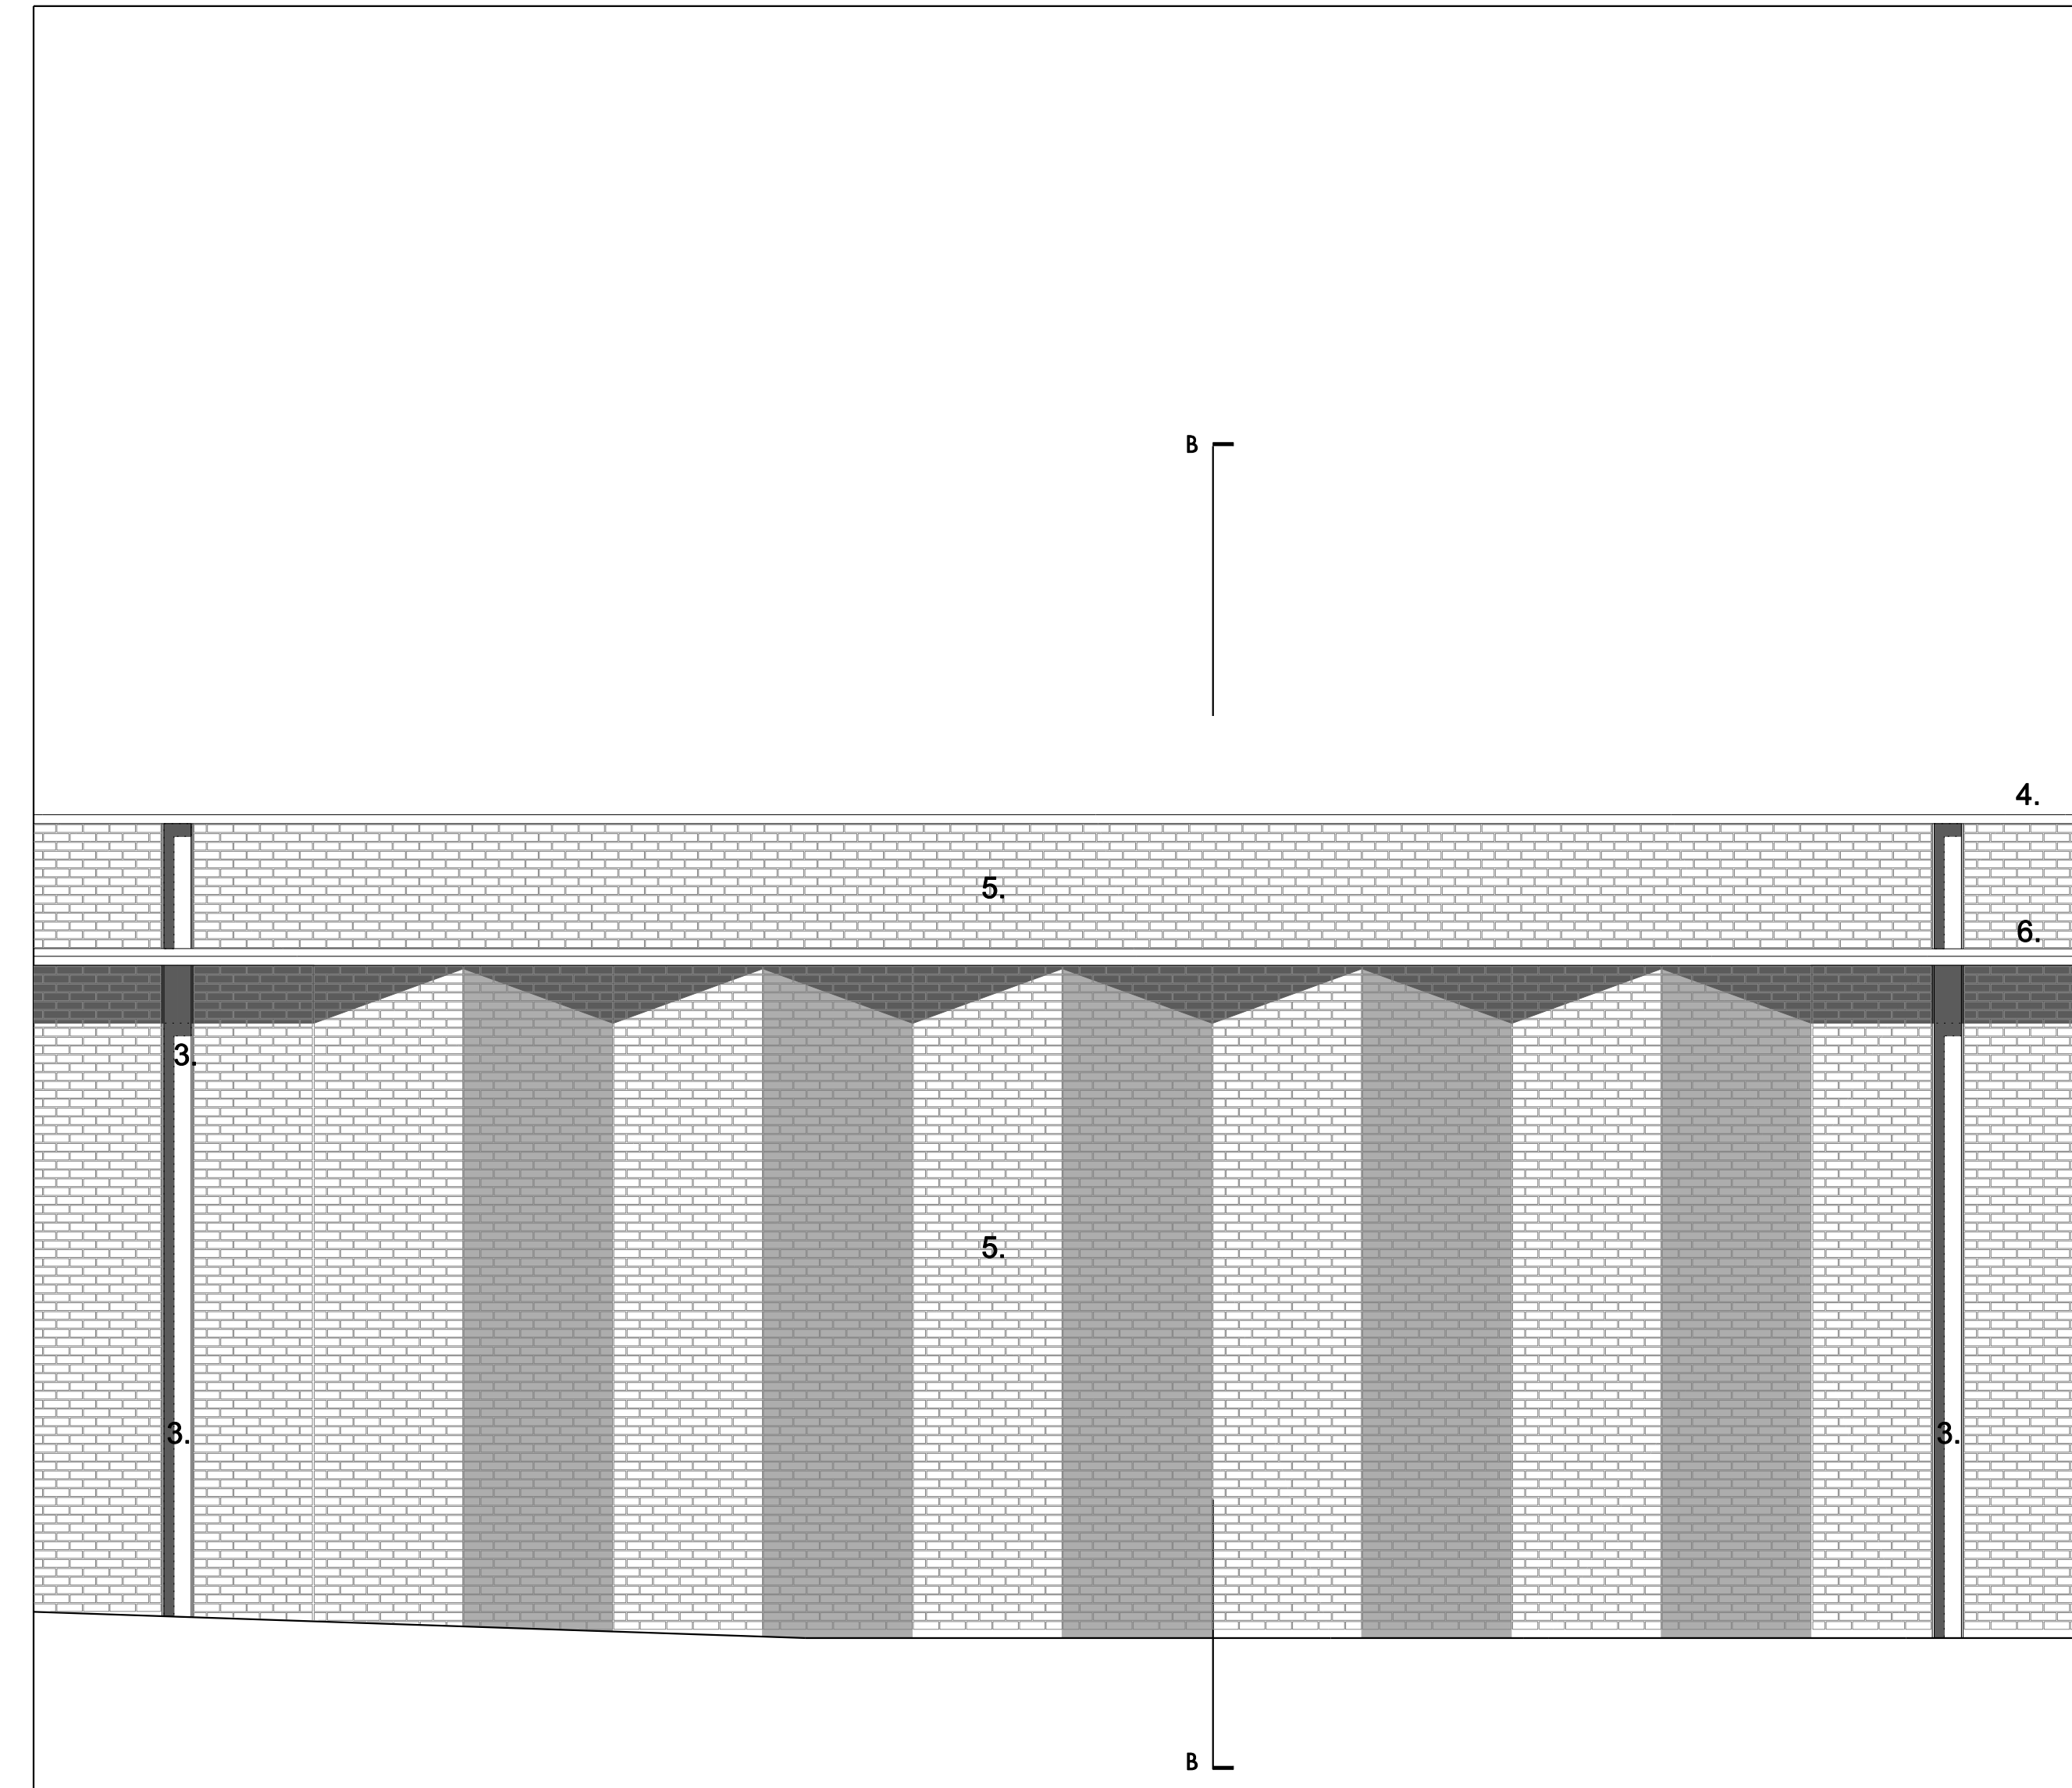


NORTH ELEVATION : DOT COM YARD

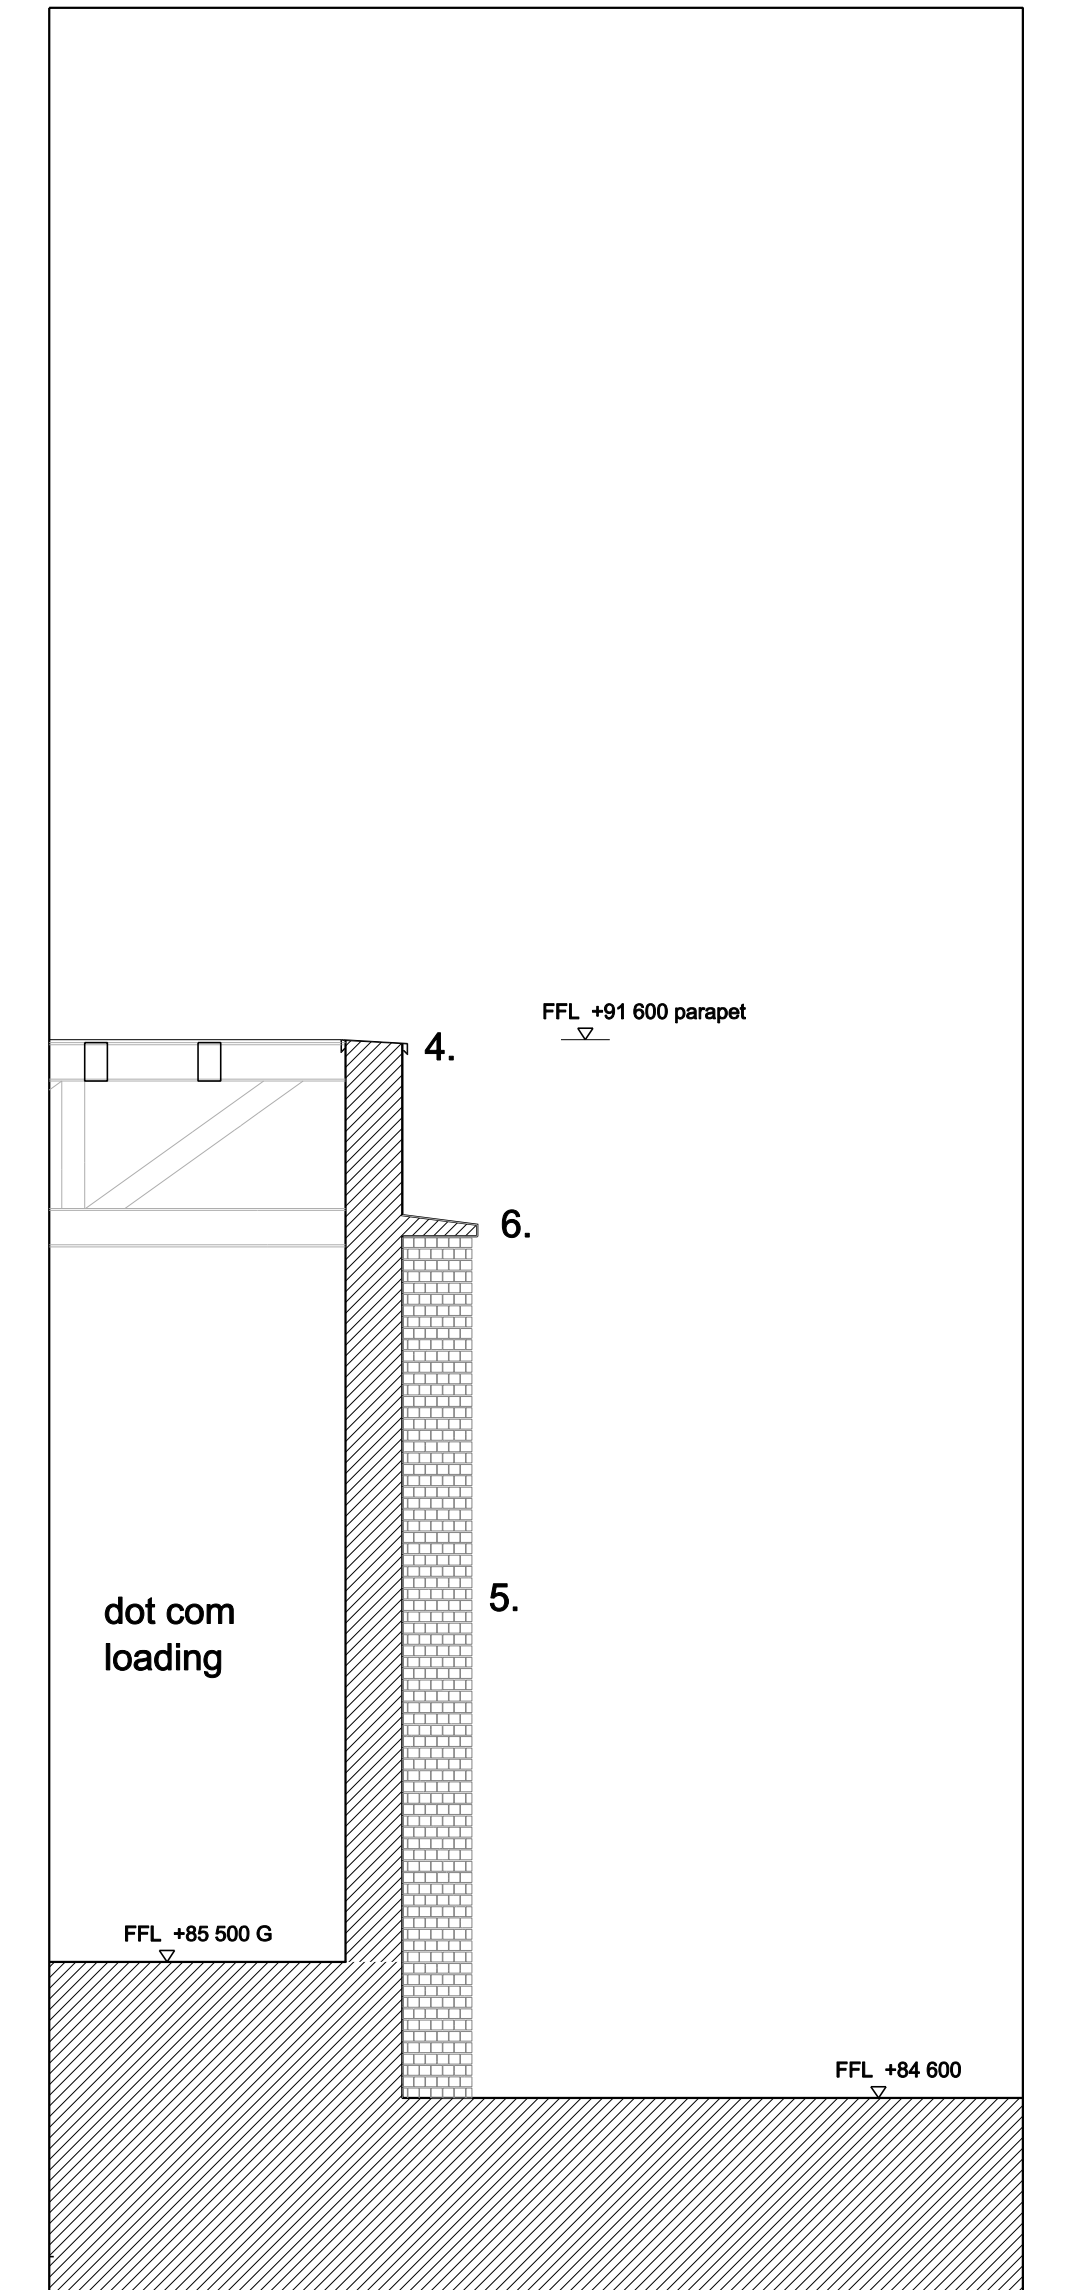

SECTION BB : DOT COM YARD

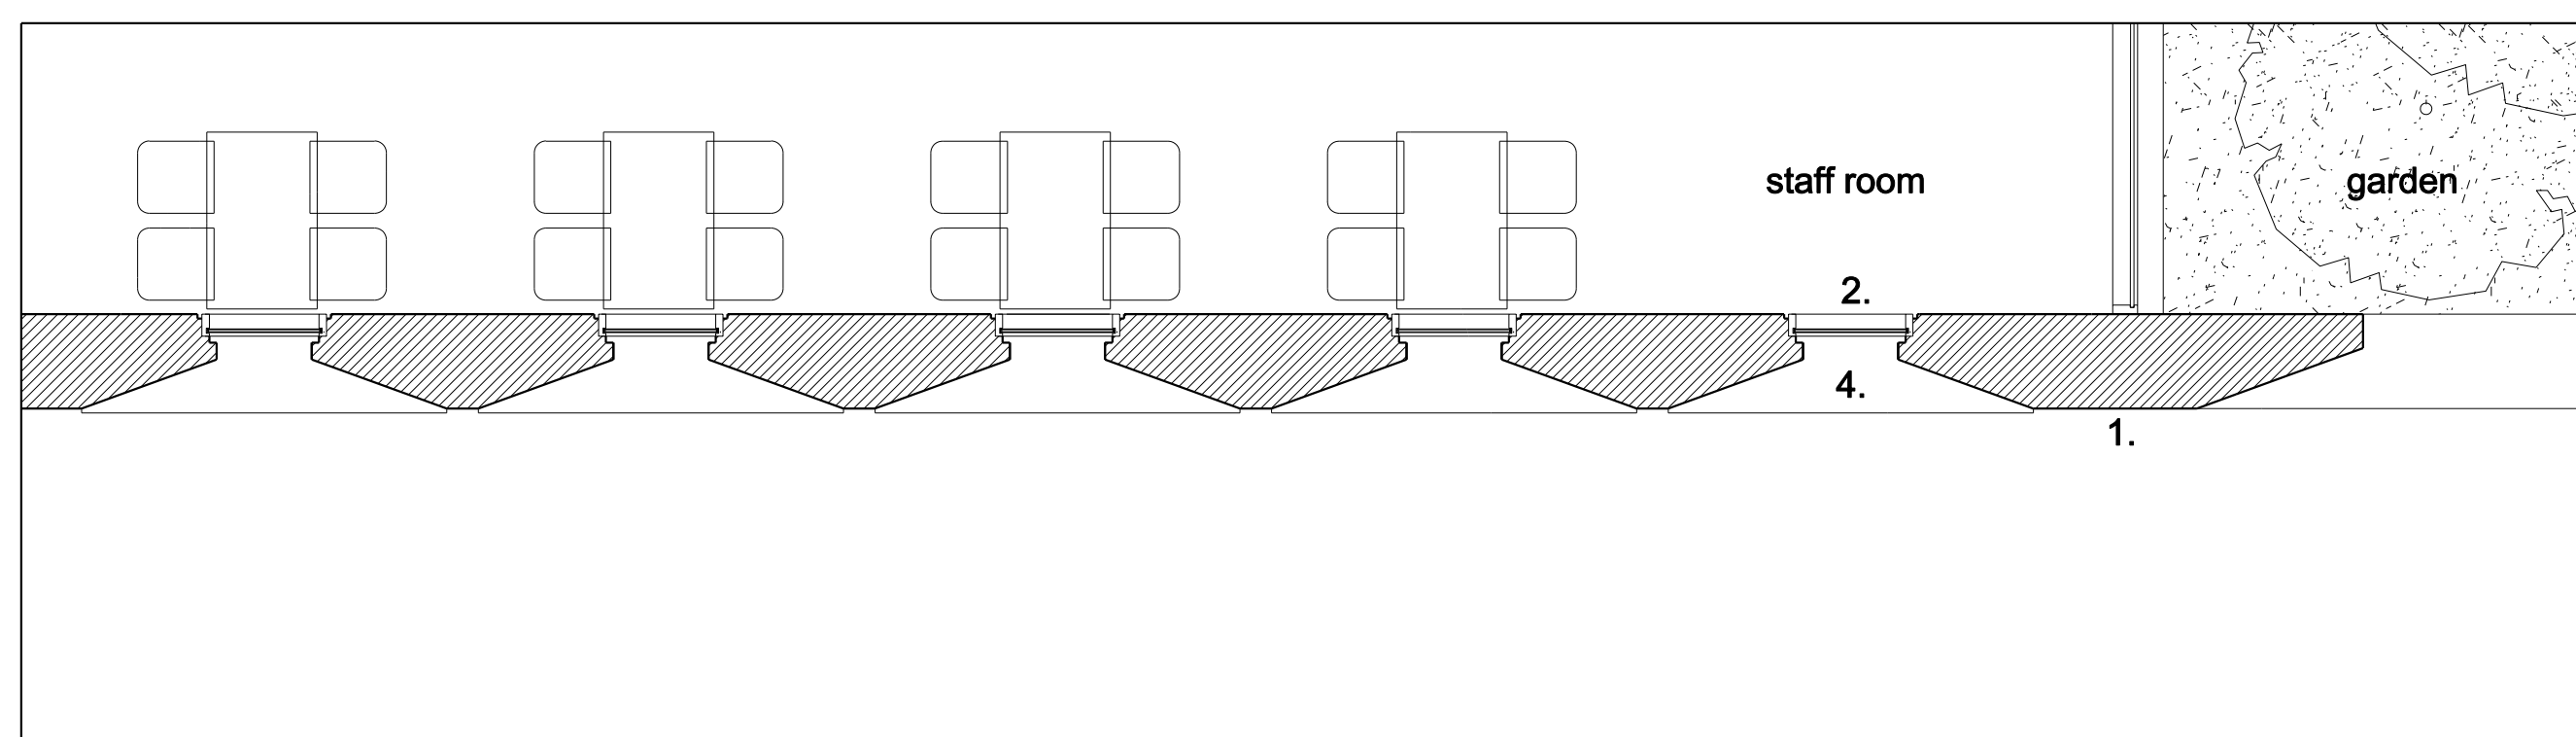

PLAN : STAFF OFFICES

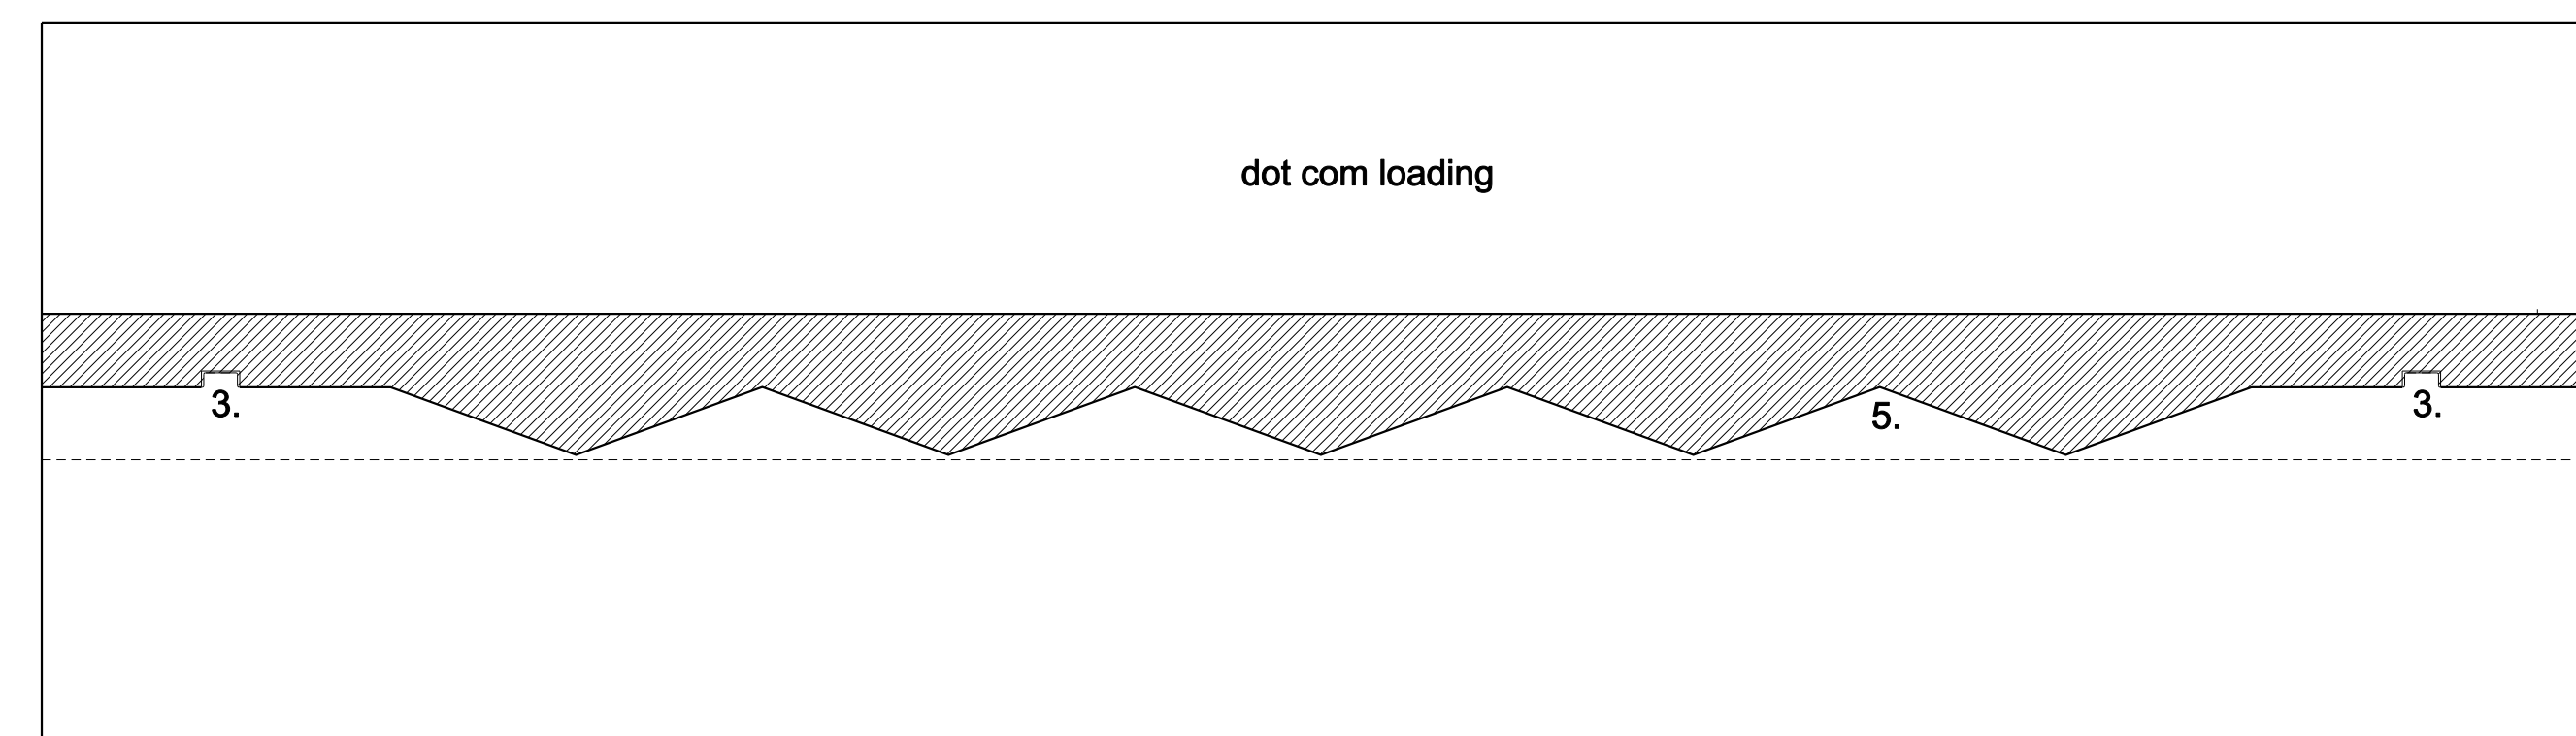

PLAN : DOT COM YARD

KEY TO MATERIALS:
 1. White brick
 2. Metal framed double glazed windows
 3. Opening to garden
 4. Metal coping

KEY TO MATERIALS:
 1. Open louvred roof
 2. Metal framed double glazed windows
 3. Steel column
 4. Metal coping
 5. White brick
 6. Metal cornice



For planning purposes only.

REV	DATE	DESCRIPTION	DD	REV	DATE	DESCRIPTION	DD	REV	DATE	DESCRIPTION	DD	REV	DATE	DESCRIPTION	DD	REV	DATE	DESCRIPTION	DD
A	12/08/2016	PLANNING APPLICATION																	

Allies and Morrison
 85 Southwark Street
 London SE1 0XK
 telephone 020 7921 0100
 facsimile 020 7921 0101
 email info@alliesandmorrison.co.uk
 JOB NO: 568

BROADWATER ROAD WEST, WELWYN GARDEN CITY
 DETAILED PROPOSALS: SHREDDED WHEAT FACTORY
 FOOD STORE BAY STUDIES
 568_07_164
 SCALE: 1:50 @ A0; 1:100 @ A2

A
 revision